



PLANNING

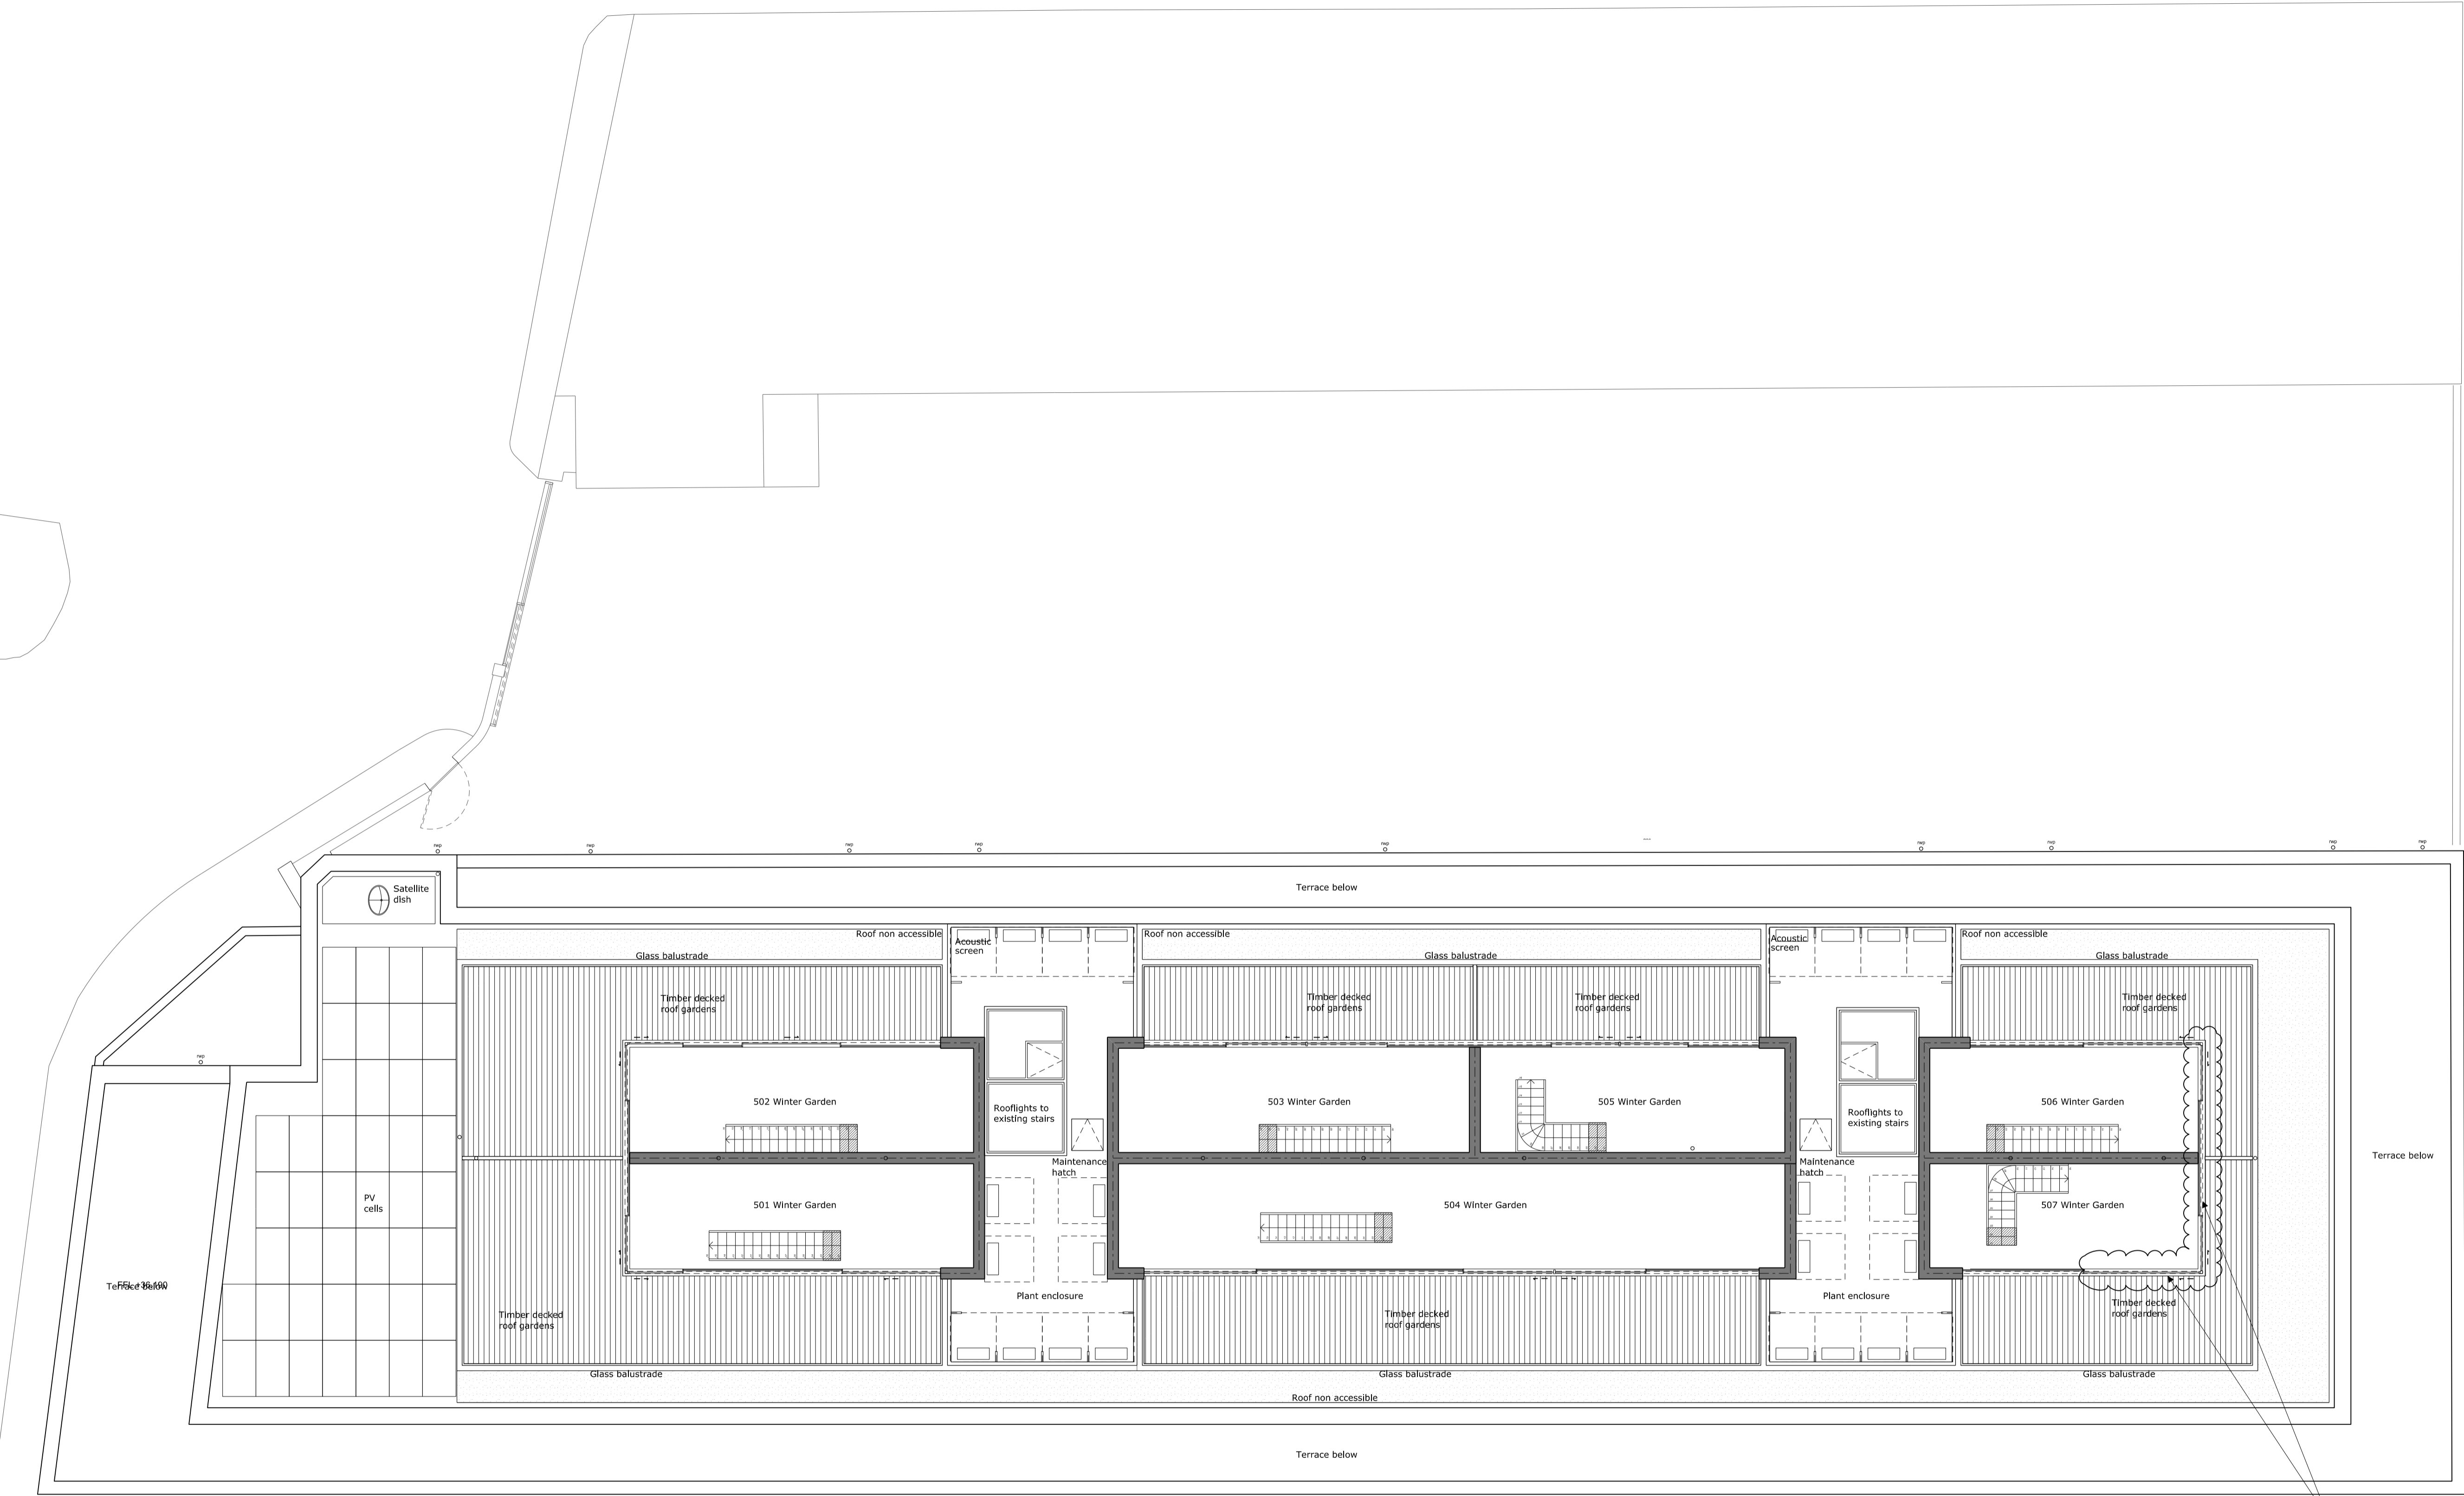

Glazing to areas as indicated will be suitably treated to reduce internal light spill in darkness

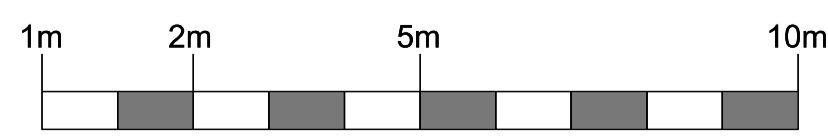

P4	12.01.16	External finishes NE side
P3	17.11.15	Winter Garden Proposal
P2	03.07.15	Revise staircase positions and decking layout
P1	03.03.15	Planning Issue
Rev	Date	Note

Acoustic Engineer
Gillieron Scott Acoustic Design

Interior Design
Gordon-Duff + Linton

Project Management / Quantity Surveyor
Stace LLP

Services
Synergy Consulting

Structures
Fluid Structures

Client
Linton Property Developments Ltd
The Linton Group,
14 Basil Street, Knightsbridge, London, SW3 1AJ

Project title
LINTON HOUSE


Drawing Title

ROOF PLAN AS PROPOSED

Scale @ A1 **1:100/1:200@A3**

Project No.	Drawing no.	Revision
152	126	P4

Status	Date of Issue
PLANNING ISSUE	JAN 2016

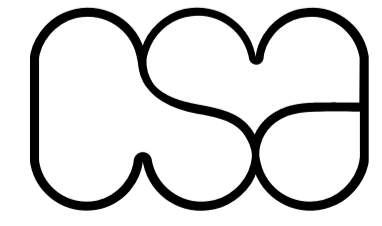

Clive Sall Architecture Ltd.

2 Providence Yard
Ezra Street
London E2 7RJ