


EXISTING FRONT ELEVATION



EXISTING SIDE ELEVATION

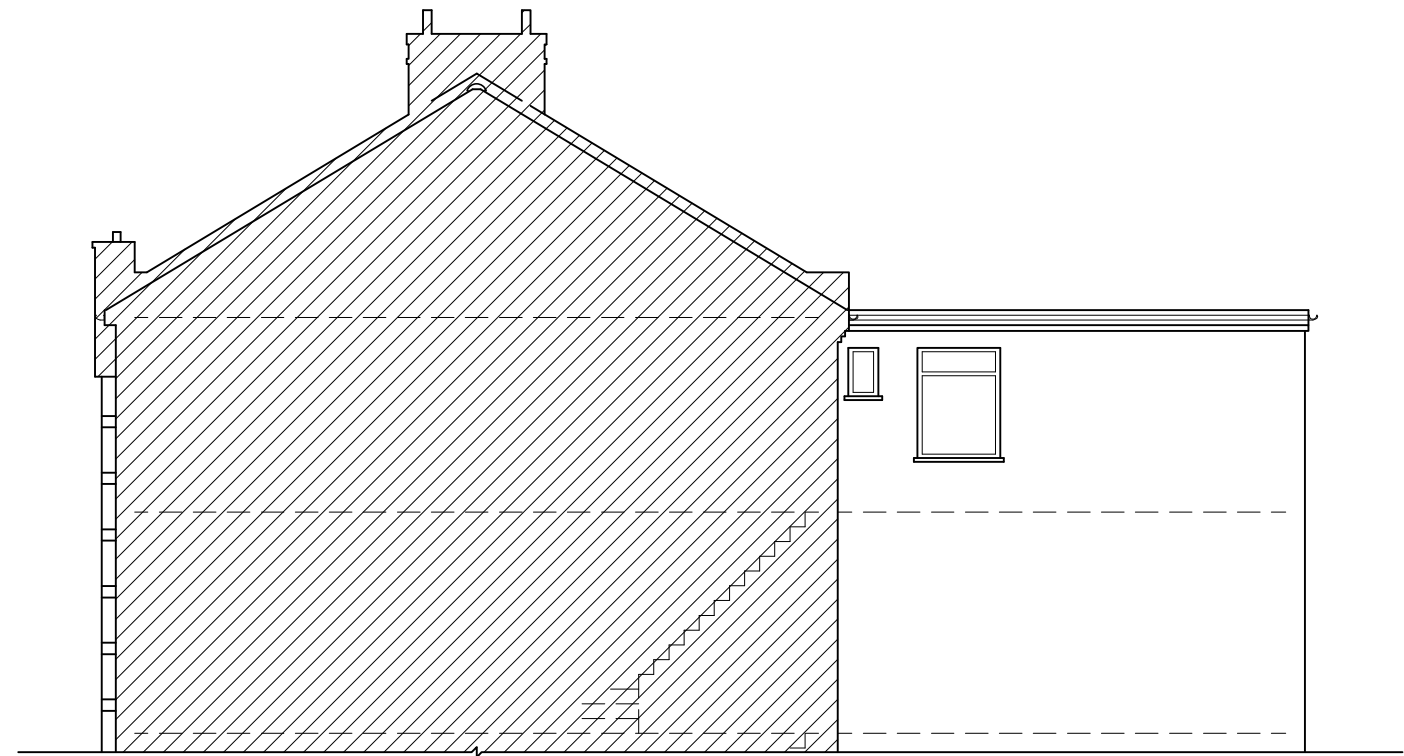

EXISTING REAR ELEVATION


CLIENT **MR A HYARE**

NOTES  
PLEASE NOTE THAT BEFORE BUILDING WORKS COMMENCES IT IS THE RESPONSIBILITY OF THE BUILDER OR OWNER TO SERVE PARTY WALL NOTICES TO ALL NEIGHBOURS. NO CONSTRUCTION WORK TO BE STARTED PRIOR TO COUNCIL'S APPROVAL. DRAWINGS TO BE READ IN CONJUNCTION WITH RELEVANT DRAWING AND SPECS. DRAWINGS NOT TO BE SCALED. FIGURED DIMENSIONS ONLY. ANY DISCREPANCIES ARE TO BE POINTED TO THE ARCHITECT. THE ARCHITECT IS NOT LIABLE FOR ANY FAULTS NOT RAISED. DRAWINGS NOT TO BE SCALED FOR LAND TRANSFER PURPOSES.

PROJECT  
**463 FINCHLEY ROAD,  
LONDON, NW3 6HN**

DRAWING TITLE  
**EXISTING ELEVATIONS**

PROJECT TITLE  
**LOFT CONVERSION**

 

CONSULTANT

**DESIGN GHAR LIMITED**  
ARCHITECTURAL DESIGNERS AND STRUCTURAL ENGINEERS  
Office Suite 1, 30 Uphall Road, Ilford, Essex, IG1 2JF  
Phone: 0203 5146305, Email: dg ltd@yahoo.co.uk

SHEET NO.

**02**

DATE

**NOV  
2015**