



GENERAL NOTES:
DO NOT SCALE FROM THIS DRAWING
ALL DIMENSIONS TO BE CHECKED ON SITE
ANY OMISSIONS OR DISCREPANCIES TO BE
REPORTED TO THE ARCHITECT IMMEDIATELY
IF IN DOUBT ASK

- LEGEND:
- EXISTING STRUCTURE
 - PROPOSED STRUCTURE

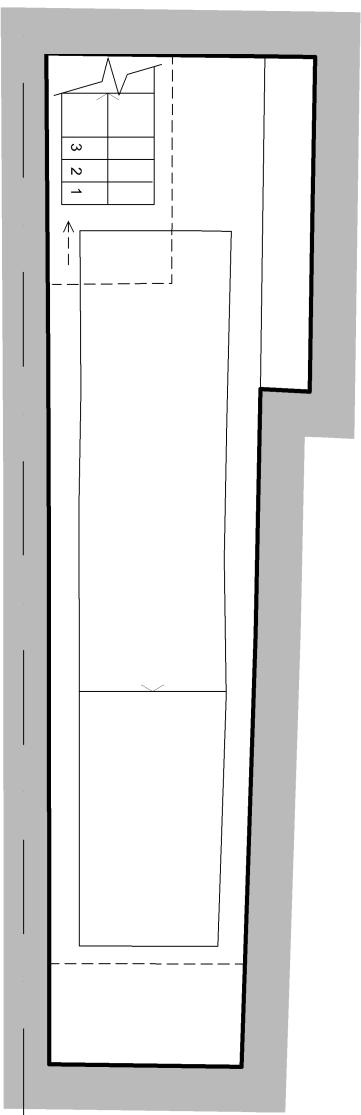


1
EXISTING CELLAR
1:50

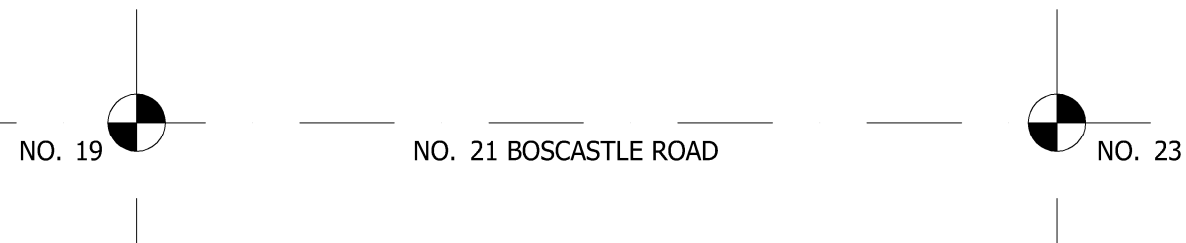

EXTENSION LINE OF
NEW ROOM @ 23 BOSCASTLE
ROAD

EXISTING REAR FACADE

NEW EXTENSION
@ 21 BOSCASTLE

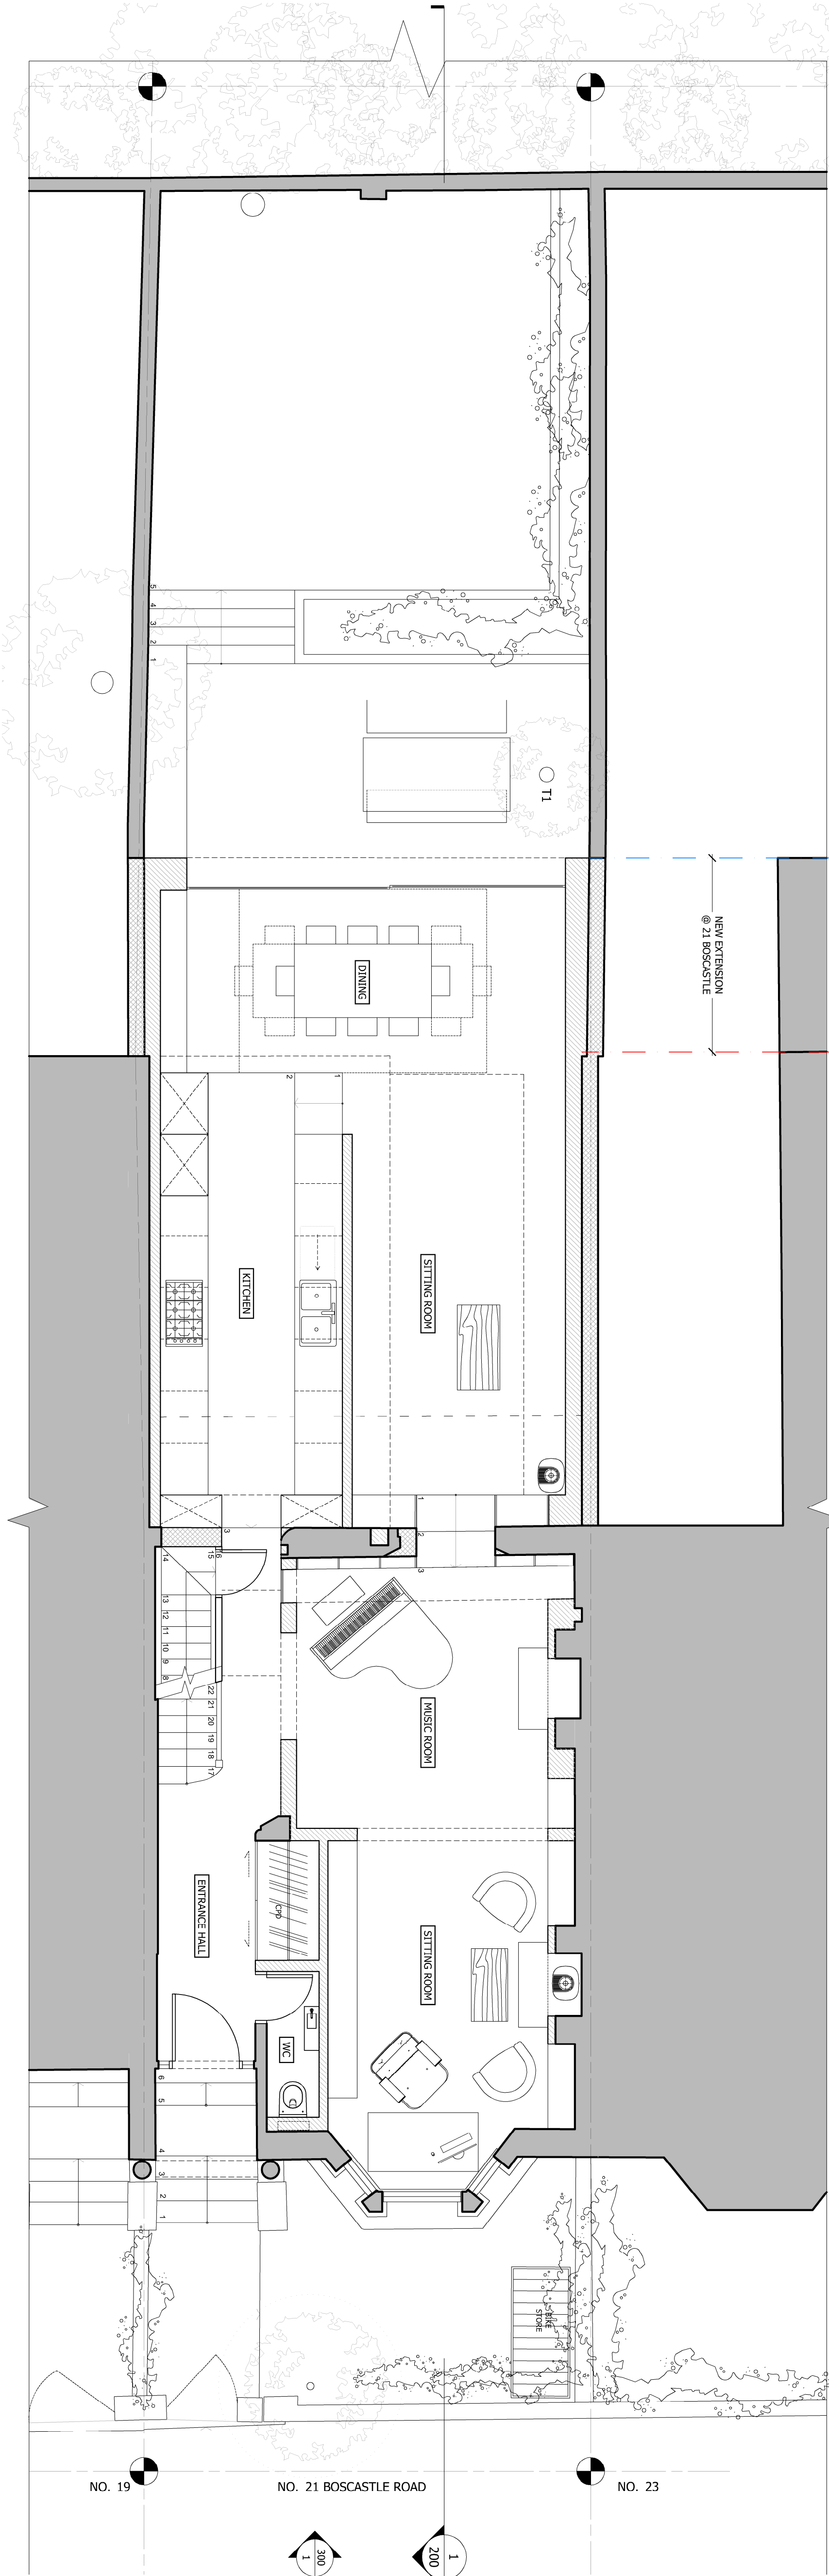

2
SITE PLAN
1:50

0 0.5 1 2 5 METRES @ A1
M. 1:50

PLANNING

CLIENT
BARBARA STORCH &
MAYAMIKO KACHINOWE

ARCHITECT
Finkernagel Ross Architects

Third Floor
Unicorn House
221-222 Storditch High Street
London E1 6PJ
Tel: 020 7977 5114
info@finkernagelross.com
www.finkernagelross.com

PROJECT
21 BOSCASTLE ROAD,
LONDON, NWS

DRAWING TITLE
EXISTING CELLAR & PROPOSED
SITE PLAN

DRAWN	DR. DATE	CHECKED	CH. DATE
HM	06.11.14	CF	25.11.14
SCALE	SHEET SIZE		
1:50 @ A1 / 1:100 @ A3	A1 / A3		
DRAWING NO	REVISION		
21BOS - 100	P3		