


Front Elevation

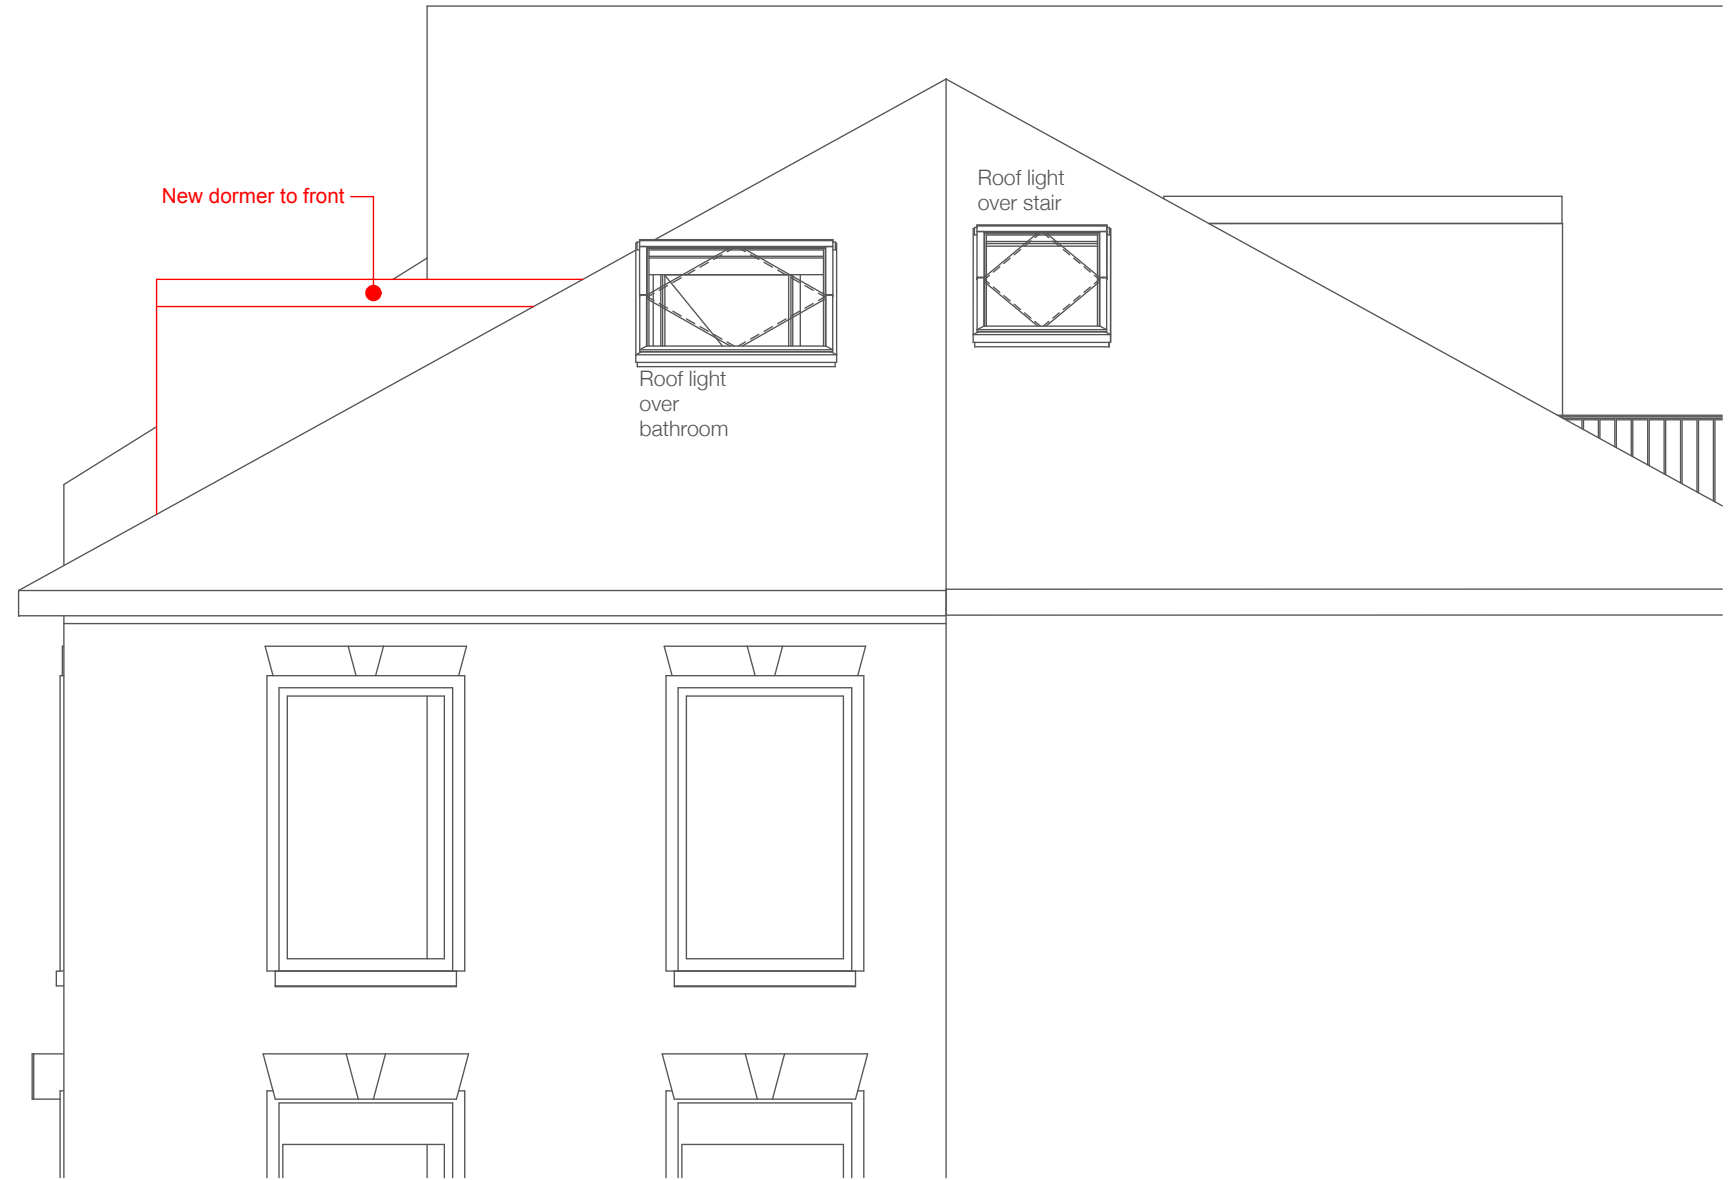

Side Elevation

General Notes:

All dimensions in metres/millimetres.  
All dimensions to be checked by the Contractor.  
Any discrepancies to be notified to the Architect.

 


Figure 1 Architects  
www.fig-1.com  
101 Heath Street  
London NW3 6SS, UK  
+44 (0) 7813175721

Flat 4, 1 Lancaster Drive			Drawing Number: 1502_L501
Planning	A	18.01.16	Proposed Front and Side Elevations
			Status: Planning
Drawn by: LK	Date: 18.01.16	Rev: A	1:50 @A3