


Front Elevation

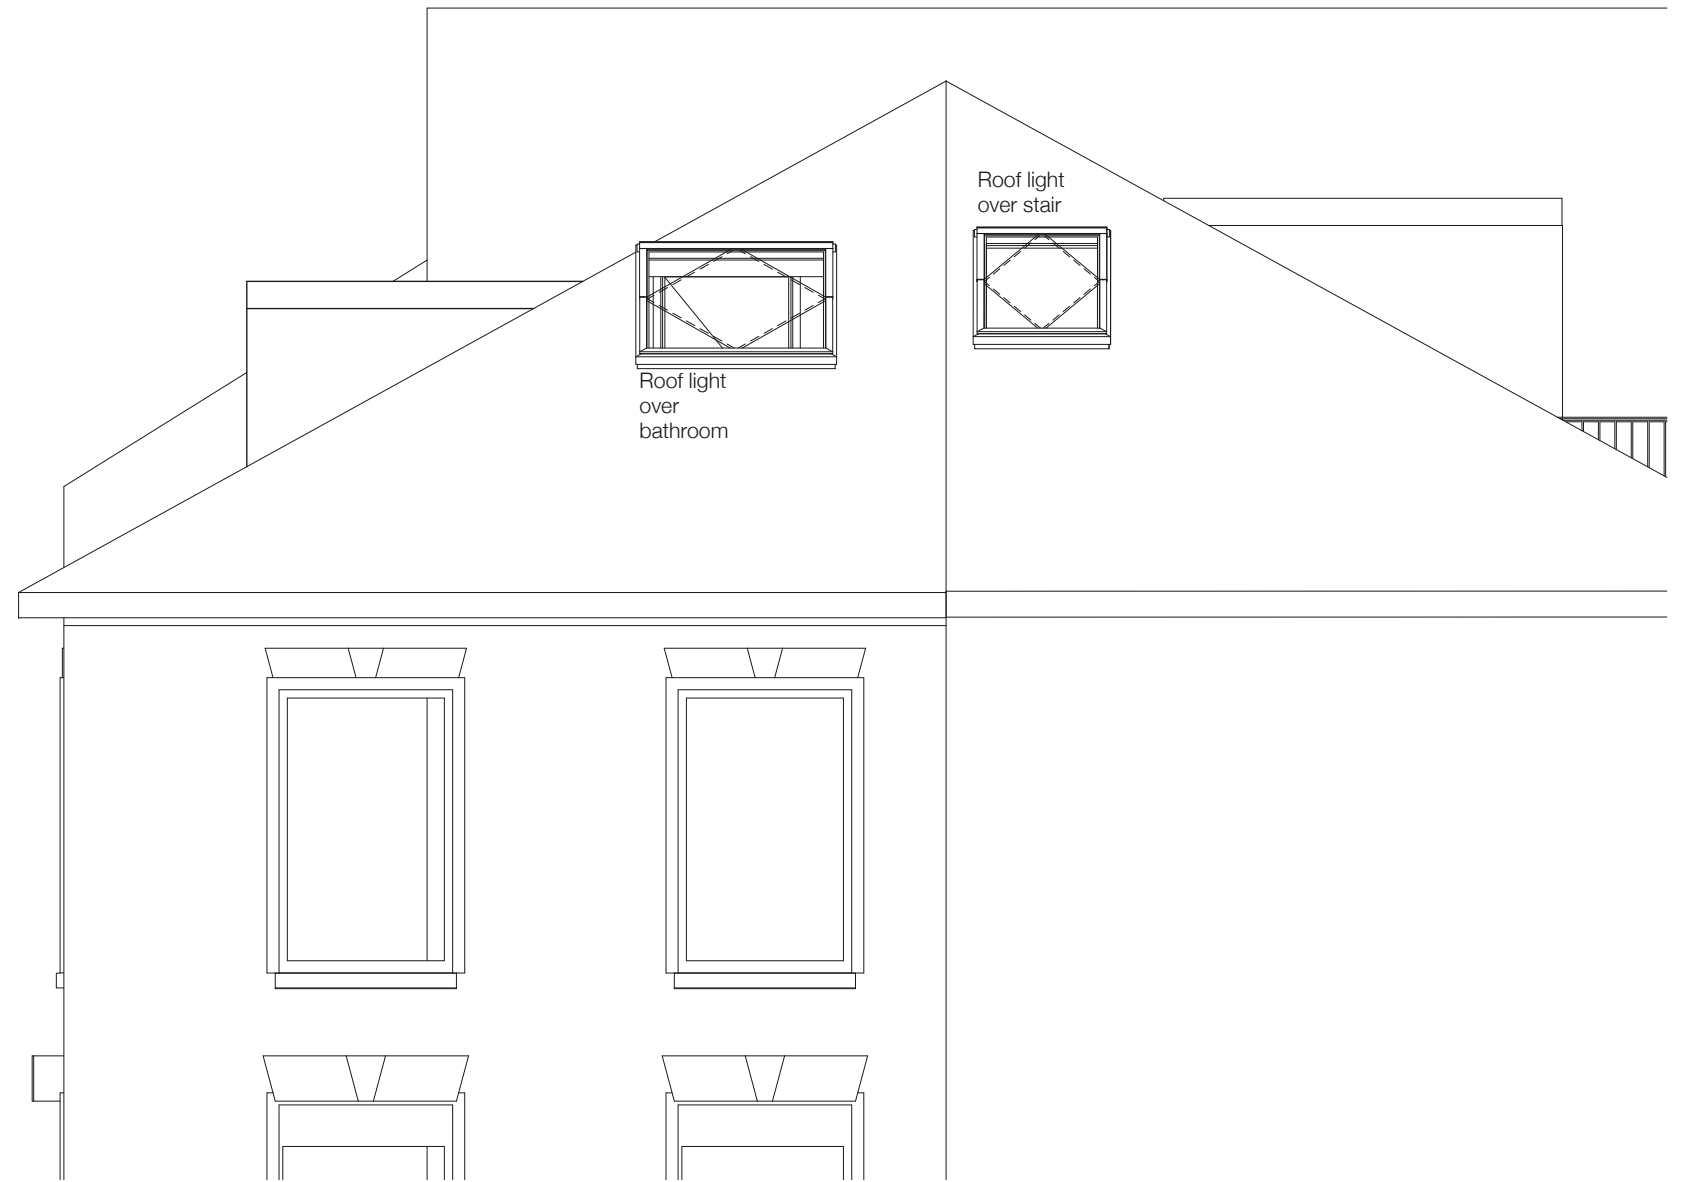

Side Elevation

General Notes:

All dimensions in metres/millimetres.
 All dimensions to be checked by the Contractor.
 Any discrepancies to be notified to the Architect.

 


Figure 1 Architects
 www.fig-1.com
 101 Heath Street
 London NW3 6SS, UK
 +44 (0) 7813175721

Flat 4, 1 Lancaster Drive			Drawing Number: 1502_EX501
Planning	A	18.01.16	Existing Elevations, Front and Side
			Status: Planning
Drawn by: LK	Date: 18.01.16	Rev: A	1:50 @A3