




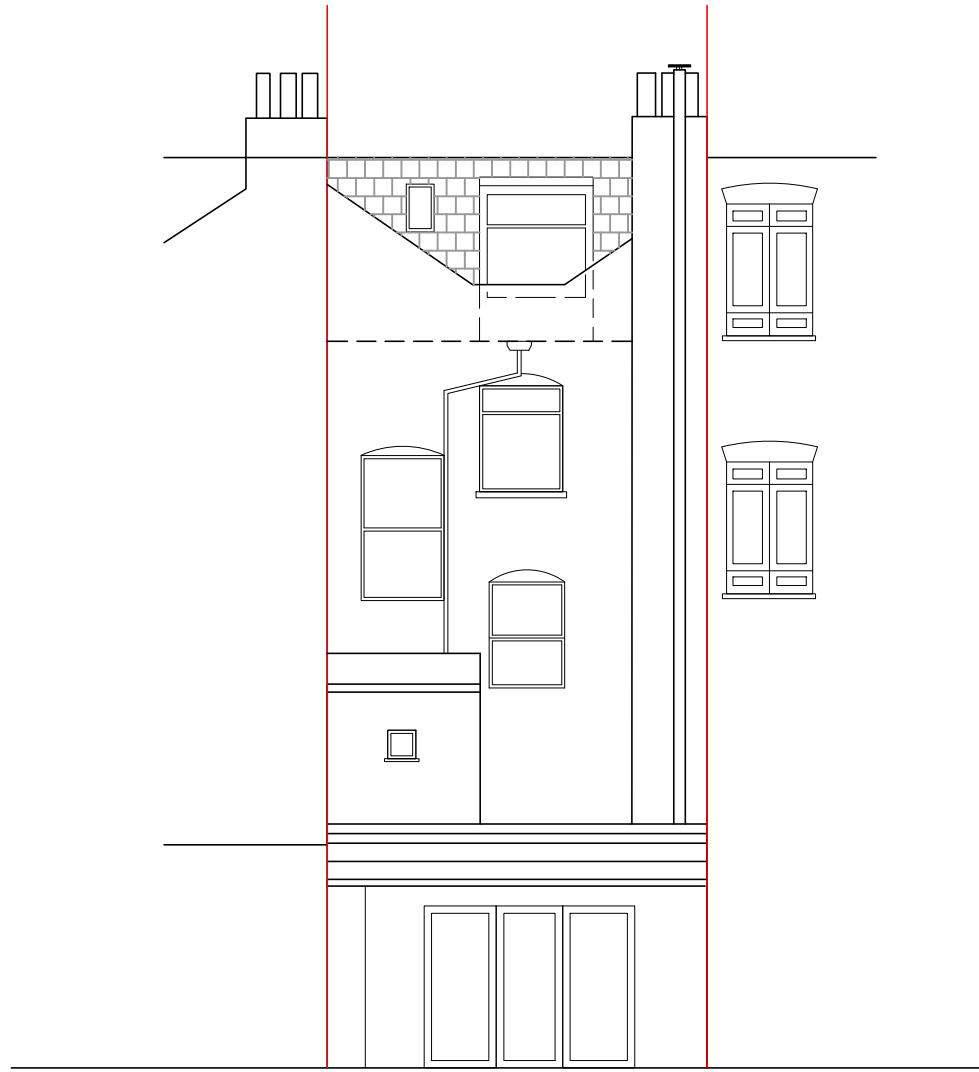

EXISTING REAR ELEVATION
SCALE: 1/100

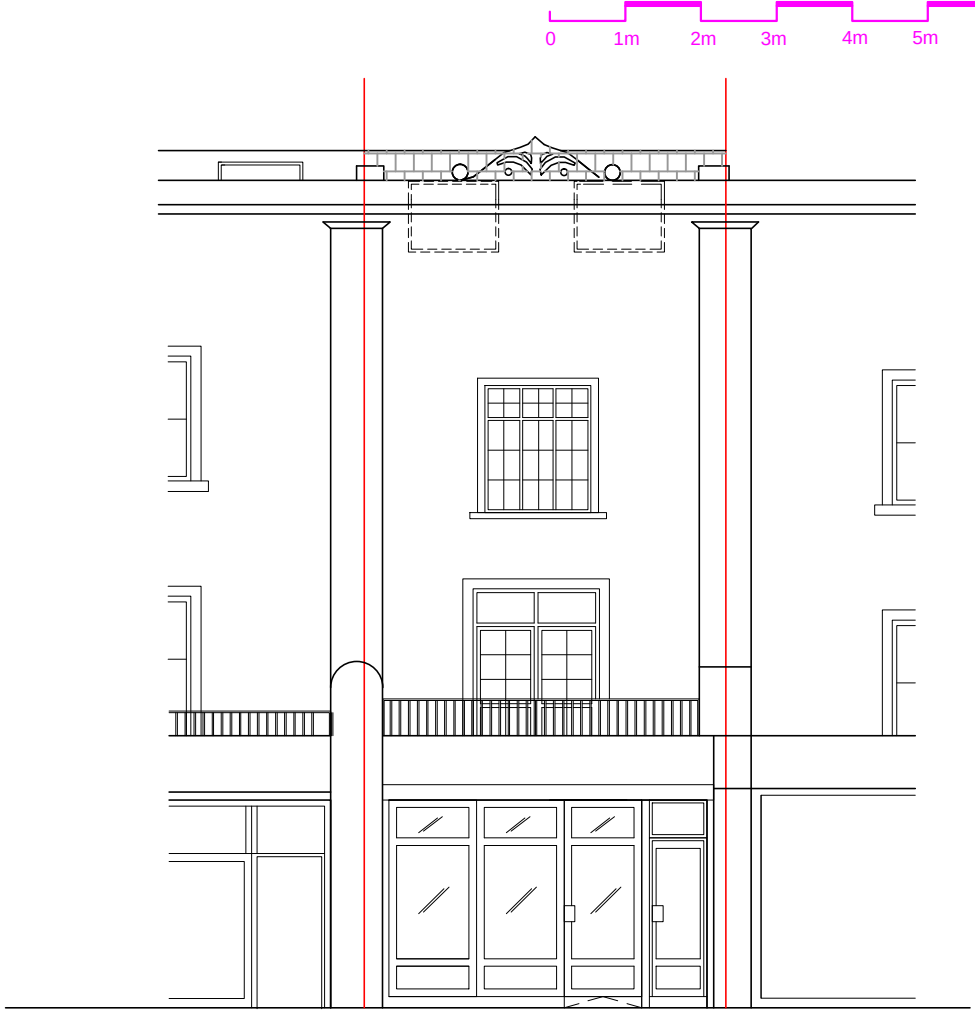

EXISTING FRONT ELEVATION
SCALE: 1/100

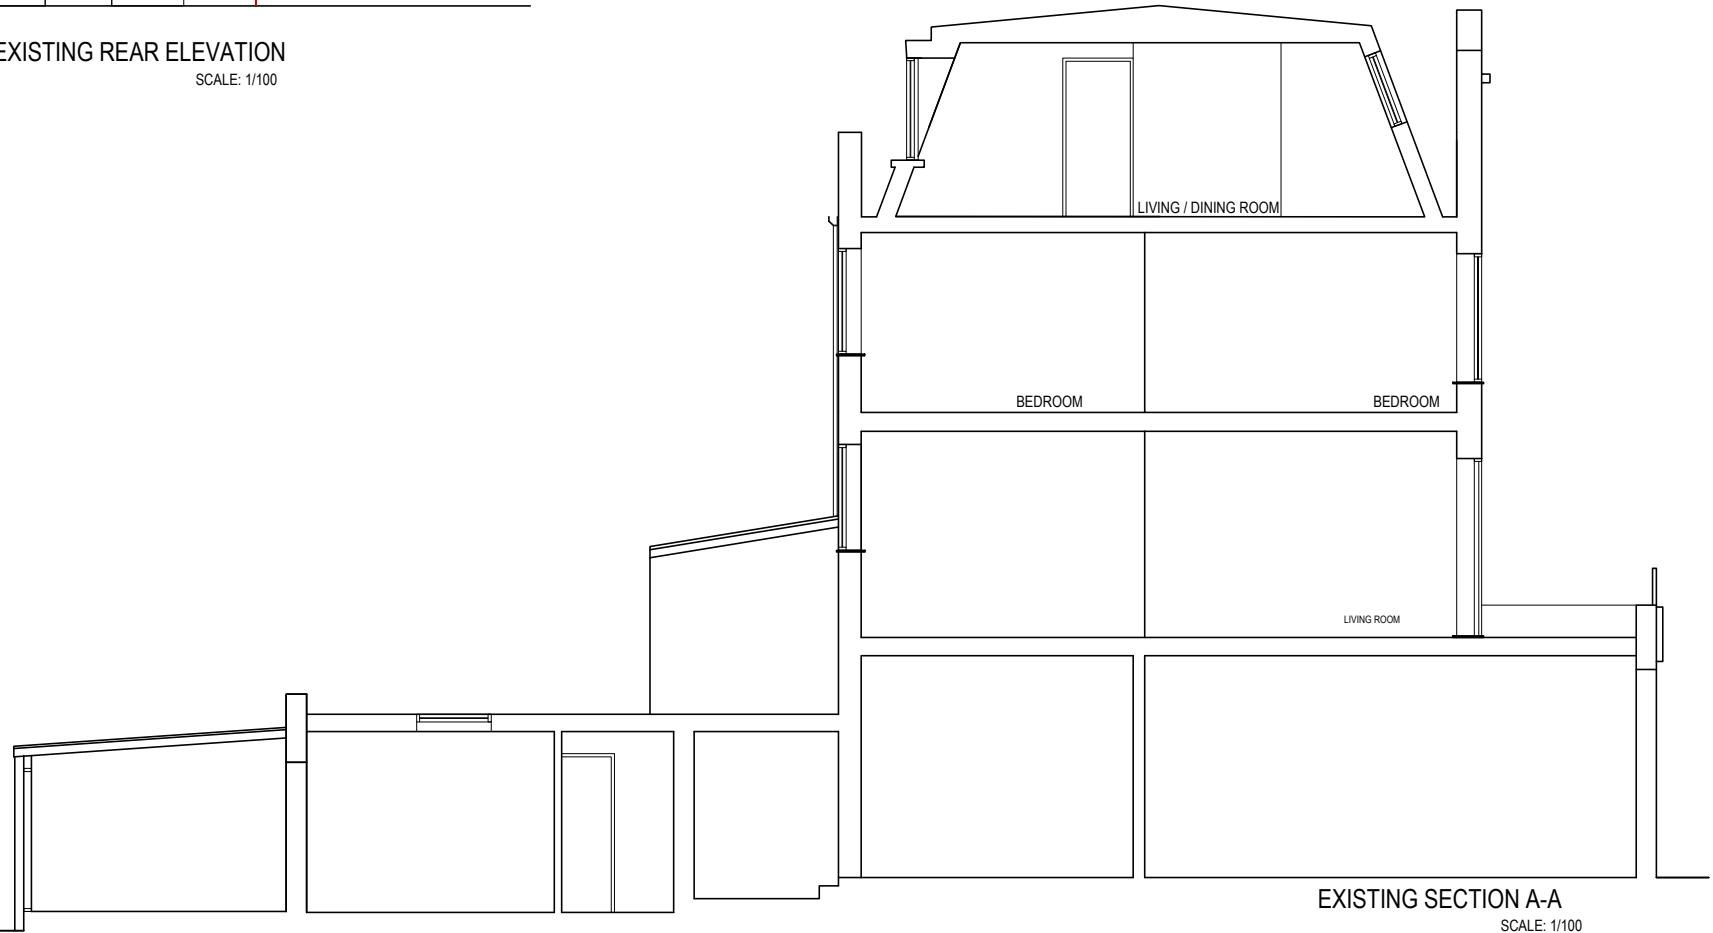

EXISTING SECTION A-A
SCALE: 1/100

0 1m 2m 3m 4m 5m 10m

CONTRACT 385 KENTISH TOWN ROAD LONDON ,NW5 2TJ	
DRAWING EXISTING SECTION A-A, FRONT AND REAR ELEVATIONS	
SCALE 1:100@A3	DATE 09/15
DRAWN BY EM	CHECKED EM
DRAWING No. 0415 E 1A	