


proposed second floor plan

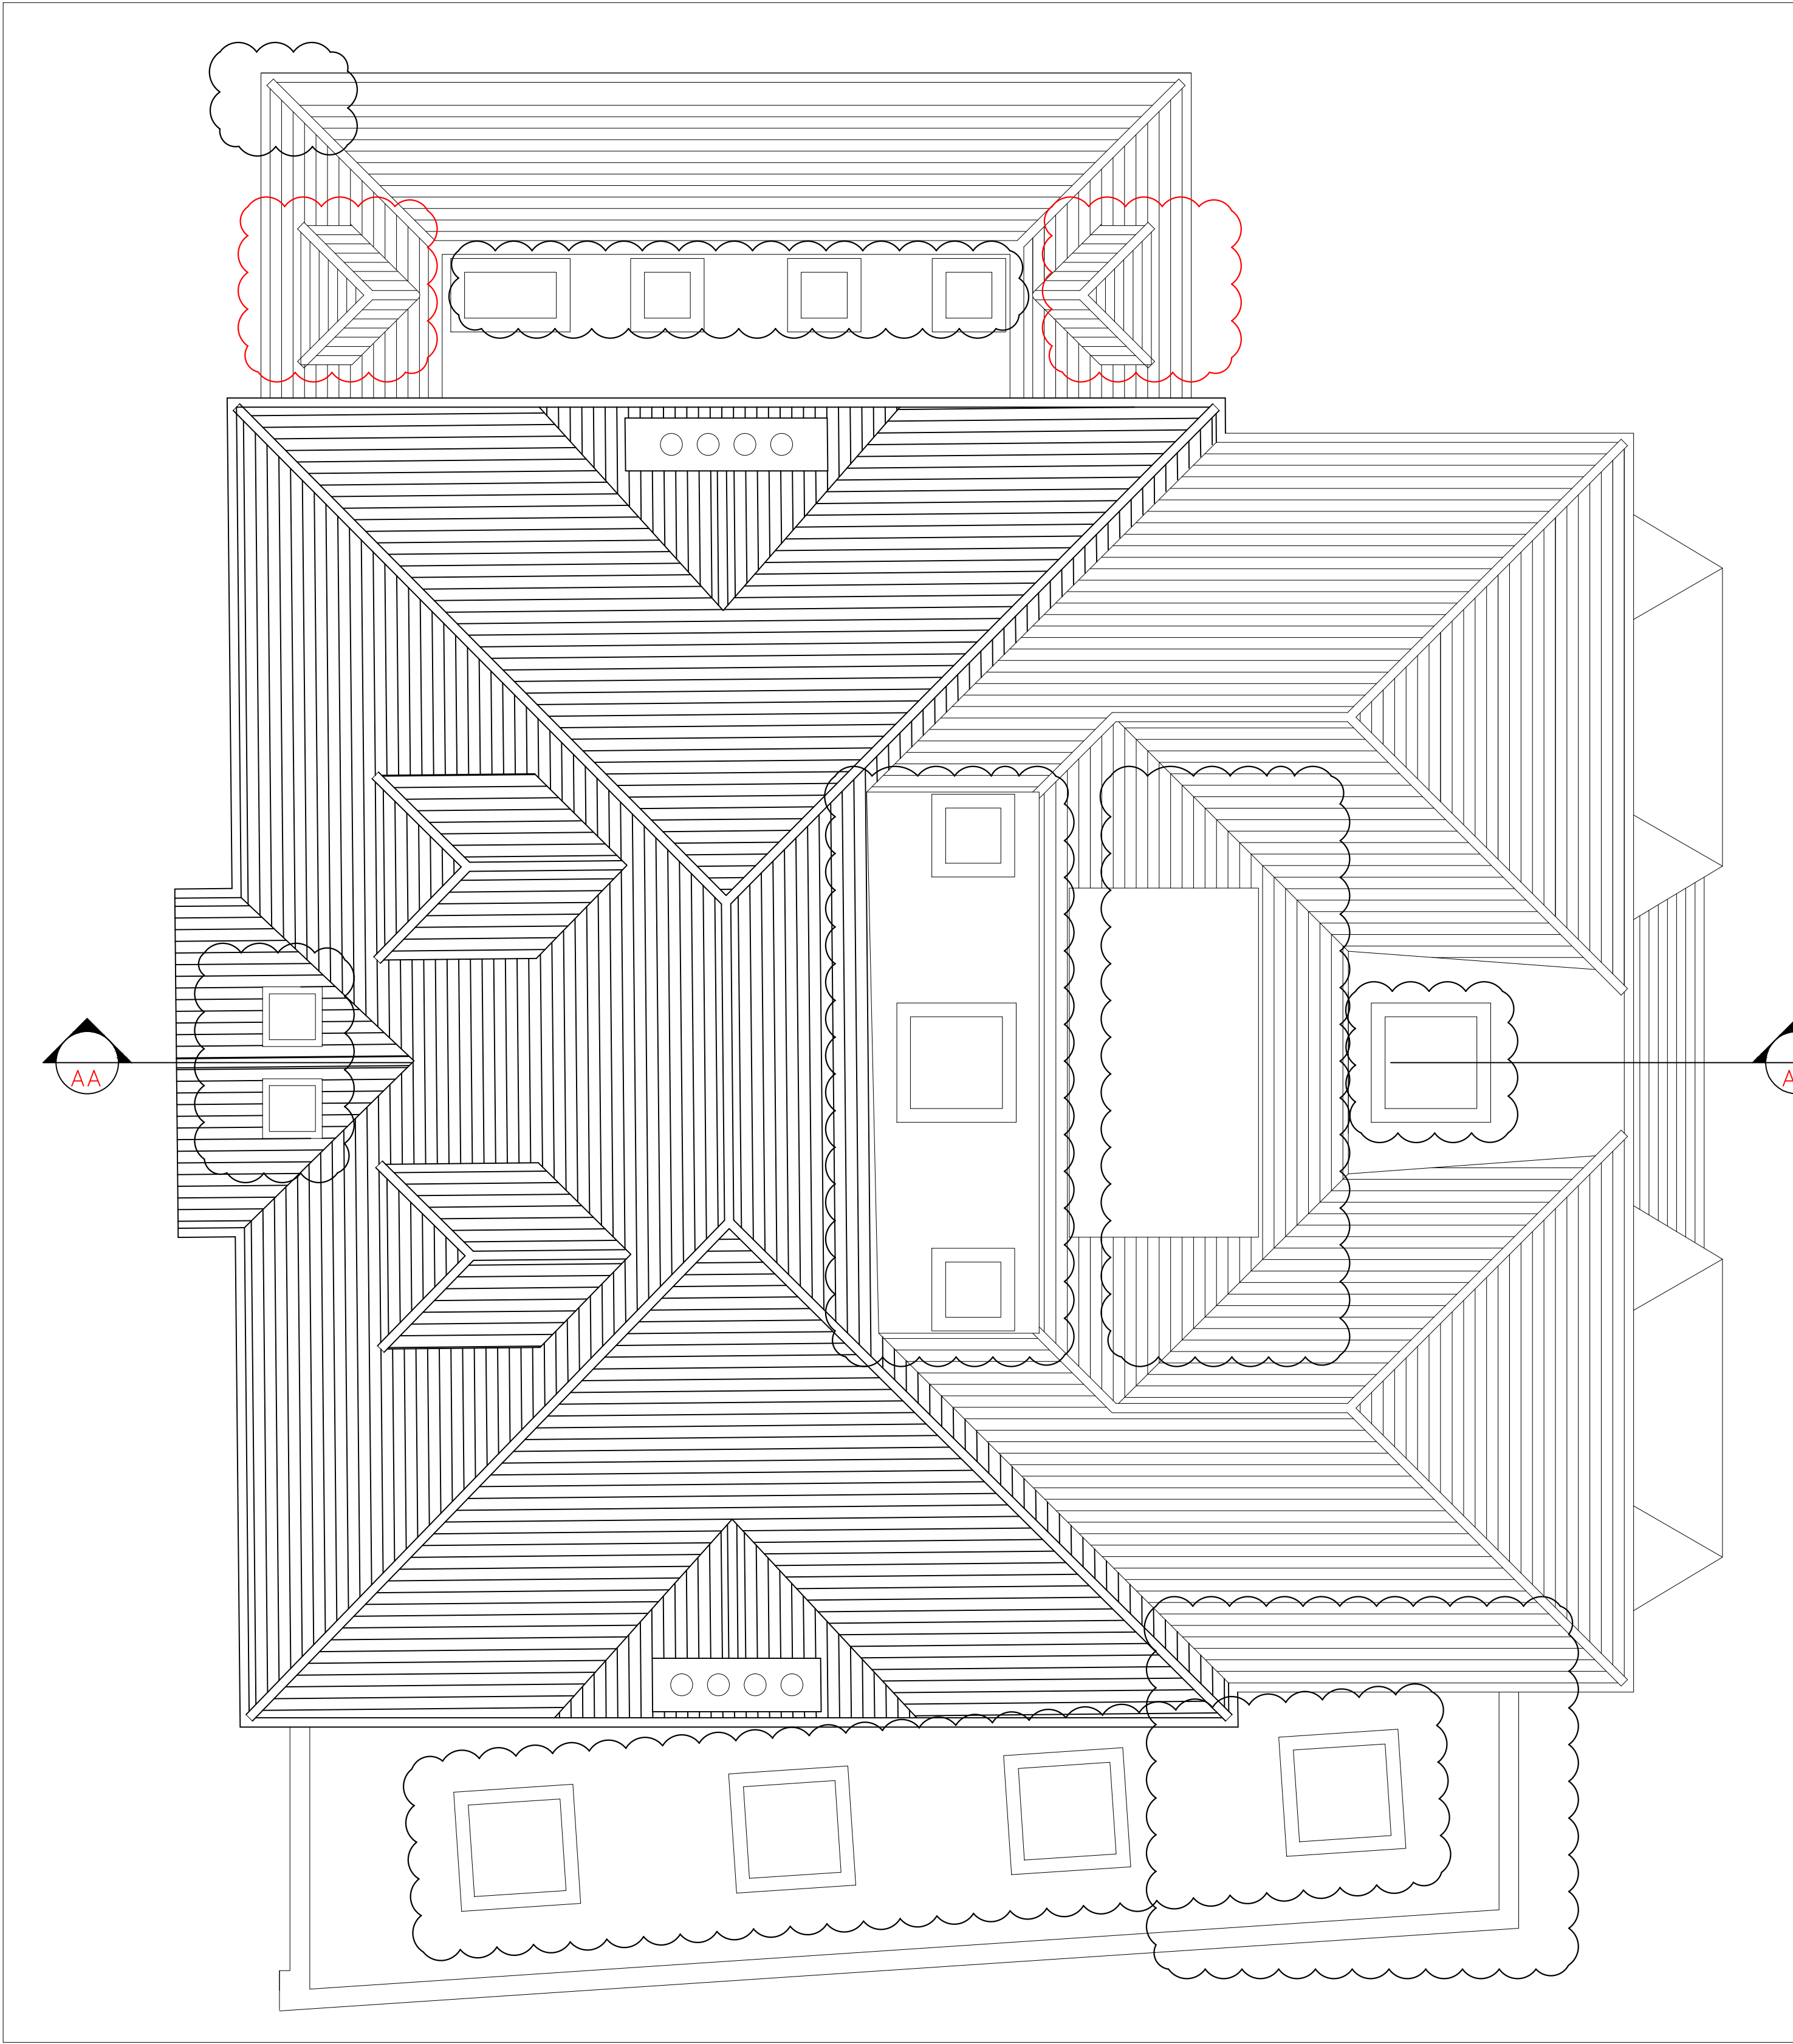

proposed roof plan

notes:	
rev a- design of side extension dormers amended	
planning issue	
<div><div><div>NORTH</div><div></div></div><div><div>0</div><div></div><div>metres</div><div>5</div></div></div>	
36 Heath Drive NW3 7SD	
drawing:	prop mma second floor and roof plan
date:	07.09.15
drawing no:	D032.42
scale:	1:50 @ A1
rev:	a

devilfish design limited

Canada House 272 Field End Road Middlesex HA4 9NA

office no. 0208 425 2278

project designer Peter Phillips

email: peter@devilfishdesign.co.uk

mobile no. 07971 761487