


Existing second floor plan

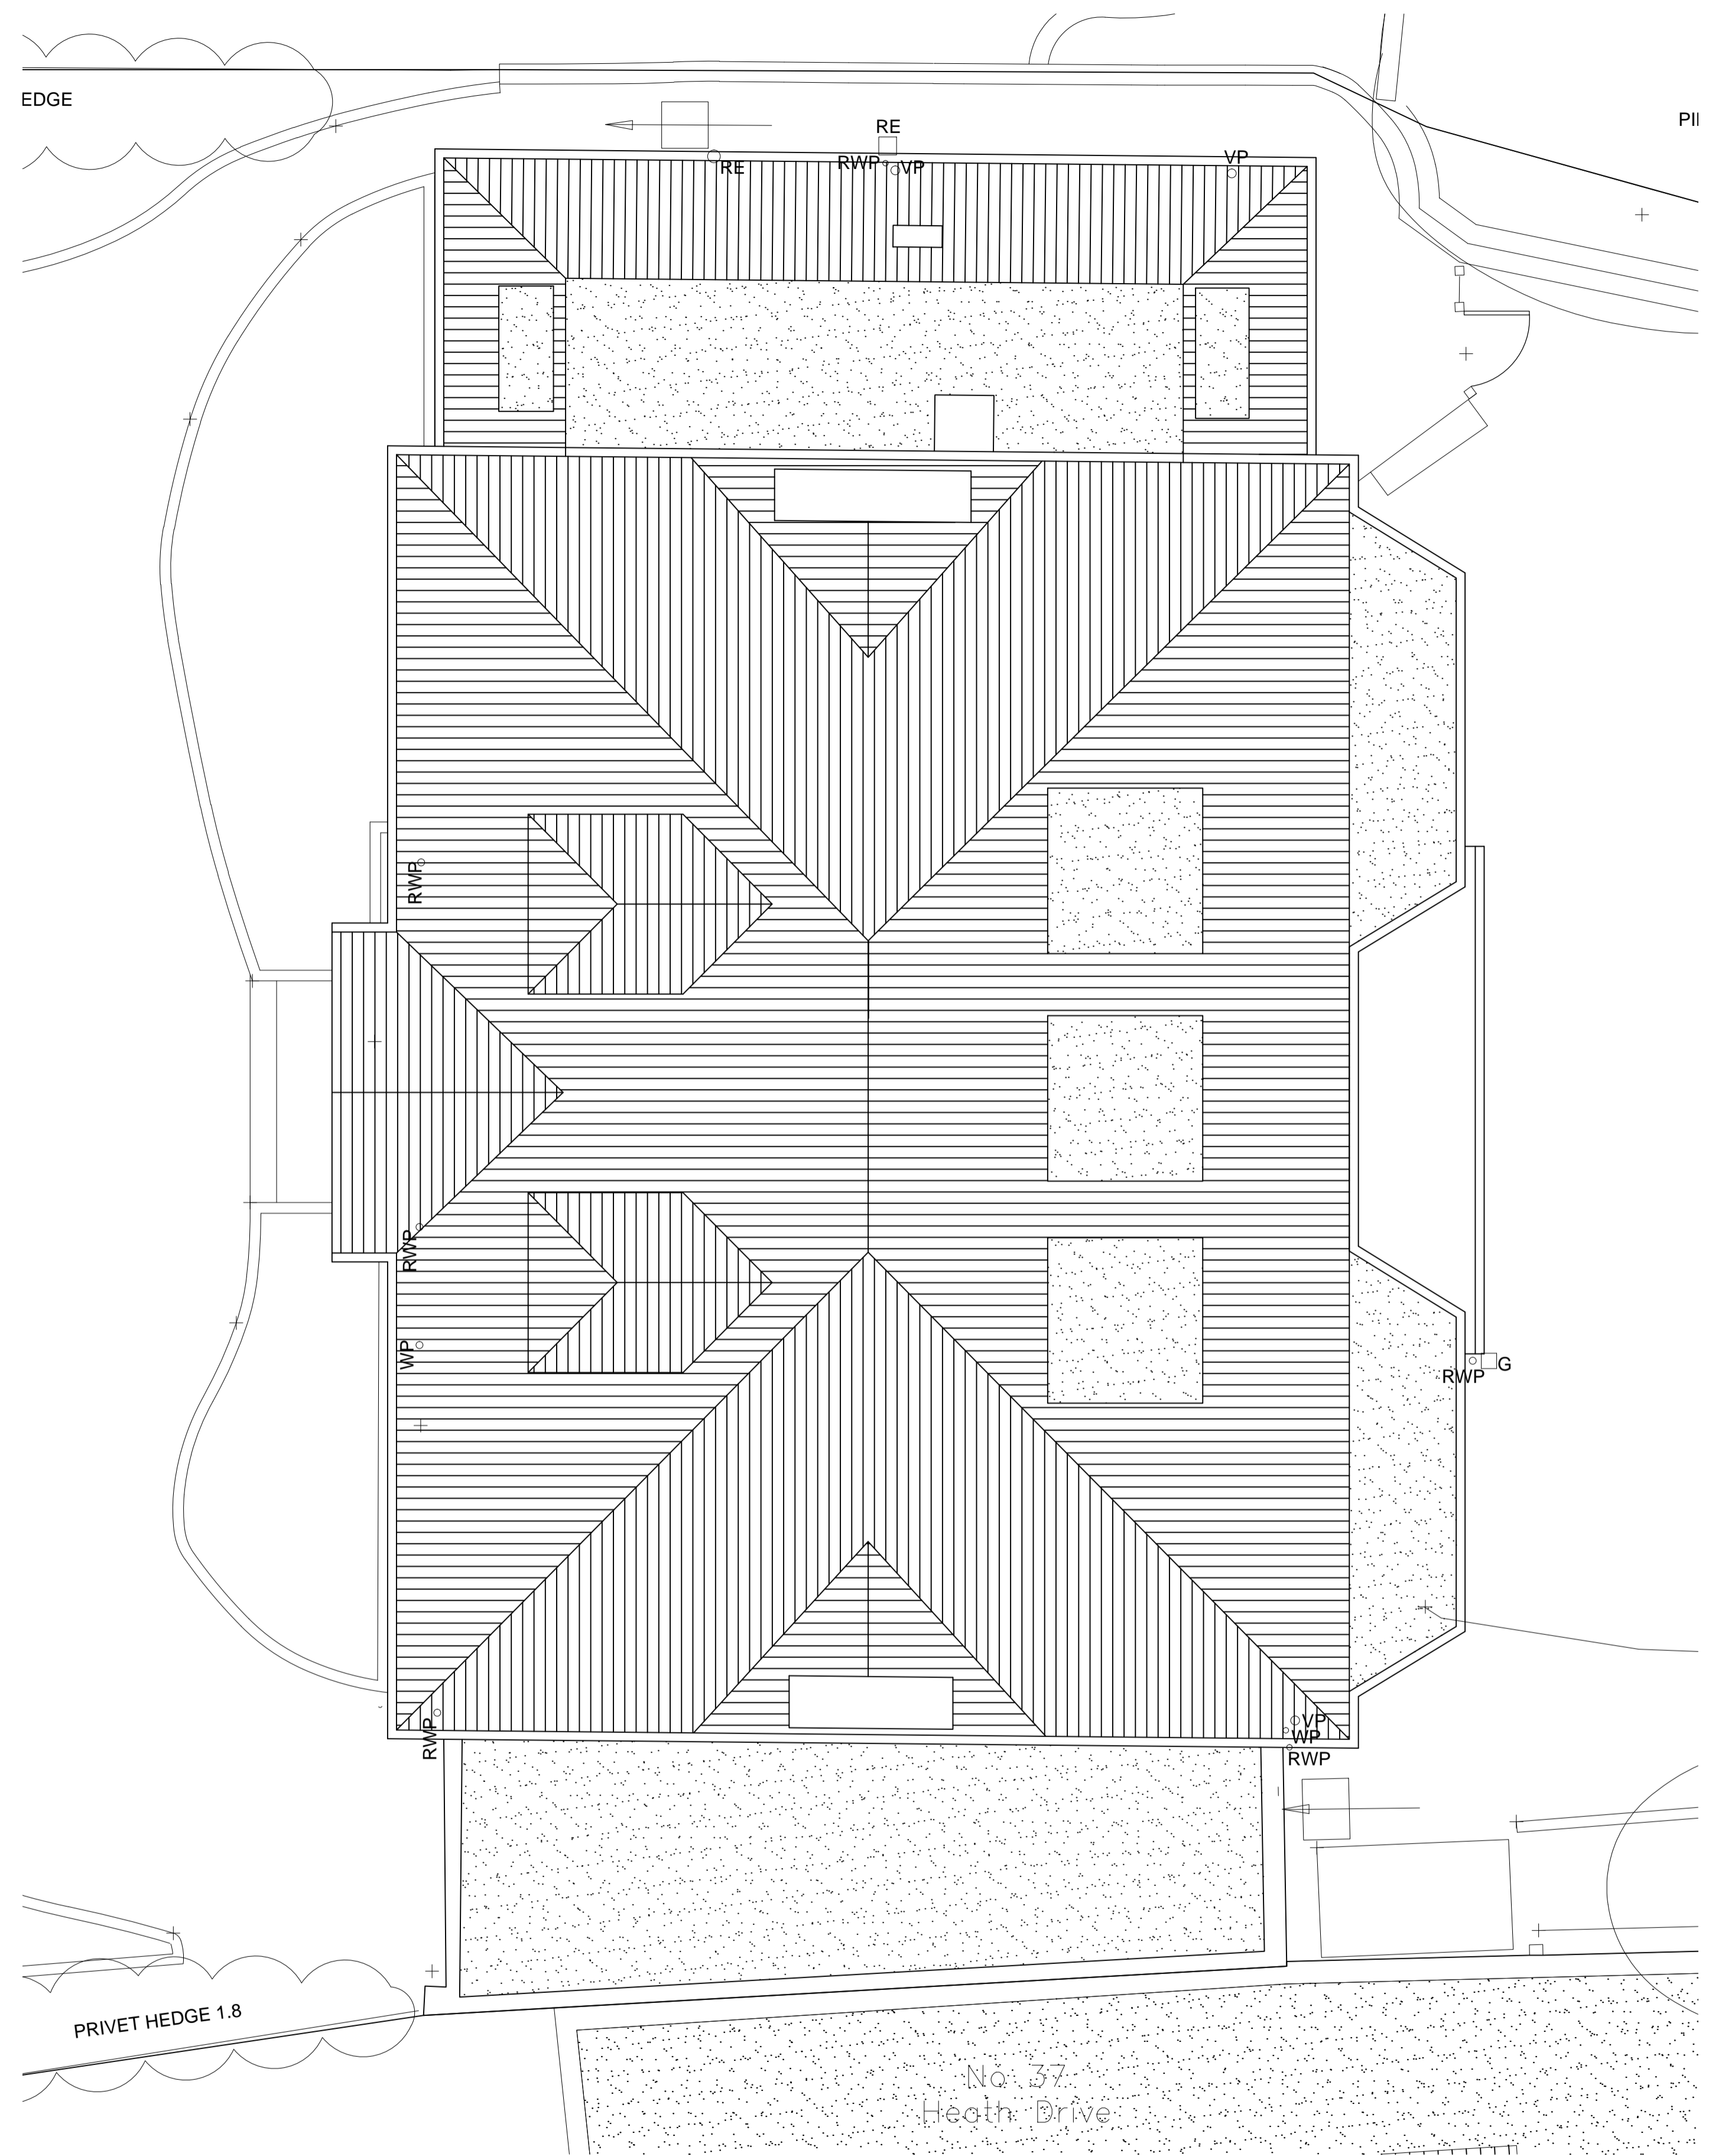

Existing roof plan

notes:

36 Heath Drive NW3 7SD

drawing: Existing second floor and roof plan

date: 08.05.15

drawing no: D032.02

scale: 1:50 @ A1

rev:

devilfish design limited

Canada House 272 Field End Road Middlesex HA4 9NA

office no. 0208 425 2278

project designer Peter Phillips
email: peter@devilfishdesign.co.uk

mobile no. 07971 761487