

dotted line indicates lightwell grill above

front lightwell design amended to reflect practical construction requirements/sequencing. Configuration of front windows amended. All new windows to be double glazed timber-painted white to match original elsewhere

footprint of proposed basement extended to party line

new position of staircase to basement level- secondary means of escape. Area to also include new access door and windows- timber painted to match original elsewhere



access staircase removed from rear lightwell. Configuration of rear windows amended. All new windows to be double glazed timber-painted white to match original elsewhere

dotted line indicates lightwell grill above

proposed basement floor plan

notes:

planning issue

 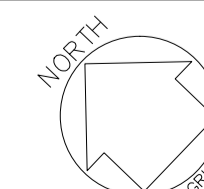

36 Heath Drive NW3 7SD

drawing: proposed mma basement floor plan
 date: 01.07.15
 drawing no: D032.39
 scale: 1:50 @ A1

rev:

devilfish design limited

Canada House 272 Field End Road Middlesex HA4 9NA

office no. 0208 425 2278

project designer Peter Phillips
 email: peter@devilfishdesign.co.uk

mobile no. 07971 761487