




SITE PLAN EXISTING 1:500

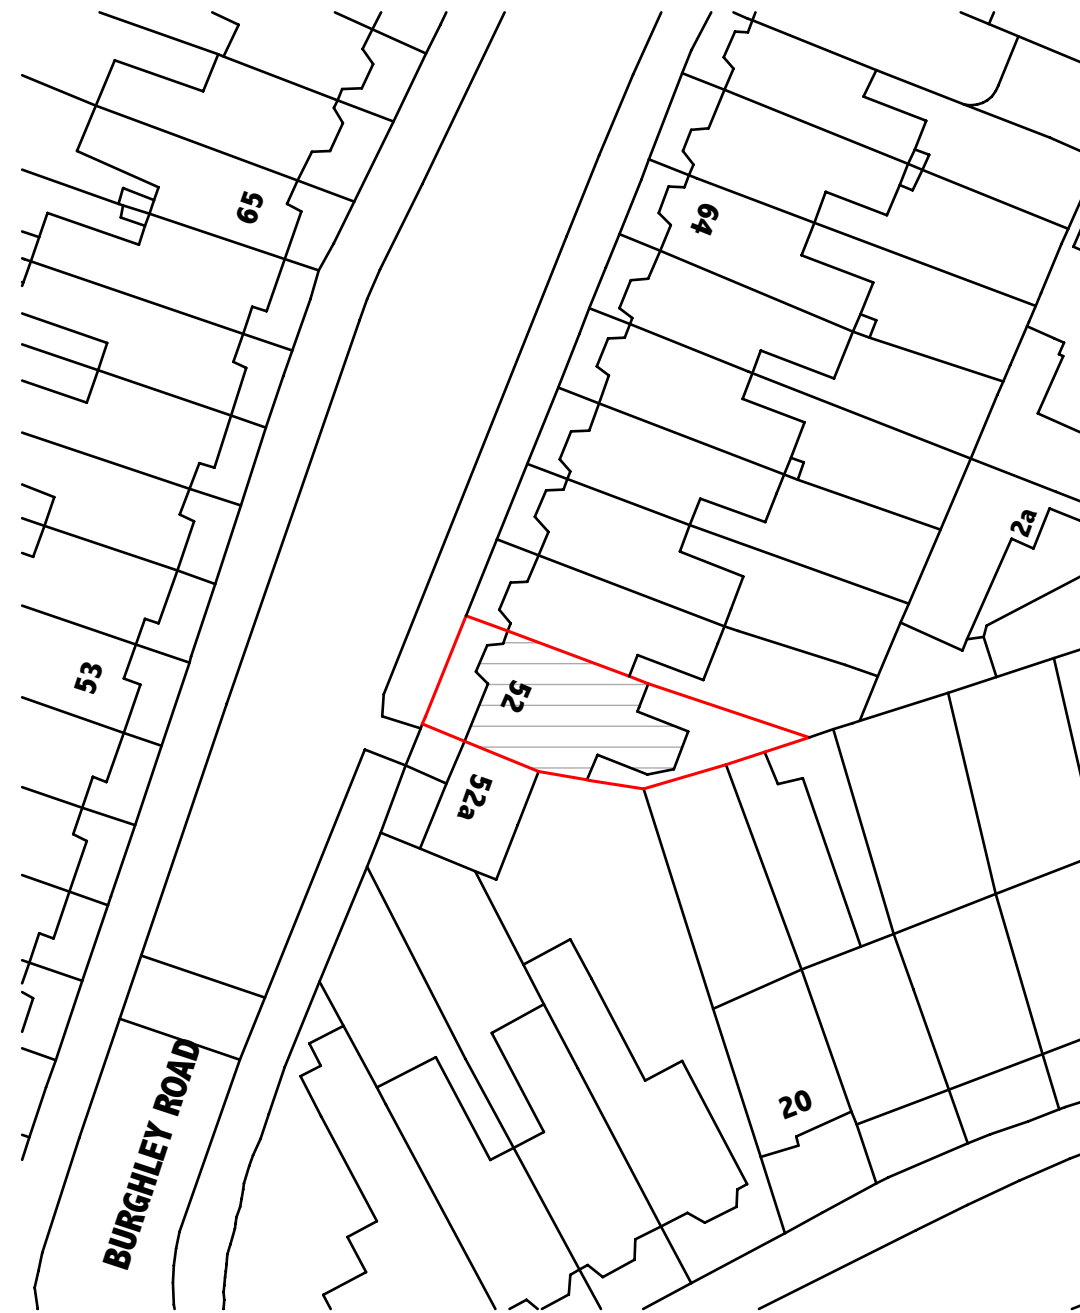


SITE PLAN PROPOSED 1:500

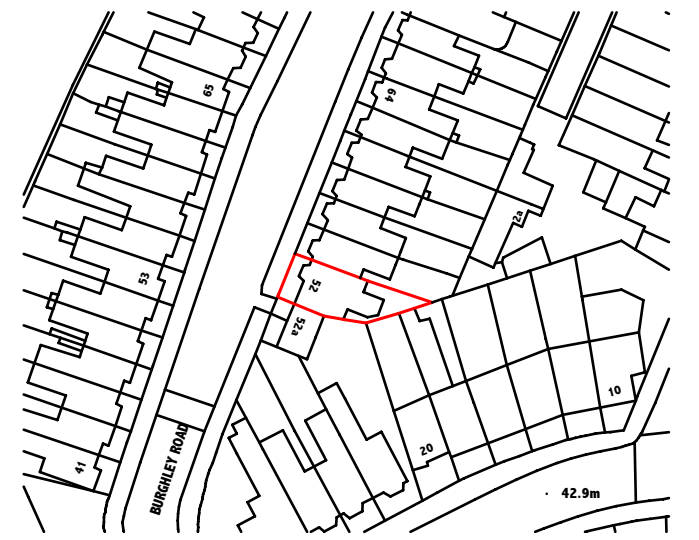

SITE LOCATION PLAN 1:1250

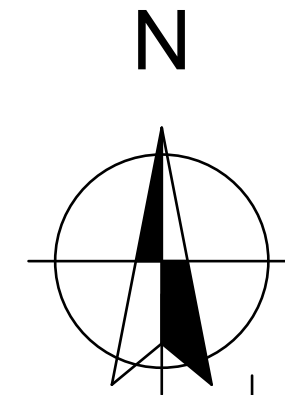


SCALE 1:1250

 

| REVISION HISTORY | CODE | DATE |
|------------------|------|------|
| | | |

KEY — SITE BOUNDARY

SCALE 1:500

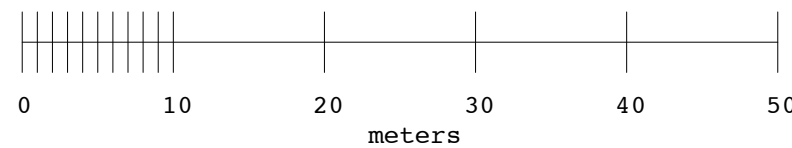

SIMPLY LOFT
 36-38 OLD DEVONSHIRE ROAD,
 BALHAM, LONDON SW12 9RB
 t: 020 86733380
 e: architecture@buildlondon.com
 www.buildlondon.com

Client
SONIA GILL

Job Title
**HIP TO GABLE AND REAR
 DORMER LOFT CONVERSION**

52C BURGHLEY ROAD, LONDON, NW5 1UN

Drawing Title
SITE PLAN

| Drawn by | Date | Checked by | Date |
|----------|-----------|------------|-----------|
| ZL | NOV' 2015 | OM | NOV' 2015 |

| Scale | Drawing Status |
|------------------|----------------|
| 1:500, 1:1250@A3 | PLANNING |

| Drawing number | Revision |
|----------------|----------|
| 15260-PLN-01 | 0 |