





Existing shop sign to be replaced

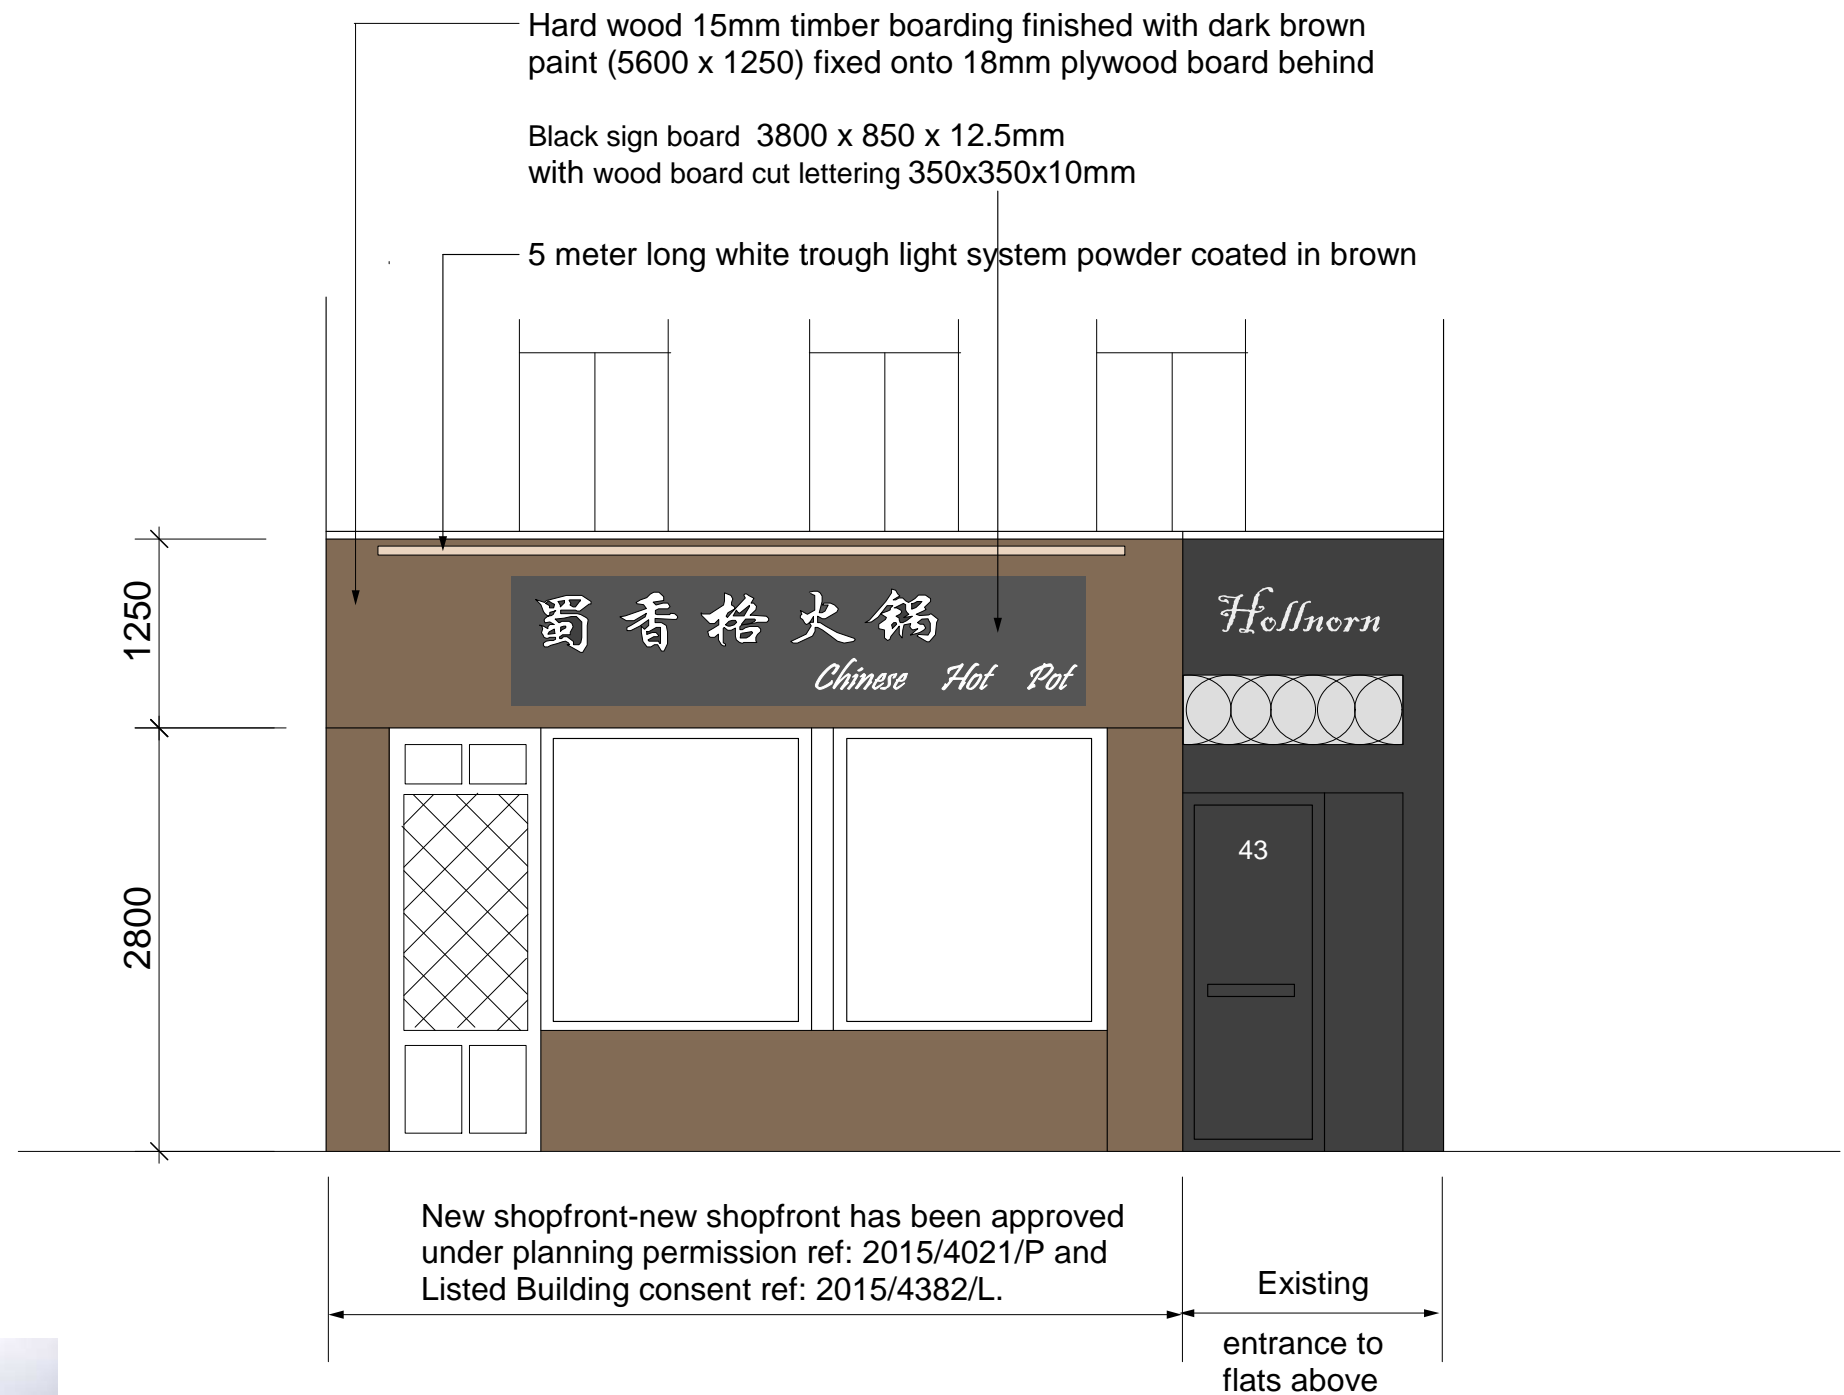

Front Elevation 1:50



 NEW IMAGE DESIGN <small>ARCHITECTS INTERIORS CONSTRUCTION</small>		
2A Tiverton Road London N18 1DW Tel: 02083456883		
Project Site: 43 NEW OXFORD STREET, LONDON, WC1A 1BH		
Client: Mr Terry Zhao		
Drawing Title: Shop Front Elevation		
Drawing No.: 451/SD/01		
Date:	Scale:	
Dec/2015	1:50	A