



EXISTING FIRST FLOOR PLAN (FLAT B)
1:200@A3

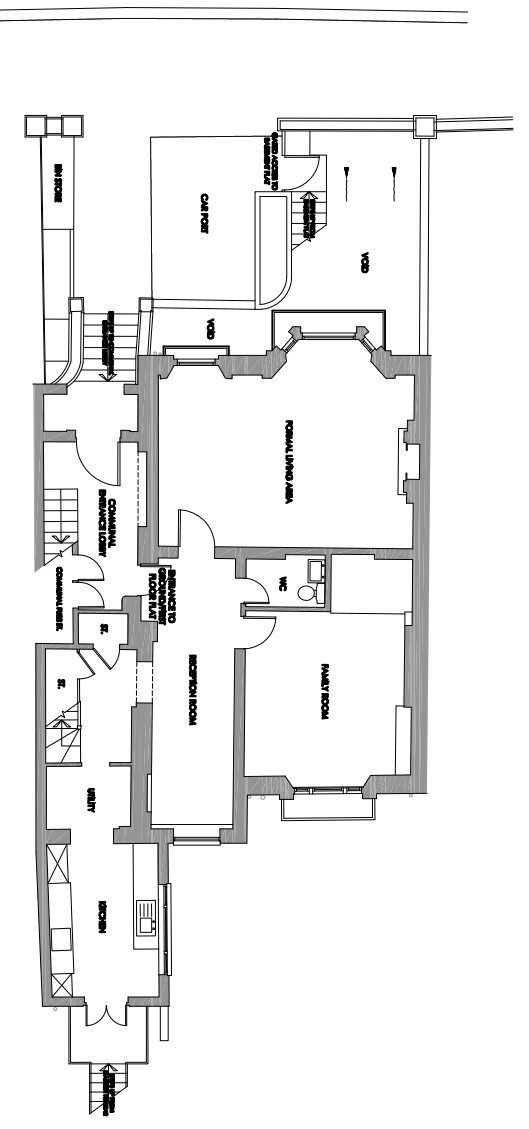

EXISTING GROUND FLOOR PLAN (FLAT B)
1:200@A3

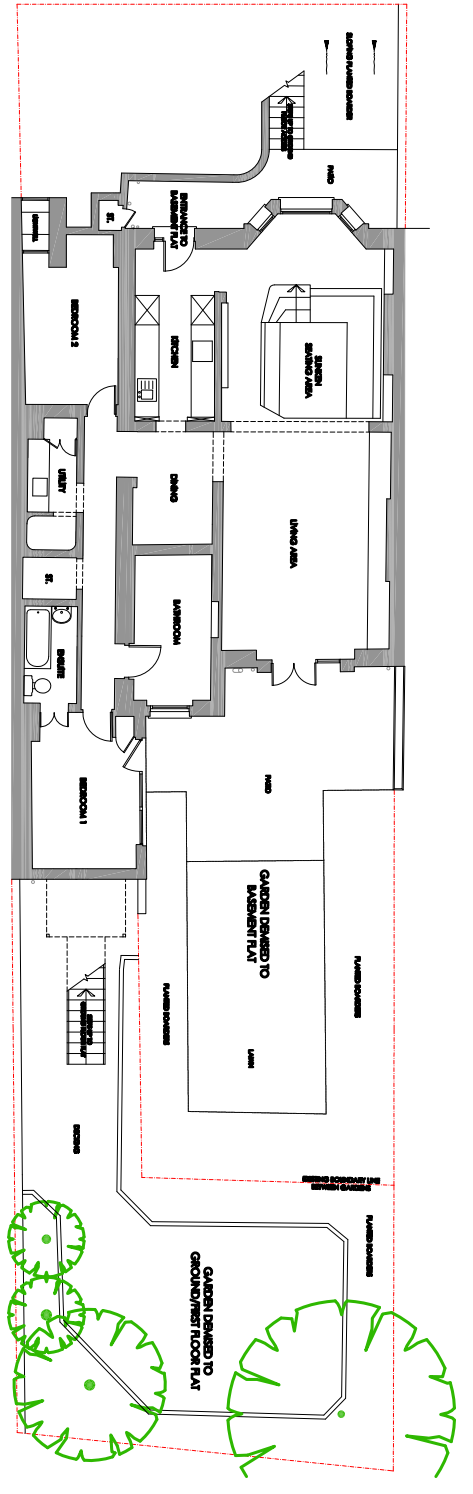

EXISTING LOWER GROUND FLOOR PLAN (FLAT A)
1:200@A3



Copyright of this drawing remains the sole property of The DRAWING ROOM
 Architects & Planners Ltd. No part of this drawing may be reproduced, stored in a retrieval system, or transmitted in any form or by any means, electronic, mechanical, photocopying, recording, or by any information storage and retrieval system, without the prior written permission of The DRAWING ROOM Architects & Planners Ltd.

Author/Architect

Mr & Mrs O'Brien

Drawn by

Checked by

Date

Scale

Project No

101

PLANNING

the DRAWING ROOM

LONDON...
 Lincoln House, 1-3 Britton Road, London SW9 0DE
 0209 838 8129

YORKSHIRE...
 The Coach House (new), West End Road, Leeds
 LS28 8FP
 www.thedrawingroom-uk.com
 info@thedrawingroom-uk.com

architecture, design & GOOD IDEAS

Project

38a Regents Park Road
 Primrose Hill, Camden

Client

Mr & Mrs O'Brien

Task

EXISTING FLOOR PLANS

Date	Scale	Sheet	Drawn	Checked
08.01.16	1:200	A3	IG	IG
Project No	Drawn By	Sheet	Project	
2014-002	101	-	PLANNING	