

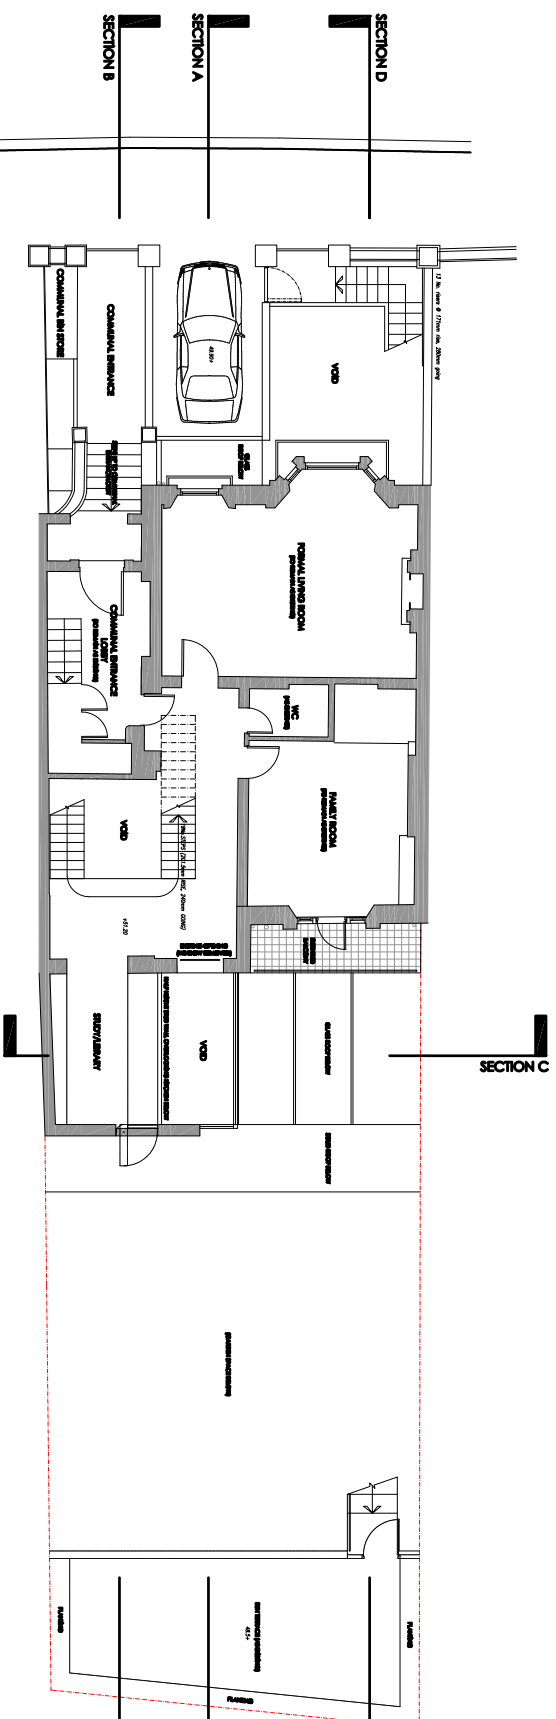


PROPOSED FIRST FLOOR PLAN
1:200@A3

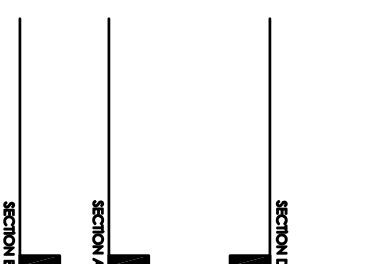

PROPOSED GROUND FLOOR PLAN
1:200@A3

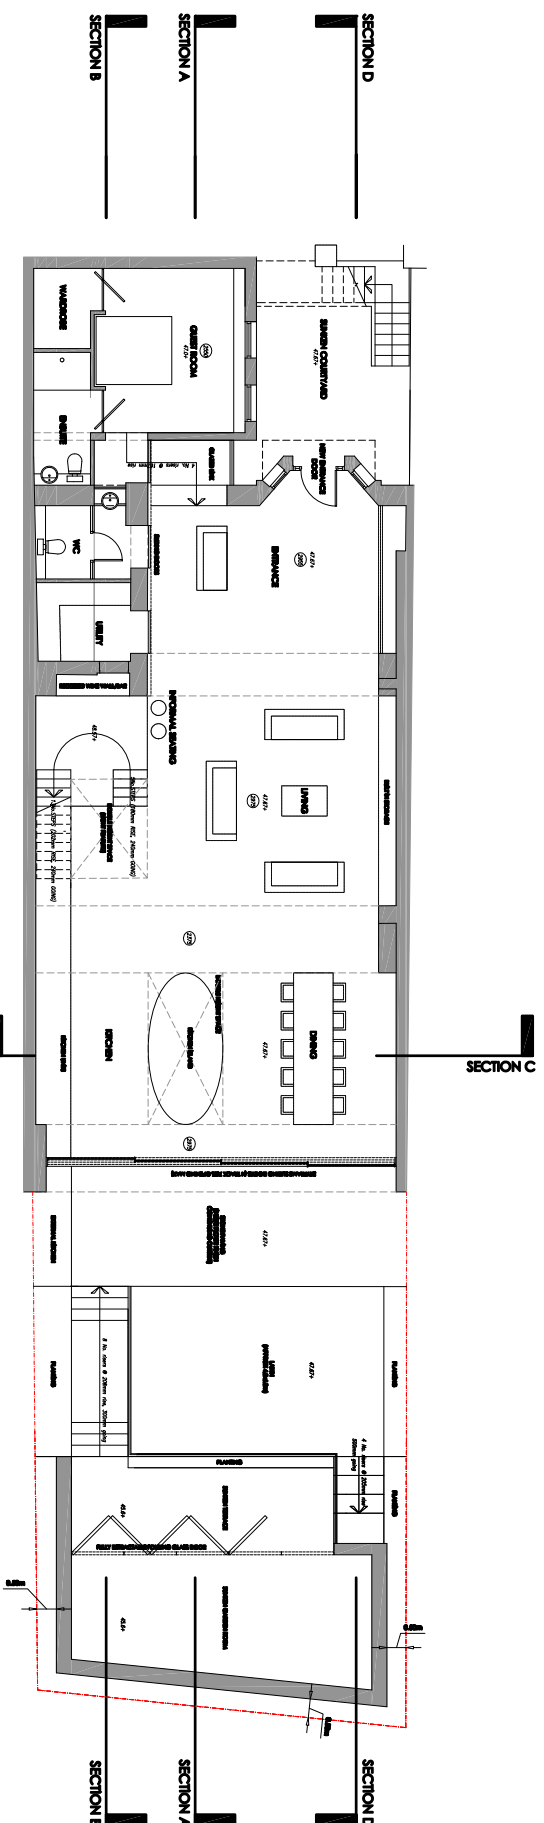

PROPOSED LOWER GROUND FLOOR PLAN
1:200@A3



Copyright of this drawing remains the sole property of the DRAWING ROOM Architecture & Interiors Ltd. It is not to be used, copied, reproduced, or otherwise disseminated without the written consent of the DRAWING ROOM Architecture & Interiors Ltd. The drawing is not to be used for any other purpose without the written consent of the DRAWING ROOM Architecture & Interiors Ltd.

Author/Architect

Mr & Mrs O'Brien

Drawn by

Checked by

the DRAWING ROOM

LONDON...
London House, 1-3 Britton Road, London SW9 0DE
0208 838 8129

YORKSHIRE...
The Coach House (new), West End Road, Leeds
LS28 8FP
www.thedrawingroom-uk.com
info@thedrawingroom-uk.com

architecture, design & GOOD IDEAS

Project
38As Regents Park Road
Pitrose Hill, Camden

Client
Mr & Mrs O'Brien

Date
08.01.16

Scale
1:200

Sheet
A3

Drawn by
102

Checked by
KH
KG

Project No.
2014-002

Phase
PLANNING

PROPOSED FLOOR PLANS