
 


Status:

This drawing is intended for the purpose indicated in the status box only. Do not scale from this drawing. All dimensions shown must be checked on site and discrepancies verified with the contract administrator. This drawing must be read in conjunction with relevant Details and specifications shown.

PROJECT		22 KYLEMORE ROAD NW6 2PT		
DRAWING		FLOOR PLAN EXISTING		
SCALE	1	50 AT A3	DATE	
DRAWING NUMBER	0116	2099/01	REVISION	
				07958 571656

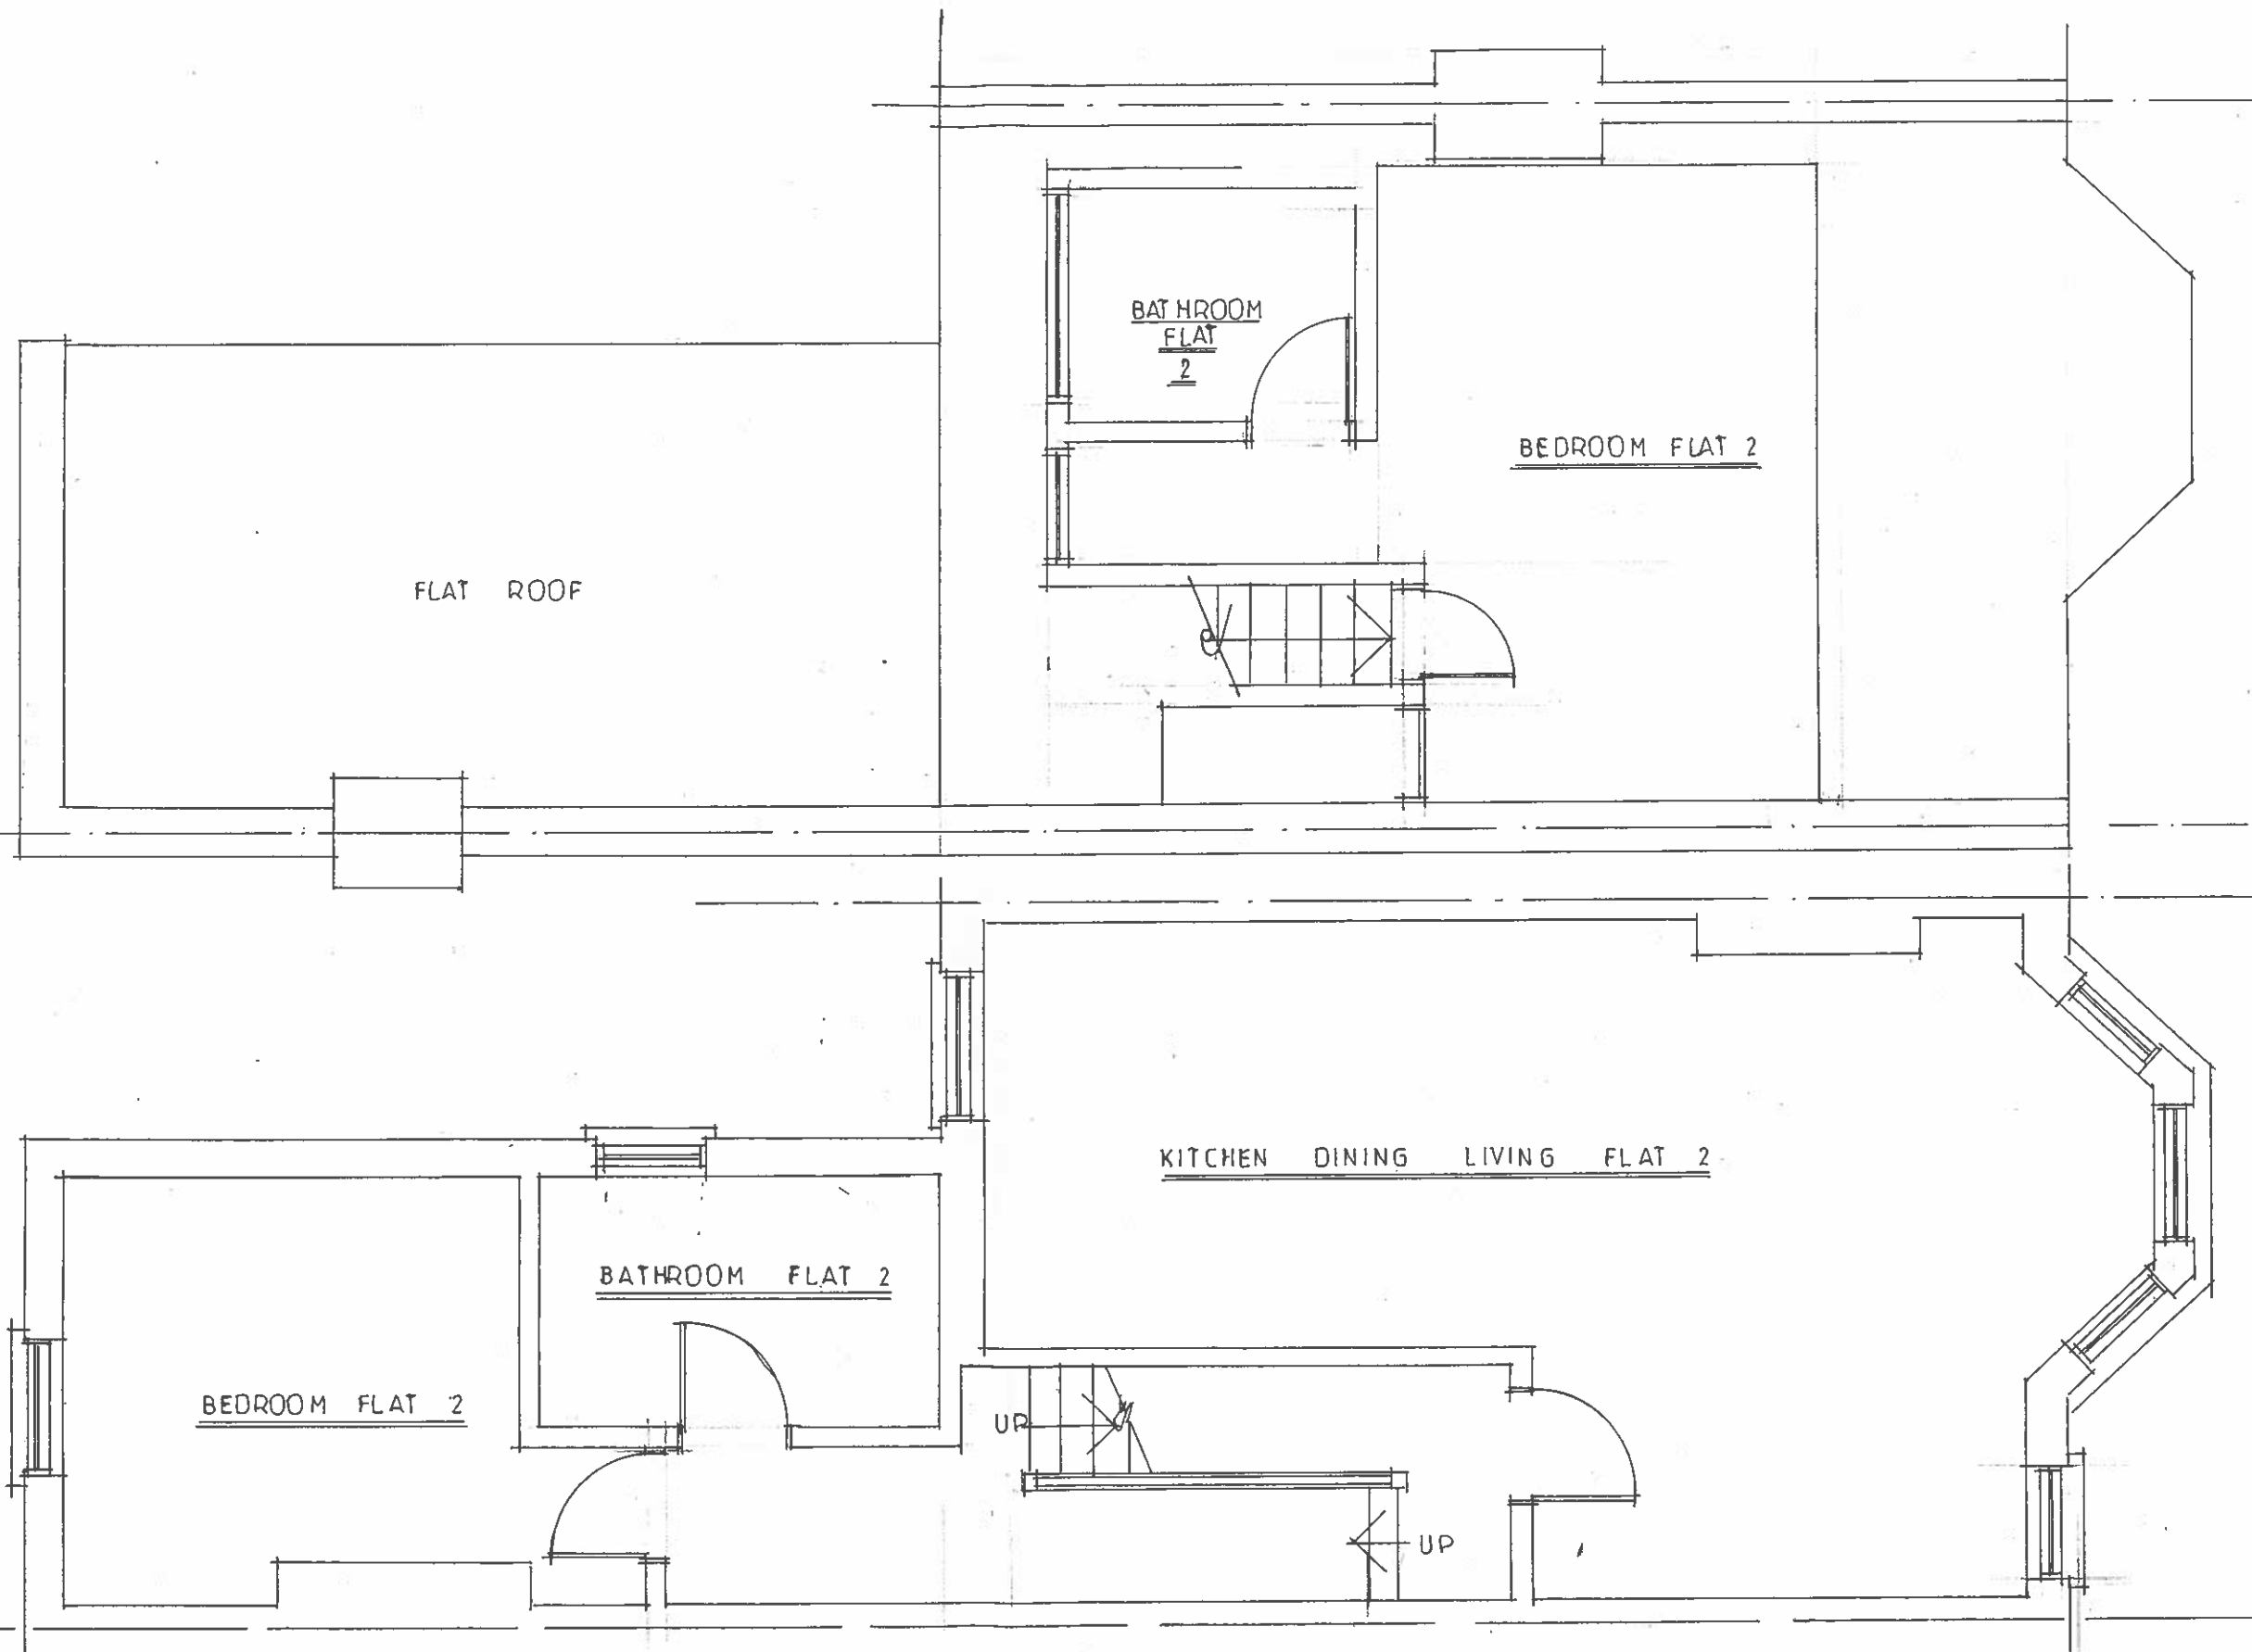


Status:

This drawing is intended for the purpose indicated in the status box only. Do not scale from this drawing. All dimensions shown must be checked on site and discrepancies verified with the contract administrator. This drawing must be read in conjunction with relevant Details and specifications shown.

PROJECT	22 KYLEMORE ROAD NW6 2PT	IVAN
DRAWING	FLOOR PLANS EXISTING	DATE
SCALE	1 50 AT A3	REVISION
DRAWING NUMBER	0116 / 2099 / 02	07958 571656




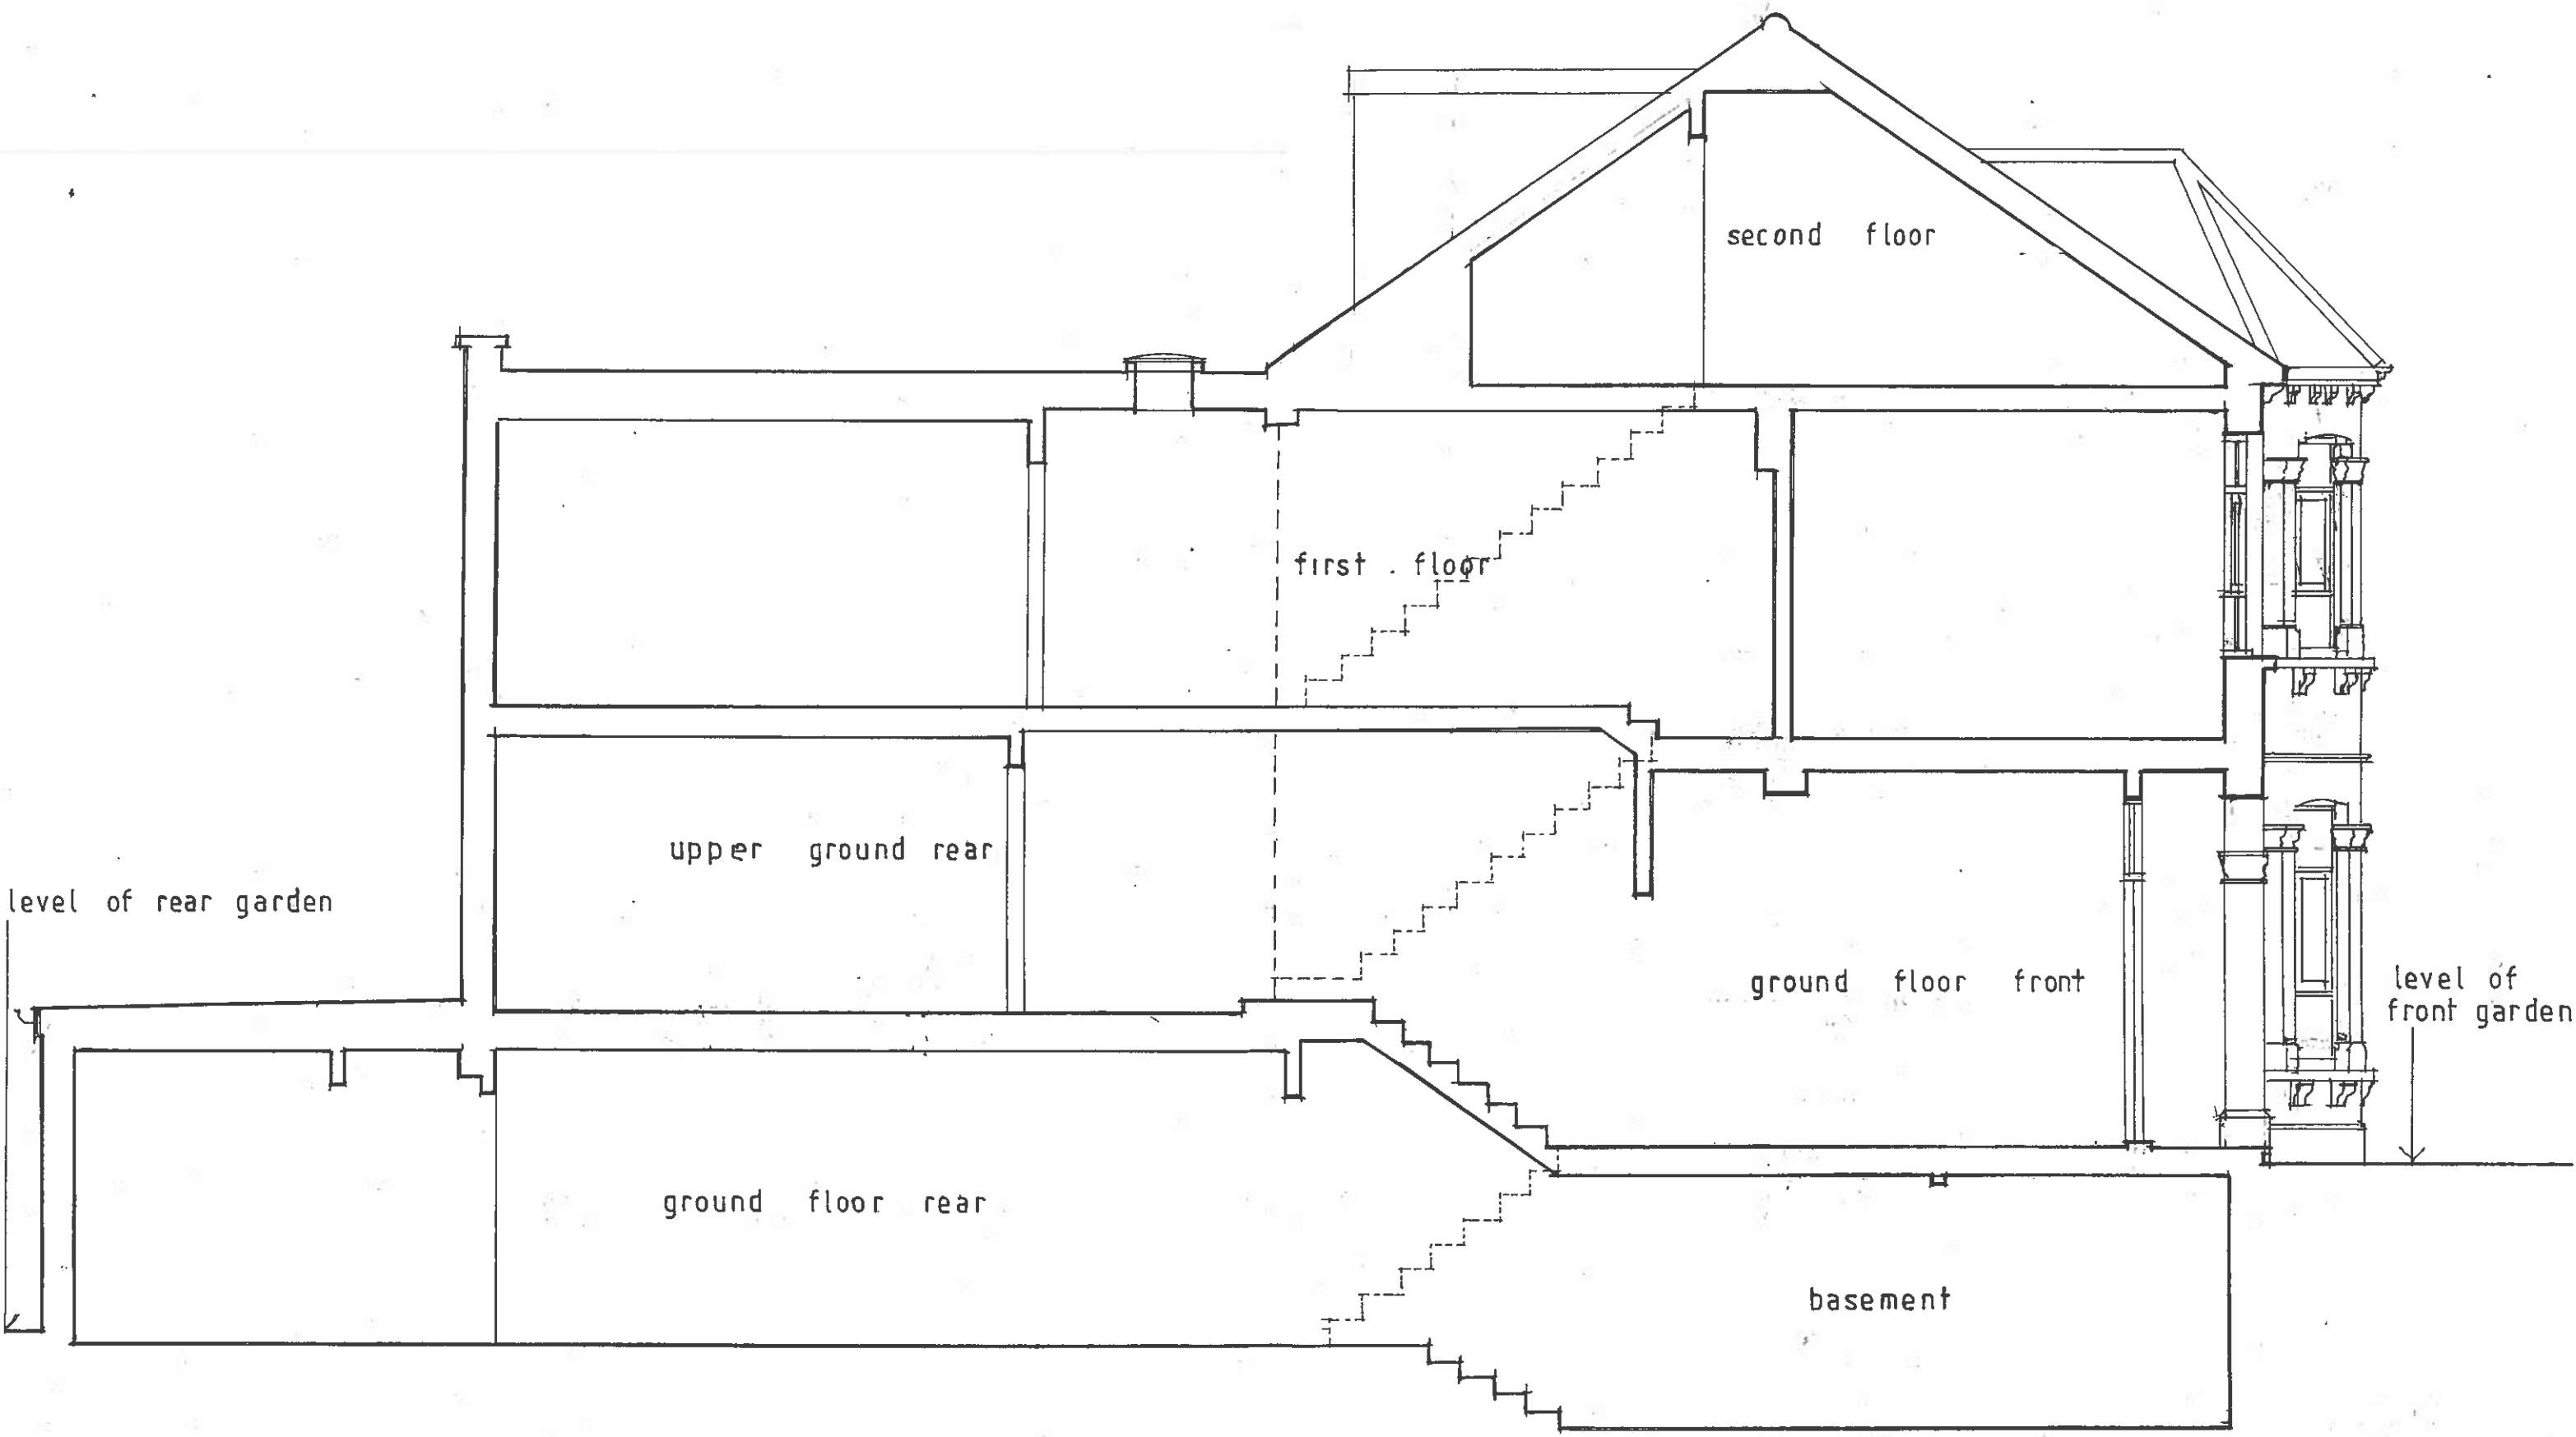

level of rear garden


level of front garden


Existing Section

 

Status:

This drawing is intended for the purpose indicated in the status box only. Do not scale from this drawing. All dimensions shown must be checked on site and discrepancies verified with the contract administrator. This drawing must be read in conjunction with relevant details and specifications shown.

PROJECT 22 KYLEMORE ROAD NW6 2PT VAN		
DRAWING		
EXISTING	SECTION	DATE
SCALE 1 50	AT A-3	
DRAWING NUMBER 0116 / 2099/03	REVISION	
	07958 571656	

 

Status:

This drawing is intended for the purpose indicated in the status box only. Do not scale from this drawing. All dimensions shown must be checked on site and discrepancies verified with the contract administrator. This drawing must be read in conjunction with relevant Details and specifications shown.


PROJECT
22 KYLEMORE ROAD NW6 2PT
DRAWING
EXISTING SIDE ELEVATION
SCALE DATE
1 50' AT A3
DRAWING NUMBER
0116/2099/04
REVISION
07958 571656





Elevat to Street

Elevation to Garden

 

This drawing is intended for the purpose indicated in the status box only. Do not scale from this drawing. All dimensions shown must be checked on site and discrepancies verified with the contract administrator. This drawing must be read in conjunction with relevant Details and specifications shown.

PROJECT		22 KYLEMORE ROAD NW6 2PT		VAN	
DRAWING		EXISTING		ELEVATION	
SCALE		1:50		AT A3	
DRAWING NUMBER		0116/2099/05		REVISION	
ARCHITECTURE		OS		07958 571656	