
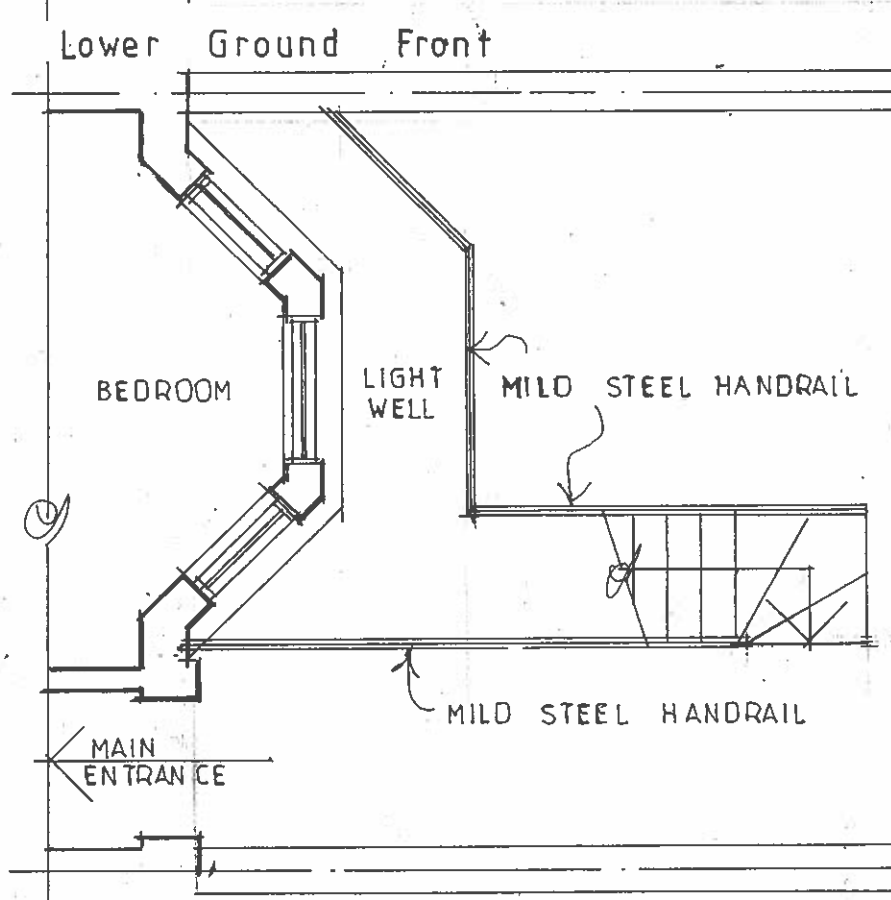
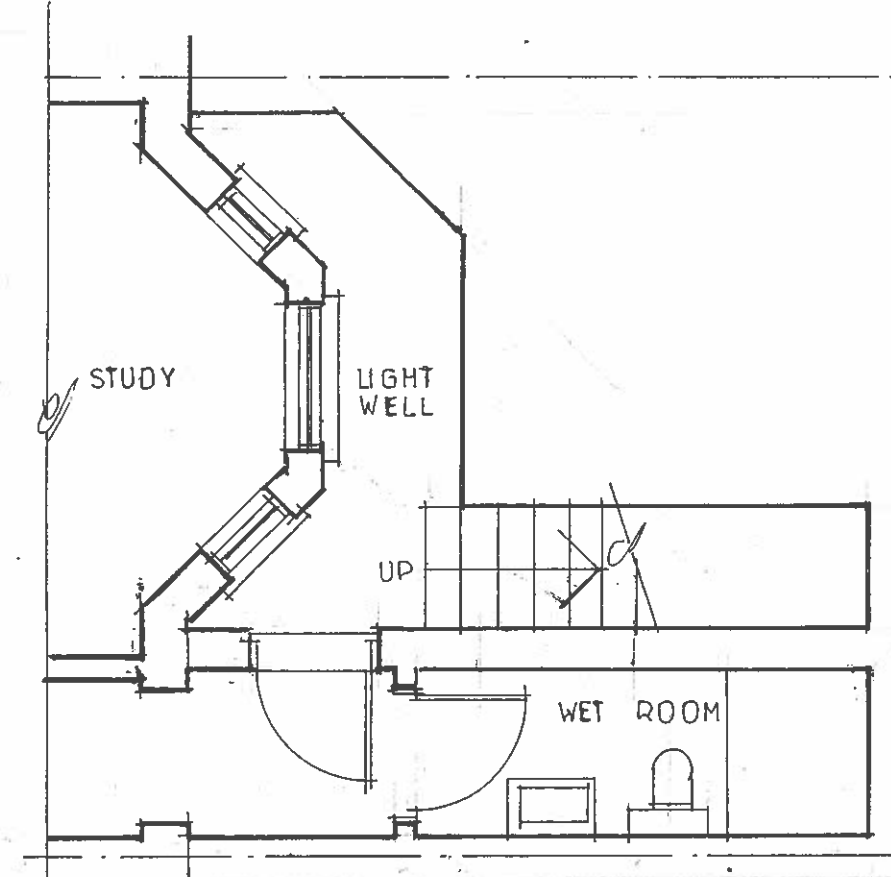
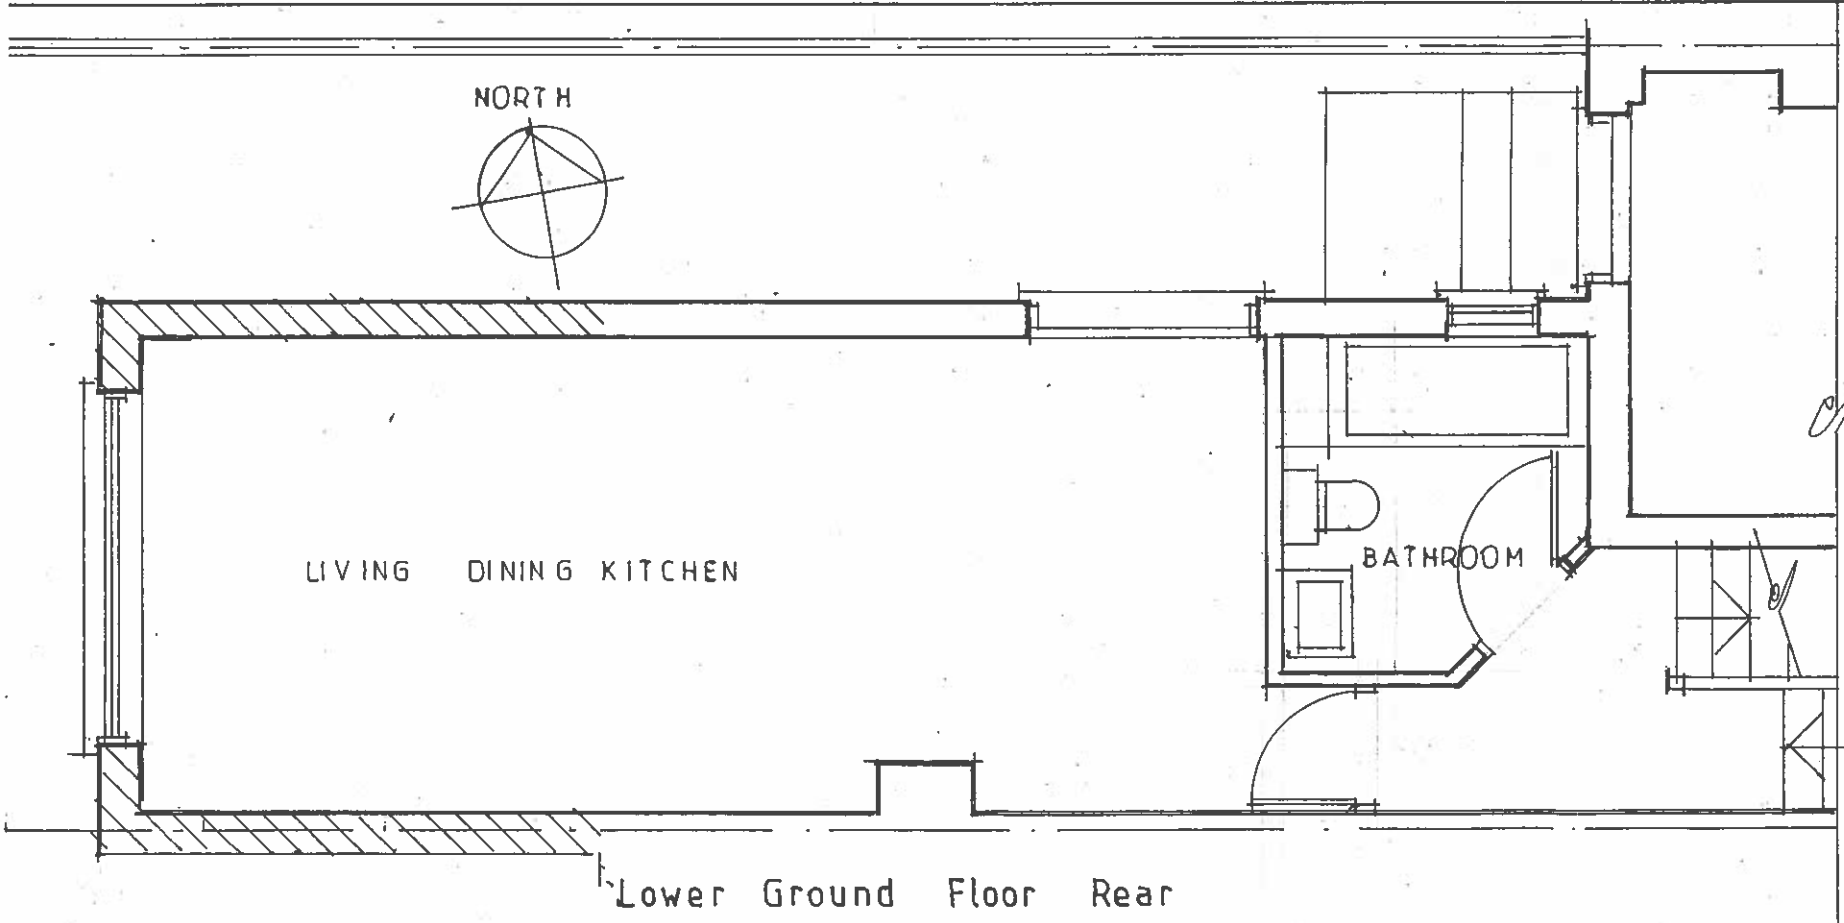




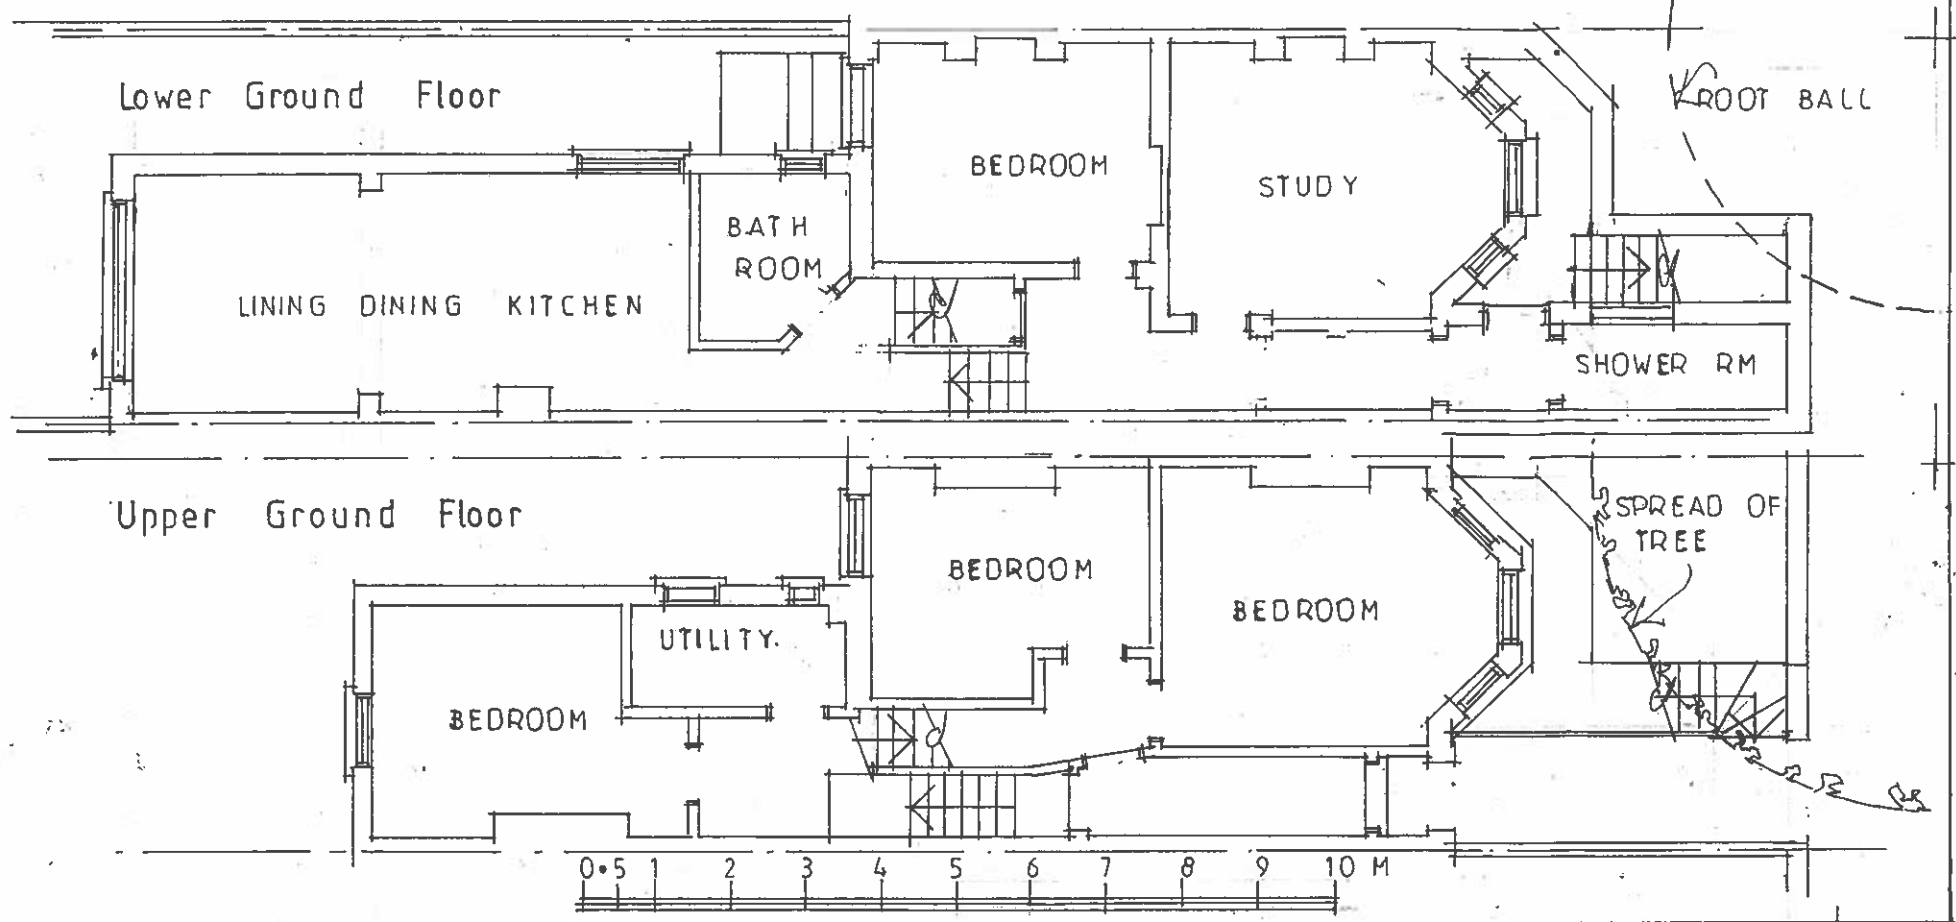


Status:

This drawing is intended for the purpose indicated in the status box only. Do not scale from this drawing. All dimensions shown must be checked on site and discrepancies verified with the contract administrator. This drawing must be read in conjunction with relevant Details and specifications shown.

PROJECT		22 KYLEMORE ROAD NW6 VAN	
DRAWING		PROPOSED	
GROUND AND LOWER GRND			
SCALE	DATE		
1 : 100 & 1 : 50	AT A3		
DRAWING NUMBER	REVISION		
0116 / 2099 / 06			

OS ARCHITECTURE 07958 571656

 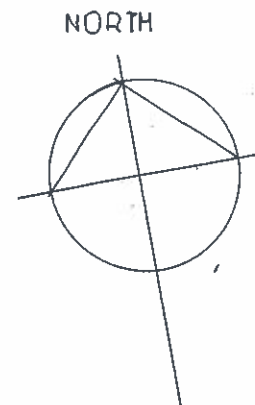
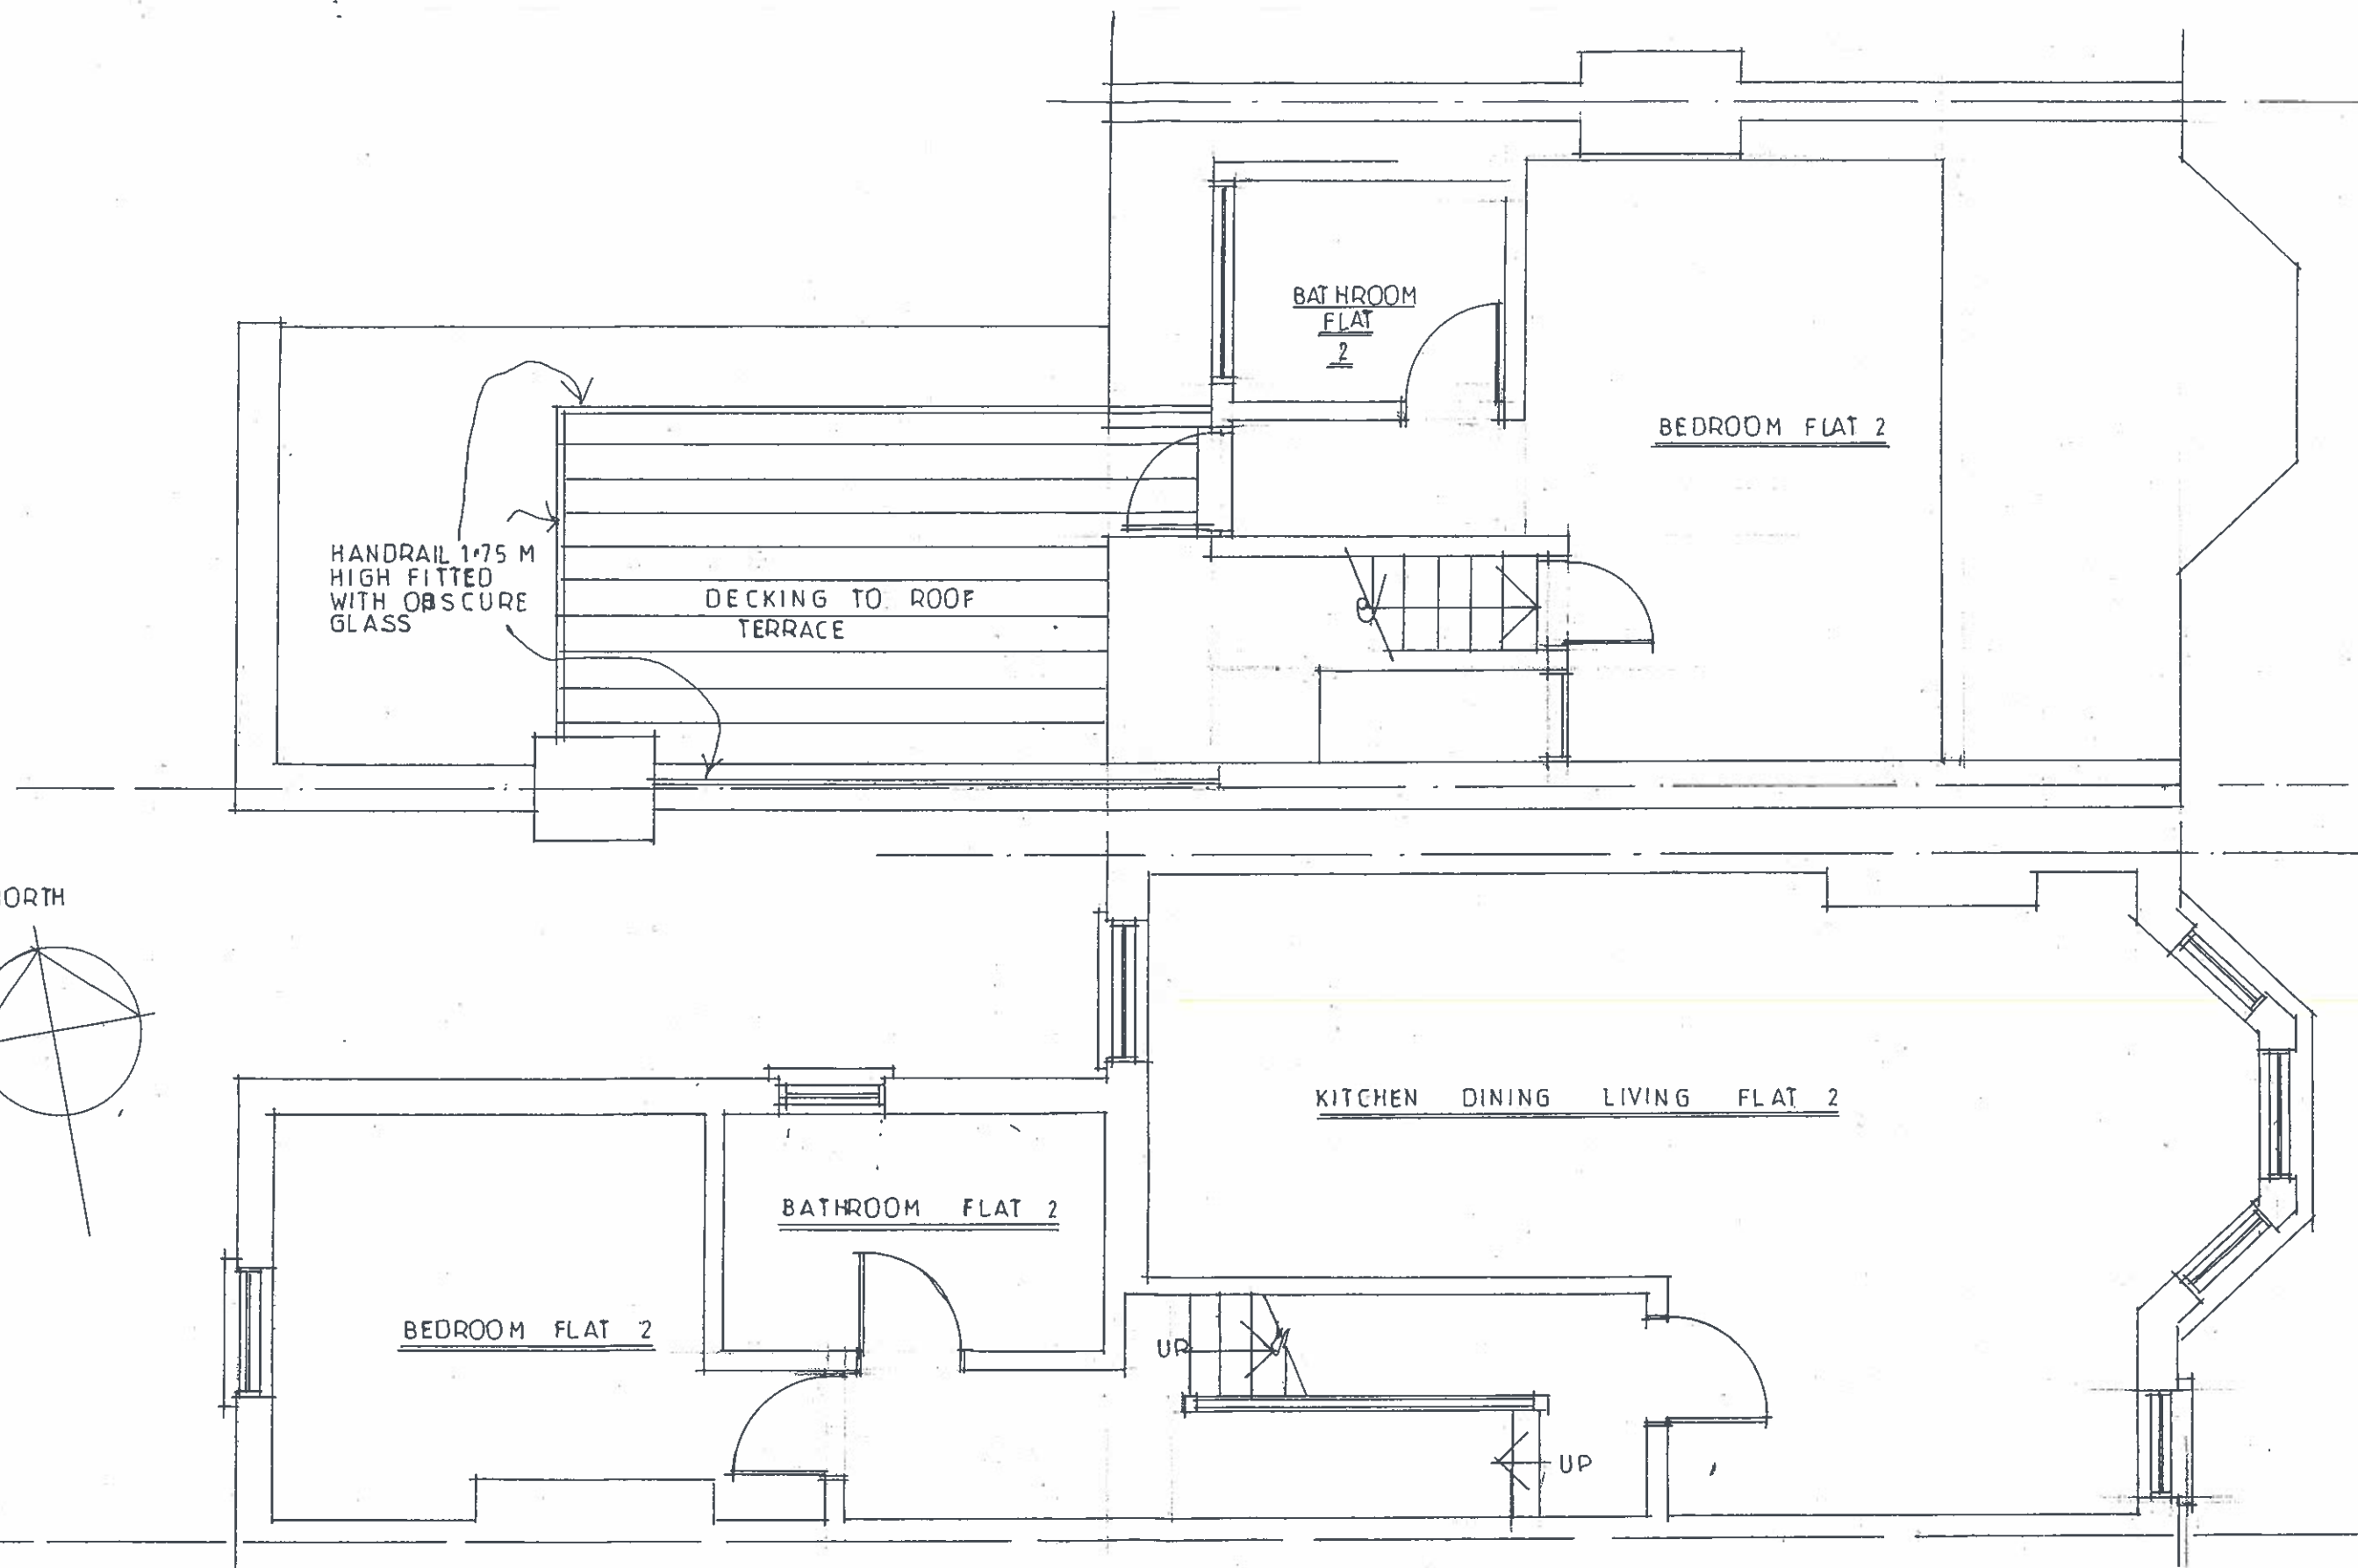


Status:

This drawing is intended for the purpose indicated in the status box only. Do not scale from this drawing. All dimensions shown must be checked on site and discrepancies verified with the contract administrator. This drawing must be read in conjunction with relevant Details and specifications shown.

PROJECT		22 KYLEMORE ROAD NW6 2PT	
DRAWING		FLOOR PLANS PROPOSED	
SCALE	1:50	AT	A3
DRAWING NUMBER	0116	REVISION	2099/07
DATE		07958 571656	

OS ARCHITECTURE

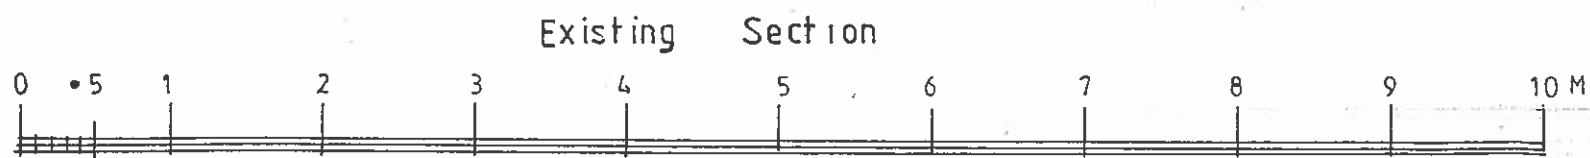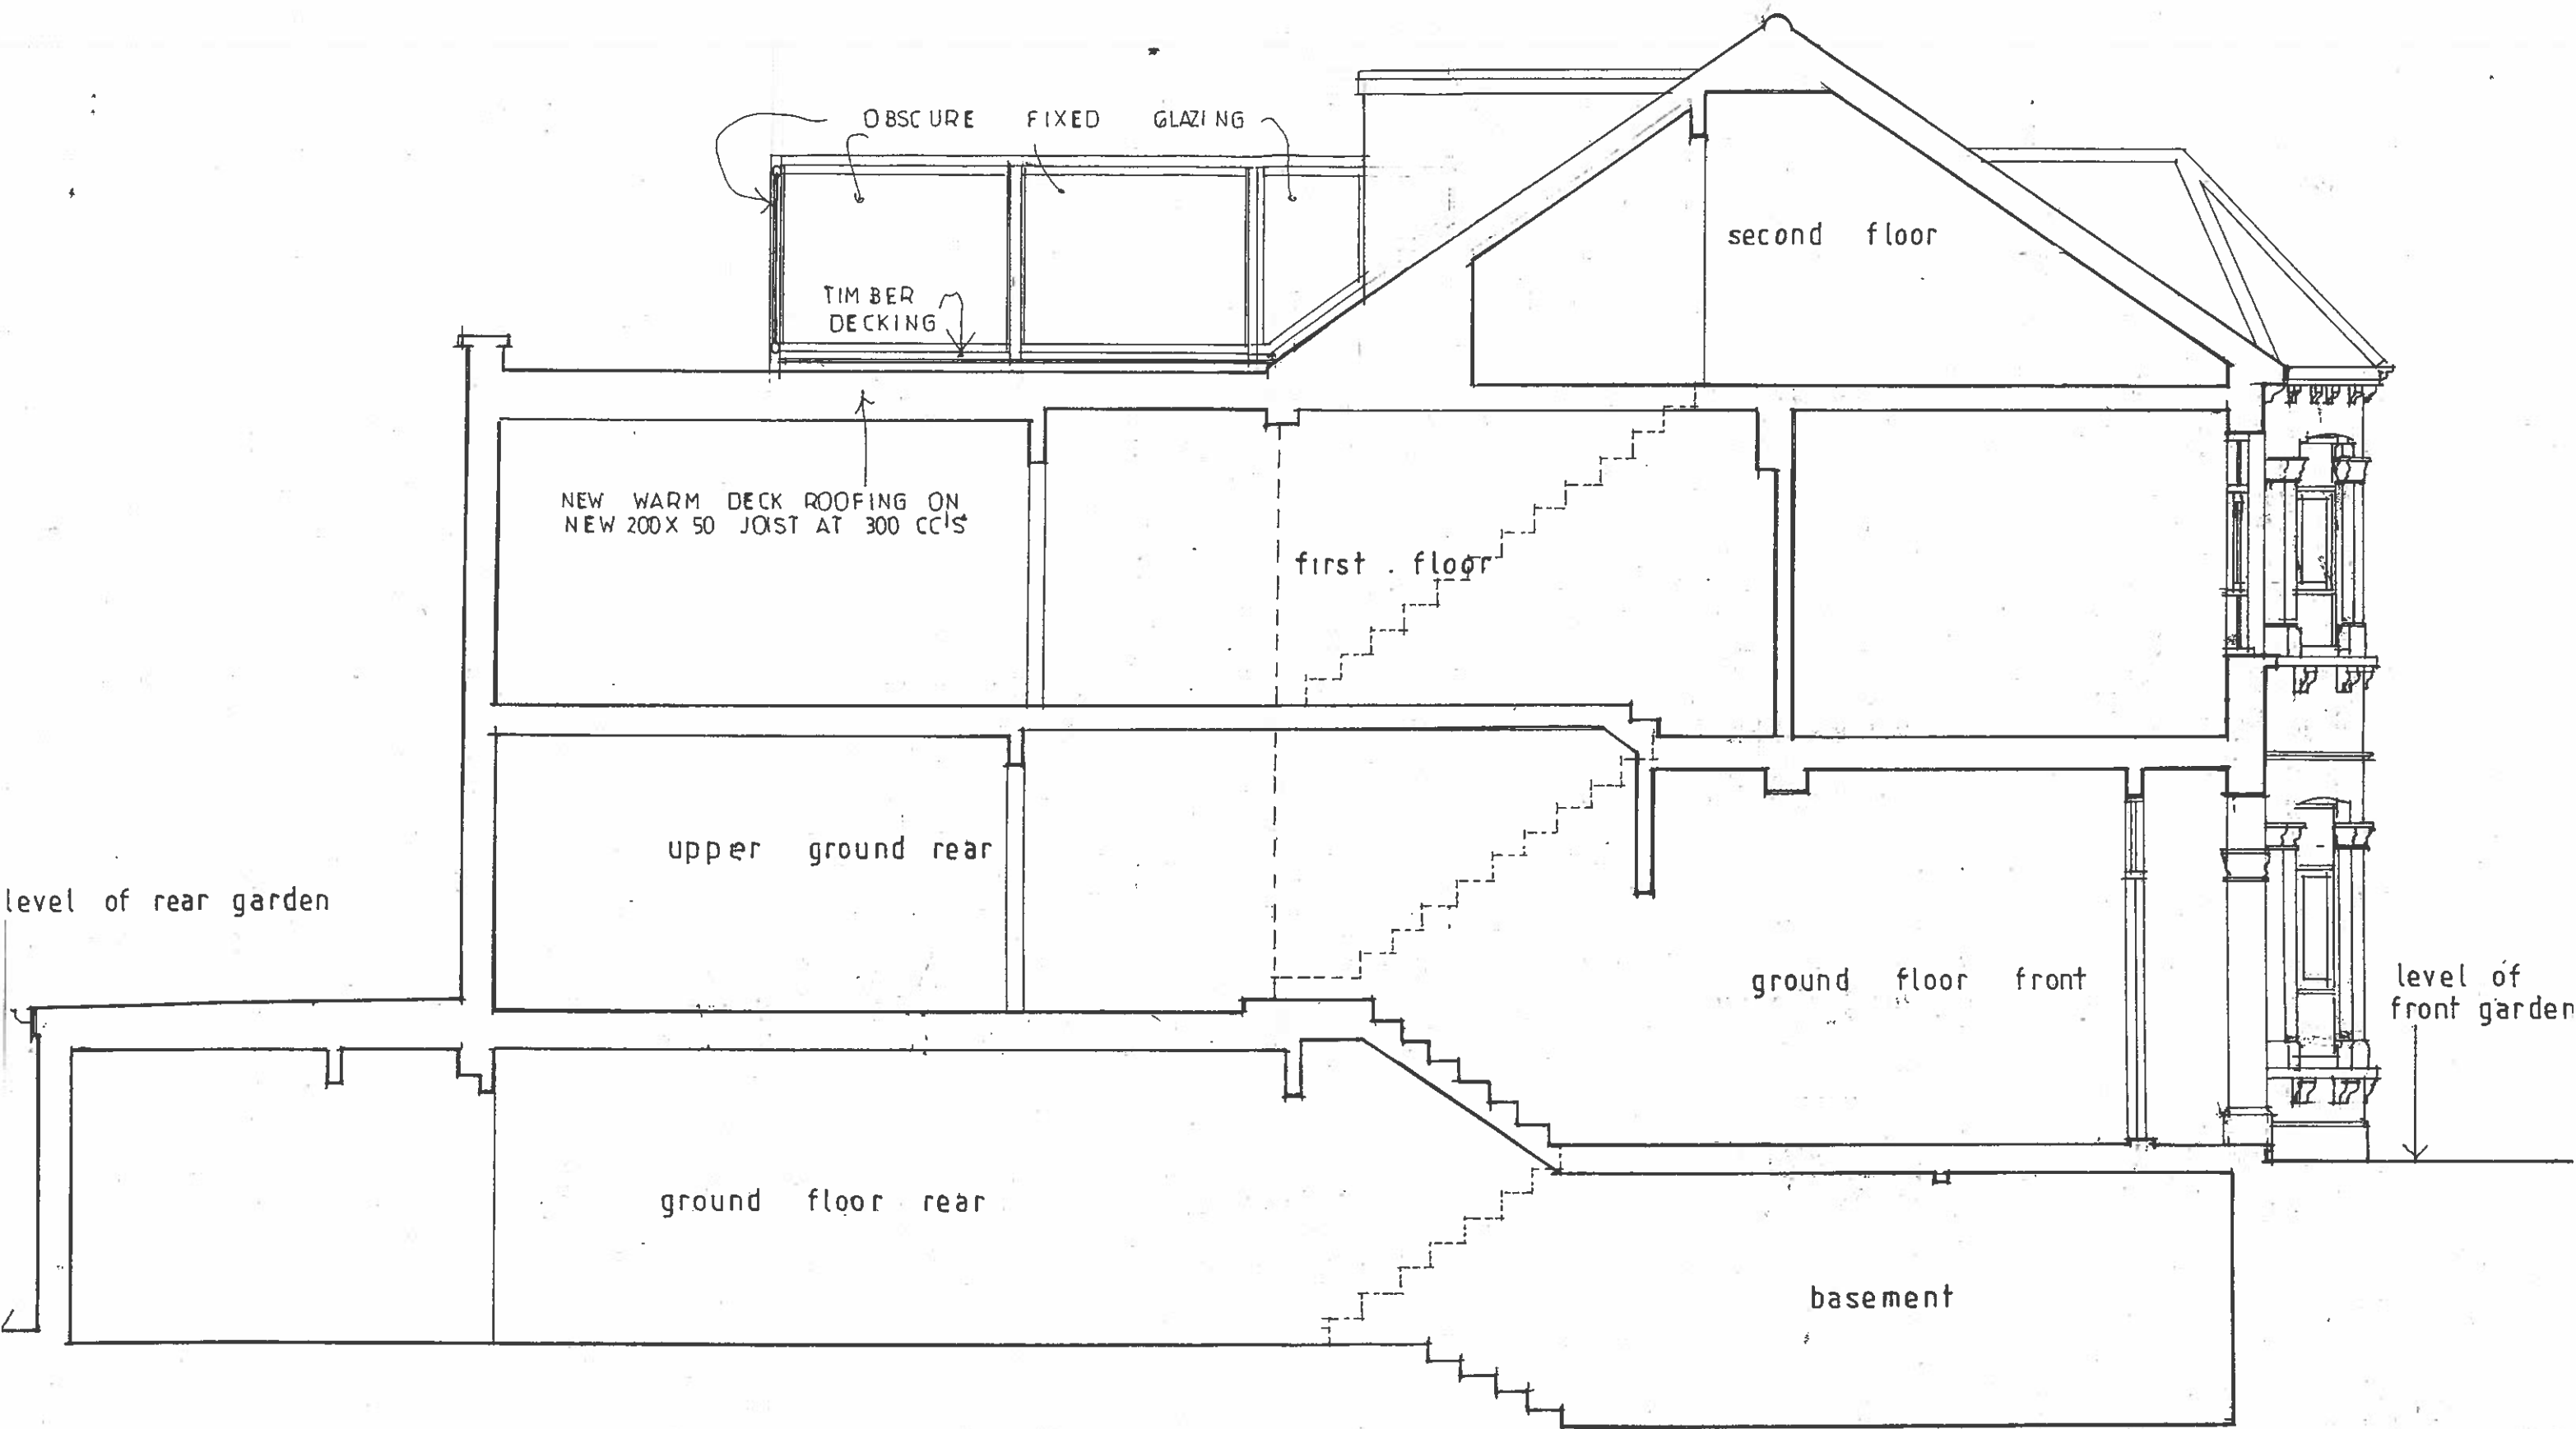

Status:

This drawing is intended for the purpose indicated in the status box only. Do not scale from this drawing. All dimensions shown must be checked on site and discrepancies verified with the contract administrator. This drawing must be read in conjunction with relevant Details and specifications shown.

PROJECT 22 KYLEMORE ROAD NW6 2PT VAN	
DRAWING	
EXISTING SECTION	DATE
SCALE 1 50 AT A-3	
DRAWING NUMBER 0116 / 2099/08	REVISION


 07958 571656



OBSCURE FIXED GLAZING

MILD STEEL HANDRAILS


Elevation to Street

Elevation to Garden



This drawing is intended for the purpose indicated in the status box only. Do not scale from this drawing. All dimensions shown must be checked on site and discrepancies verified with the contract administrator. This drawing must be read in conjunction with relevant Details and specifications shown.

PROJECT 22 KYLEMORE ROAD NW6 2PT		VAN
DRAWING PROPOSED ELEVATION		
SCALE 1 : 50	DATE	OS ARCHITECTURE
DRAWING / NUMBER 0116 / 2099 / 10	REVISION	
		07958 571656

 

Status:

This drawing is intended for the purpose indicated in the status box only. Do not scale from this drawing. All dimensions shown must be checked on site and discrepancies verified with the contract administrator. This drawing must be read in conjunction with relevant Details and specifications shown.

PROJECT		22 KYLEMORE ROAD NW6 2PT		VAN	
DRAWING		PROPOSED SIDE ELEVATION		DATE	
1 50 AT A3					
DRAWING NUMBER		REVISION		OS	
0116 2099 02				ARCHITECTURE	
				07958 571656	