

- Key**
- Existing Structure
 - Proposed
 - Removals
 - - - - - Detail Above (e.g. rooflight, bulk head)
 - - - - - Detail Below (e.g. walls below)
 - - - - - Below Ground Drainage
 - xxxxmm Ceiling Height
 - "sqm" Square Metres of Room or Area

NOTES:

© COPYRIGHT - DETAILED PLANNING LTD



all dimension should be checked on site prior to works commencing. Variations in squareness, depth of plaster etc, must be checked for. Where new walls are shown as aligned with existing walls, physical removal of brickwork and / or plaster to establish the actual position of the wall being attached to must be checked.

any discrepancies should be reported in writing immediately.

when printing off PDF's, check that the drawings are printed to correct paper size and scale.

documents should be used as to the drawing status described

property owner to ensure that all aspects of the "party wall etc., act 1996" are complied with prior to any works commencing on site.

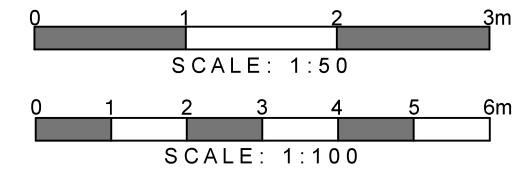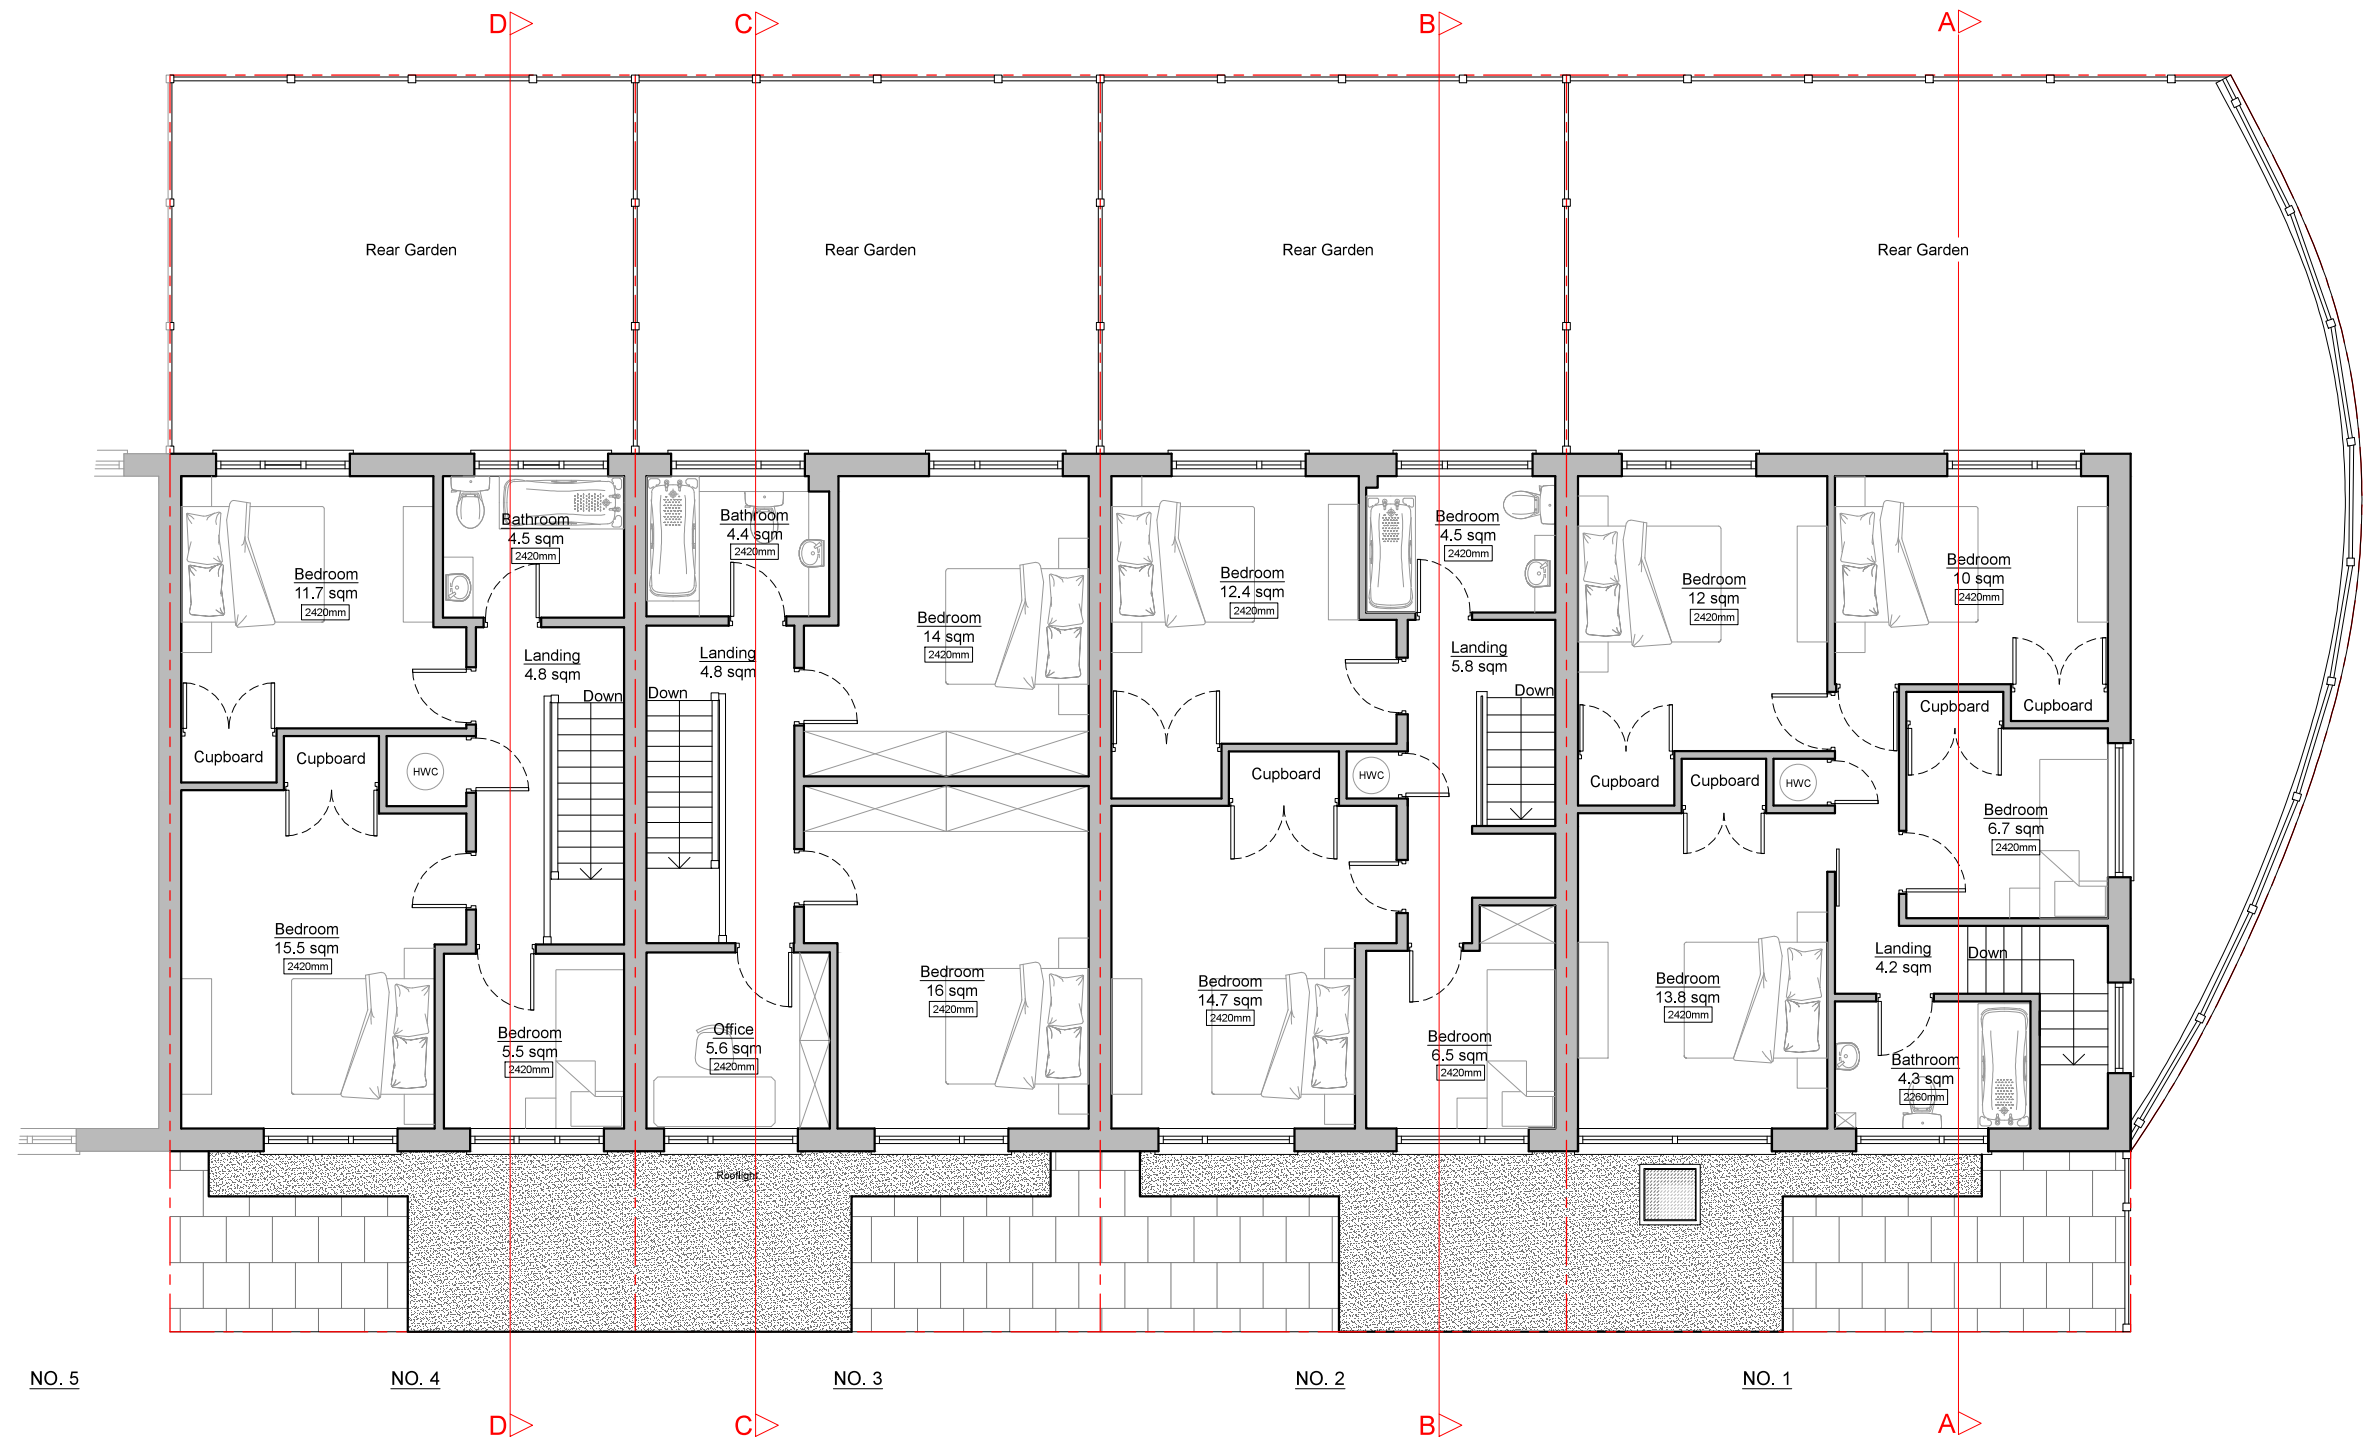

DETAILED PLANNING

ORCHARD HOUSE MUTTON LANE
POTTERS BAR HERTFORDSHIRE EN6 3AX

T 0208 1500 494
E INFO@DETAILED-PLANNING.CO.UK
WWW.DETAILED-PLANNING.CO.UK

CLIENT			
Ms Elizabeth Dick			
SITE			
1, 2, 3 & 4 Tobin Close, London, NW3 3DY			
DRAWING TITLE			
Existing First Floor Plan			
DRAWINGS STATUS			
Planning			
SCALE	DATE	DRAWN	CHECKED
1:100 @ A3	Aug. 2015	D.C.	P.C.
DRAWING NO.	REVISION		
962ED_PD_SH2	-		

First Floor Plan
As Existing