


1

## Site Plan


Scale: 1:500

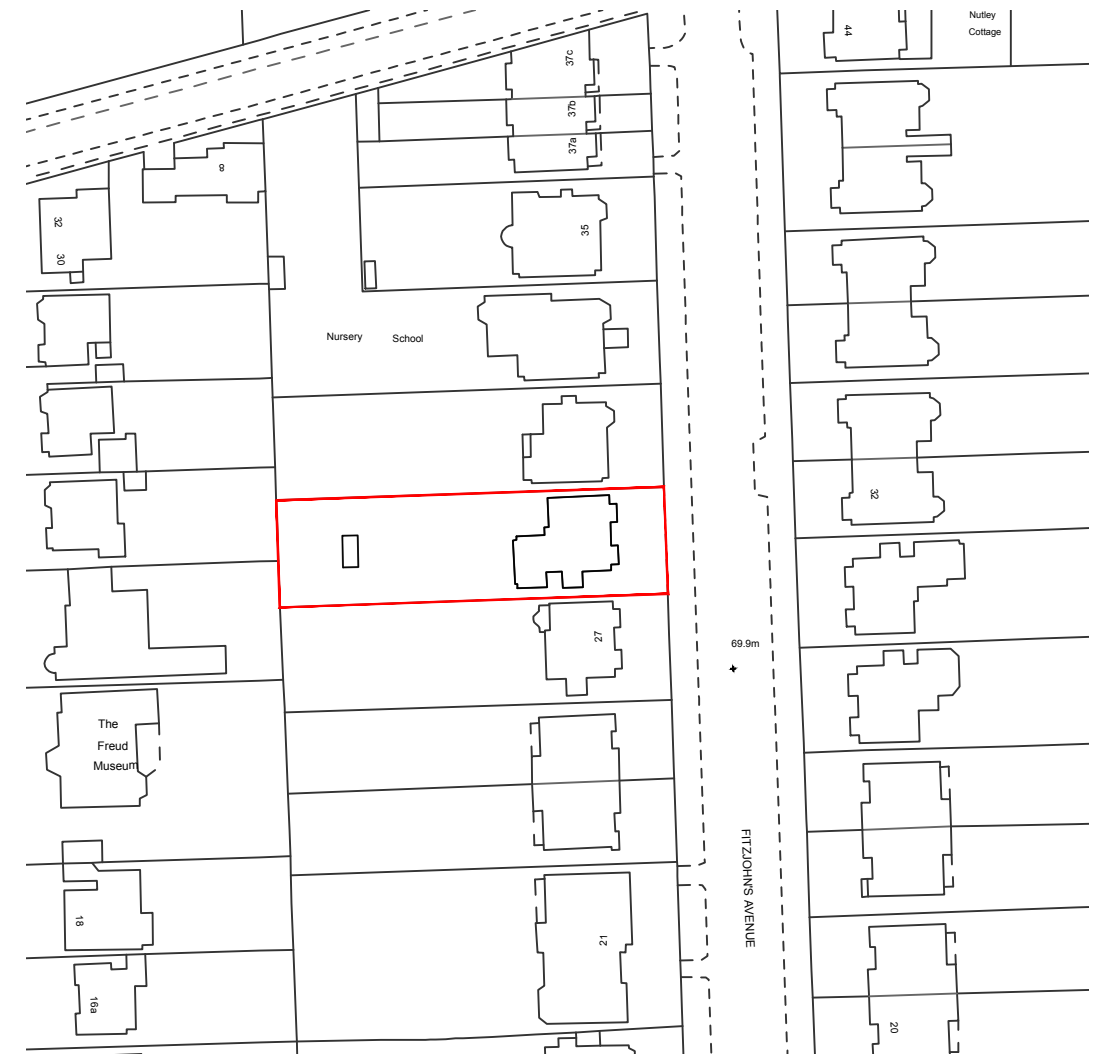

2

## Location Plan

Scale: 1:1250

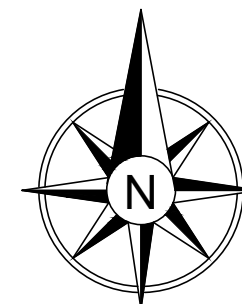

NORTH

REVISION	DATE	AMENDMENT
<b>APS DESIGN ASSOCIATES LTD</b>		
ARCHITECTURAL DESIGNERS AND PLANNING CONSULTANTS		
PROJECT STAGE:	DRAWN BY:	DATE:
Town Planning	RB	January 2015
CLIENT:		
PROJECT:	DRAWING NO:	REVISION:
29 Fitz John Avenue	01	
JOB NO:		SCALE:
2158		1:500 & 1:1250 @ A3
DRAWING TITLE:		
Site and Location Plan		
The Design Studio		Tel: 01702 469 769 - 01702 337328
1 Cambridge Road (Rear)		Email: <a href="mailto:admin@apsdesignsuk.com">admin@apsdesignsuk.com</a>
Nelson Street		<a href="mailto:designsteam@apsdesignsuk.com">designsteam@apsdesignsuk.com</a>
Southeast-On-Sea		<a href="mailto:planning@apsdesignsuk.com">planning@apsdesignsuk.com</a>
Essex		Website: <a href="http://www.apsdesignsuk.com">www.apsdesignsuk.com</a>
SS1 1ET		