

NOTES :

All dimensions in millimetres.

All dimensions and levels are to be checked on site by the main contractor prior to commencing excavation works. Any discrepancy is to be reported back to the designer for instruction.


This drawing is the property of VORBILD ARCHITECTURE LIMITED and may not be reproduced or disclosed to a third party in any form without written permission

CLIENT/PROJECT:			108 FORDWYCH ROAD
DRAWING STATUS:			FOR PLANNING
SHEET TITLE:			SHADOW POSITION
SCALE:	1:200 (A1)	1:400 (A3)	DRAWN BY: LC/MS
DATE:	15.01.2016		APPROVED: MS
JOB NUMBER: 0344	DRAWING No: A-(15)-013	Rev. No.: *	

VORBILD

ARCHITECTURE INTERIORS PROPERTY

TEL: 020 71939379 info@vorbild.co.uk

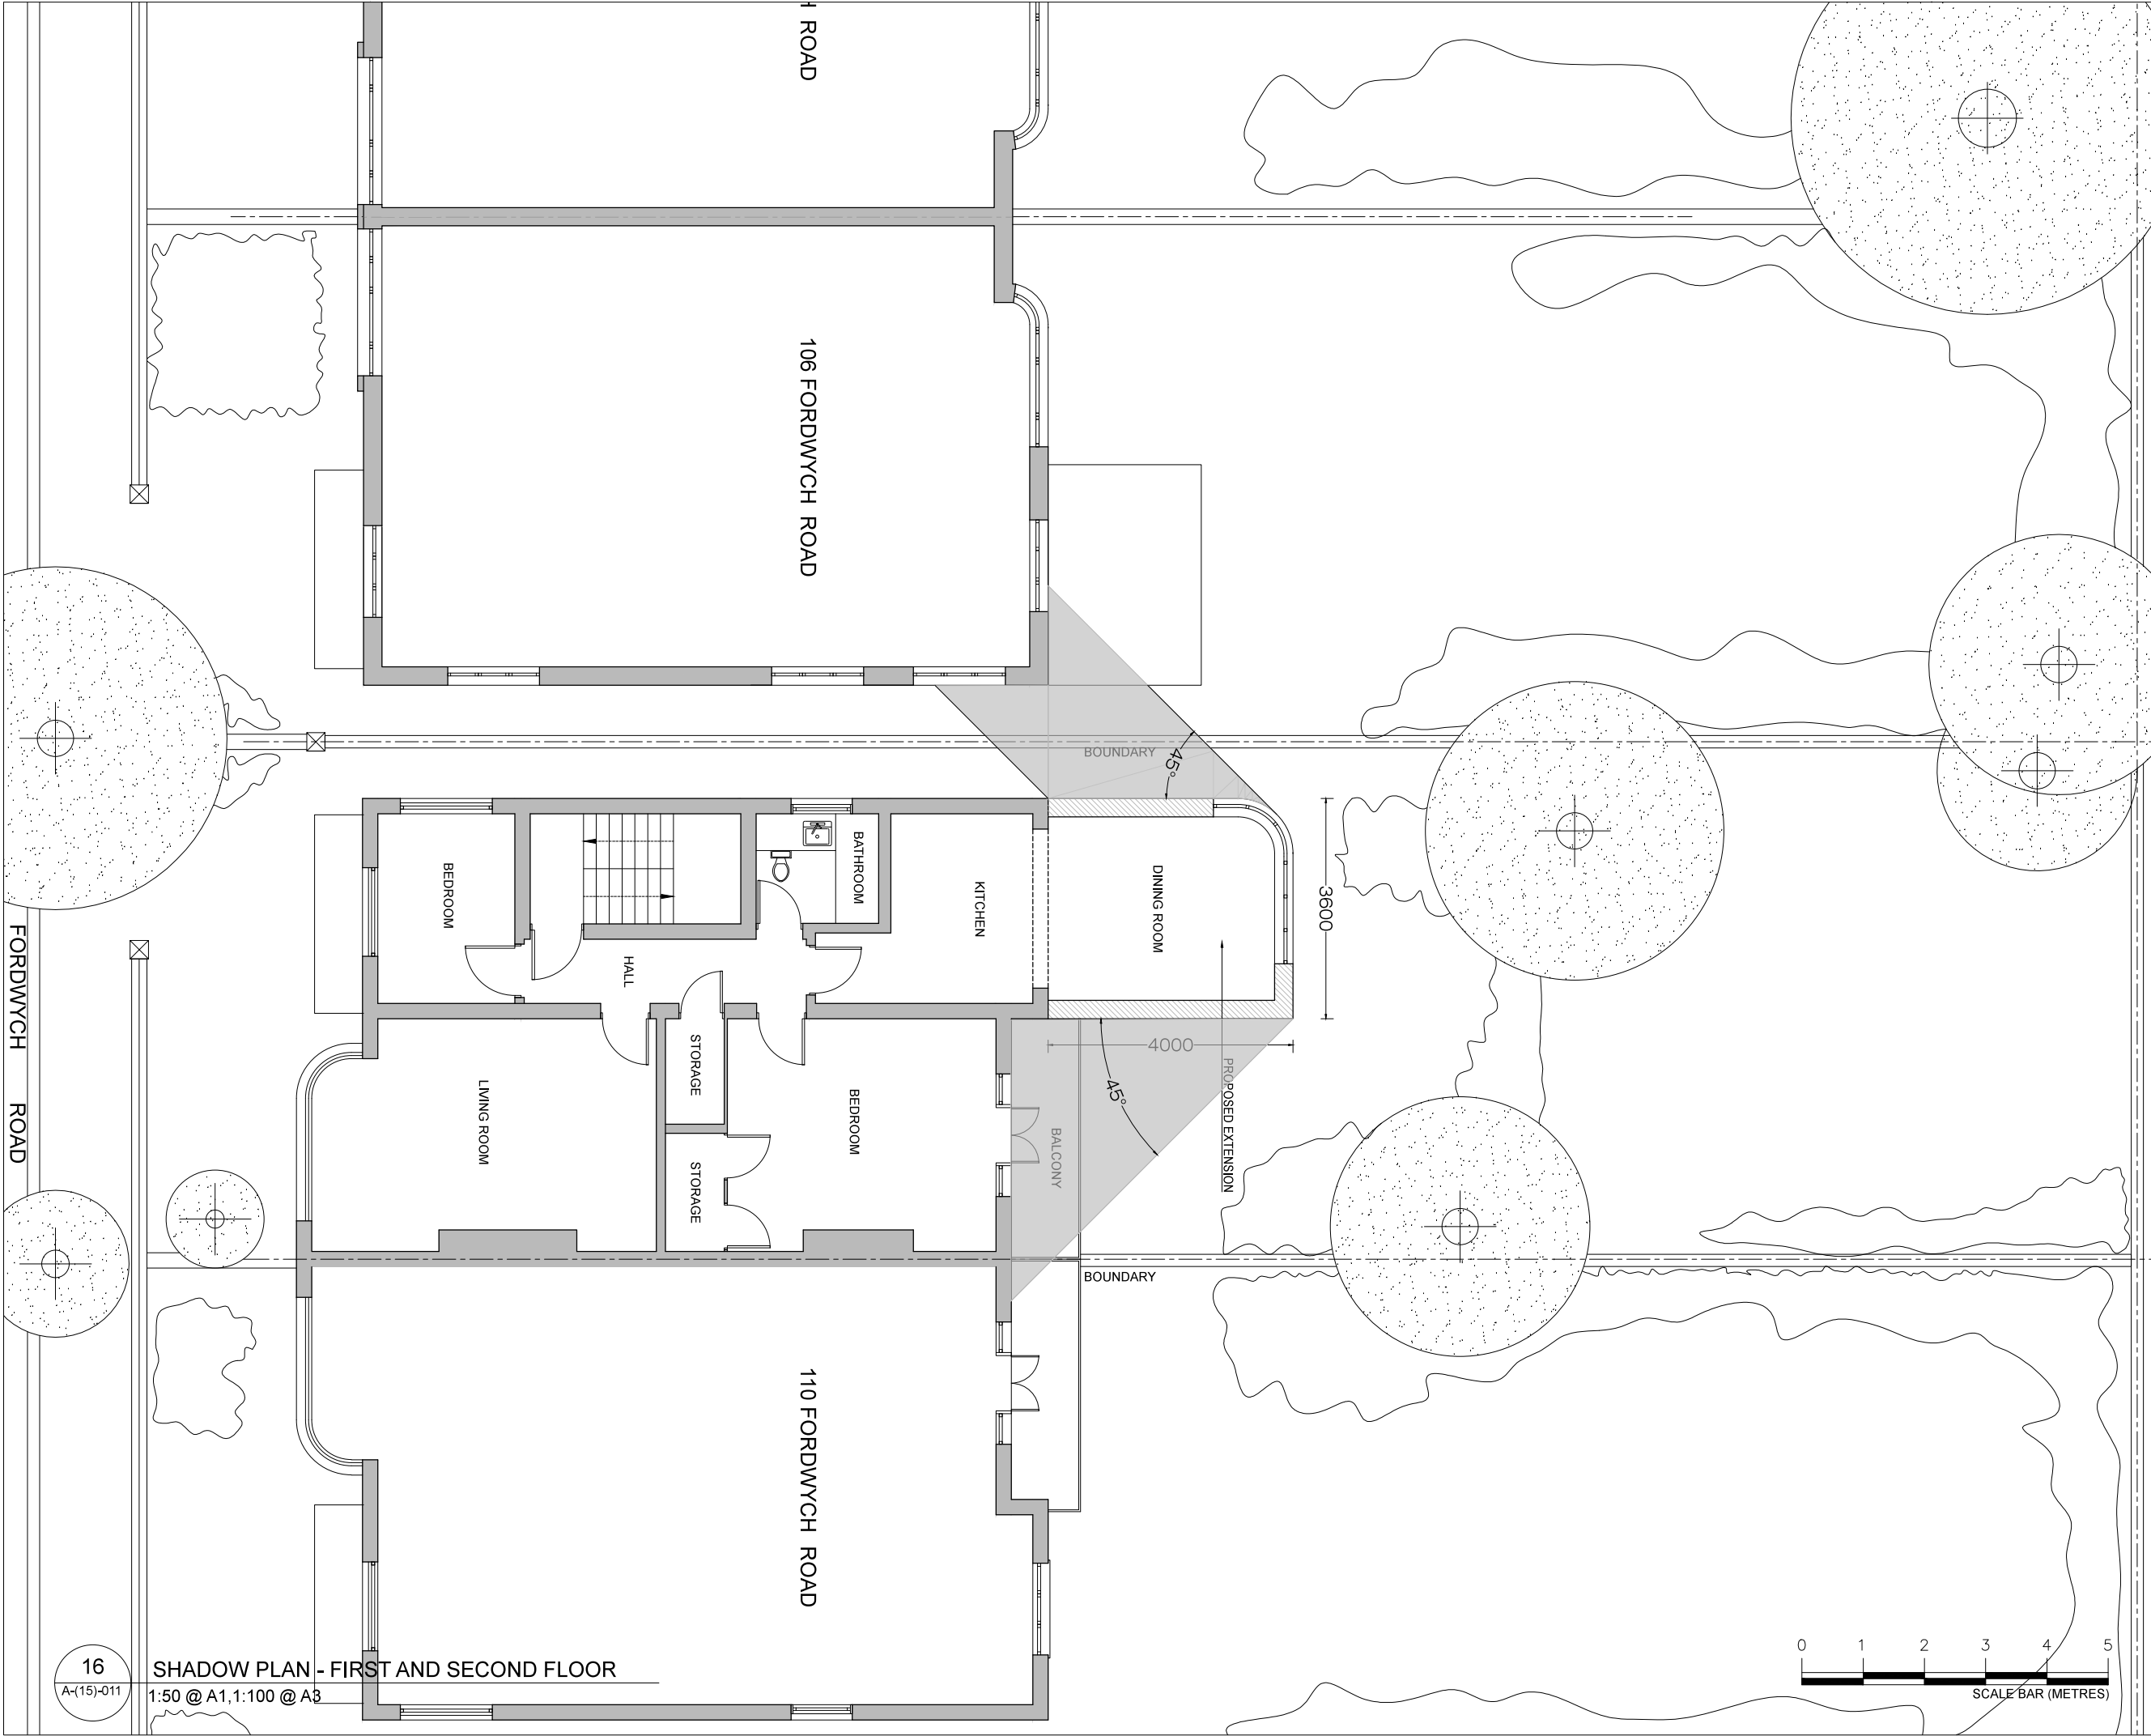

NOTES :

All dimensions in millimetres.

All dimensions and levels are to be checked on site by the main contractor prior to commencing excavation works. Any discrepancy is to be reported back to the designer for instruction.

This drawing is the property of VORBILD ARCHITECTURE LIMITED and may not be reproduced or disclosed to a third party in any form without written permission

CLIENT/PROJECT:

108 FORDWYCH ROAD

DRAWING STATUS:

FOR PLANNING


SHEET TITLE:

SHADOW PLAN
FIRST AND SECOND FLOOR

SCALE:	1:50 (A1)	1:100 (A3)	DRAWN BY:	LC/MS	
DATE:	15.01.2016			APPROVED:	MS
JOB NUMBER:	0344	DRAWING No:	A-(15)-011	Rev. No.:	*

ARCHITECTURE ~ INTERIORS ~ PROPERTY

TEL: 020 71939379 info@vorbild.co.uk

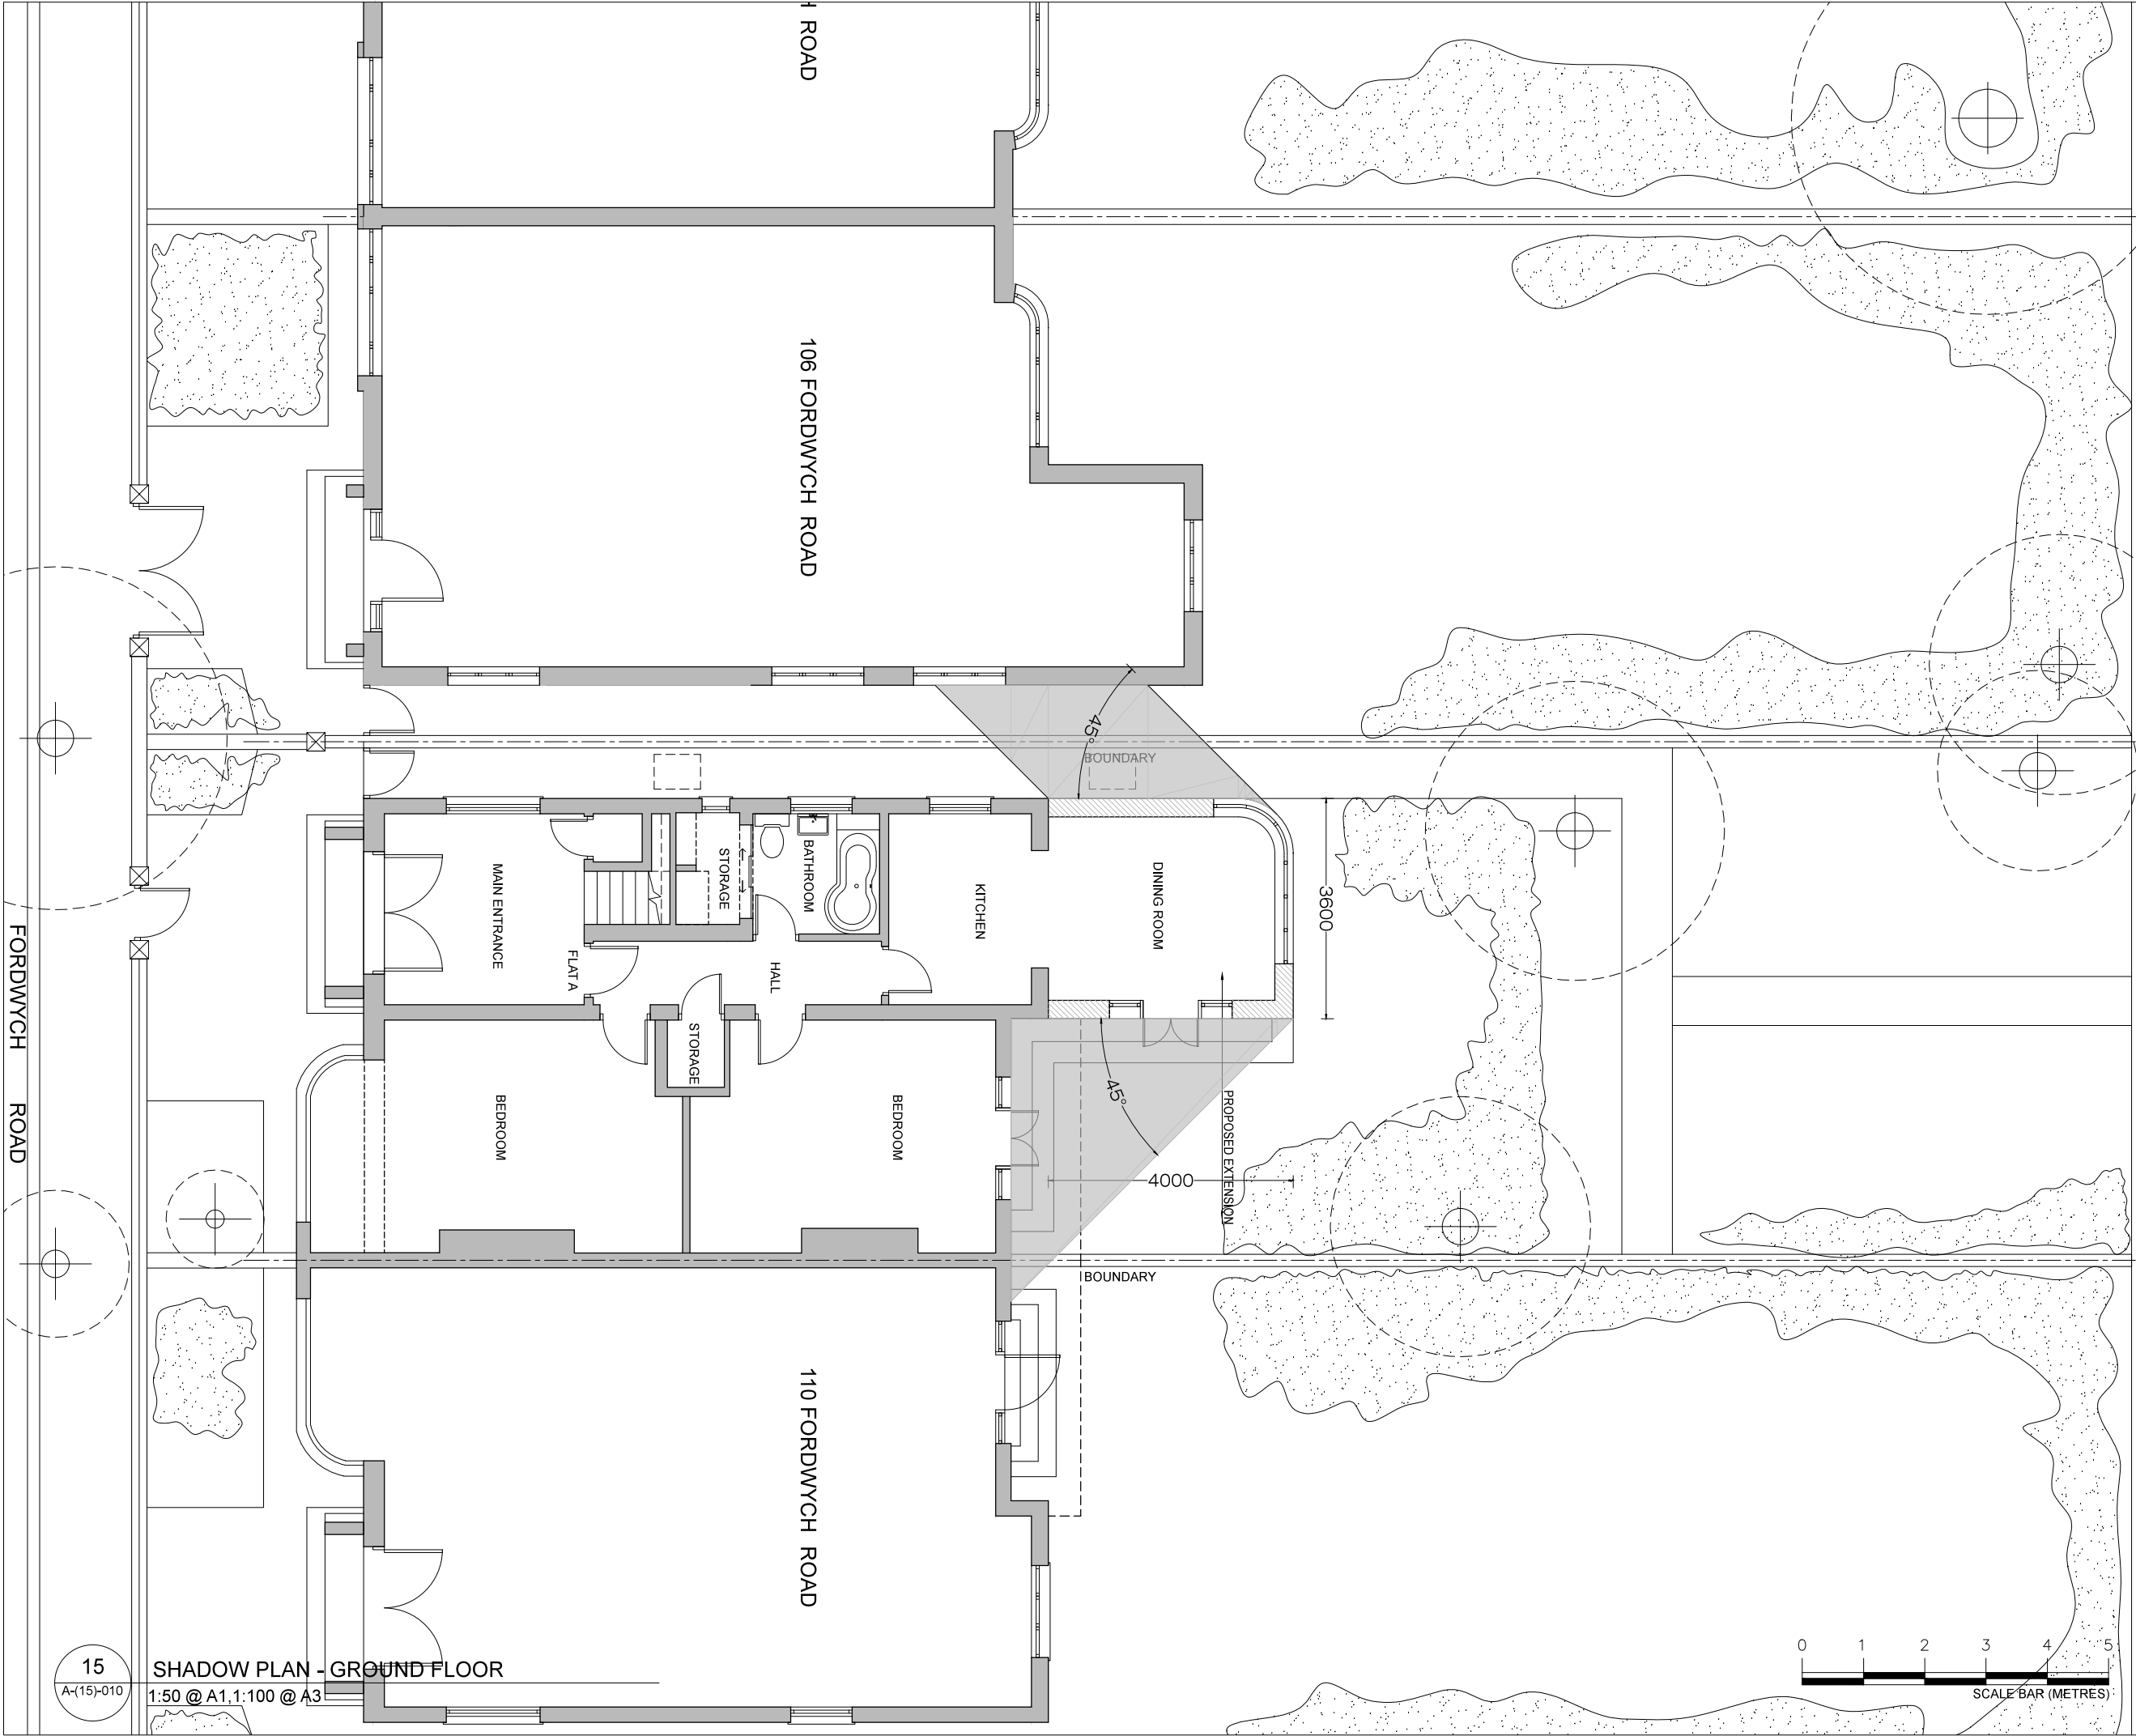


NOTES :

All dimensions in millimetres.

All dimensions and levels are to be checked on site by the main contractor prior to commencing excavation works. Any discrepancy is to be reported back to the designer for instruction.

This drawing is the property of VORBILD ARCHITECTURE LIMITED and may not be reproduced or disclosed to a third party in any form without written permission

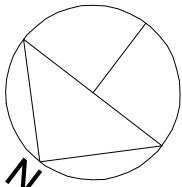


CLIENT/PROJECT:		
108 FORDWYCH ROAD		
DRAWING STATUS: FOR PLANNING		
SHEET TITLE: SHADOW PLAN GROUND FLOOR		
SCALE: 1:50 (A1)	1:100 (A3)	DRAWN BY: LC/MS
DATE: 15.01.2016		APPROVED: MS
JOB NUMBER: 0344	DRAWING No: A-(15)-010	Rev. No.: *

VORBILD

ARCHITECTURE INTERIORS PROPERTY
TEL: 020 71939379 info@vorbild.co.uk

NOTES :
All dimensions in millimetres.
All dimensions and levels are to be checked on site by the main contractor prior to commencing excavation works. Any discrepancy is to be reported back to the designer for instruction.
This drawing is the property of VORBILD ARCHITECTURE LIMITED and may not be reproduced or disclosed to a third party in any form without written permission

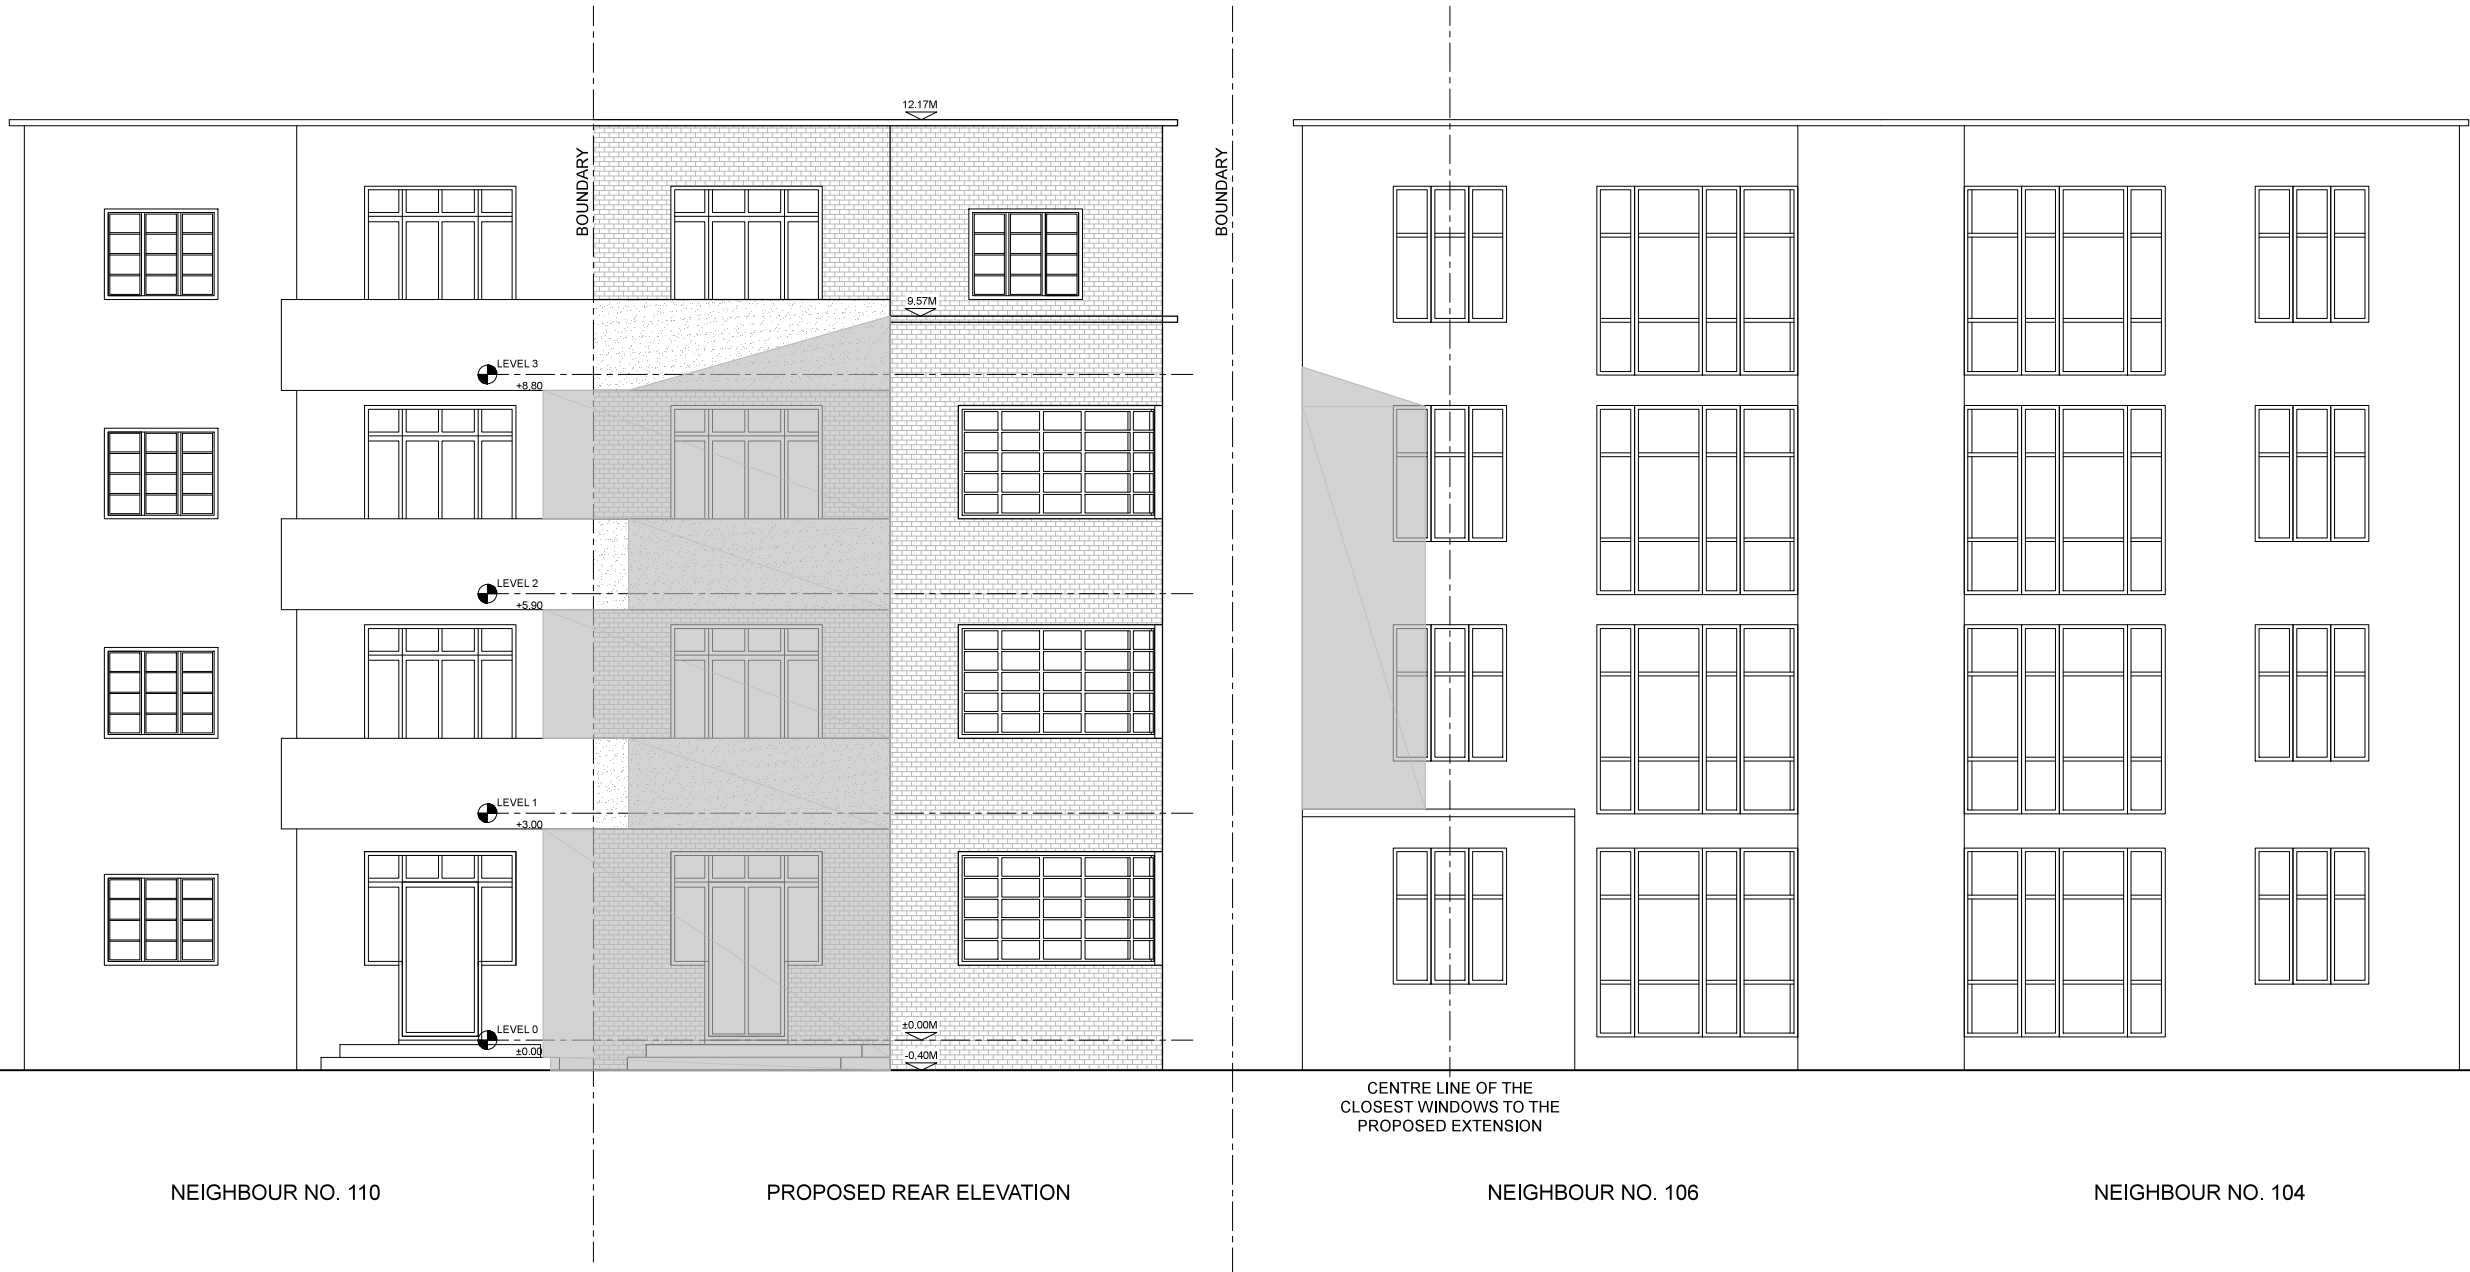


17

A-(15)-012

PROPOSED REAR ELEVATION

1:50 @ A1, 1:100 @ A3

 

CLIENT/PROJECT:

108 FORDWYCH ROAD

DRAWING STATUS: FOR PLANNING

SHEET TITLE: PROPOSED REAR ELEVATION

SCALE: 1:50(A1) 1:100 (A3) DRAWN BY: LC/MS

DATE: 15.01.2016 APPROVED: MS

JOB NUMBER: 0344 DRAWING No: A-(15)-012 Rev. No.: *

VORBILD

ARCHITECTURE INTERIORS PROPERTY
TEL: 020 71939379 info@vorbild.co.uk