



Legend:

 

Site Plan

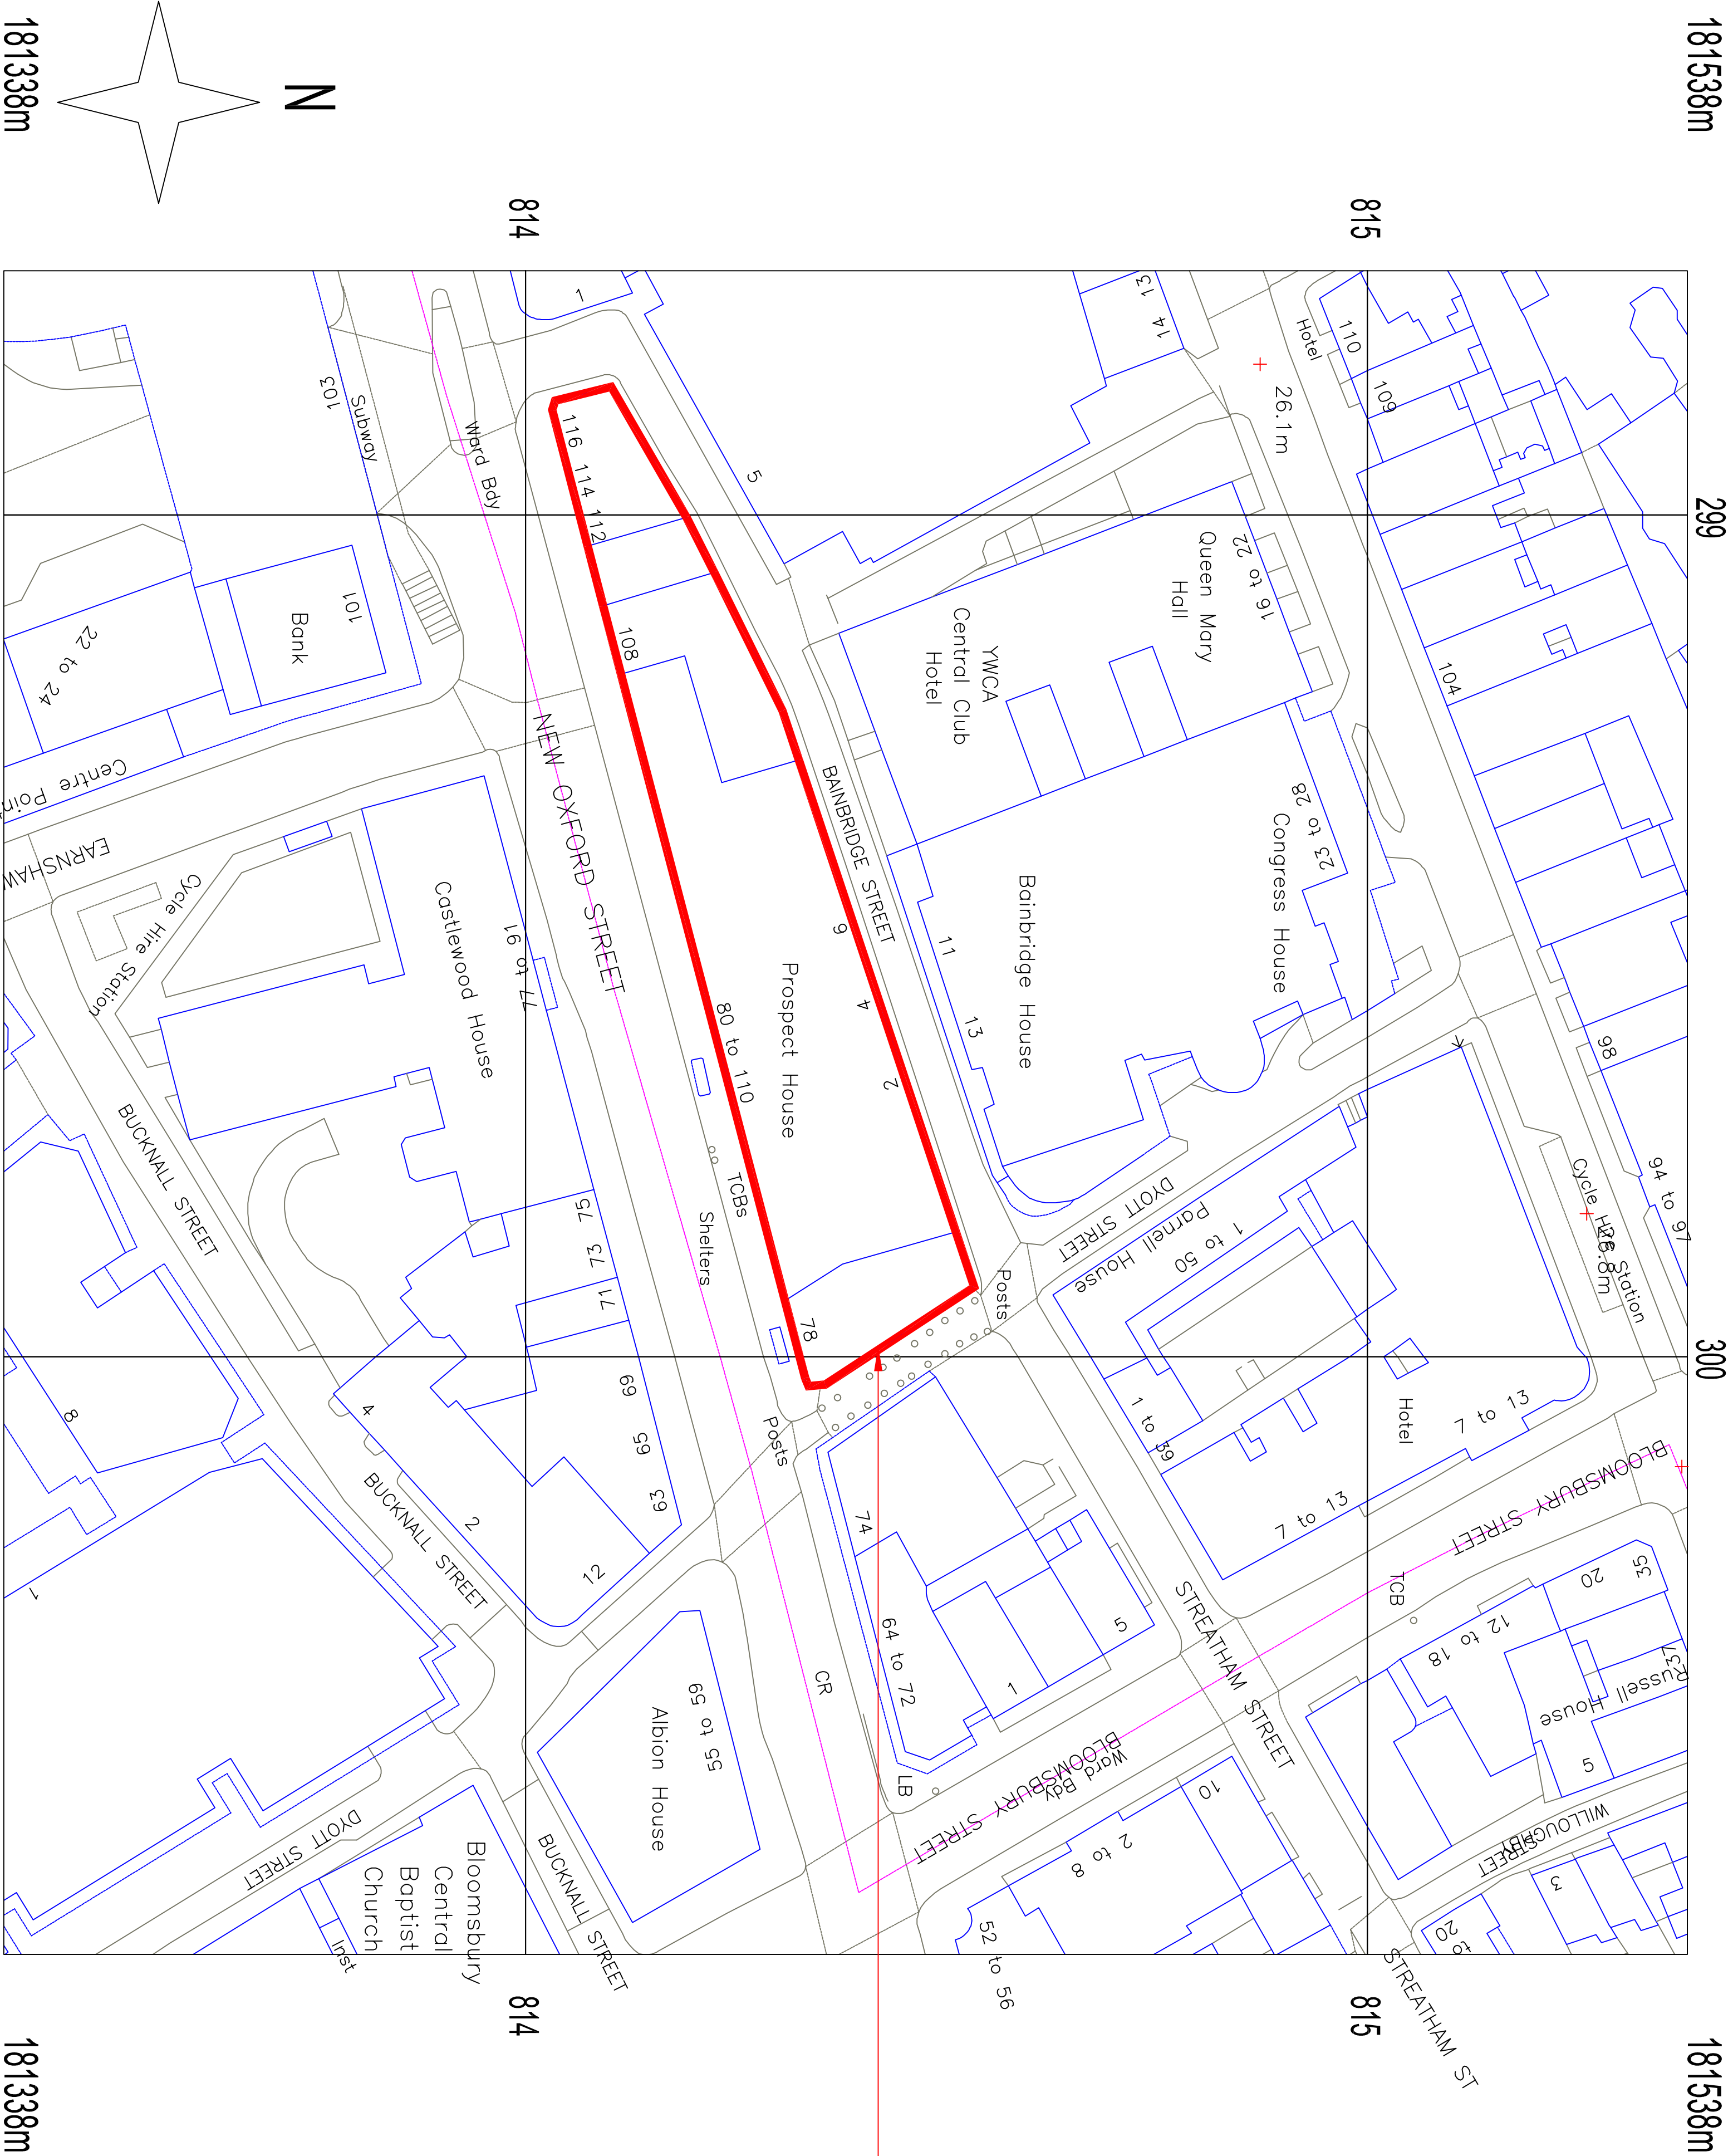

Scale: 1:500 @ A1

Revisions:		
Rev.	Alterations	Date
1	Issued for planning	14/01/2016

TURNER LEGG CONSULTING LTD

3 BARNETTS COURT  
2 FLOORS  
GULF ROAD  
SURREY GU1 4EB

TEL : 01483 306667  
FAX : 01483 306667  
WEB : www.turnerlegg.co.uk

Site Plan

Client Telefonica

Title Site Location Plan

Site Prospect House

100 New Oxford St

WC1A 1HB

Drawn by SH

Date 14/01/16

Consultant TLC

Scale 1:500@A1

Drawing number : 2276\_SKS\_01\_site plan

Revision : -

Drawing status : 

Design / Development

Construction approved

Completed / As built