




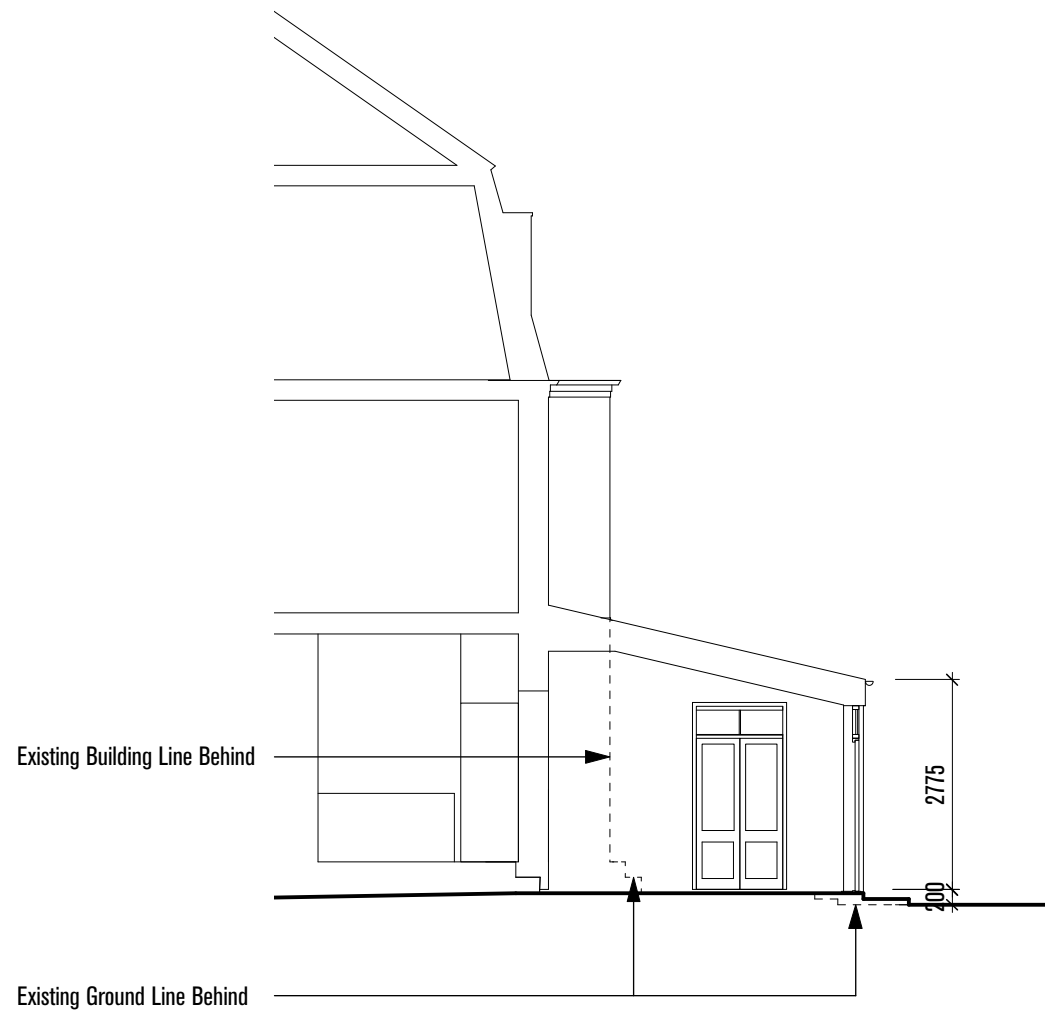

Existing Section A-A  
Scale 1:100

 

Existing Ground Floor Plan  
Scale 1:100

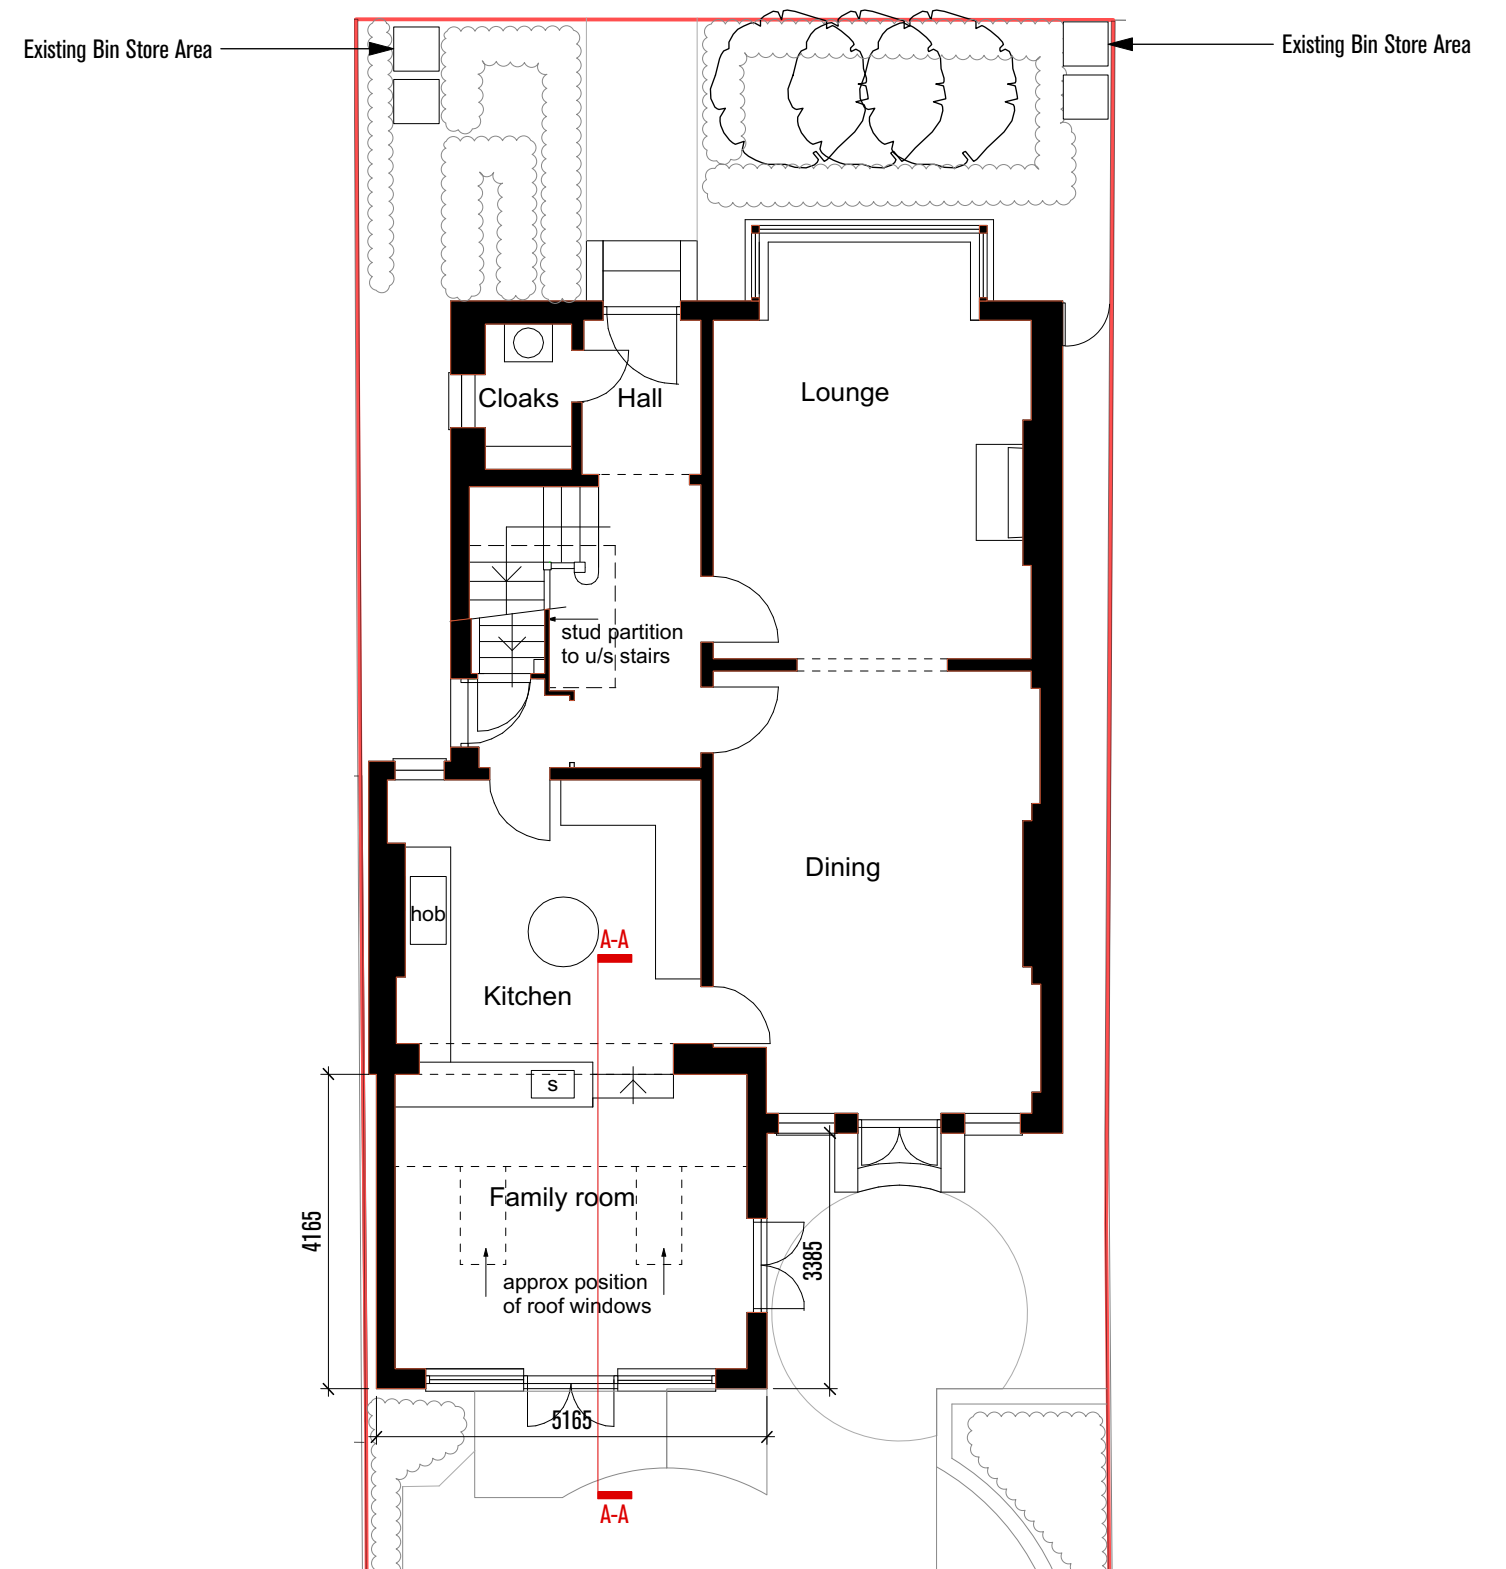

Revisions and Notes  
- - --/--

sawkings & norton architecture ltd. copyright 2016. This drawing must not be reproduced in part or whole without prior written consent. Do not scale from this drawing. Check and confirm all dimensions on site prior to commencing work. IF IN DOUBT ASK.

# 1 Clorane Gardens, Camdem, London, NW3 7PR

1 The Quarry, Betchworth, Surrey RH3 7BY T 01737 845580 E admin@sawkingsnorton.com W www.sawkingsnorton.com

drawn by RS	scale 1:100 @ A3	no 101	title Existing Ground Floor Plan And Section A
date 13/1/16	filename A1175 1 Clorane.vwx	file reference A1175	client Mr & Mrs Heller

sawkings + norton  
**architects**  
architecture + design + management