




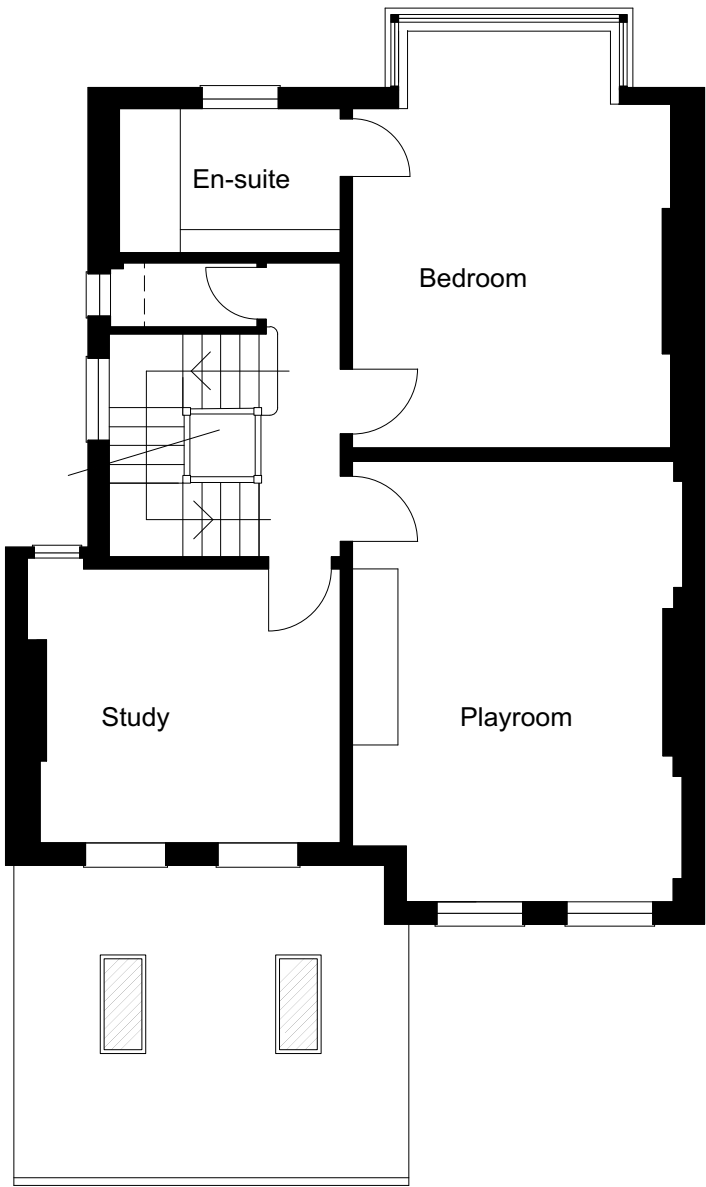

Existing First Floor Plan  
Scale 1:100

 

Existing Second Floor Plan  
Scale 1:100

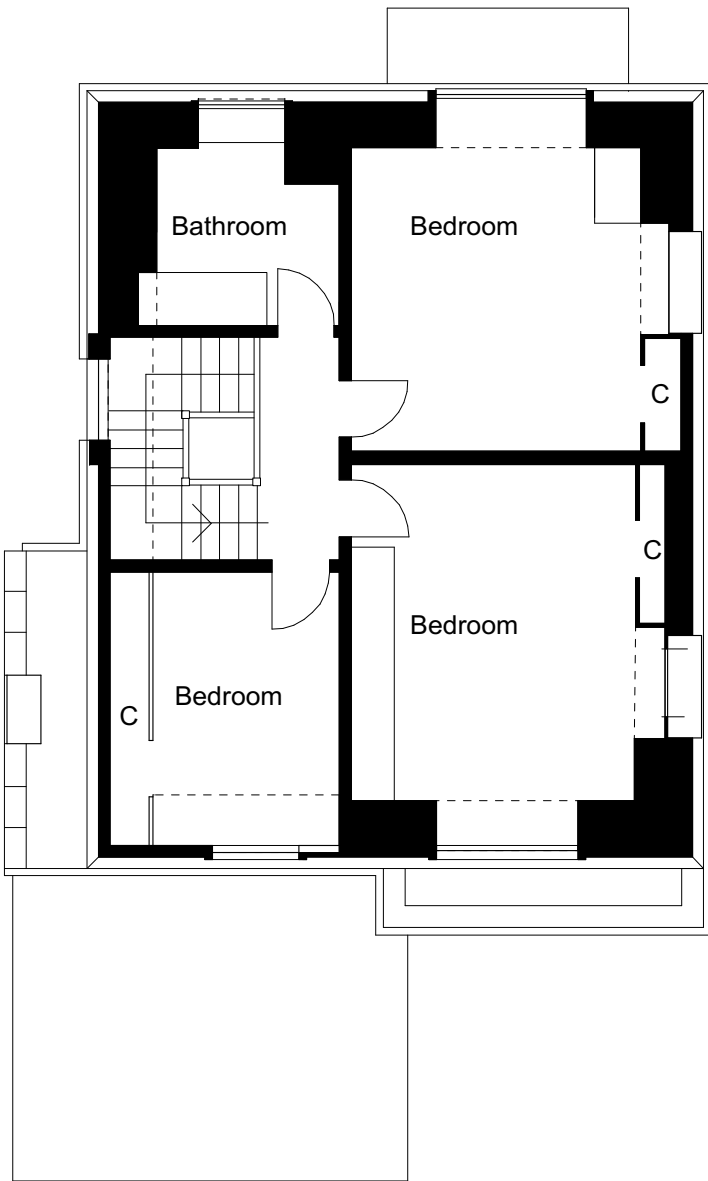

Revisions and Notes  
- - --/--

# 1 Clorane Gardens, Camdem, London, NW3 7PR

sawkings + norton architects ltd. copyright 2016. This drawing must not be reproduced in part or whole without prior written consent. Do not scale from this drawing. Check and confirm all dimensions on site prior to commencing work. IF IN DOUBT ASK.

1 The Quarry, Betchworth, Surrey RH3 7BY T 01737 845580 E admin@sawkingsnorton.com W www.sawkingsnorton.com

drawn by RS	scale 1:100 @ A3	no 102	title Existing First And Second Floor Plan
date 13/1/16	filename A1175 1 Clorane.vwx	file reference A1175	client Mr & Mrs Heller

