



 

Existing Roof Plan
Scale 1:100

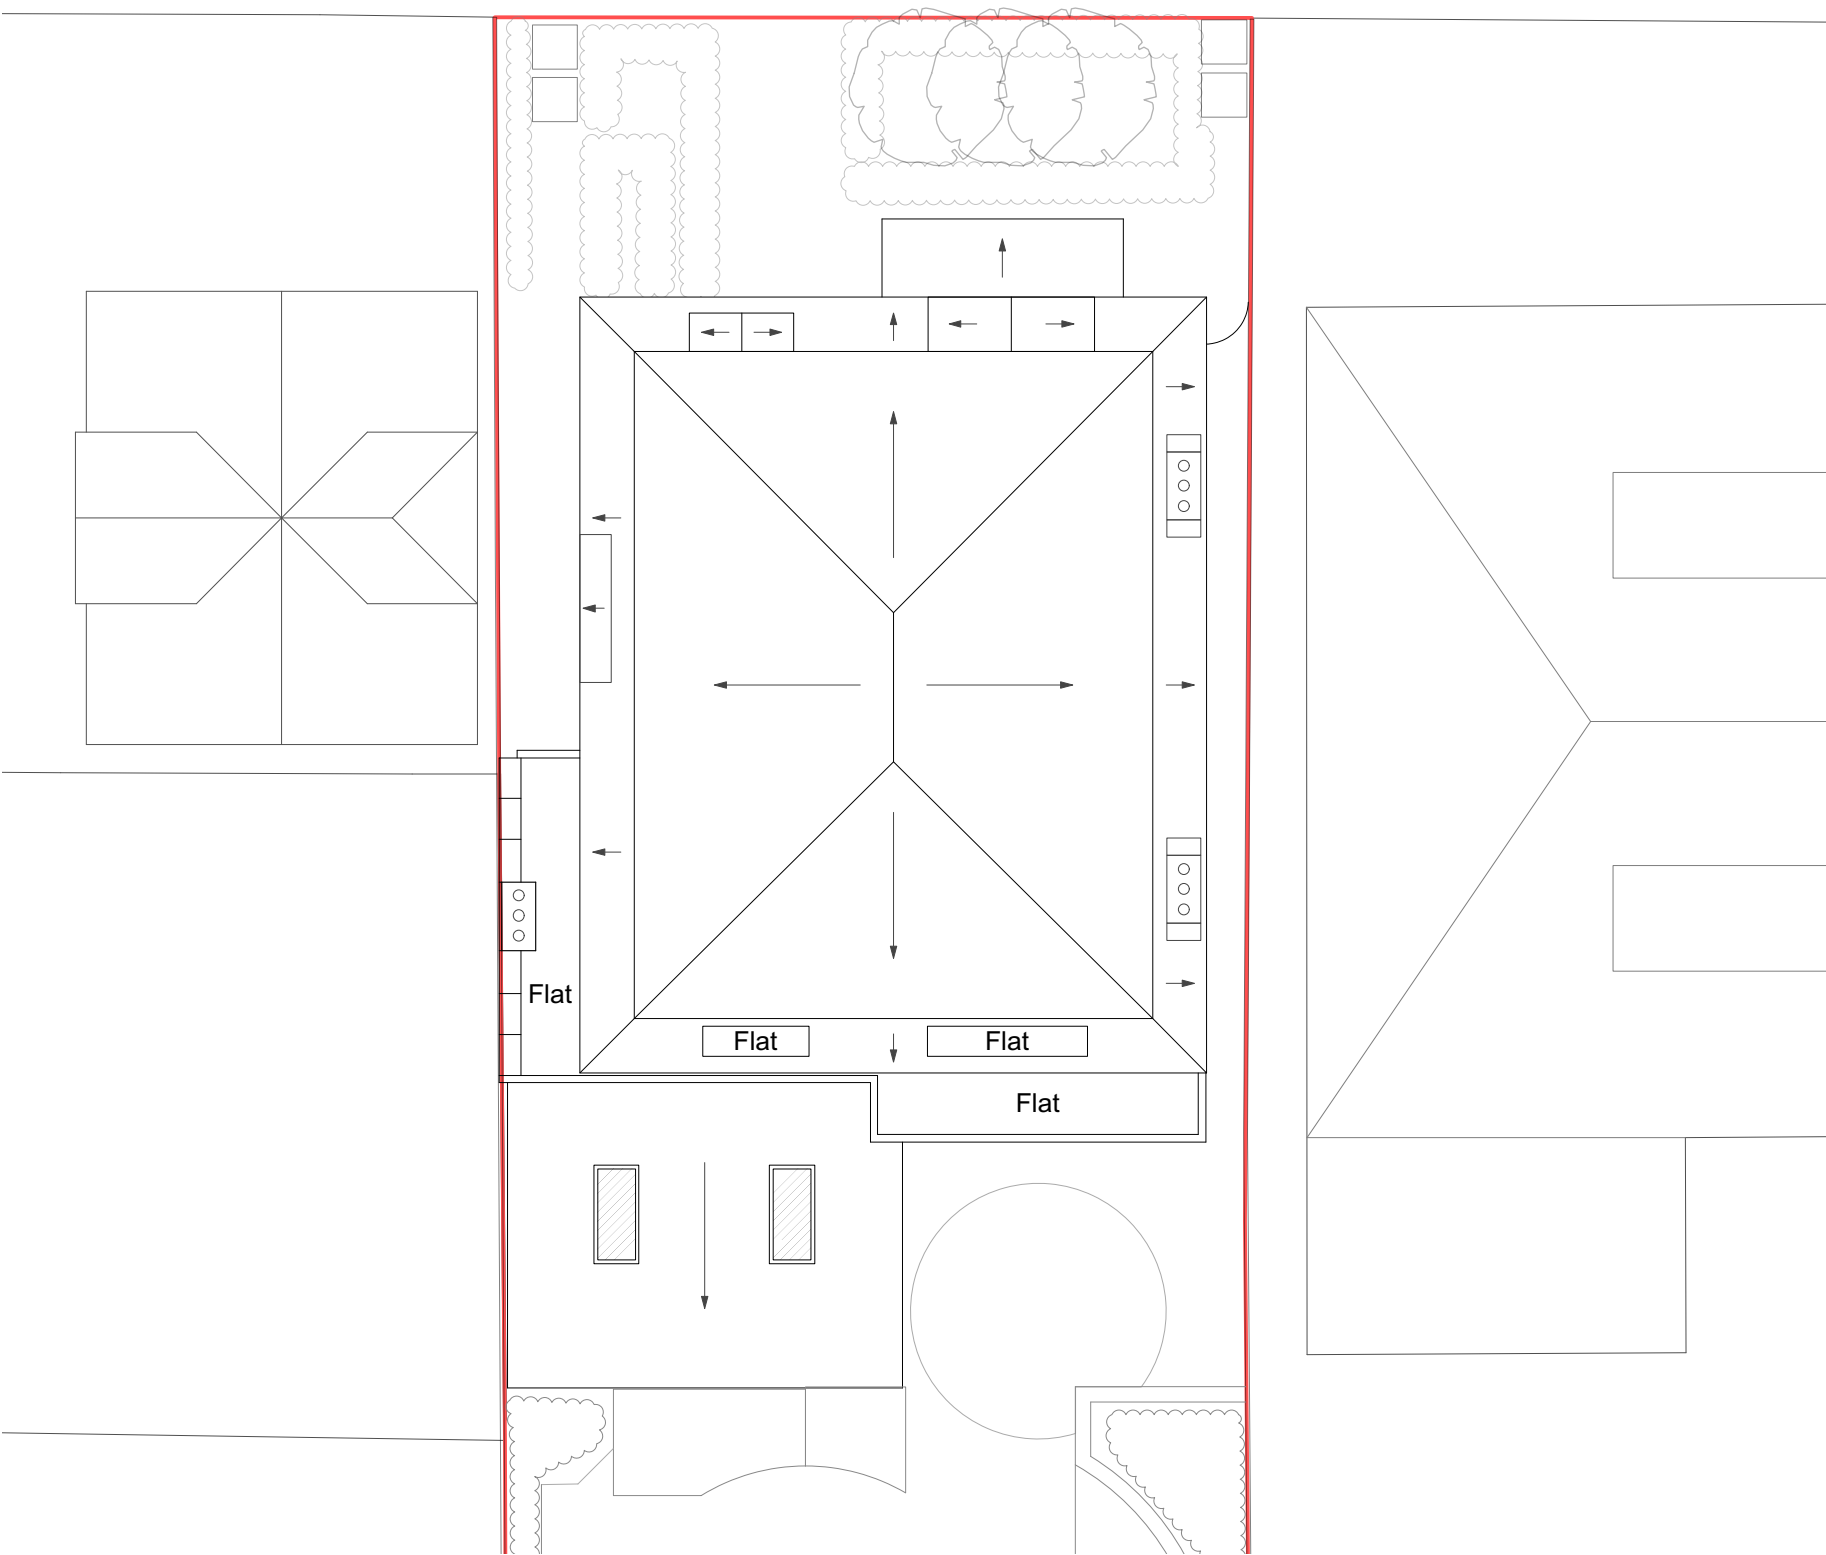

drawn by RS	scale 1:100 @ A3	no 103	title Existing Roof Plan
date 13/1/16	filename A1175 1 Clorane.vwx	file reference A1175	client Mr & Mrs Heller