
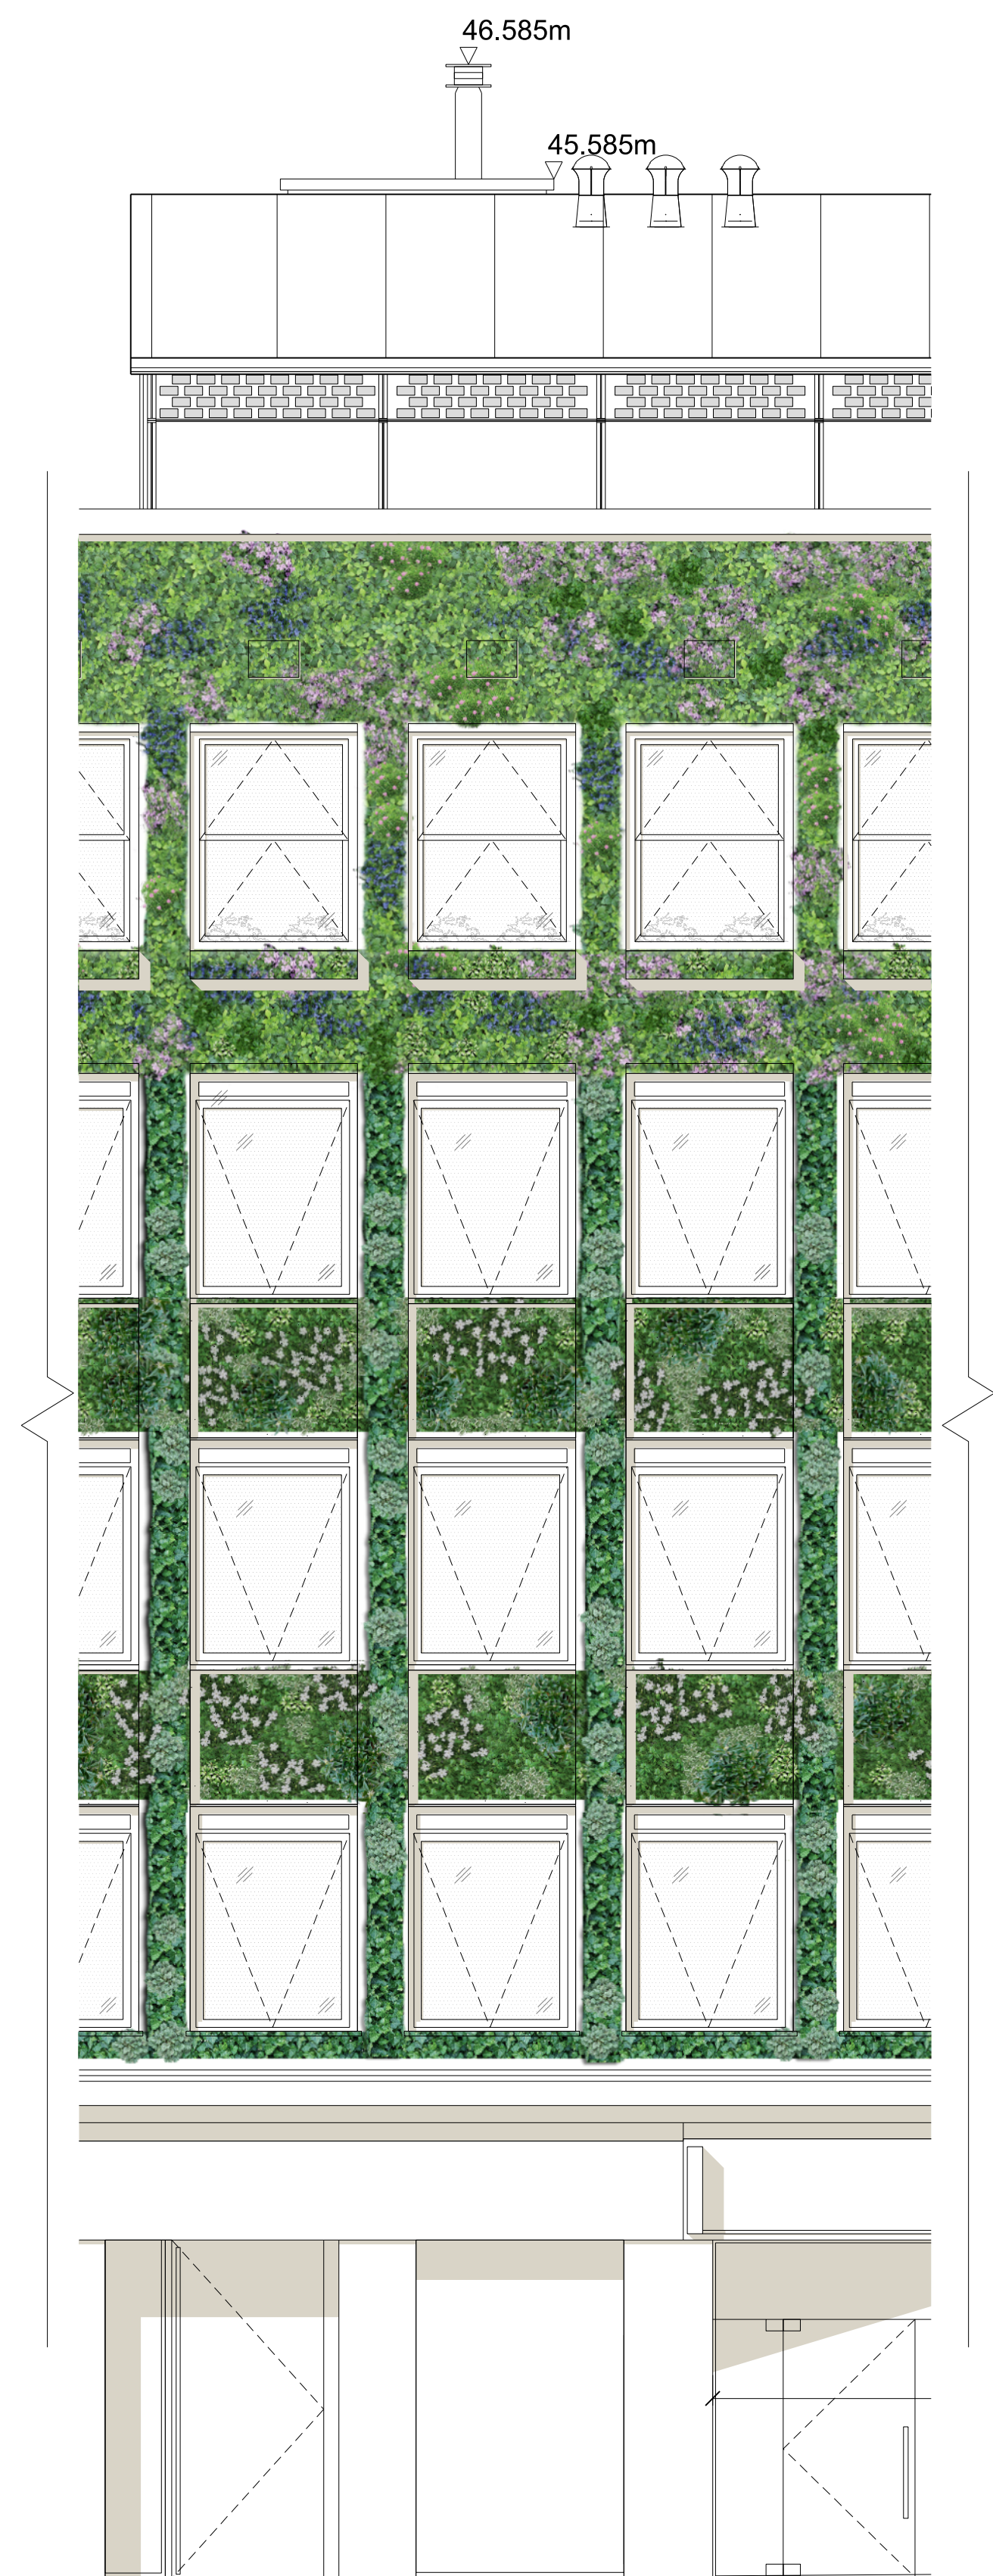


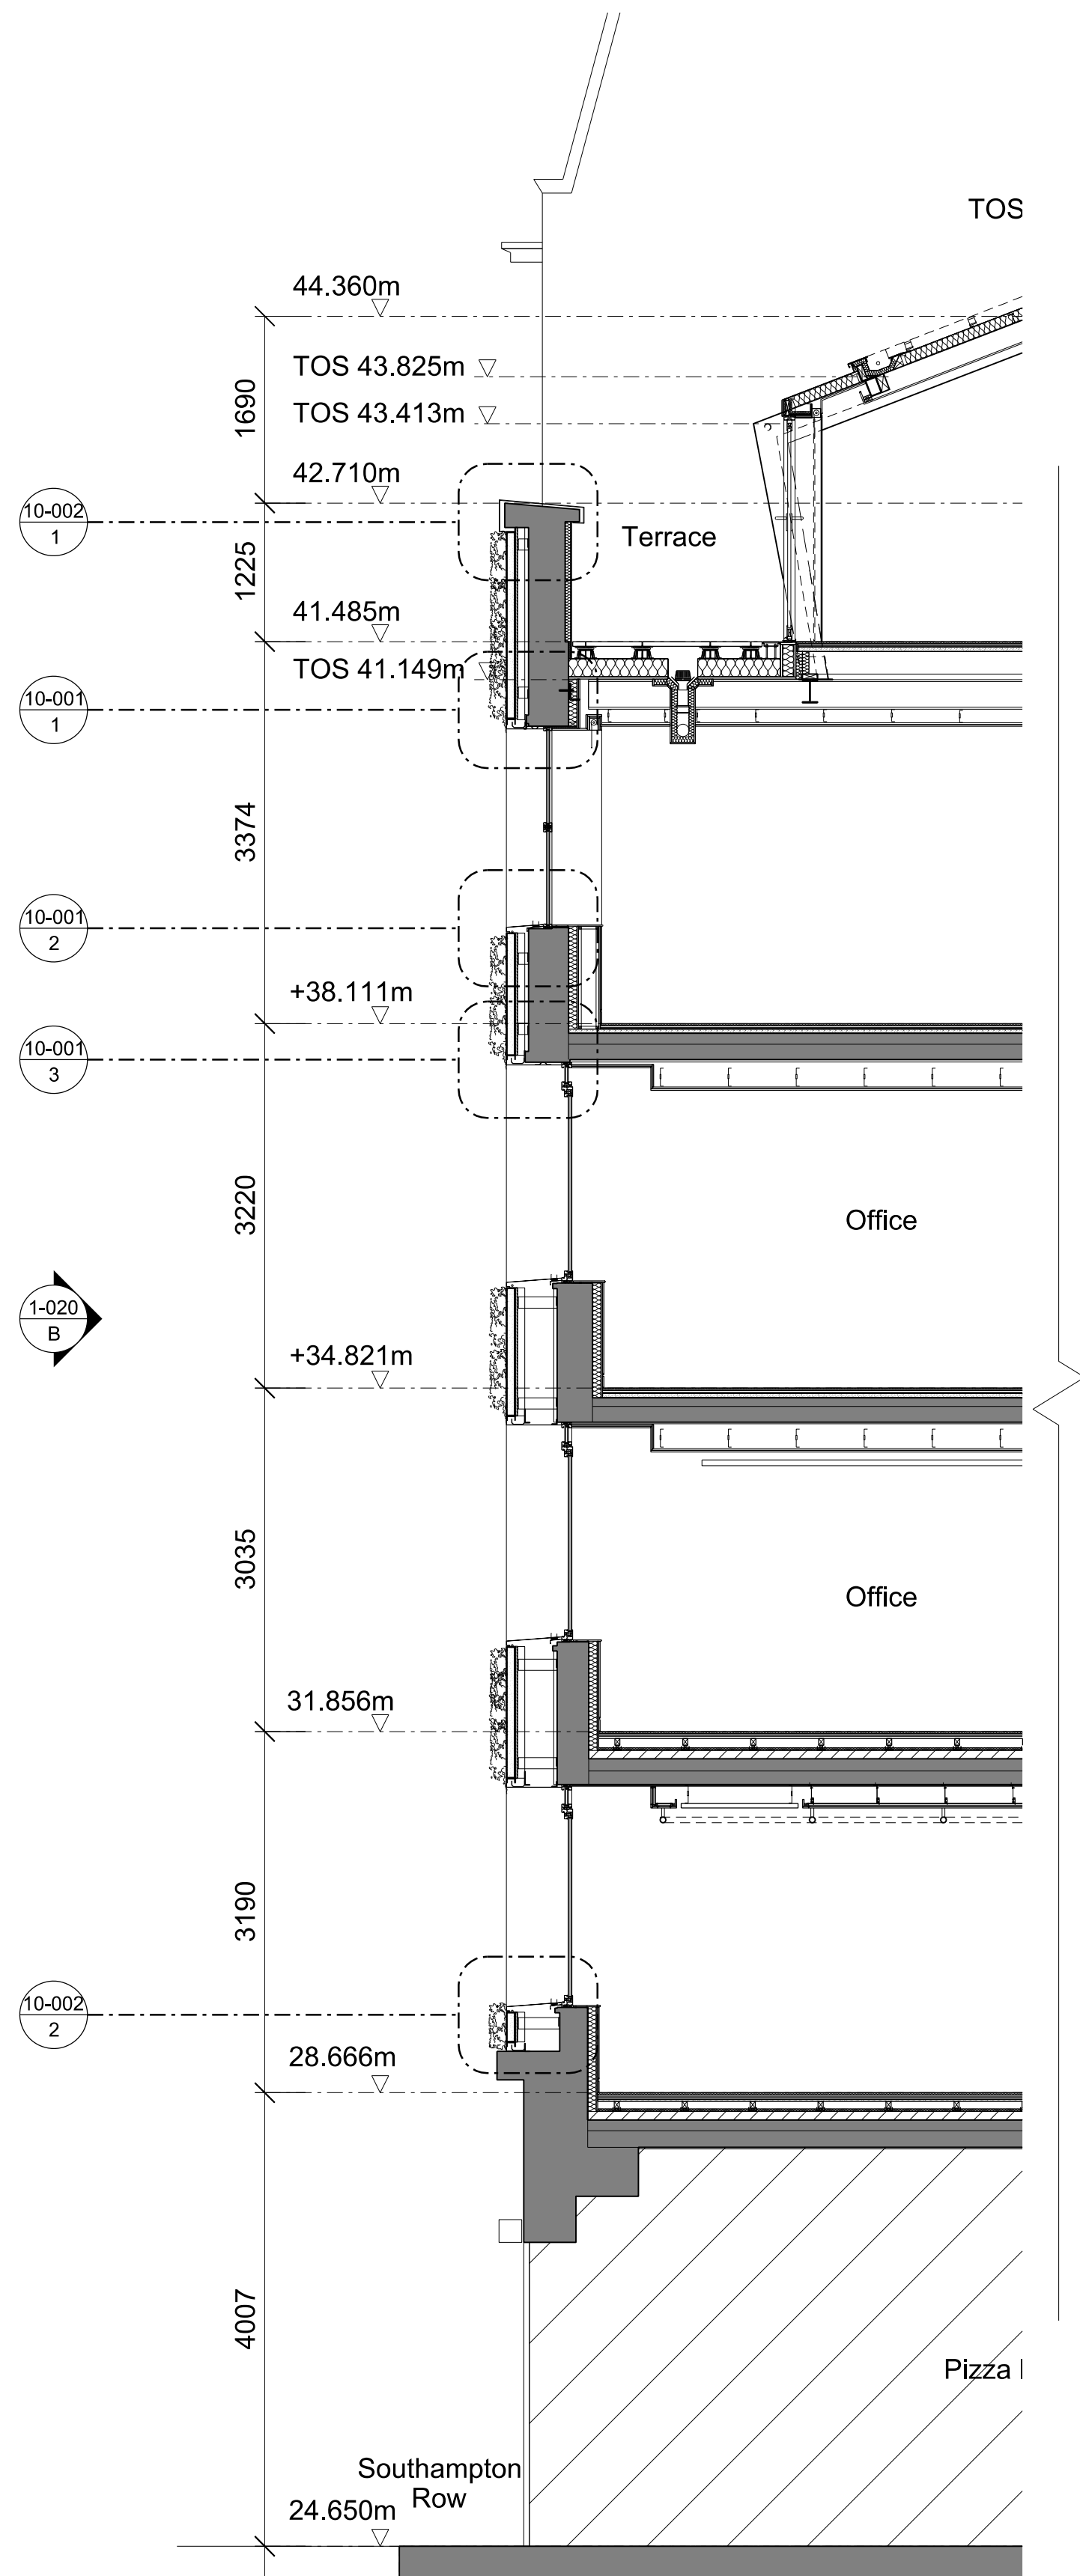


1 Proposed Section through front elevation

SECTION A - A - 1:50

2 Proposed Typical Front Elevation

ELEVATION - 1:50

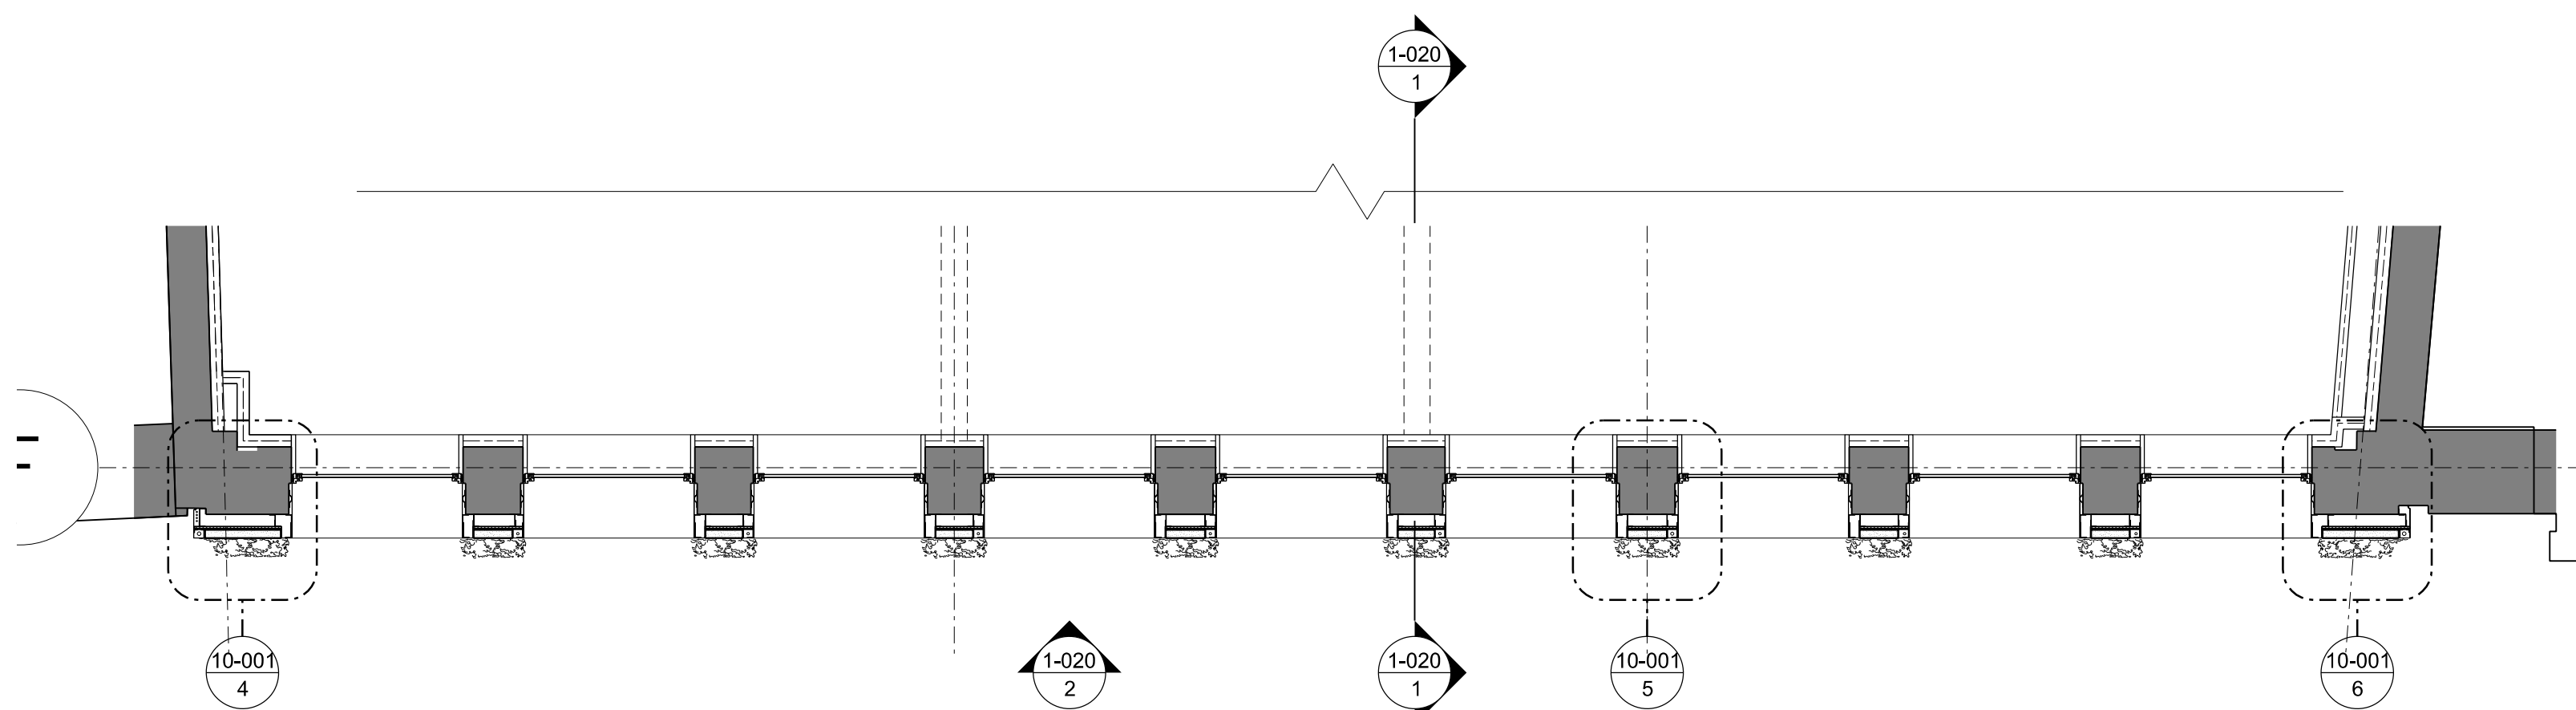

3 Proposed Typical Floor Plan

SECTIONAL PLAN - 1:50

Rev.	Description	Date
7	Planning Application Issue	06/05/14
A	Updated for Planning Issue	15/12/15

DAVID MORLEY ARCHITECTS		
18 Hutton Place London EC1N 8RU		
Tel: 020 7430 2444 Fax: 020 7430 2443		
davidmorleyarchitects.co.uk		

Client:	Panatura Properties A Ltd
Project:	Synergy House

Drawing:	Proposed Plan / Section A-A / Front Elevation
----------	---

Job No.	Drawing No.	Revision
568	1-020	A

Date of First Issue	Scale @ A1	Revision Date
06/05/14	1:50	15/12/15



Legend

- 01 New Powder coated double glazed aluminium windows
- 02 New Living Wall to Southampton Row Elevation - Planting Type 1
- 03 New Living Wall to Southampton Row Elevation - Planting Type 2
- 04 New Living Wall to Southampton Row Elevation - Planting Type 3
- 05 New PPC Aluminium flashing around windows - RAL 7012 to match window frames
- 06 Dark grey painted cast concrete cornice
- 07 New PPC aluminium coping - RAL 7012



Note:
Refer to Biotope planting plan drawing for details of proposed planting

Rev.	Description	Date
-	Planning Application Issue	06/05/14
A	Updated for Planning Issue	15/12/15

DAVID MORLEY ARCHITECTS
18 Hutton Place London EC1N 8RU
Tel: 020 7430 2444 Fax: 020 7430 2443
davidmorleyarchitects.co.uk

Client:
Panatura Properties A Ltd

Project:
Synergy House

Drawing:
Proposed Front Elevation

Job No. 568	Drawing No. 1-021	Revision A
Date of First Issue 06/05/2014	Scale @ A1 1:50	Revision Date 15/12/15