

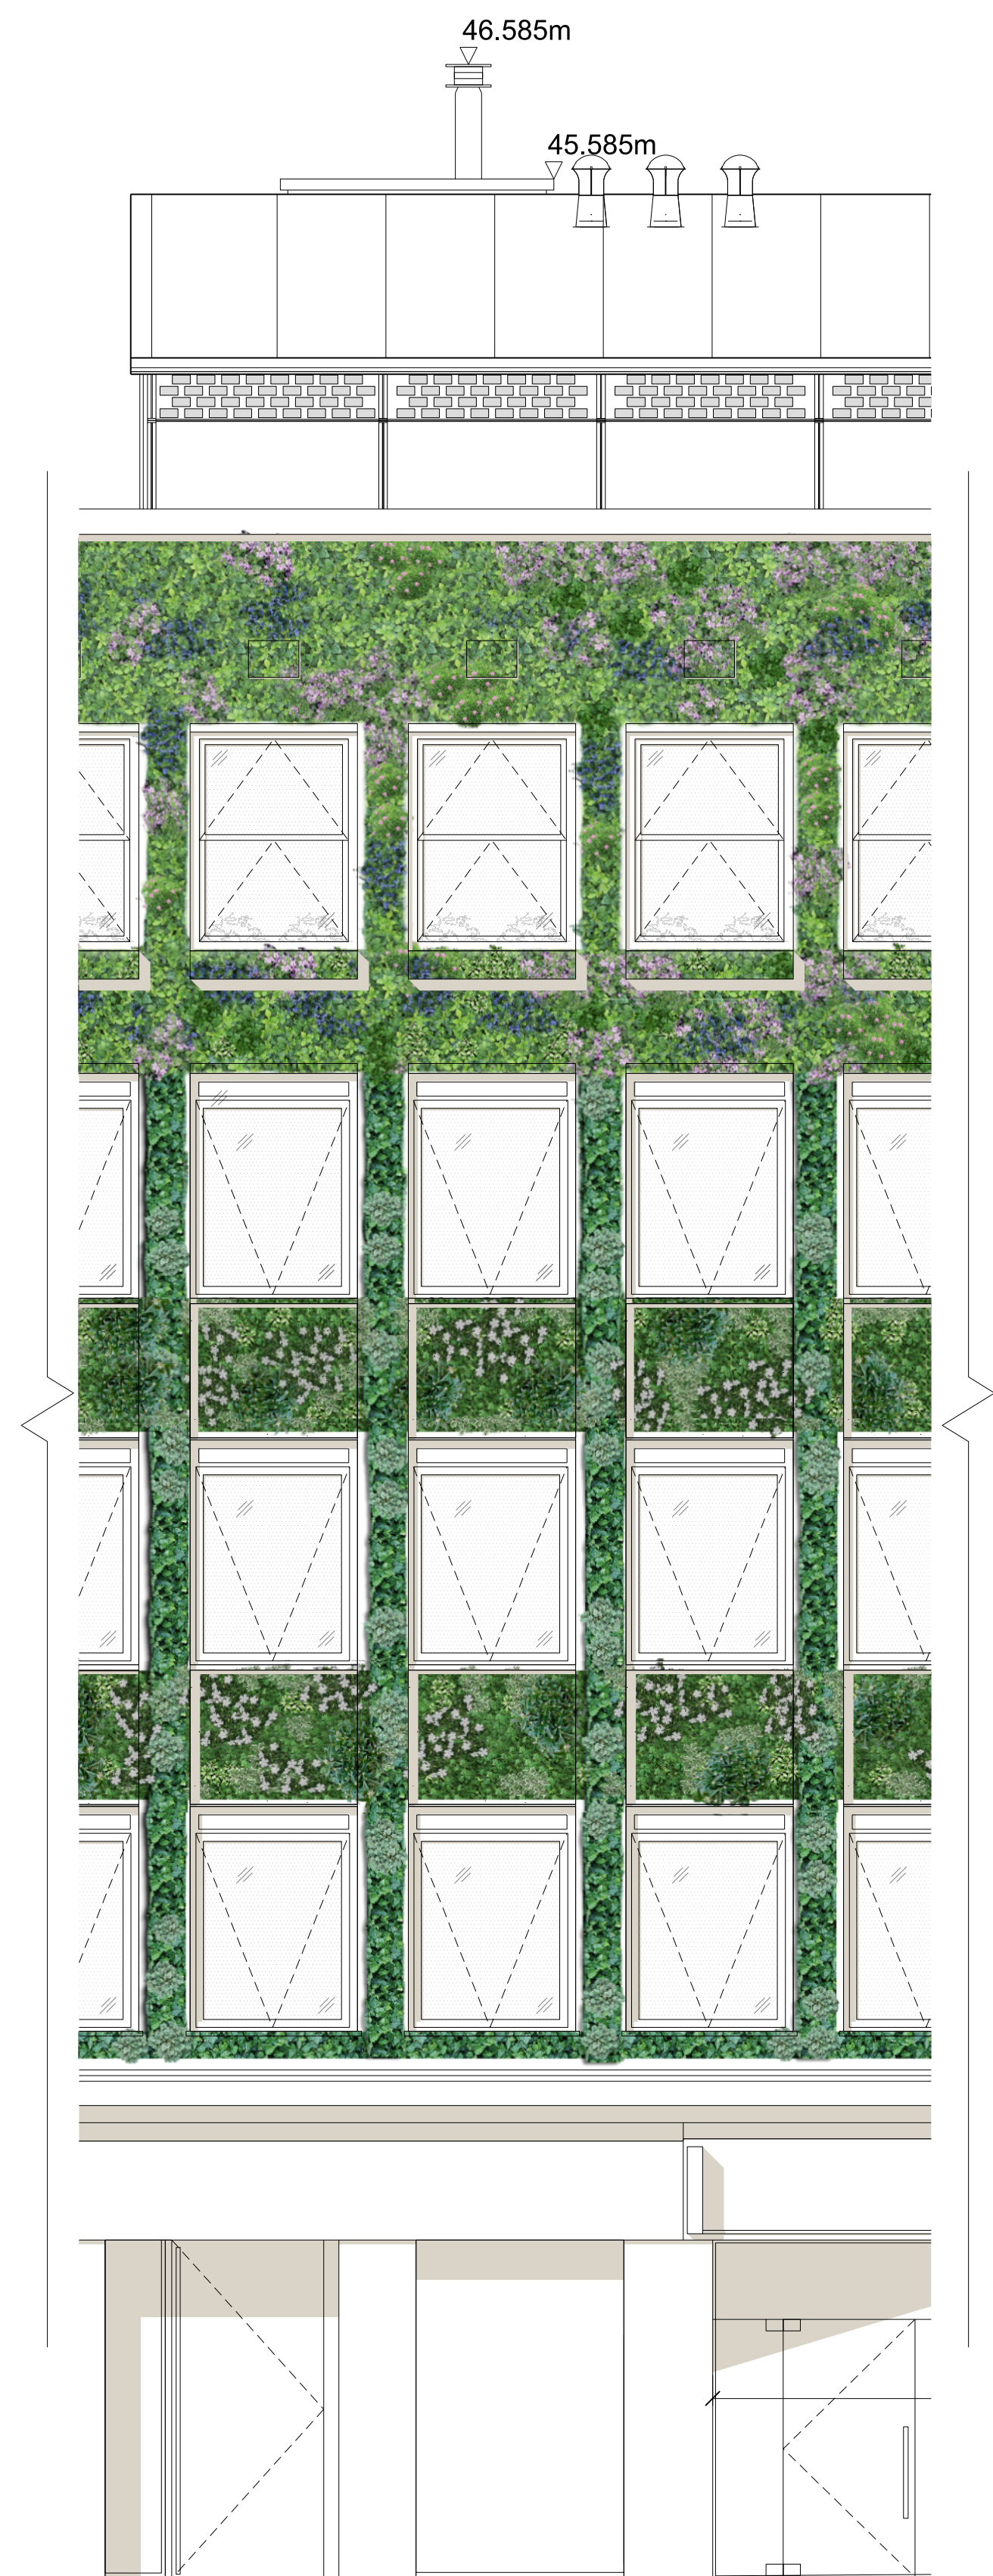


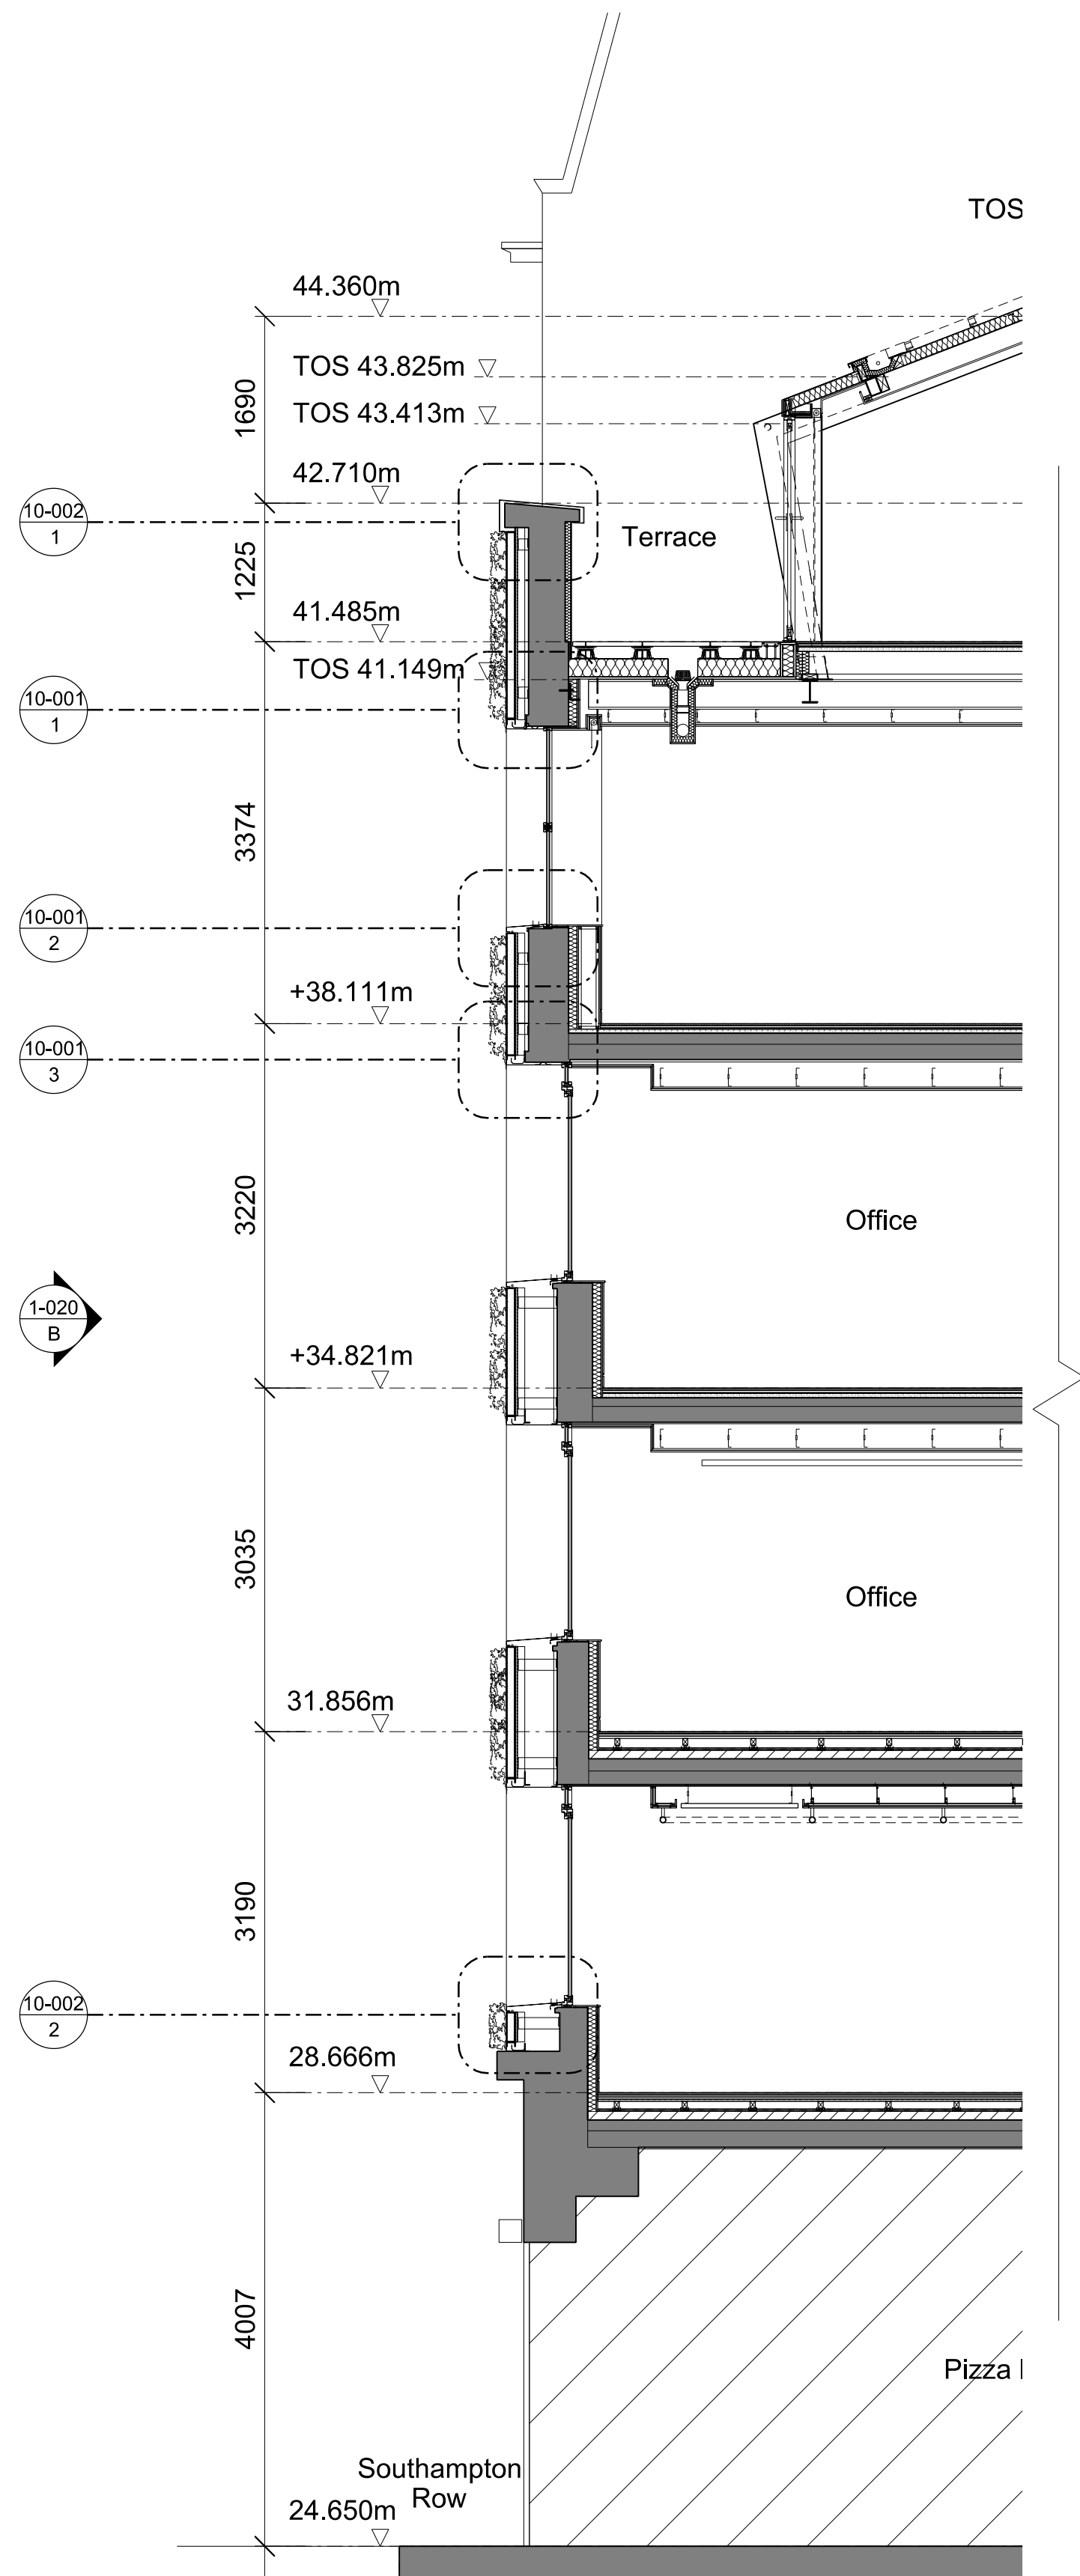

1 Proposed Section through front elevation
SECTION A - A - 1:50

2 Proposed Typical Front Elevation
ELEVATION - 1:50

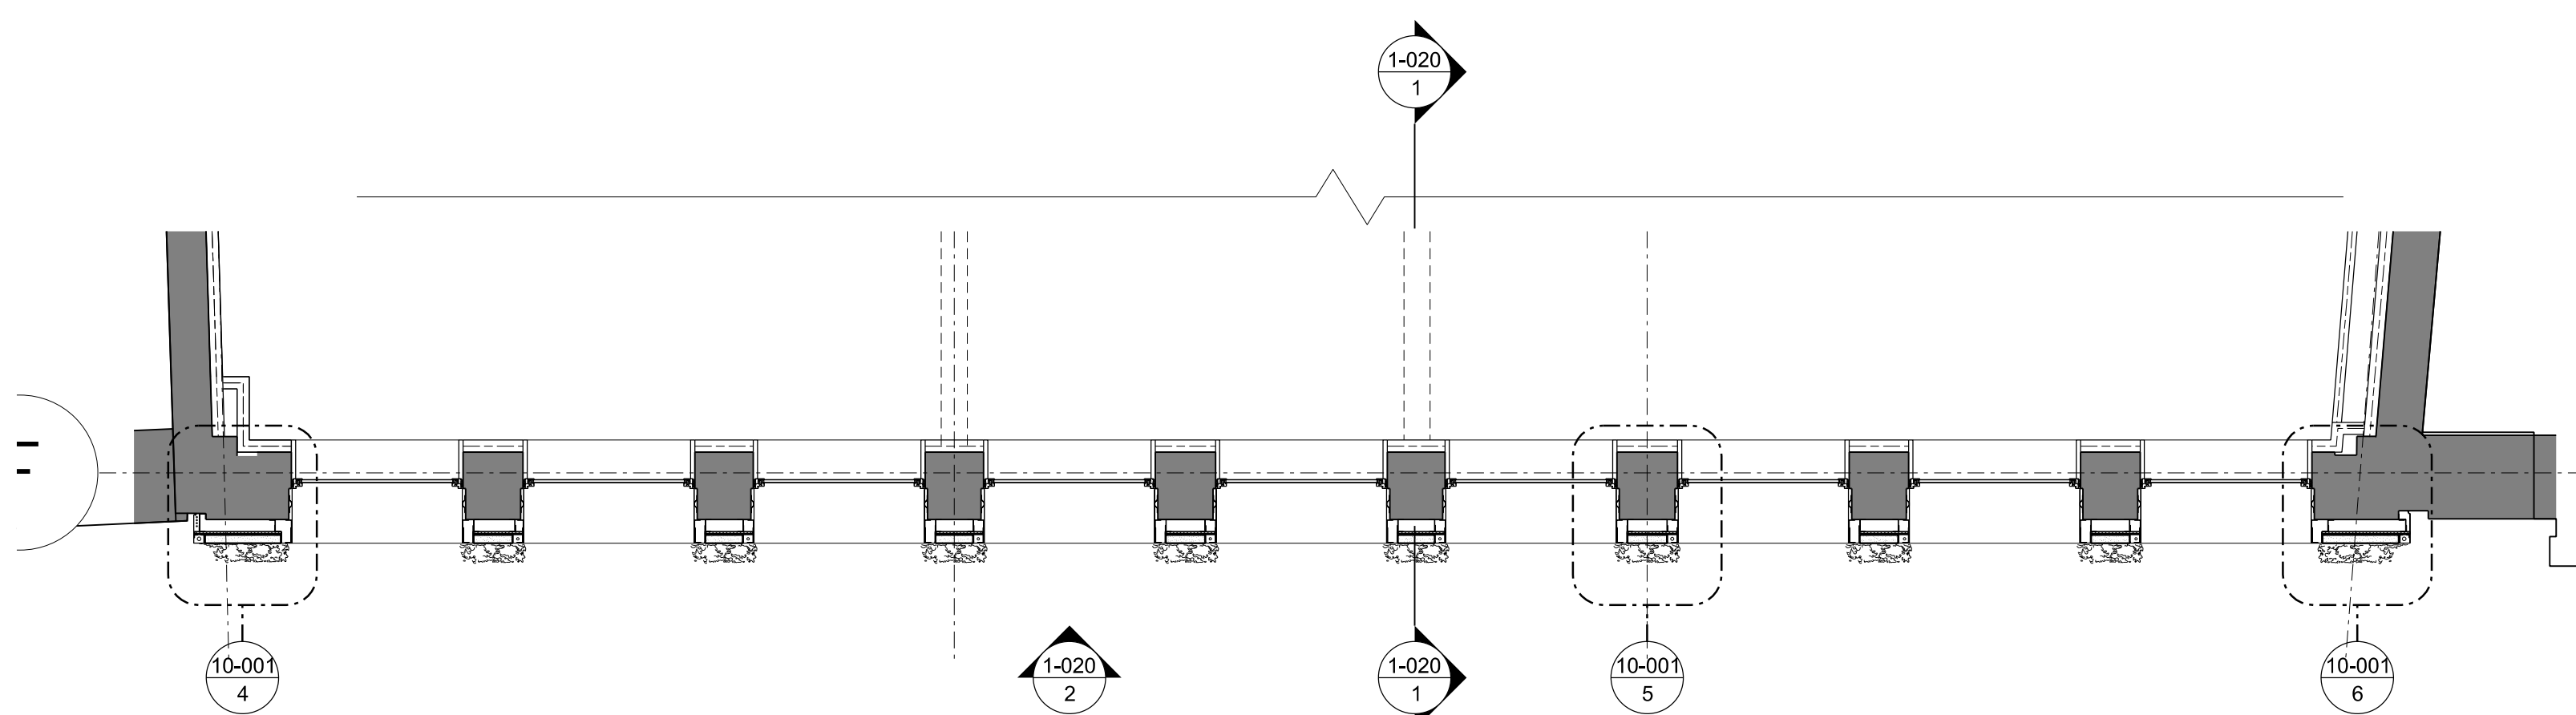

3 Proposed Typical Floor Plan
SECTIONAL PLAN - 1:50

Rev.	Description	06/05/14
7	Planning Application Issue	15/12/15
A	Updated for Planning Issue	

DAVID MORLEY ARCHITECTS 18 Hutton Place London EC1N 8RU Tel: 020 7430 2444 Fax: 020 7430 2443 david@morleyarchitects.co.uk		
Client:	Panatura Properties A Ltd	
Project:	Synergy House	
Drawing:	Proposed Plan / Section A-A / Front Elevation	
Job No.	Drawing No.	Revision
568	1-020	A
Date of First Issue	Scale @ A1	Revision Date
06/05/14	1:50	15/12/15