


APPENDIX 3 PROPOSED DEMOLITION DRAWINGS

THIS DRAWING AND CAD DATA THEREIN IS PROTECTED BY COPYRIGHT AND MUST NOT BE COPIED OR REPRODUCED WITHOUT THE WRITTEN CONSENT OF DLG ARCHITECTS

NO DIMENSIONS ARE TO BE SCALED FROM THIS DRAWING. USE FIGURED DIMENSIONS ONLY. ALL DIMENSIONS AND SIZES ARE TO BE CHECKED ON SITE AND ANY DISCREPANCIES REPORTED TO THE ARCHITECT PRIOR TO INITIATION OF ANY WORKS.

 

LEGEND

- Door Nos. are circular
- Window Nos. are hexagonal
- Room Nos. are rectangular
- Fireplace Nos. are triangular

The room, door and window numbering system is as follows:

Blg.	Type	Floor	Room No.	Item No.
46	W	G	E	01
46	W	G	E	02
Floor Codes

- B - Basement
- G - Ground
- 1 - First
- 2 - Second
- 3 - Third
- 4 - Fourth
- 5 - Roof

KEY - DEMOLITION

- Doors/windows/fireplaces to be removed
- To be demolished/removed


* Drawing based on CADPLAN Land & Building surveys
 Date: Aug 1999

Drawing nos:

- Basement floor 7939-01
- Ground floor 7939-02
- First floor 7939-03
- Second floor 7939-04
- Third floor 7939-05
- Fourth floor 7939-06
- Roof plan 7939-07
- Elevation E1 7939-08
- Elevation E2 7939-09
- Elevation E3 7939-10
- Section S1 7939-11
- Section S2 7939-12

Note:

- All internal suspended ceiling to be removed
- All floor finishes to be removed
- All radiators to be removed

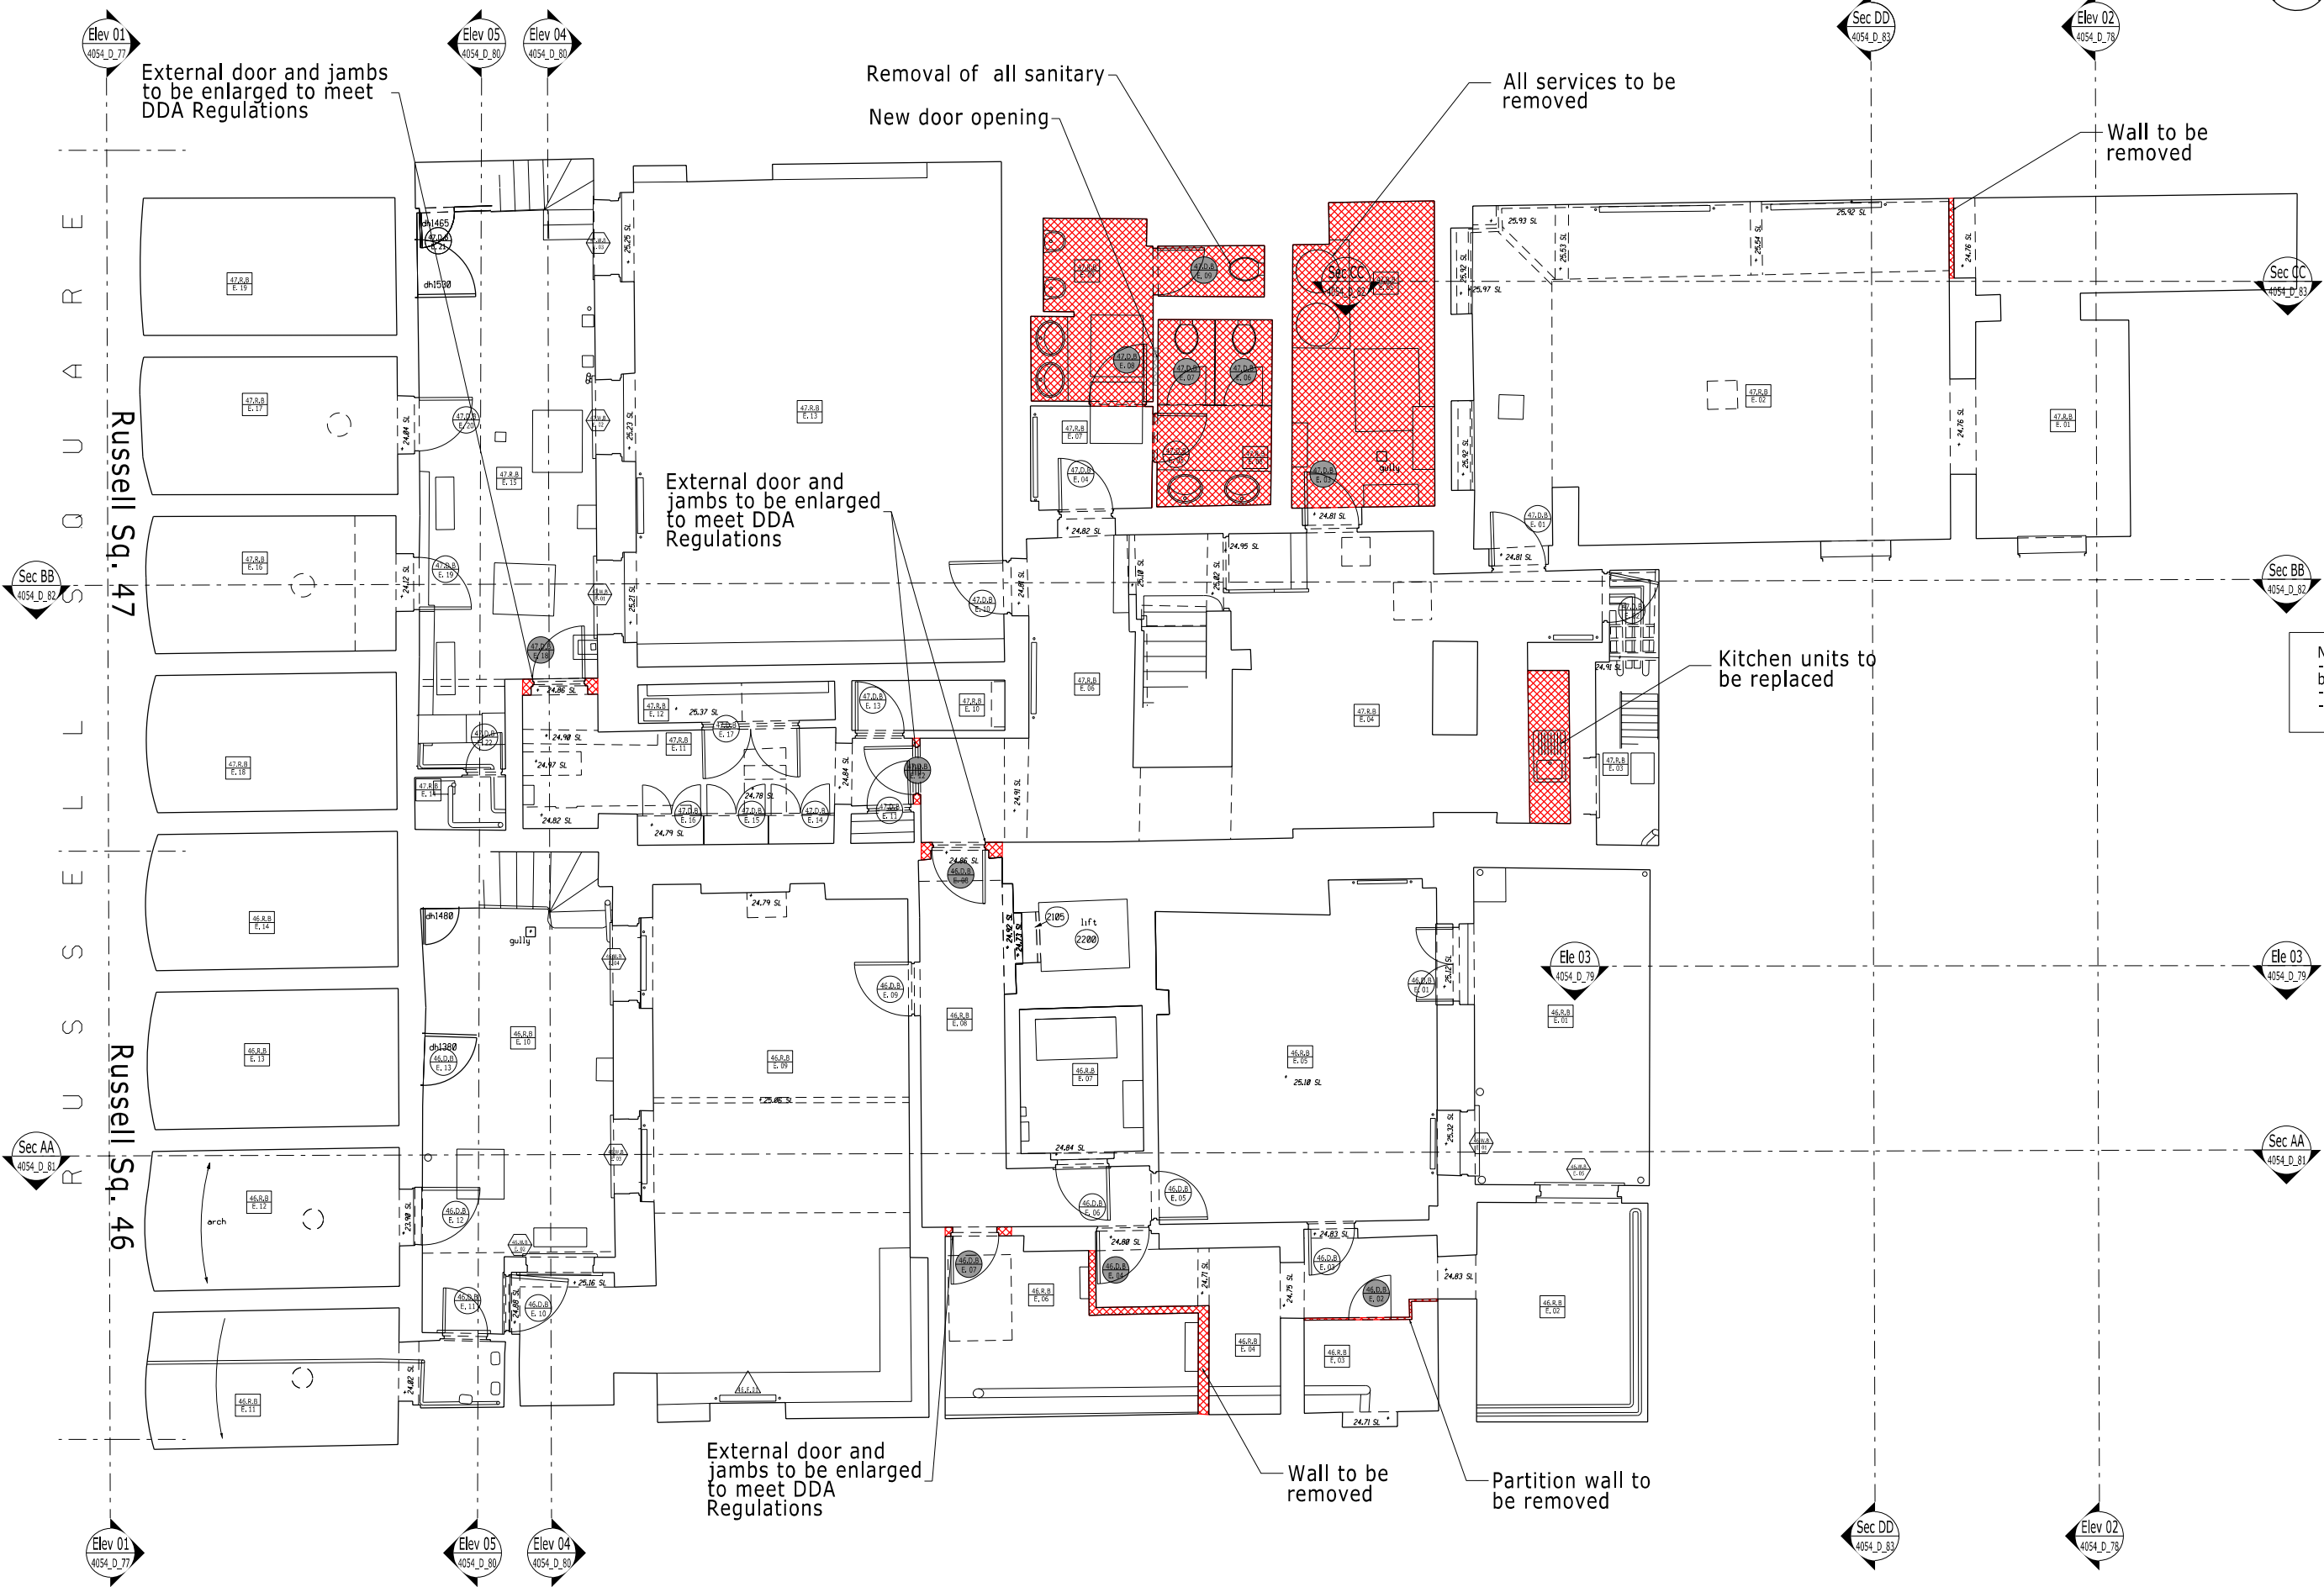

Job Name
 46-47 Russell Square
 London
 WC1
 The Bedford Estates

Drawing Title
 Demolition
 Basement Floor Plan

Status
 Planning

Date 24/07/15 AH
Sheet 70
Scale 1:50 @A1
 1:100 @A3

Job Number 4054
Code D
Drawing Number 70
Rev 00

DLG Architects LLP
 128 Southwark Street
 London SE1 0SW

t +44(0)20 7620 1236
 f +44(0)20 7928 4416
 london@dlgarchitects.com
 dlgarchitects.com



THIS DRAWING AND CAD DATA THEREIN IS PROTECTED BY COPYRIGHT AND MUST NOT BE COPIED OR REPRODUCED WITHOUT THE WRITTEN CONSENT OF DLG ARCHITECTS

NO DIMENSIONS ARE TO BE SCALED FROM THIS DRAWING. USE FIGURED DIMENSIONS ONLY. ALL DIMENSIONS AND SIZES ARE TO BE CHECKED ON SITE AND ANY DISCREPANCIES REPORTED TO THE ARCHITECT PRIOR TO INITIATION OF ANY WORKS.

LEGEND

- Door Nos. are circular
- Window Nos. are hexagonal
- Room Nos. are rectangular
- Fireplace Nos. are triangular

The room, door and window numbering system is as follows:

Blg.	Type	Floor	Revised	Item No.
0000	Doors	0	0	01
0000	Windows	0	0	02
0000	Rooms	0	0	03
0000	Fireplaces	0	0	04

Floor Codes

- B - Basement
- G - Ground
- 1 - First
- 2 - Second
- 3 - Third
- 4 - Fourth
- 5 - Roof

KEY - DEMOLITION


- Doors/windows/fireplaces to be removed
- To be demolished/removed

* Drawing based on CADPLAN Ltd & Building surveyors
Date: Aug 1999

Drawing nos:
Basement floor 7939-01
Ground floor 7939-02
First floor 7939-03
Second floor 7939-04
Third floor 7939-05
Fourth floor 7939-06
Roof plan 7939-07
Elevation E1 7939-08
Elevation E2 7939-09
Elevation E3 7939-10
Section S1 7939-11
Section S2 7939-12

Note:

- All internal suspended ceiling to be removed
- All floor finishes to be removed
- All radiators to be removed

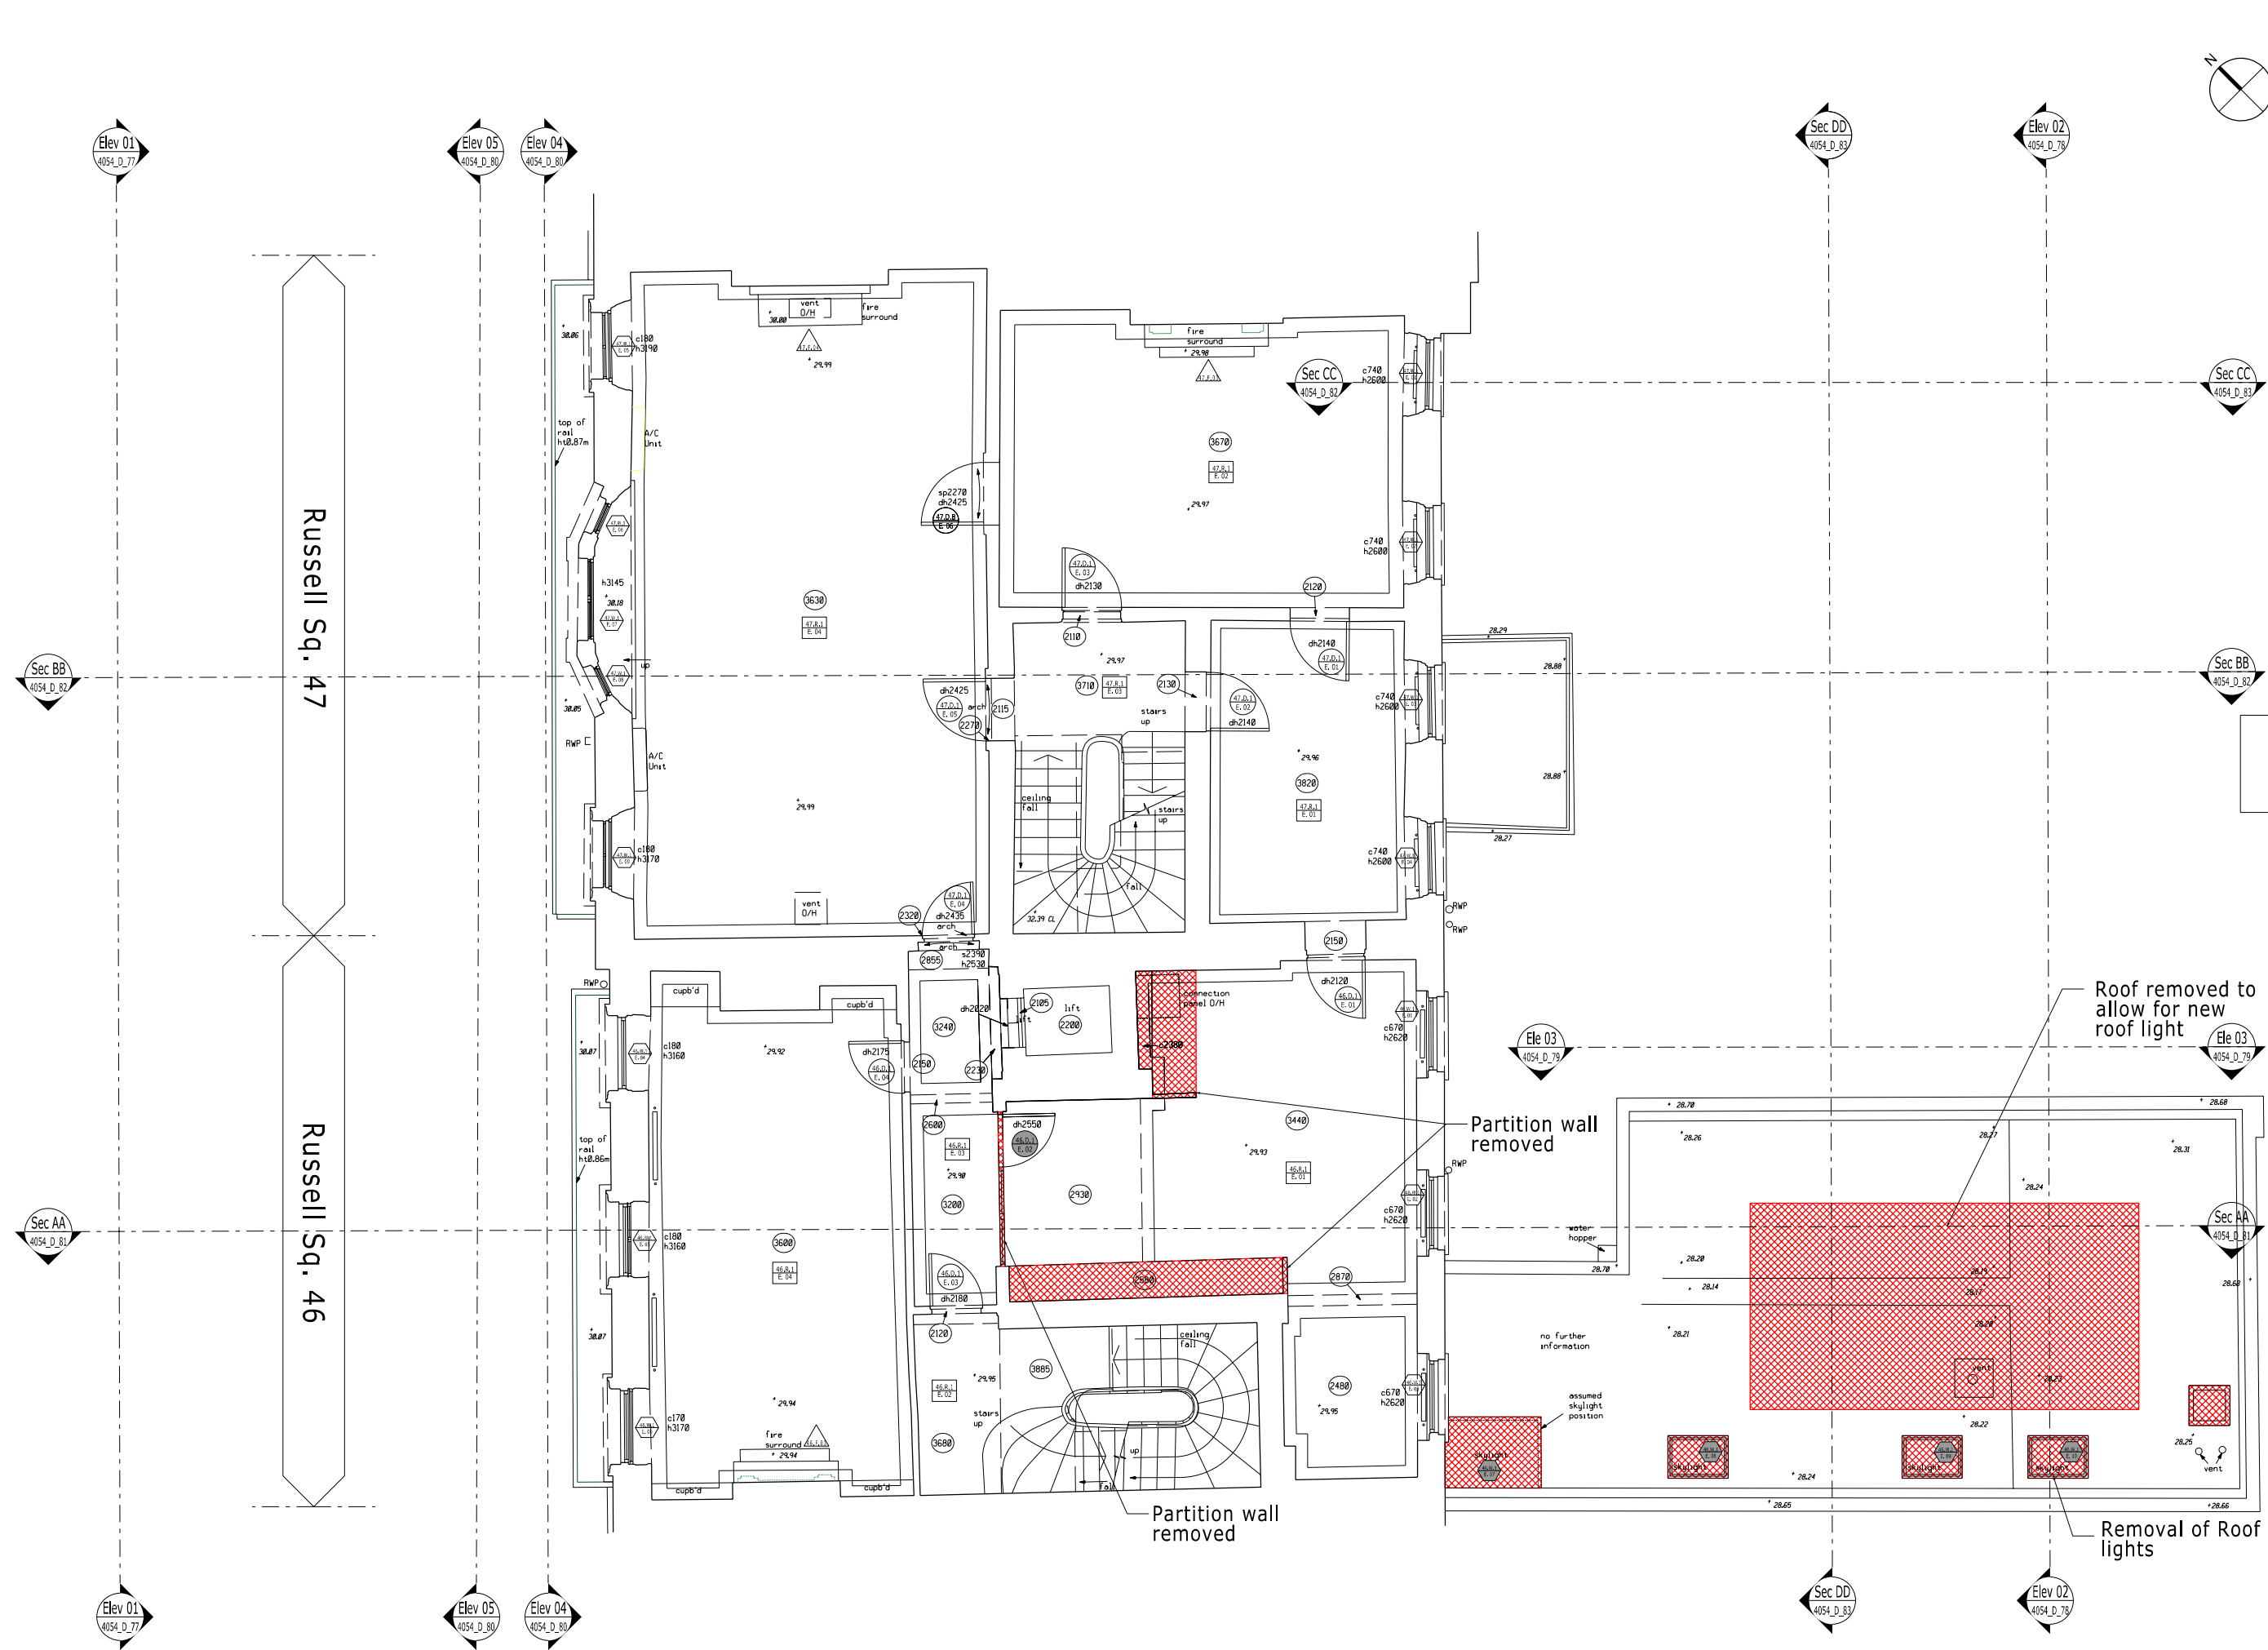

Job Name
**46-47 Russell Square
London
WC1
The Bedford Estates**

Drawing Title
**Demolition
First Floor Plan**

Status
Planning

Date 24/07/15 AH
Sheet 72
Scale 1:50 @A1
1:100 @A3

Job Number 4054
Code D
Drawing Number 72
Rev 00

DLG Architects LLP
128 Southwark Street
London SE1 0SW

t +44(0)20 7620 1236
f +44(0)20 7928 4416
london@dlgarchitects.com
dlgarchitects.com



THIS DRAWING AND CAD DATA THEREIN IS PROTECTED BY COPYRIGHT AND MUST NOT BE COPIED OR REPRODUCED WITHOUT THE WRITTEN CONSENT OF DLG ARCHITECTS

NO DIMENSIONS ARE TO BE SCALED FROM THIS DRAWING. USE FIGURED DIMENSIONS ONLY. ALL DIMENSIONS AND SIZES ARE TO BE CHECKED ON SITE AND ANY DISCREPANCIES REPORTED TO THE ARCHITECT PRIOR TO INITIATION OF ANY WORKS.

LEGEND

- Door Nos. are circular
- Window Nos. are hexagonal
- Room Nos. are rectangular
- Fireplace Nos. are triangular

The room, door and window numbering system is as follows:

Blg.	Type	Floor	Revised	Item No.
0454	D	1		01
0454	W	1		02
0454	R	1		03
0454	F	1		04

Floor Codes

- B - Basement
- G - Ground
- 1 - First
- 2 - Second
- 3 - Third
- 4 - Fourth
- 5 - Roof

KEY - DEMOLITION

- Doors/windows/fireplaces to be removed
- To be demolished/removed

* Drawing based on CADPLAN Land & Building surveys
Date: Aug 1999

Drawing nos:
 Basement floor 7939-01
 Ground floor 7939-02
 First floor 7939-03
 Second floor 7939-04
 Third floor 7939-05
 Fourth floor 7939-06
 Roof plan 7939-07
 Elevation E1 7939-08
 Elevation E2 7939-09
 Elevation E3 7939-10
 Section S1 7939-11
 Section S2 7939-12

Note:

- All internal suspended ceiling to be removed
- All floor finishes to be removed
- All radiators to be removed



Job Name
**46-47 Russell Square
London
WC1
The Bedford Estates**

Drawing Title
**Demolition
Second Floor Plan**

Status
Planning

Date 24/07/15 AH
Sheet By 1:50 @A1
Scale & Size 1:100 @A3

Job Number 4054
Code D
Drawing Number (--) 73
Rev 00


DLG Architects LLP
128 Southwark Street
London SE1 0SW

t +44(0)20 7620 1236
f +44(0)20 7928 4416
london@dlgarchitects.com
dlgarchitects.com



THIS DRAWING AND CAD DATA THEREIN IS PROTECTED BY COPYRIGHT AND MUST NOT BE COPIED OR REPRODUCED WITHOUT THE WRITTEN CONSENT OF DLG ARCHITECTS

NO DIMENSIONS ARE TO BE SCALED FROM THIS DRAWING. USE FIGURED DIMENSIONS ONLY. ALL DIMENSIONS AND SIZES ARE TO BE CHECKED ON SITE AND ANY DISCREPANCIES REPORTED TO THE ARCHITECT PRIOR TO INITIATION OF ANY WORKS.

 

LEGEND

- Door Nos. are circular
- Window Nos. are hexagonal
- Room Nos. are rectangular
- Fireplace Nos. are triangular

The room, door and window numbering system is as follows:

Blg.	Type	Floor	Revised	Item No.
0000	D	0	0	01
0000	W	0	0	02
0000	R	1	0	03
0000	F	1	0	04

Floor Codes


- B - Basement
- G - Ground
- 1 - First
- 2 - Second
- 3 - Third
- 4 - Fourth
- 5 - Roof

KEY - DEMOLITION

- Doors/windows/fireplaces to be removed
- To be demolished/removed

* Drawing based on CAD PLAN Land & Building surveyors
Date: Aug 1999

Drawing nos.	Revised	Item No.
Basement floor	7939-01	
Ground floor	7939-02	
First floor	7939-03	
Second floor	7939-04	
Third floor	7939-05	
Fourth floor	7939-06	
Roof plan	7939-07	
Elevation E1	7939-08	
Elevation E2	7939-09	
Elevation E3	7939-10	
Section S1	7939-11	
Section S2	7939-12	

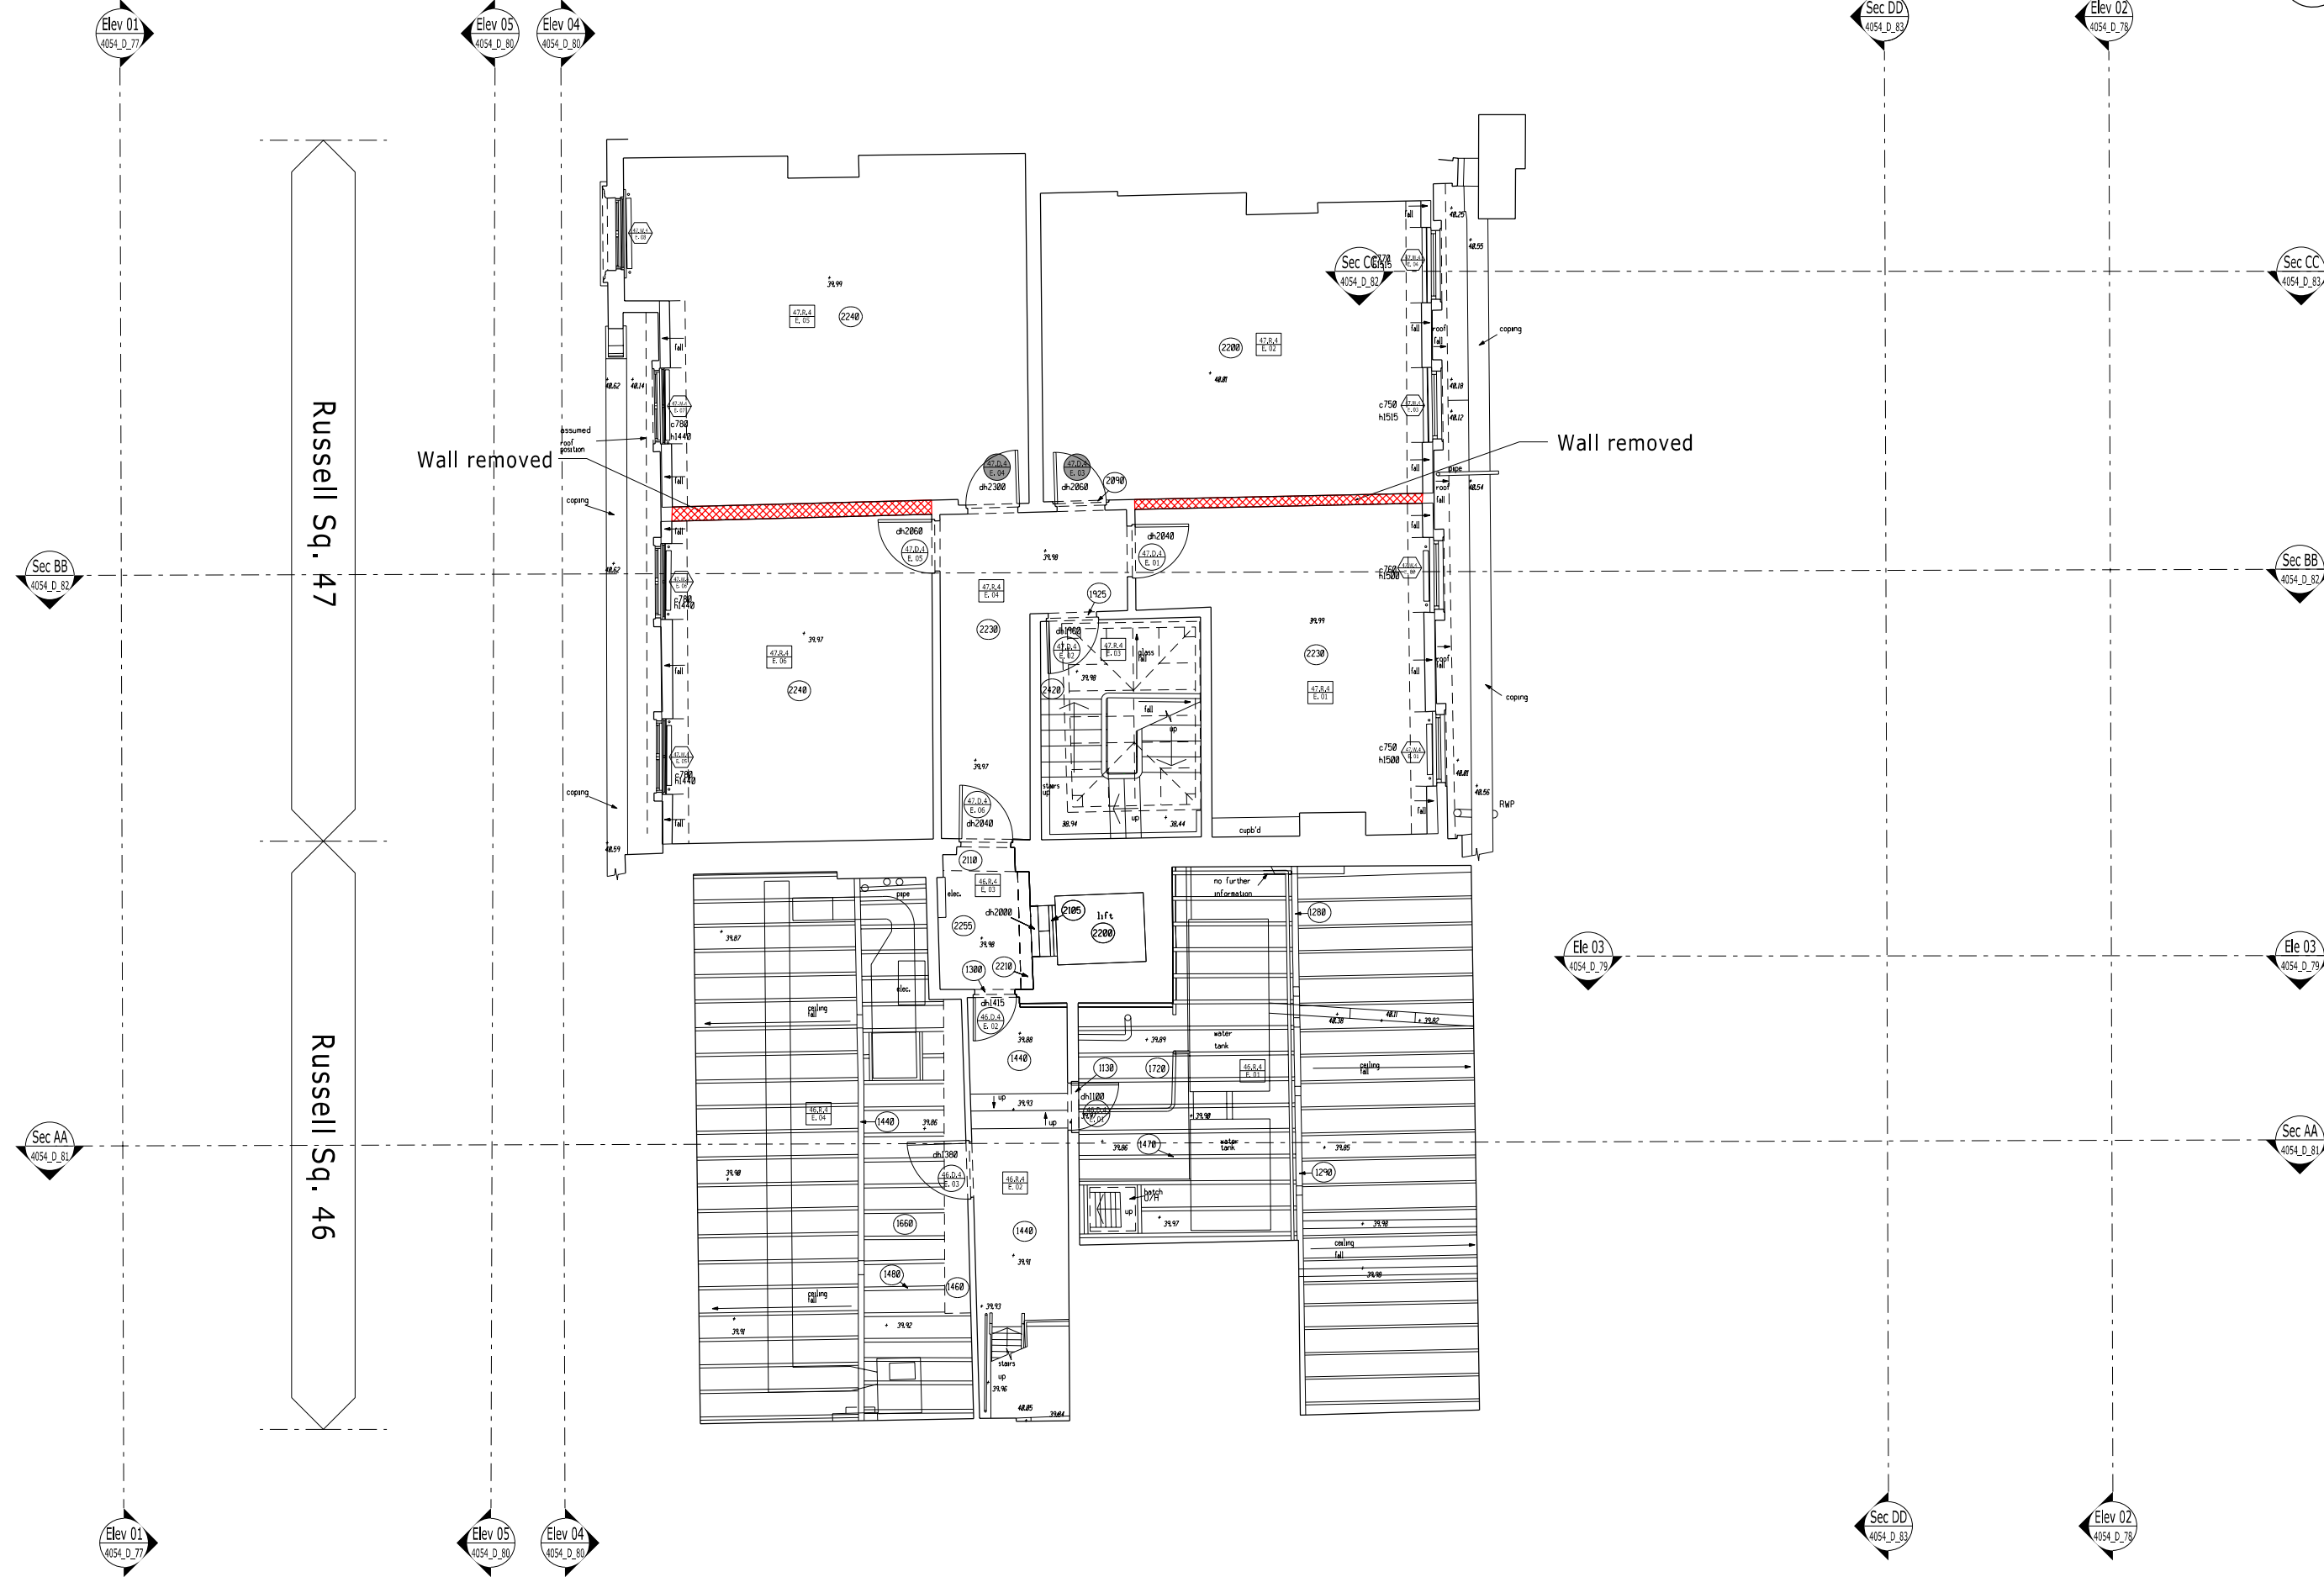

Job Name
**46-47 Russell Square
London
WC1
The Bedford Estates**

Drawing Title
**Demolition
Fourth Floor Plan**

Status
Planning

Date: 24/07/15 AH
Sheet: 75
Scale: 1:50 @A1
1:100 @A3

Job Number: 4054
Code: D
Drawing Number: 75
Rev: 00

DLG Architects LLP
128 Southwark Street
London SE1 0SW

t +44(0)20 7620 1236
f +44(0)20 7928 4416
london@dlgarchitects.com
dlgarchitects.com



THIS DRAWING AND CAD DATA THEREIN IS PROTECTED BY COPYRIGHT AND MUST NOT BE COPIED OR REPRODUCED WITHOUT THE WRITTEN CONSENT OF DLG ARCHITECTS

NO DIMENSIONS ARE TO BE SCALED FROM THIS DRAWING. USE FIGURED DIMENSIONS ONLY. ALL DIMENSIONS AND SIZES ARE TO BE CHECKED ON SITE AND ANY DISCREPANCIES REPORTED TO THE ARCHITECT PRIOR TO INITIATION OF ANY WORKS.

0 1 2 3m

LEGEND

- Door Nos. are circular
- Window Nos. are hexagonal
- Room Nos. are rectangular
- Fireplace Nos. are triangular

The room, door and window numbering system is as follows:

Blg.	Type	Floor	Room No.
46	W	G	01
46	W	E	02
46	R	I	03
46	R	F	04


Floor Codes

- B - Basement
- G - Ground
- 1 - First
- 2 - Second
- 3 - Third
- 4 - Fourth
- 5 - Roof

Existing Sanitary

* Drawing based on CADPLAN Land & Building Surveyors
Date: Aug 1999

Drawing nos:
 Basement floor 7939-01
 Ground floor 7939-02
 First floor 7939-03
 Second floor 7939-04
 Third floor 7939-05
 Fourth floor 7939-06
 Roof plan 7939-07
 Elevation E1 7939-08
 Elevation E2 7939-09
 Elevation E3 7939-10
 Section S1 7939-11
 Section S2 7939-12

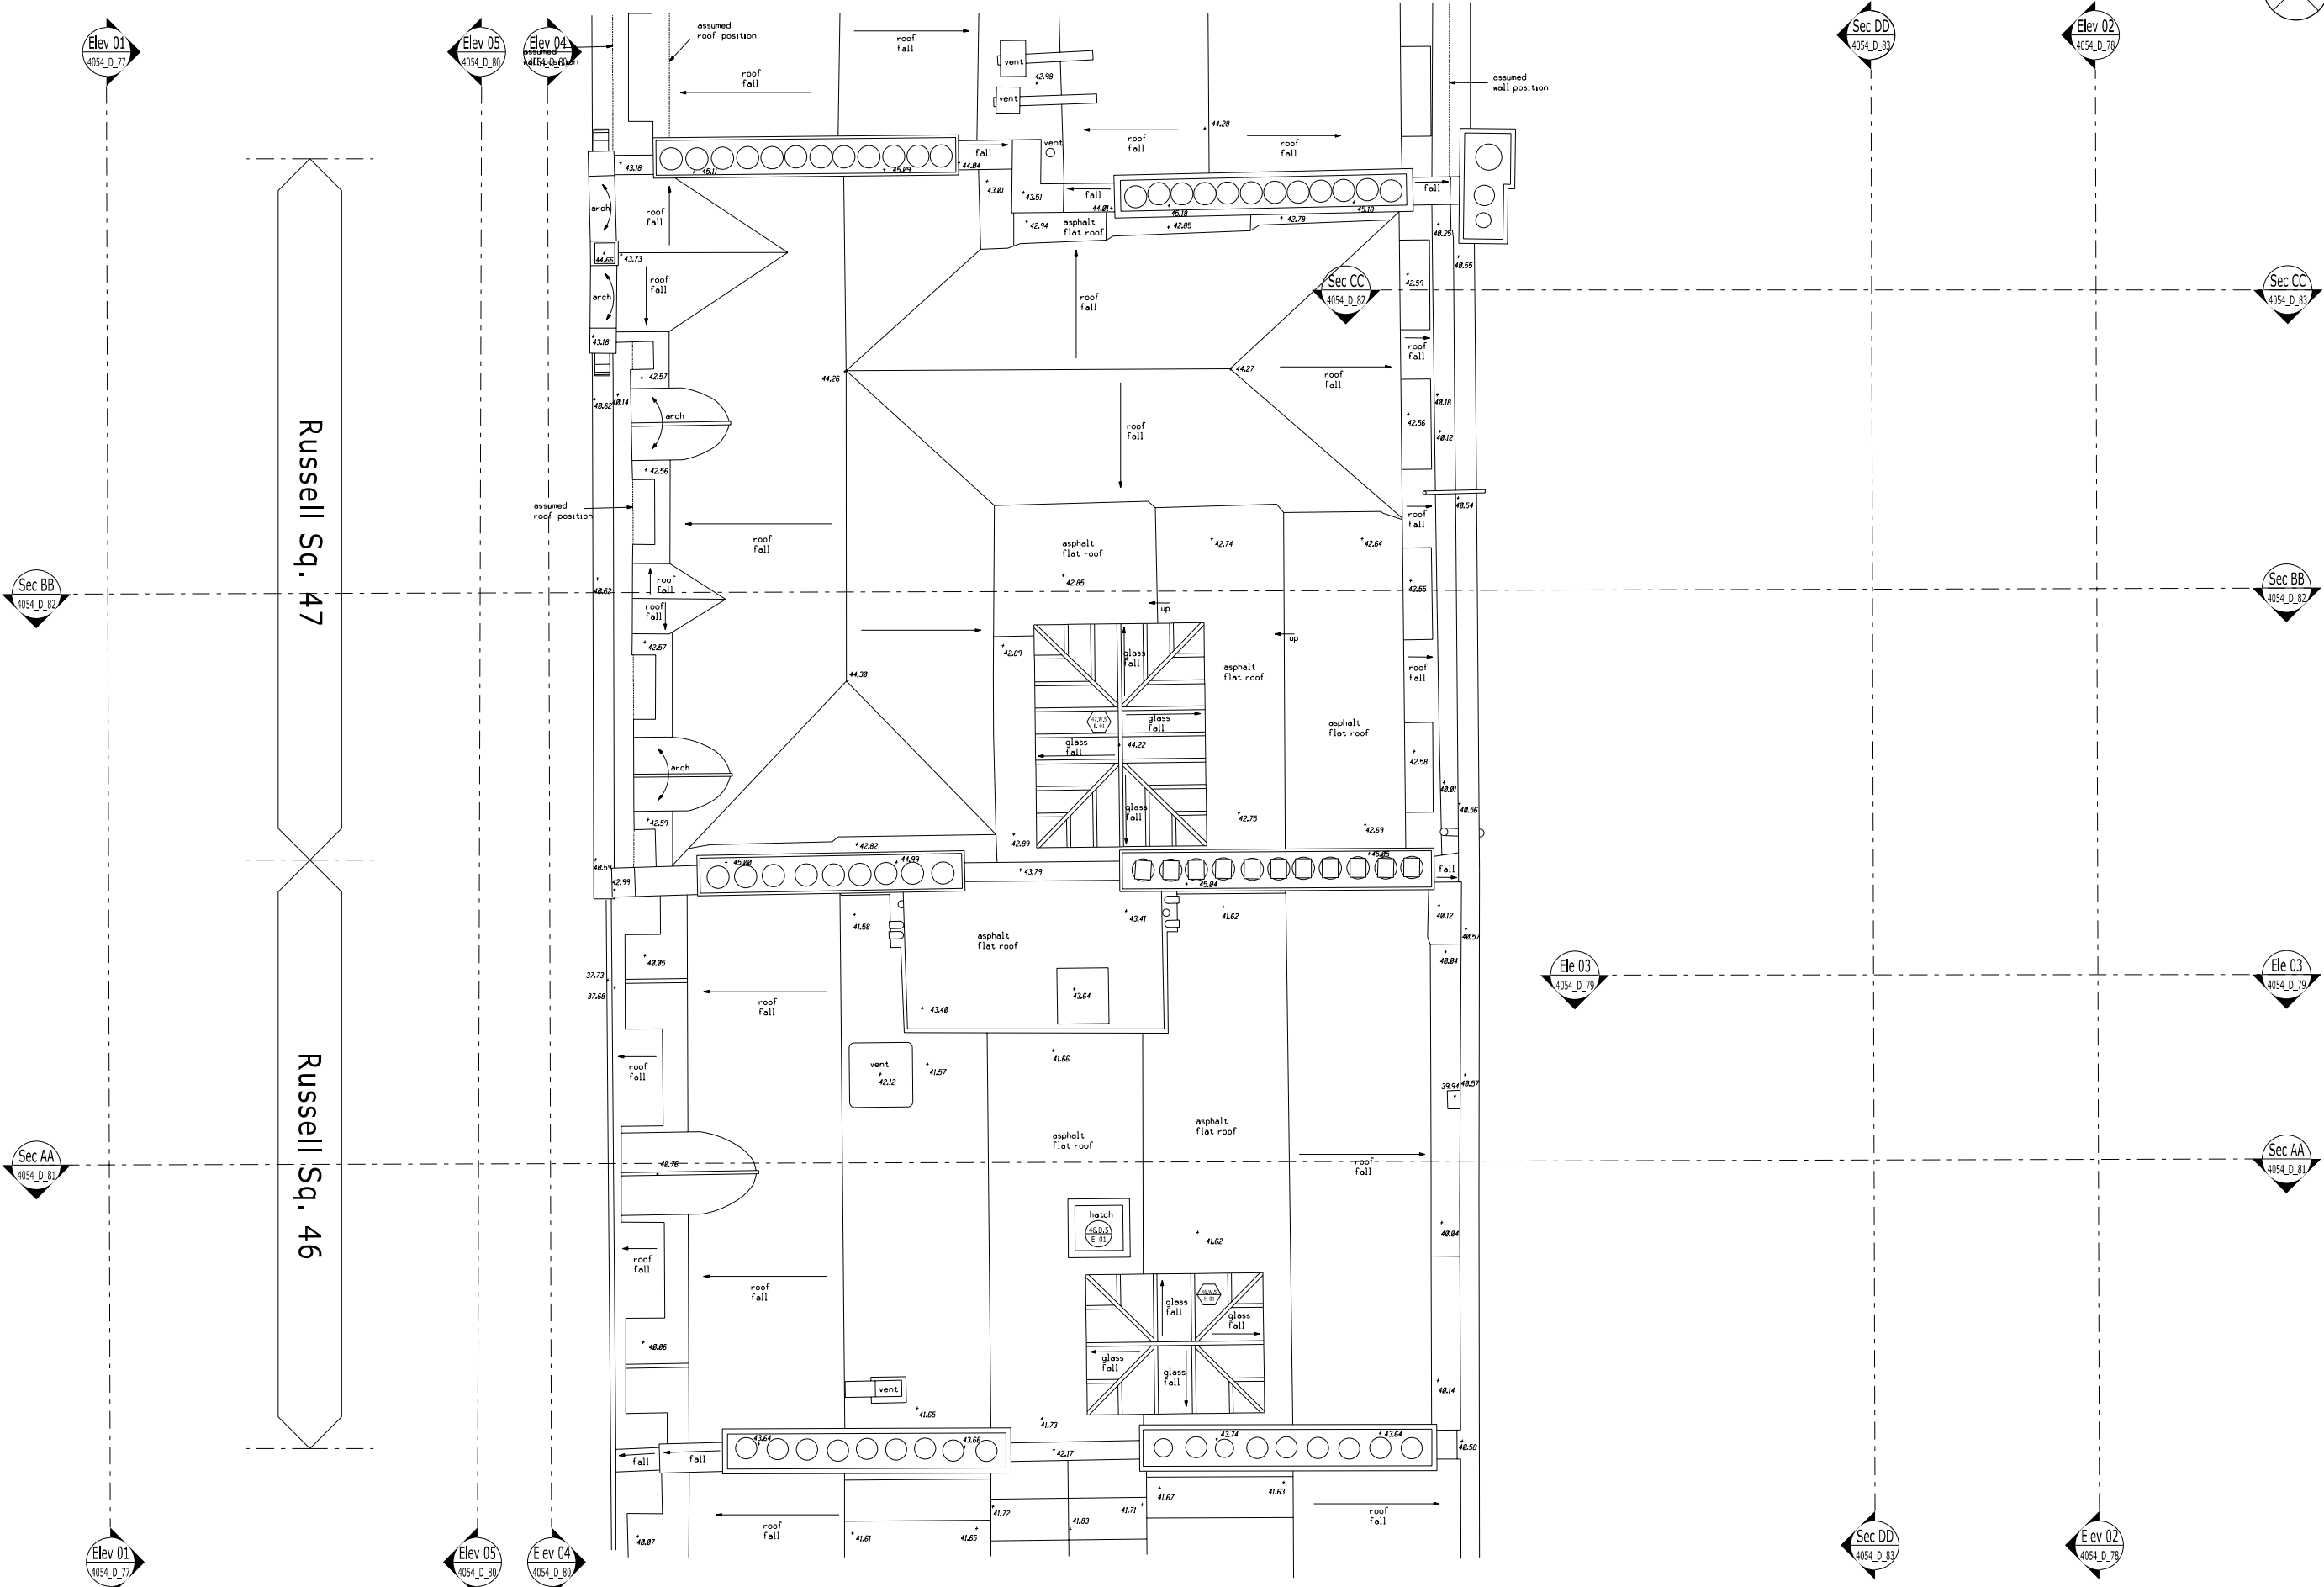

Job Name
**46-47 Russell Square
 London
 WC1
 The Bedford Estates**

Drawing Title
**Demolition
 Roof Plan**

Status
Planning

Date 24/07/15 AH Sheet By 1:50 @A1 Scale in Size 1:100 @A3

Job Number 4054 Code D Drawing Number (--) 76 Rev 00

DLG Architects LLP
 128 Southwark Street
 London SE1 0SW

t +44(0)20 7620 1236
 f +44(0)20 7928 4416
 london@dlgarchitects.com
 dlgarchitects.com



THIS DRAWING AND CAD DATA THEREIN IS PROTECTED BY COPYRIGHT AND MUST NOT BE COPIED OR REPRODUCED WITHOUT THE WRITTEN CONSENT OF DLG ARCHITECTS

NO DIMENSIONS ARE TO BE SCALED FROM THIS DRAWING. USE FIGURED DIMENSIONS ONLY. ALL DIMENSIONS AND SIZES ARE TO BE CHECKED ON SITE AND ANY DISCREPANCIES REPORTED TO THE ARCHITECT PRIOR TO INITIATION OF ANY WORKS.

0 1 2 3m

LEGEND

- Door Nos. are circular
- Window Nos. are hexagonal
- Room Nos. are rectangular
- Fireplace Nos. are triangular

The room, door and window numbering system is as follows:

Blg.	Type	Floor	Revised	Item No.
46	W	G	E	01
46	W	G	E	02
46	R	1	F	03
46	F	1	F	04

Floor Codes

- B - Basement
- G - Ground
- 1 - First
- 2 - Second
- 3 - Third
- 4 - Fourth
- 5 - Roof

KEY - DEMOLITION

- Doors/ windows/ fireplaces to be removed
- To be demolished/ removed

* Drawing based on CADPLAN Land & Building surveyors
Date: Aug 1999

Drawing nos:
 Basement floor 7939-01
 Ground floor 7939-02
 First floor 7939-03
 Second floor 7939-04
 Third floor 7939-05
 Fourth floor 7939-06
 Roof plan 7939-07
 Elevation E1 7939-08
 Elevation E2 7939-09
 Elevation E3 7939-10
 Section S1 7939-11
 Section S2 7939-12



Railing modified to suit new disabled external lift to basement

Job Name
46-47 Russell Square
London
WC1
The Bedford Estates

Drawing Title
Demolition
Front Elevation 1

Status
Planning

Date 28/07/15 AH
Sheet By 1:50 @A1
Scale 1:100 @A3

Job Number 4054
Code D
Drawing Number (--) 77
Rev 00

DLG Architects LLP
128 Southwark Street
London SE1 0SW

t +44(0)20 7620 1236
f +44(0)20 7928 4416
london@dlgarchitects.com
dlgarchitects.com



Russell Sq. 47

Russell Sq. 46

Datum 20.00m

Datum 20.00m

THIS DRAWING AND CAD DATA THEREIN IS PROTECTED BY COPYRIGHT AND MUST NOT BE COPIED OR REPRODUCED WITHOUT THE WRITTEN CONSENT OF DLG ARCHITECTS

NO DIMENSIONS ARE TO BE SCALED FROM THIS DRAWING. USE FIGURED DIMENSIONS ONLY. ALL DIMENSIONS AND SIZES ARE TO BE CHECKED ON SITE AND ANY DISCREPANCIES REPORTED TO THE ARCHITECT PRIOR TO INITIATION OF ANY WORKS.

0 1 2 3m

LEGEND

- Door Nos. are circular
- Window Nos. are hexagonal
- Room Nos. are rectangular
- Fireplace Nos. are triangular

The room, door and window numbering system is as follows:

Room No.	Floor	Type	Height	Item No.
46	W	G	E	01
46	W	G	E	02
46	R	I	F	03
46	F	F		04

Floor Codes

- B - Basement
- G - Ground
- 1 - First
- 2 - Second
- 3 - Third
- 4 - Fourth
- 5 - Roof

KEY - DEMOLITION

- Doors/ windows/ fireplaces to be removed
- To be demolished/ removed

* Drawing based on CADPLAN Land & Building surveyors
Date: Aug 1999

Drawing nos:
Basement floor 7939-01
Ground floor 7939-02
First floor 7939-03
Second floor 7939-04
Third floor 7939-05
Fourth floor 7939-06
Roof plan 7939-07
Elevation E1 7939-08
Elevation E2 7939-09
Elevation E3 7939-10
Section S1 7939-11
Section S2 7939-12



Removal of Basement roof light and Garden floor to Existing basement wall line

Job Name
46-47 Russell Square
London
WC1
The Bedford Estates

Drawing Title
Demolition
Rear Elevation 2

Status
Planning

Date 28/07/15 AH
Sheet No 78
Scale 1:50 @A1
1:100 @A3

Job Number 4054
Code D
Drawing Number (--) 78
Rev 00

DLG Architects LLP
128 Southwark Street
London SE1 0SW

t +44(0)20 7620 1236
f +44(0)20 7928 4416
london@dlgarchitects.com
dlgarchitects.com



THIS DRAWING AND CAD DATA THEREIN IS PROTECTED BY COPYRIGHT AND MUST NOT BE COPIED OR REPRODUCED WITHOUT THE WRITTEN CONSENT OF DLG ARCHITECTS

NO DIMENSIONS ARE TO BE SCALED FROM THIS DRAWING. USE FIGURED DIMENSIONS ONLY.

ALL DIMENSIONS AND SIZES ARE TO BE CHECKED ON SITE AND ANY DISCREPANCIES REPORTED TO THE ARCHITECT PRIOR TO INITIATION OF ANY WORKS.



LEGEND

- Door Nos. are circular
- Window Nos. are hexagonal
- Room Nos. are rectangular
- Fireplace Nos. are triangular

The room, door and window numbering system is as follows:

	Blg.	Type	Floor	Revised (R)	Item No.
Doors	46	D	E		01
Windows	46	W	G	E	02
Rooms	46	R	I	F	03
Fireplaces	46	F			04

Floor Codes


- B - Basement
- G - Ground
- I - First
- J - Second
- K - Third
- L - Fourth
- S - Roof

KEY - DEMOLITION

- Doors/ windows/ fireplaces to be removed
- To be demolished/ removed

* Drawing based on CADPLAN Land & Building surveyors
Date: Aug 1999

Drawing nos:
Basement floor 7939-01
Ground floor 7939-02
First floor 7939-03
Second floor 7939-04
Third floor 7939-05
Fourth floor 7939-06
Roof plan 7939-07
Elevation E1 7939-08
Elevation E2 7939-09
Elevation E3 7939-10
Section S1 7939-11
Section S2 7939-12

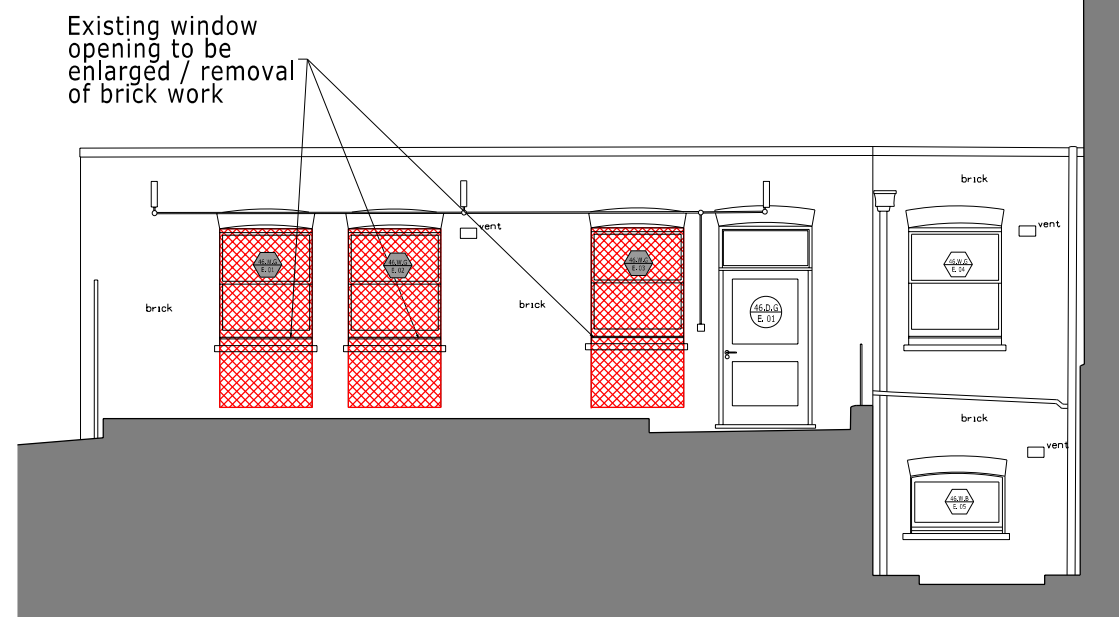

Job Name
46-47 Russell Square
London
WC1
The Bedford Estates

Drawing Title
Demolition
Courtyard Elevation 3

Status
Planning

Date 28/07/15 MW Sheet By Scale W Size 1:50 @A1 1:100 @A3

Job Number 4054 Code D Drawing Number 79 Rev 00

DLG Architects LLP
128 Southwark Street
London SE1 0SW

t +44(0)20 7620 1236
f +44(0)20 7928 4416
london@dlgarchitects.com
dlgarchitects.com



THIS DRAWING AND CAD DATA THEREIN IS PROTECTED BY COPYRIGHT AND MUST NOT BE COPIED OR REPRODUCED WITHOUT THE WRITTEN CONSENT OF DLG ARCHITECTS

NO DIMENSIONS ARE TO BE SCALED FROM THIS DRAWING. USE FIGURED DIMENSIONS ONLY. ALL DIMENSIONS AND SIZES ARE TO BE CHECKED ON SITE AND ANY DISCREPANCIES REPORTED TO THE ARCHITECT PRIOR TO INITIATION OF ANY WORKS.



LEGEND

- Door Nos. are circular
- Window Nos. are hexagonal
- Room Nos. are rectangular
- Fireplace Nos. are triangular

The room, door and window numbering system is as follows:

Blg.	Type	Floor	Room No.	Item No.
46	D	1	01	01
46	W	1	01	02
46	R	1	01	03
46	F	1	01	04

Floor Codes


- B - Basement
- G - Ground
- 1 - First
- 2 - Second
- 3 - Third
- 4 - Fourth
- 5 - Roof

KEY - DEMOLITION

- Doors/ windows/ fireplaces to be removed
- To be demolished/ removed

* Drawing based on CADPLAN Land & Building surveyors
Date: Aug 1999

Drawing nos:
 Basement floor 7939-01
 Ground floor 7939-02
 First floor 7939-03
 Second floor 7939-04
 Third floor 7939-05
 Fourth floor 7939-06
 Roof plan 7939-07
 Elevation E1 7939-08
 Elevation E2 7939-09
 Elevation E3 7939-10
 Section S1 7939-11
 Section S2 7939-12

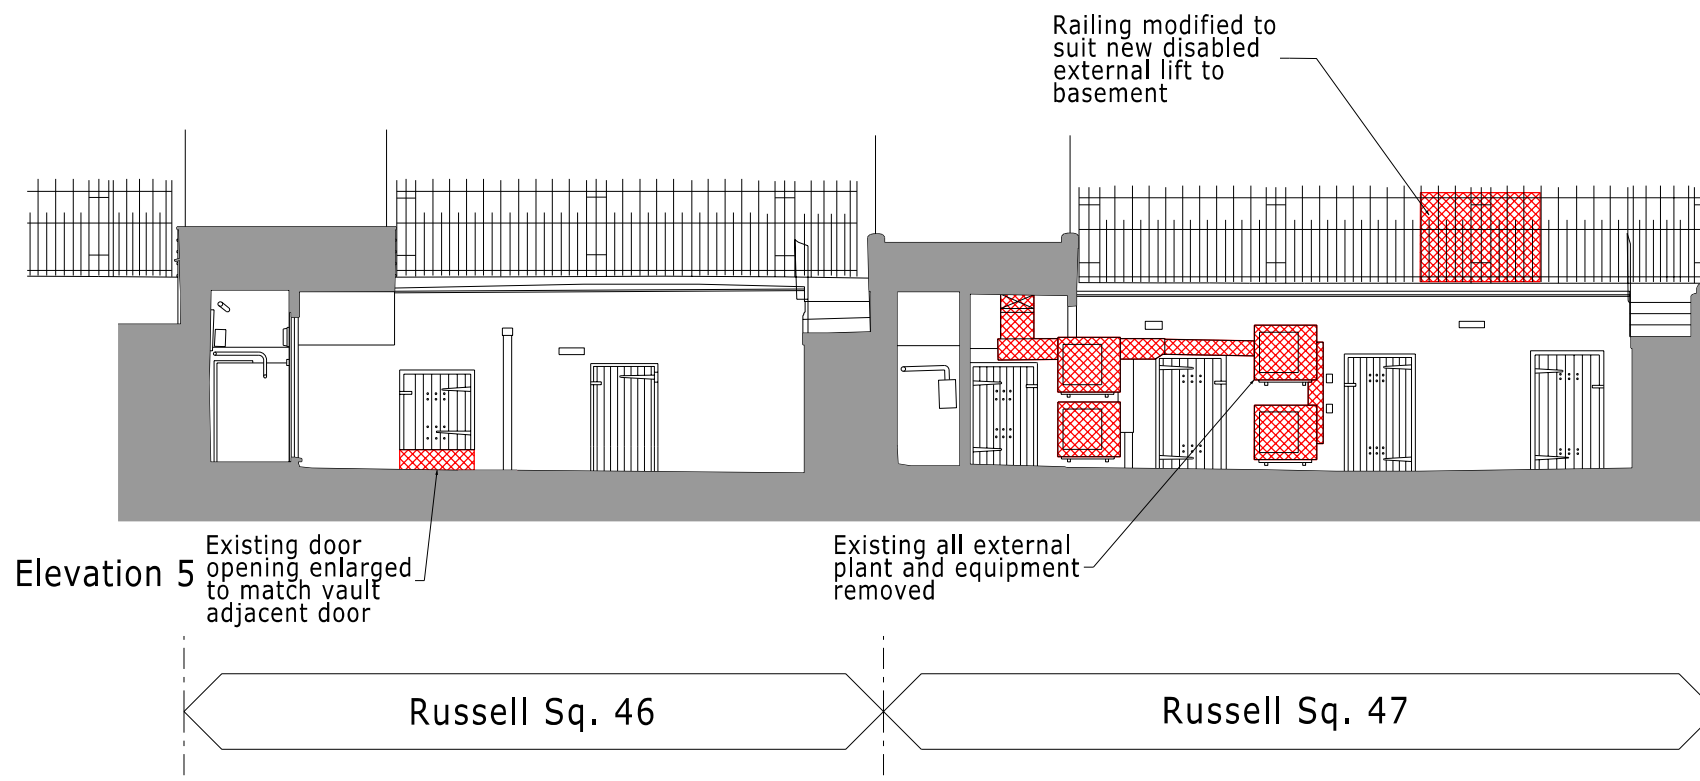

Job Name
46-47 Russell Square
London
WC1
The Bedford Estates

Drawing Title
Demolition
Front Lightwell Elevation 4 and 5

Status
Planning

Date 28/07/15 AH Sheet By 1:50 @A1
1:100 @A3

Job Number 4054 Code D Drawing Number (--) 80 Rev 00

DLG Architects LLP
128 Southwark Street
London SE1 0SW

t +44(0)20 7620 1236
f +44(0)20 7928 4416
london@dlgarchitects.com

dlgarchitects.com



THIS DRAWING AND CAD DATA THEREIN IS PROTECTED BY COPYRIGHT AND MUST NOT BE COPIED OR REPRODUCED WITHOUT THE WRITTEN CONSENT OF DLG ARCHITECTS

NO DIMENSIONS ARE TO BE SCALED FROM THIS DRAWING. USE FIGURED DIMENSIONS ONLY. ALL DIMENSIONS AND SIZES ARE TO BE CHECKED ON SITE AND ANY DISCREPANCIES REPORTED TO THE ARCHITECT PRIOR TO INITIATION OF ANY WORKS.

LEGEND

- Door Nos. are circular
- Window Nos. are hexagonal
- Room Nos. are rectangular
- Fireplace Nos. are triangular

The room, door and window numbering system is as follows:

Room No.	Floor	Type	Room No.
46	W	G	01
46	W	G	02
46	R	I	03
46	F	I	04

Floor Codes

- B - Basement
- G - Ground
- 1 - First
- 2 - Second
- 3 - Third
- 4 - Fourth
- 5 - Roof

KEY - DEMOLITION

- Doors/ windows/ fireplaces to be removed
- To be demolished/ removed

* Drawing based on CADPLAN Land & Building surveys
Date: Aug 1999

Drawing nos:
 Basement floor 7939-01
 Ground floor 7939-02
 First floor 7939-03
 Second floor 7939-04
 Third floor 7939-05
 Fourth floor 7939-06
 Roof plan 7939-07
 Elevation E1 7939-08
 Elevation E2 7939-09
 Elevation E3 7939-10
 Section S1 7939-11
 Section S2 7939-12



Job Name
46-47 Russell Square
London
WC1
The Bedford Estates

Drawing Title
Demolition
46 - Section A-A

Status
Planning

Date 02/10/15 AH
Sheet By 1:50 @A1
Scale W Size 1:100 @A3

Job Number 4054
Code D
Drawing Number 81
Rev 00

DLG Architects LLP
128 Southwark Street
London SE1 0SW

t +44(0)20 7620 1236
f +44(0)20 7928 4416
london@dlgarchitects.com
dlgarchitects.com



Datum 20.00m

THIS DRAWING AND CAD DATA THEREIN IS PROTECTED BY COPYRIGHT AND MUST NOT BE COPIED OR REPRODUCED WITHOUT THE WRITTEN CONSENT OF DLG ARCHITECTS

NO DIMENSIONS ARE TO BE SCALED FROM THIS DRAWING. USE FIGURED DIMENSIONS ONLY.

ALL DIMENSIONS AND SIZES ARE TO BE CHECKED ON SITE AND ANY DISCREPANCIES REPORTED TO THE ARCHITECT PRIOR TO INITIATION OF ANY WORKS.



LEGEND

- Door Nos. are circular
- Window Nos. are hexagonal
- Room Nos. are rectangular
- Fireplace Nos. are triangular

The room, door and window numbering system is as follows:

Blg.	Type	Floor	Revised	Item No.
Doors	D	F	E	01
Windows	W	G	E	02
Rooms	R	I	E	03
Fireplaces	F	F	E	04

Floor Codes

- B - Basement
- G - Ground
- 1 - First
- 2 - Second
- 3 - Third
- 4 - Fourth
- 5 - Roof

KEY - DEMOLITION

- Doors/ windows/ fireplaces to be removed
- To be demolished/ removed

* Drawing based on CADPLAN Land & Building Surveyors
Date: Aug 1999

Drawing nos:
 Basement floor 7939-01
 Ground floor 7939-02
 First floor 7939-03
 Second floor 7939-04
 Third floor 7939-05
 Fourth floor 7939-06
 Roof plan 7939-07
 Elevation E1 7939-08
 Elevation E2 7939-09
 Elevation E3 7939-10
 Section S1 7939-11
 Section S2 7939-12

03
 Job Name
46-47 Russell Square
 London
 WC1
 The Bedford Estates

Drawing Title
Demolition
 47 - Section B-B

Status
Planning

Date 02/10/15 AH
 Sheet By 1:50 @A1
 1:100 @A3

Job Number 4054
 Code D
 Drawing Number (**) 82
 Rev 00

DLG Architects LLP
 128 Southwark Street
 London SE1 0SW


t +44(0)20 7620 1236
 f +44(0)20 7928 4416
 london@dlgarchitects.com

dlgarchitects.com



THIS DRAWING AND CAD DATA THEREIN IS PROTECTED BY COPYRIGHT AND MUST NOT BE COPIED OR REPRODUCED WITHOUT THE WRITTEN CONSENT OF DLG ARCHITECTS

NO DIMENSIONS ARE TO BE SCALED FROM THIS DRAWING. USE FIGURED DIMENSIONS ONLY. ALL DIMENSIONS AND SIZES ARE TO BE CHECKED ON SITE AND ANY DISCREPANCIES REPORTED TO THE ARCHITECT PRIOR TO INITIATION OF ANY WORKS.

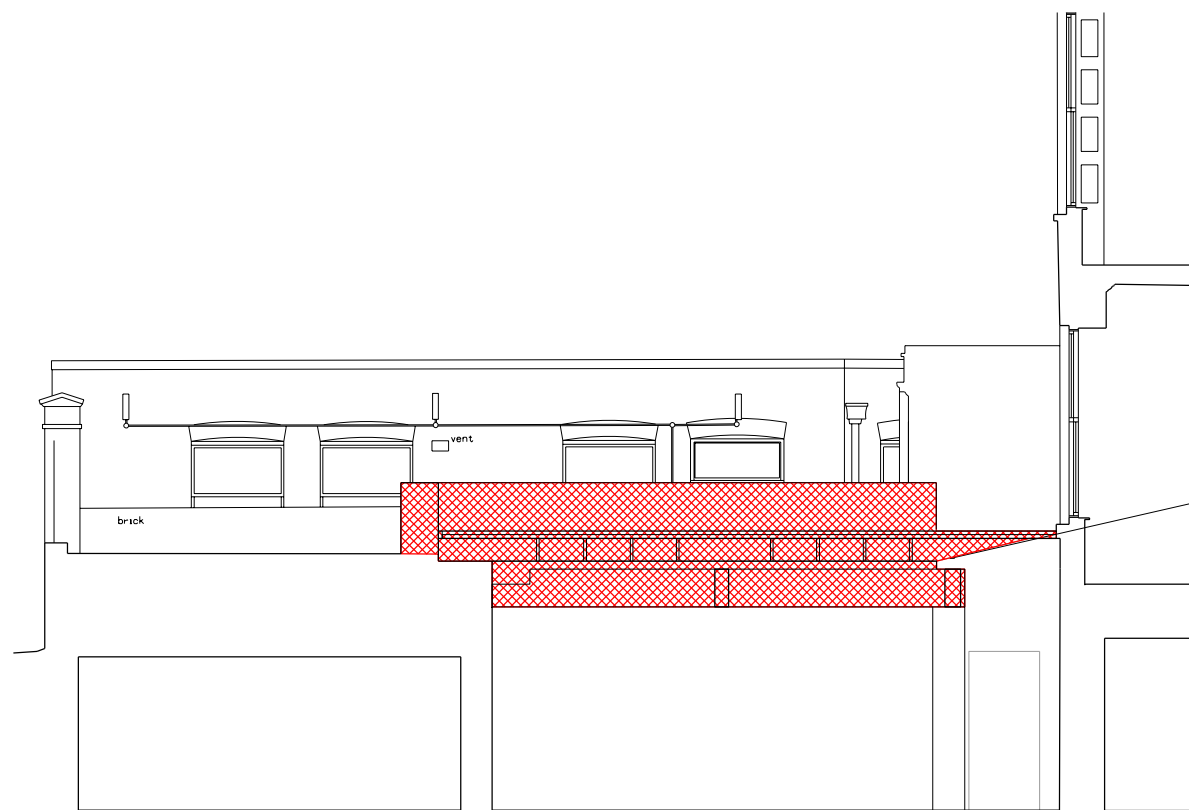

Removal of Basement roof light and Garden floor to Existing basement wall line

Section C-C

LEGEND

- Door Nos. are circular
- Window Nos. are hexagonal
- Room Nos. are rectangular
- Fireplace Nos. are triangular

The room, door and window numbering system is as follows:

Blg.	Type	Floor	Revised	Item No.
46	W	G	E	01
46	W	G	E	02
46	R	I	F	03
46	F	I	F	01

Floor Codes

- B - Basement
- G - Ground
- I - First
- J - Second
- S - Third
- 4 - Fourth
- 5 - Roof

KEY - DEMOLITION

- Doors/ windows/ fireplaces to be removed
- To be demolished/ removed

* Drawing based on CADPLAN Land & Building surveyors
Date: Aug 1999

Drawing nos:
 Basement floor 7939-01
 Ground floor 7939-02
 First floor 7939-03
 Second floor 7939-04
 Third floor 7939-05
 Fourth floor 7939-06
 Roof plan 7939-07
 Elevation E1 7939-08
 Elevation E2 7939-09
 Elevation E3 7939-10
 Section S1 7939-11
 Section S2 7939-12



Roof removed to allow for new roof light

Removal of Basement roof light and Garden floor to Existing basement wall line

Russell Sq. 46

Russell Sq. 47

Section D-D

Job Name
46-47 Russell Square
London
WC1
The Bedford Estates

Drawing Title
Demolition
47 - Section C-C and D-D

Status
Planning

Date 28/07/15 AH
Sheet By AH
Scale & Size 1:50 @A1
1:100 @A3

Job Number	Code	Drawing Number	Rev
4054	D	(--)	83 00

DLG Architects LLP
128 Southwark Street
London SE1 0SW

t +44(0)20 7620 1236
f +44(0)20 7928 4416
london@dlgarchitects.com

dlgarchitects.com

