


2 ELEVATION CC
1:20 @ A1 NTS @ A3

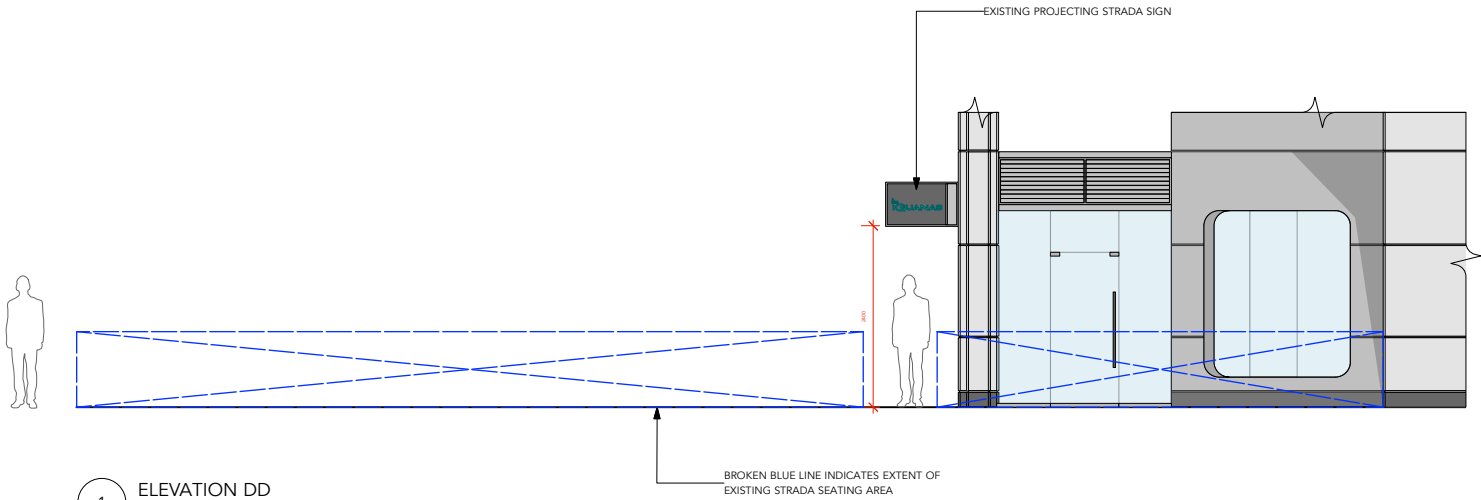

1 ELEVATION DD
1:20 @ A1 NTS @ A3

THIS DRAWING IS UNDER COPYRIGHT AND NO PORTION SHOULD BE USED WITHOUT PRIOR CONSENT. USE FIGURED DIMENSIONS ONLY. ALL FIGURED DIMENSIONS SHOWN ARE TAKEN FROM FINISHED SURFACES. ALL DIMENSIONS AND LEVELS MUST BE CHECKED ON SITE AND ANY INCONSISTENCIES REPORTED IMMEDIATELY TO B3 PRIOR TO PUTTING WORKS IN HAND.

REVISIONS:		
CODE	DATE	DESCRIPTION

B3 DESIGN JERS		B3 Designers Ltd Studio 302, Metropolitan Wharf 70 Wapping Wall London, E1W 3SS Tel: +44 (0)20 7729 8111 Fax: +44 (0)20 7729 8124	
PROJECT NO:	1004	CLIENT/PROJECT:	LAS IGUANAS, BRUNSWICK CTR
SITE ADDRESS: 15-17 THE BRUNSWICK CENTRE MARCHMONT ST LONDON WC1N 1AF			
DATE:	01/09/2015	DRAWN:	LG
CHECKED:	MB	SCALE:	1:10 / 1:20
TITLE: EXISTING SHOPFRONT ELEVATIONS			
STATUS: CONSTRUCTION			
DWG. NO:	1004_223	REV:	/