




SP Existing Site Plan 
 Scale: 1:250 @A2, 1:500 @A4

 

FOR PLANNING


| REVISION | | |
|----------|------|---------|
| no. | date | comment |
| | | |

15123_COM_RAO
 29 Compayne Gardens
 London
 NW6 3DD


| | | | |
|-------|--------------------------|-------|--------|
| title | Existing Site Plan | rev. | - |
| no. | 100 | paper | a2, a4 |
| scale | 1:250 at A2, 1:500 at A4 | by | fs |
| date | 01.12.2015 | | |

 Viewport Studio

84 Great Suffolk Street
 London SE1 0BE
 United Kingdom
 viewportstudio.co.uk
 +44(0)20 7033 8763

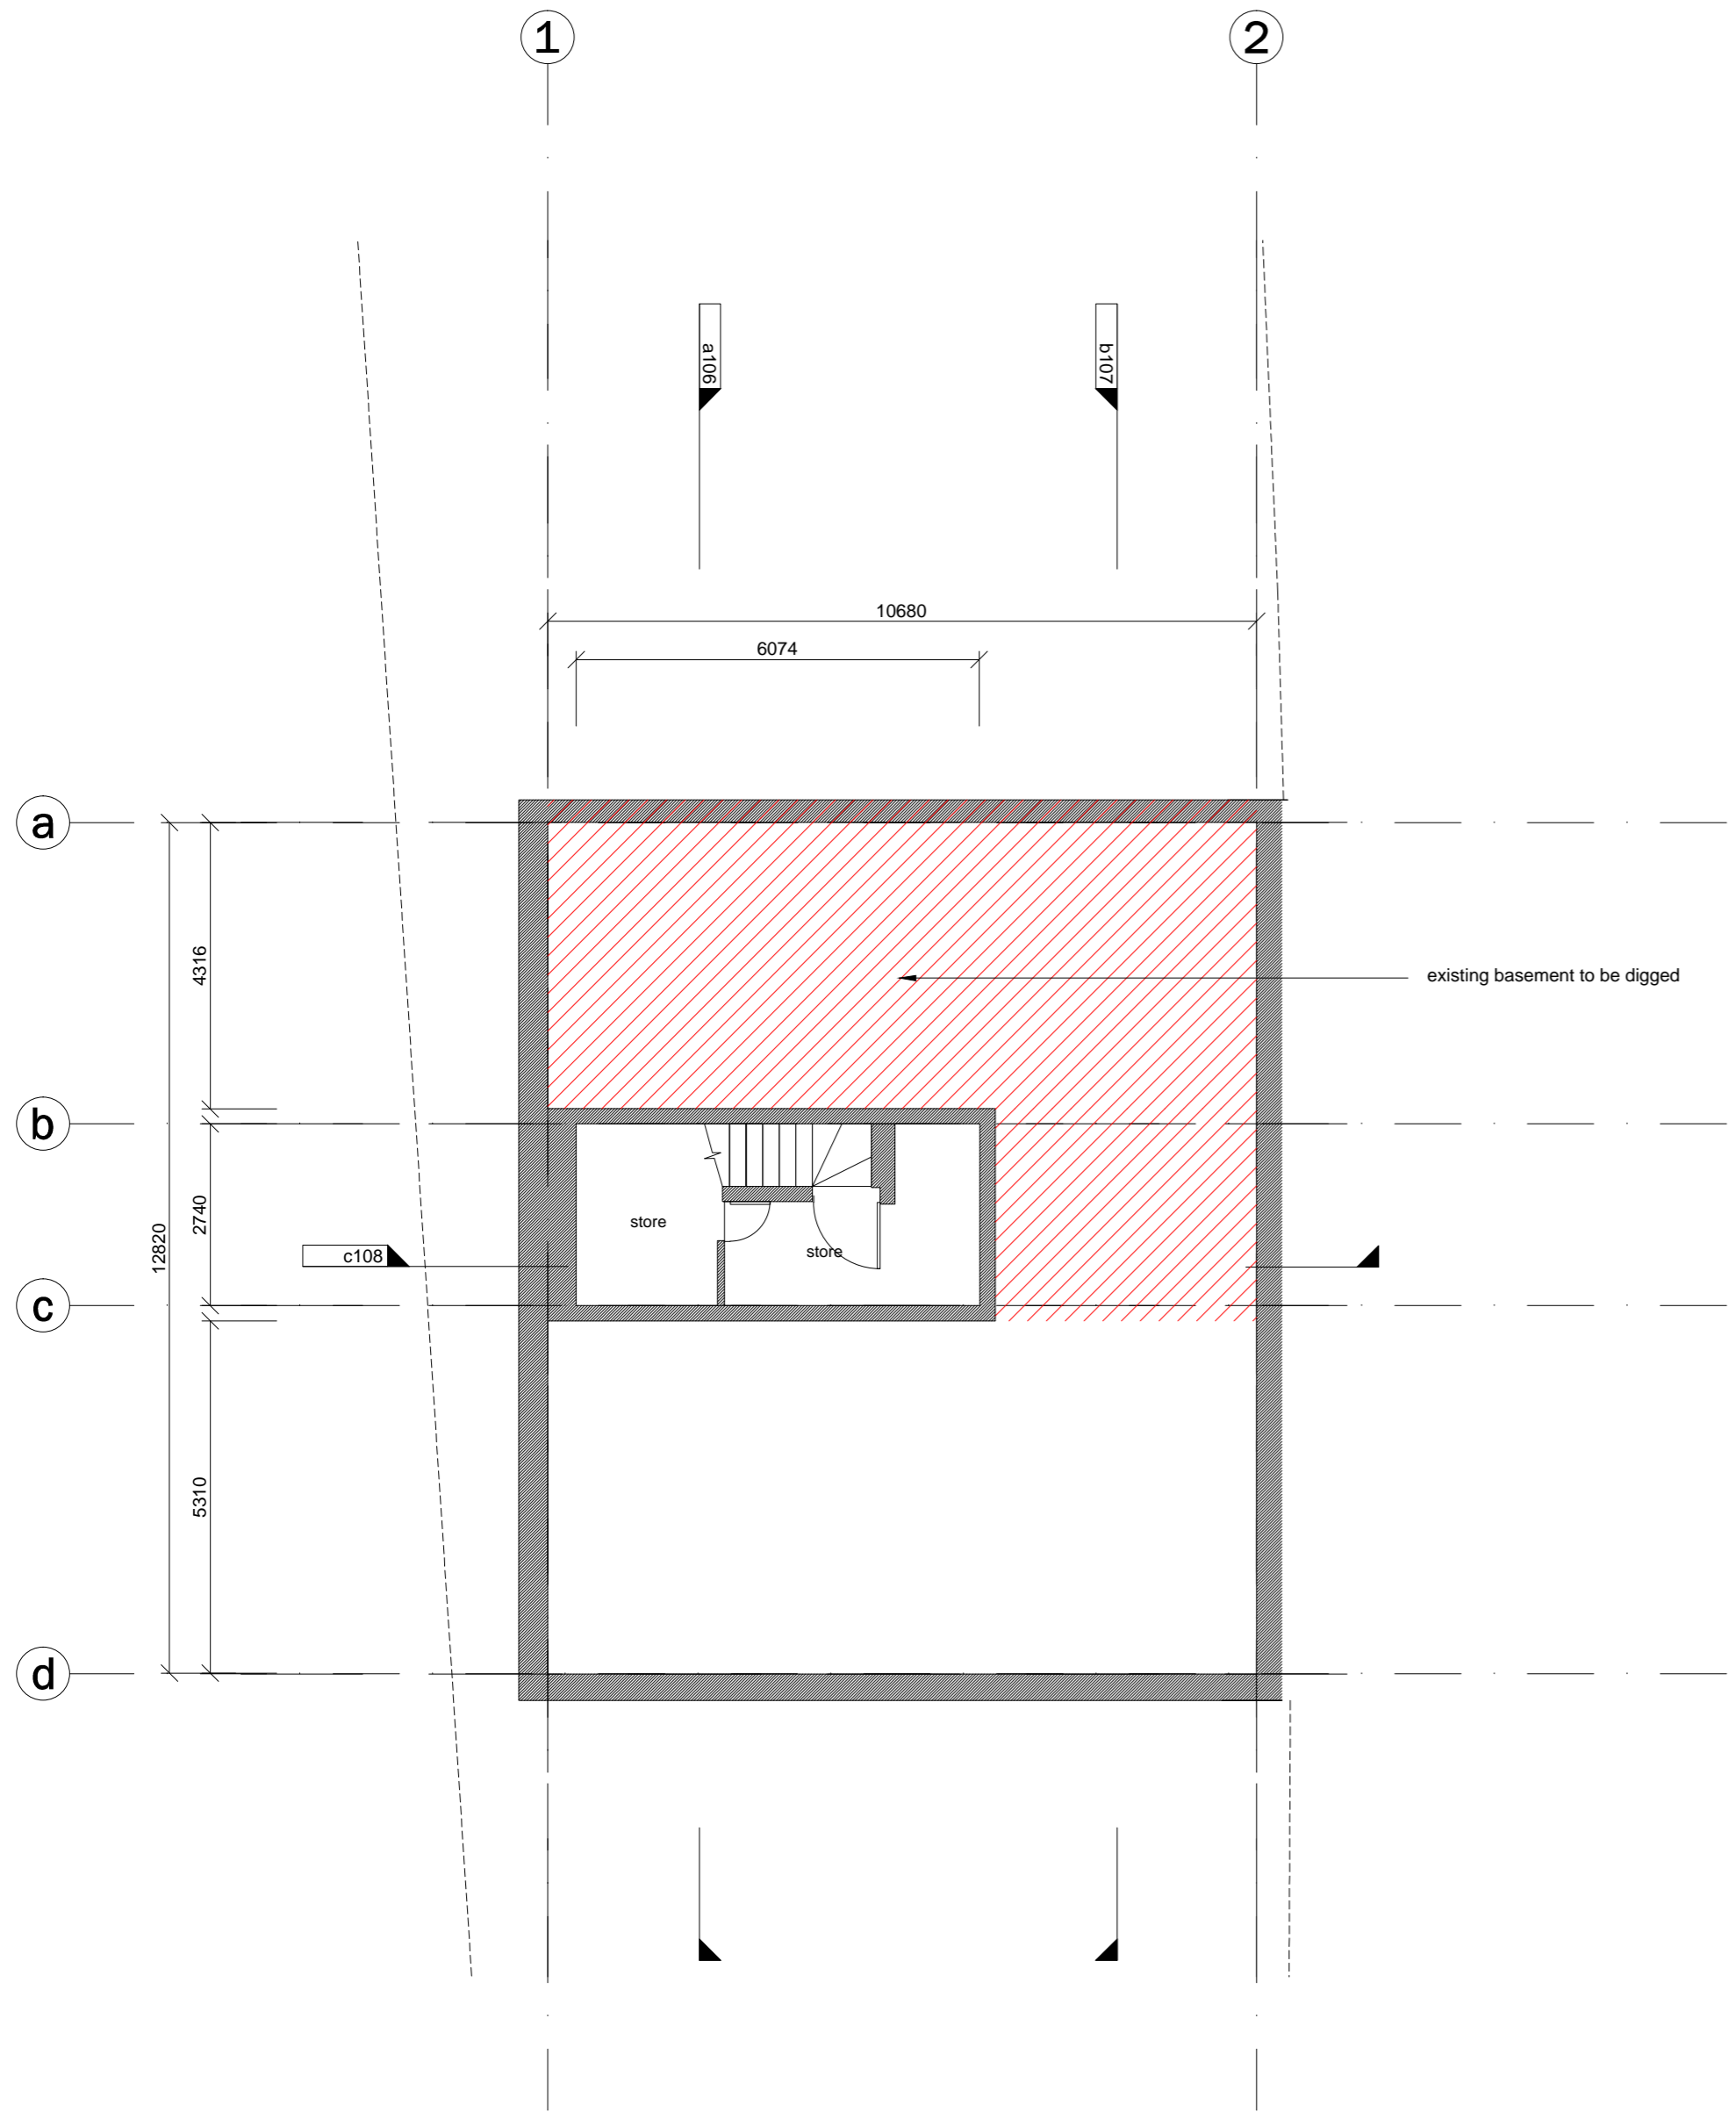

B Basement Plan
Scale: 1:100 @A2, 1:200 @A4

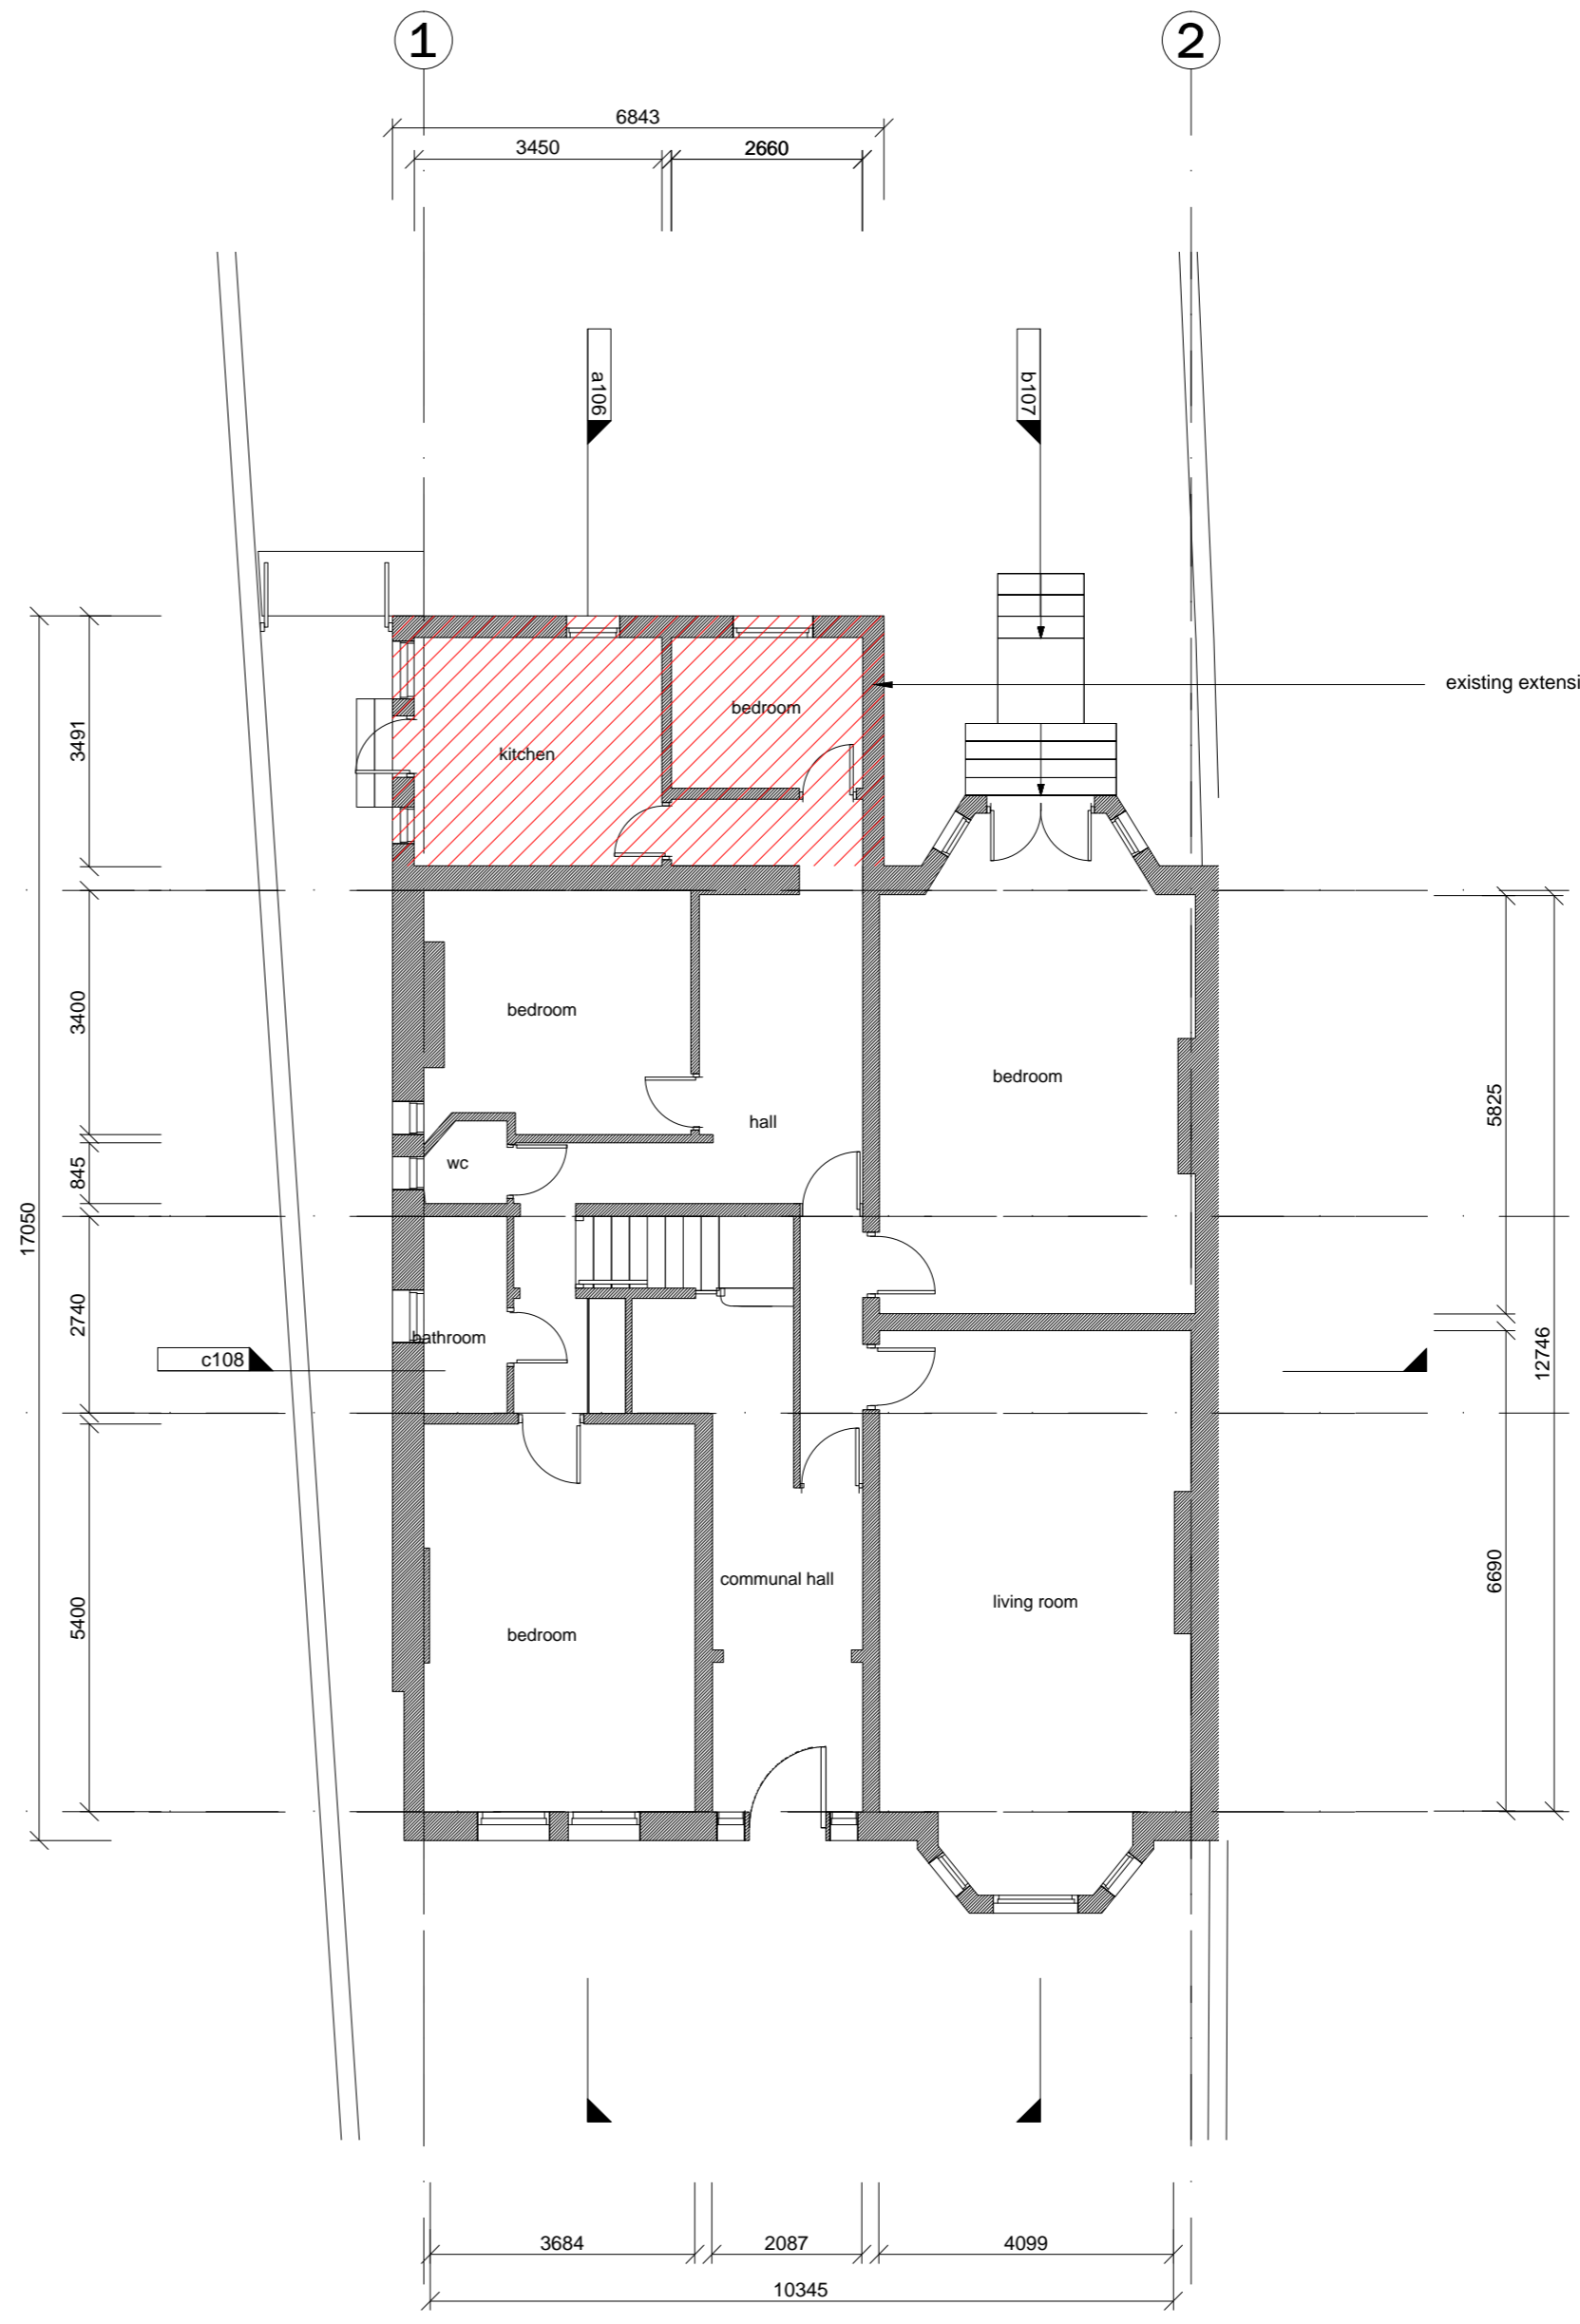

GF Ground Floor Plan
Scale: 1:100 @A2, 1:200 @A4

FOR PLANNING


| REVISION | | |
|----------|------|---------|
| no. | date | comment |
| | | |


15123_COM_RAO
29 Compayne Gardens
London
NW6 3DD

title Existing Basement and Ground Floor Plans
no. 101 rev. -
scale 1:100 at A2, 1:200 at A4 paper a2, a4
date 01.12.2015 by fs


Viewport Studio

84 Great Suffolk Street
London SE1 0BE
United Kingdom
viewportstudio.co.uk
+44(0)20 7033 8763

 

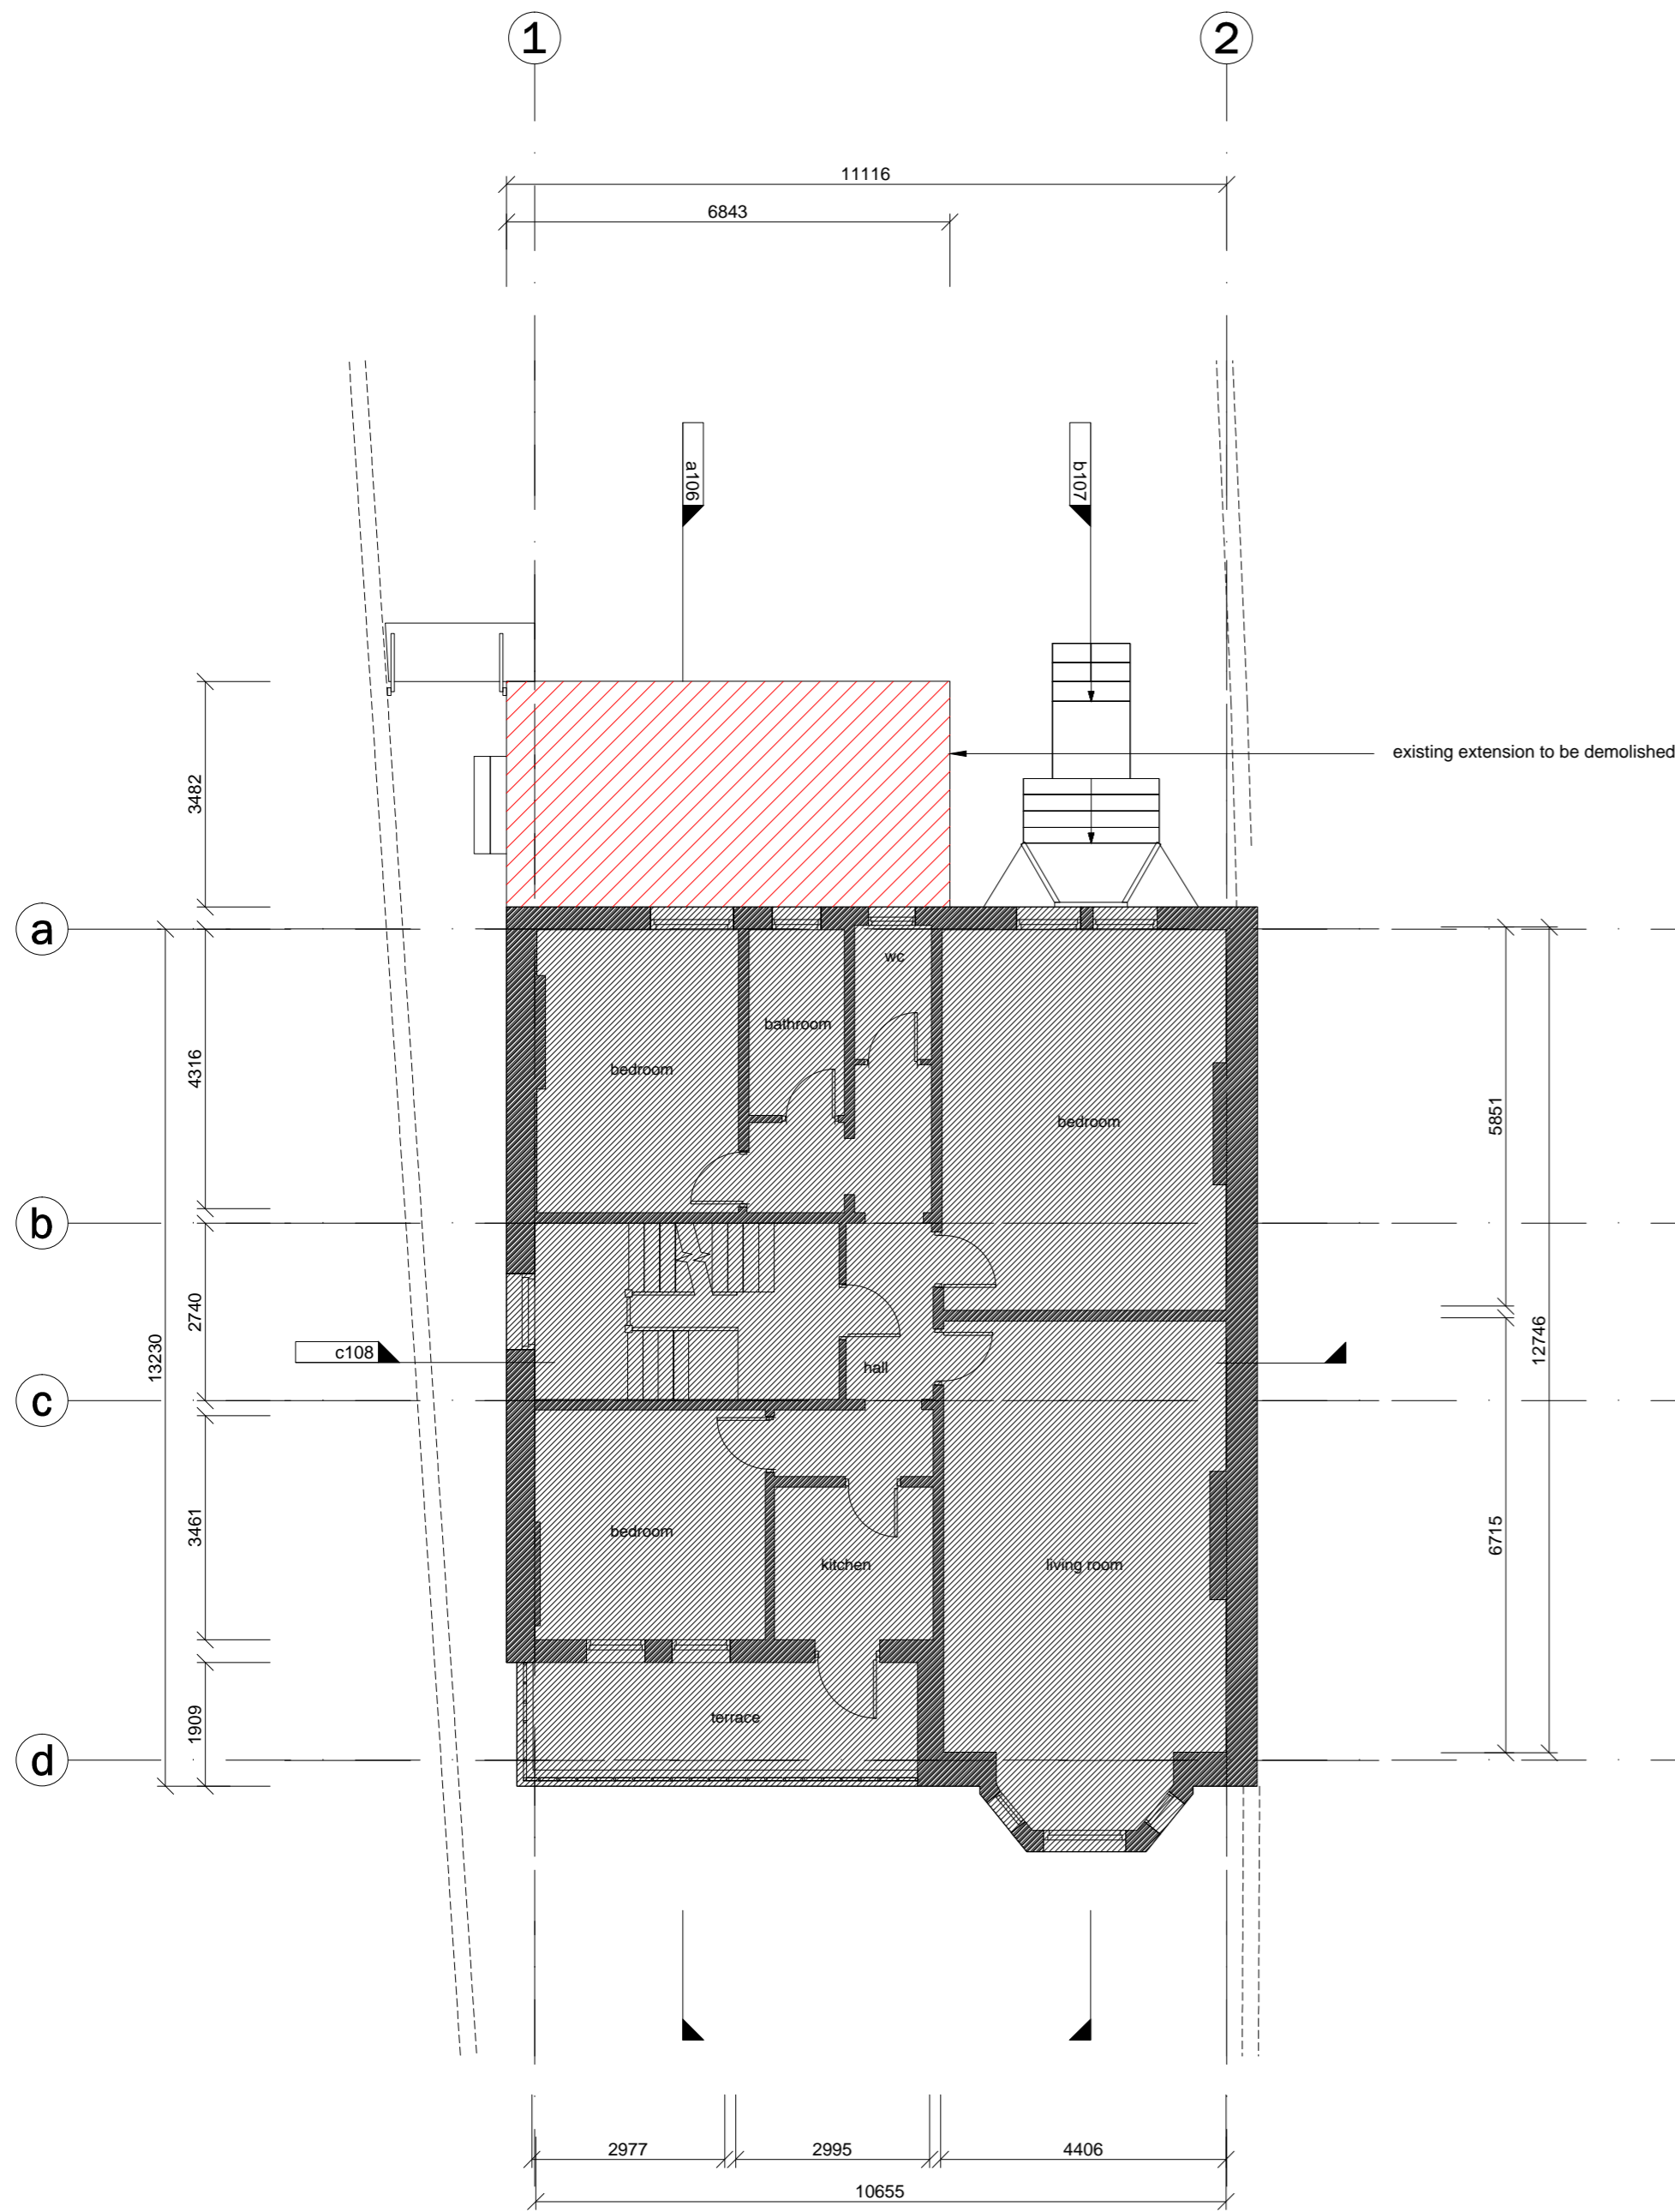

FF First Floor Plan
Scale: 1:100 @A2, 1:200 @A4

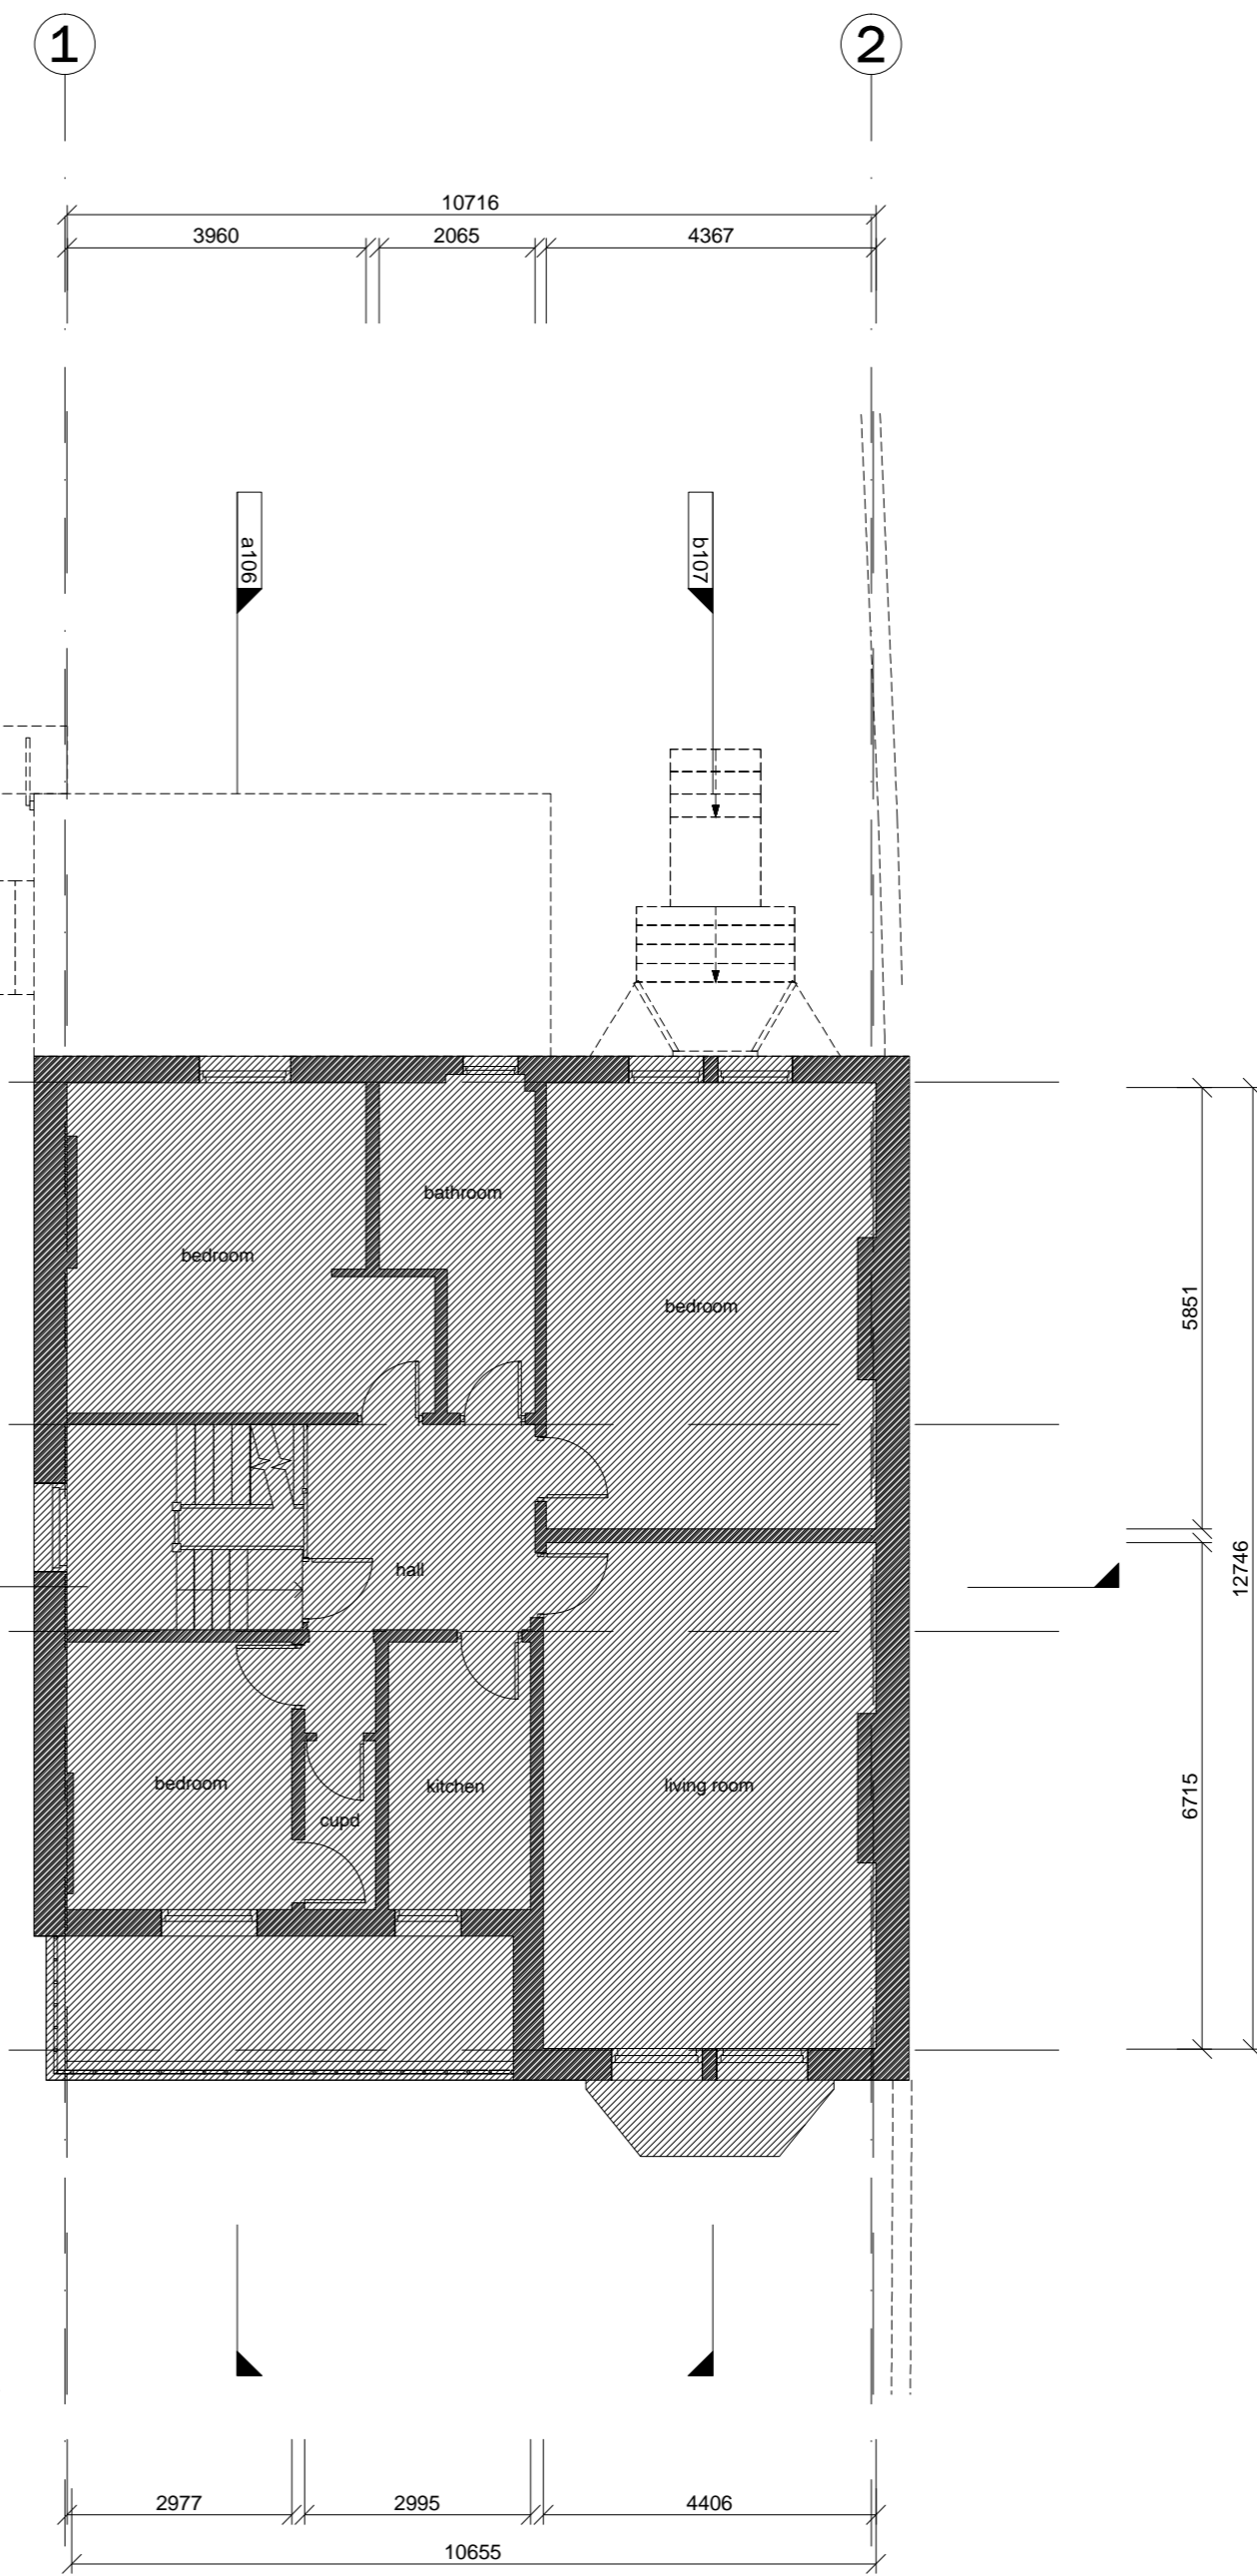

SF Second Floor Plan
Scale: 1:100 @A2, 1:200 @A4



FOR PLANNING

| REVISION | | |
|----------|------|---------|
| no. | date | comment |
| | | |

15123_COM_RAO
29 Compayne Gardens
London
NW6 3DD


title Existing First Floor Plan
no. 102
scale 1:100 at A2, 1:200 at A4
date 01.12.2015

rev. -
paper a2, a4
by fs

Viewport Studio

84 Great Suffolk Street
London SE1 0BE
United Kingdom
viewportstudio.co.uk
+44(0)20 7033 8763

DO NOT SCALE all dimensions in millimeters © VPS 2015

 



existing extension to be demolished

FOR PLANNING

| REVISION | | |
|----------|------|---------|
| no. | date | comment |
| | | |

15123_COM_RAO
 29 Compayne Gardens
 London
 NW6 3DD

title Existing Front and Rear Elevations
 no. 104 rev. -
 scale 1:100 at A2, 1:200 at A4 paper a2, a4
 date 01.12.2015 by fs


Viewport Studio


84 Great Suffolk Street
 London SE1 0BE
 United Kingdom
 viewportstudio.co.uk
 +44(0)20 7033 8763

DO NOT SCALE all dimensions in millimeters © VPS 2015

FE Front Elevation
 Scale: 1:100 @A2, 1:200 @A4

RE Rear Elevation
 Scale: 1:100 @A2, 1:200 @A4

 

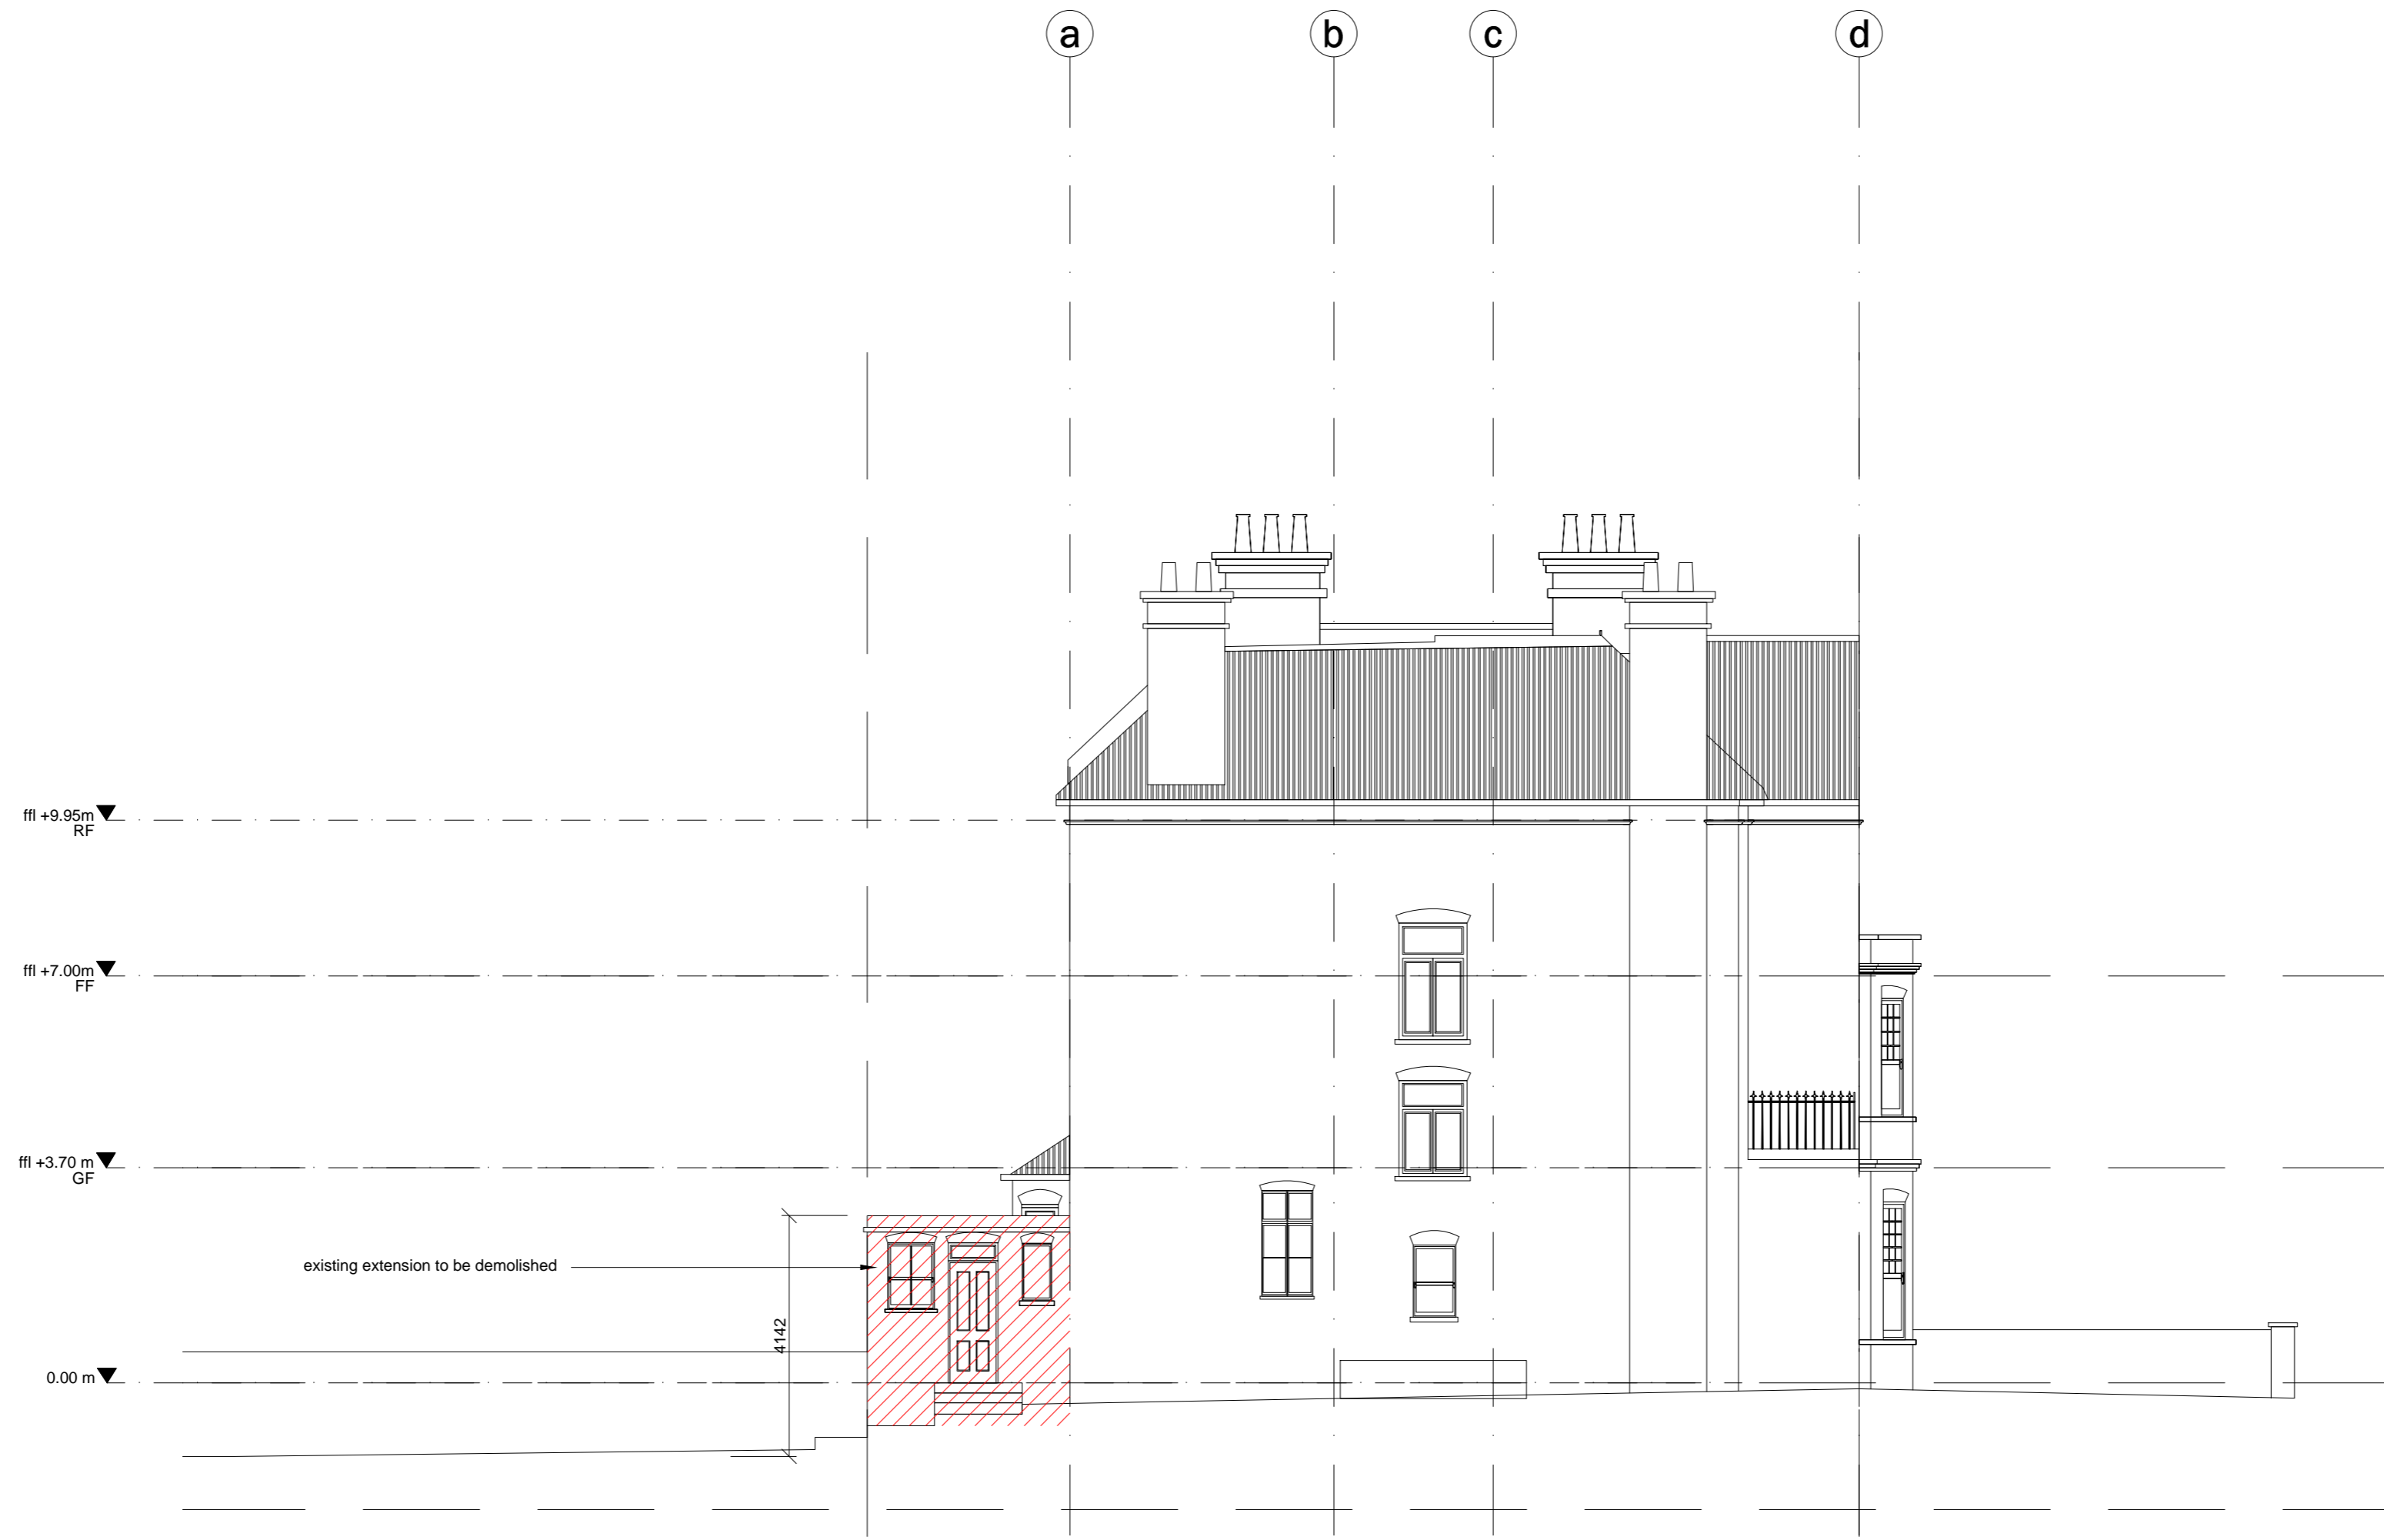

FOR PLANNING



| REVISION | | |
|----------|------|---------|
| no. | date | comment |
| | | |

15123_COM_RAO
 29 Compayne Gardens
 London
 NW6 3DD

title Existing Side Elevation
 no. 105
 scale 1:100 at A2, 1:200 at A4
 date 01.12.2015


rev. -
 paper a2, a4
 by fs

SE Side Elevation
 Scale: 1:100 @A2, 1:200 @A4

  

84 Great Suffolk Street
 London SE1 0BE
 United Kingdom
 viewportstudio.co.uk
 +44(0)20 7033 8763

DO NOT SCALE all dimensions in millimeters © VPS 2015

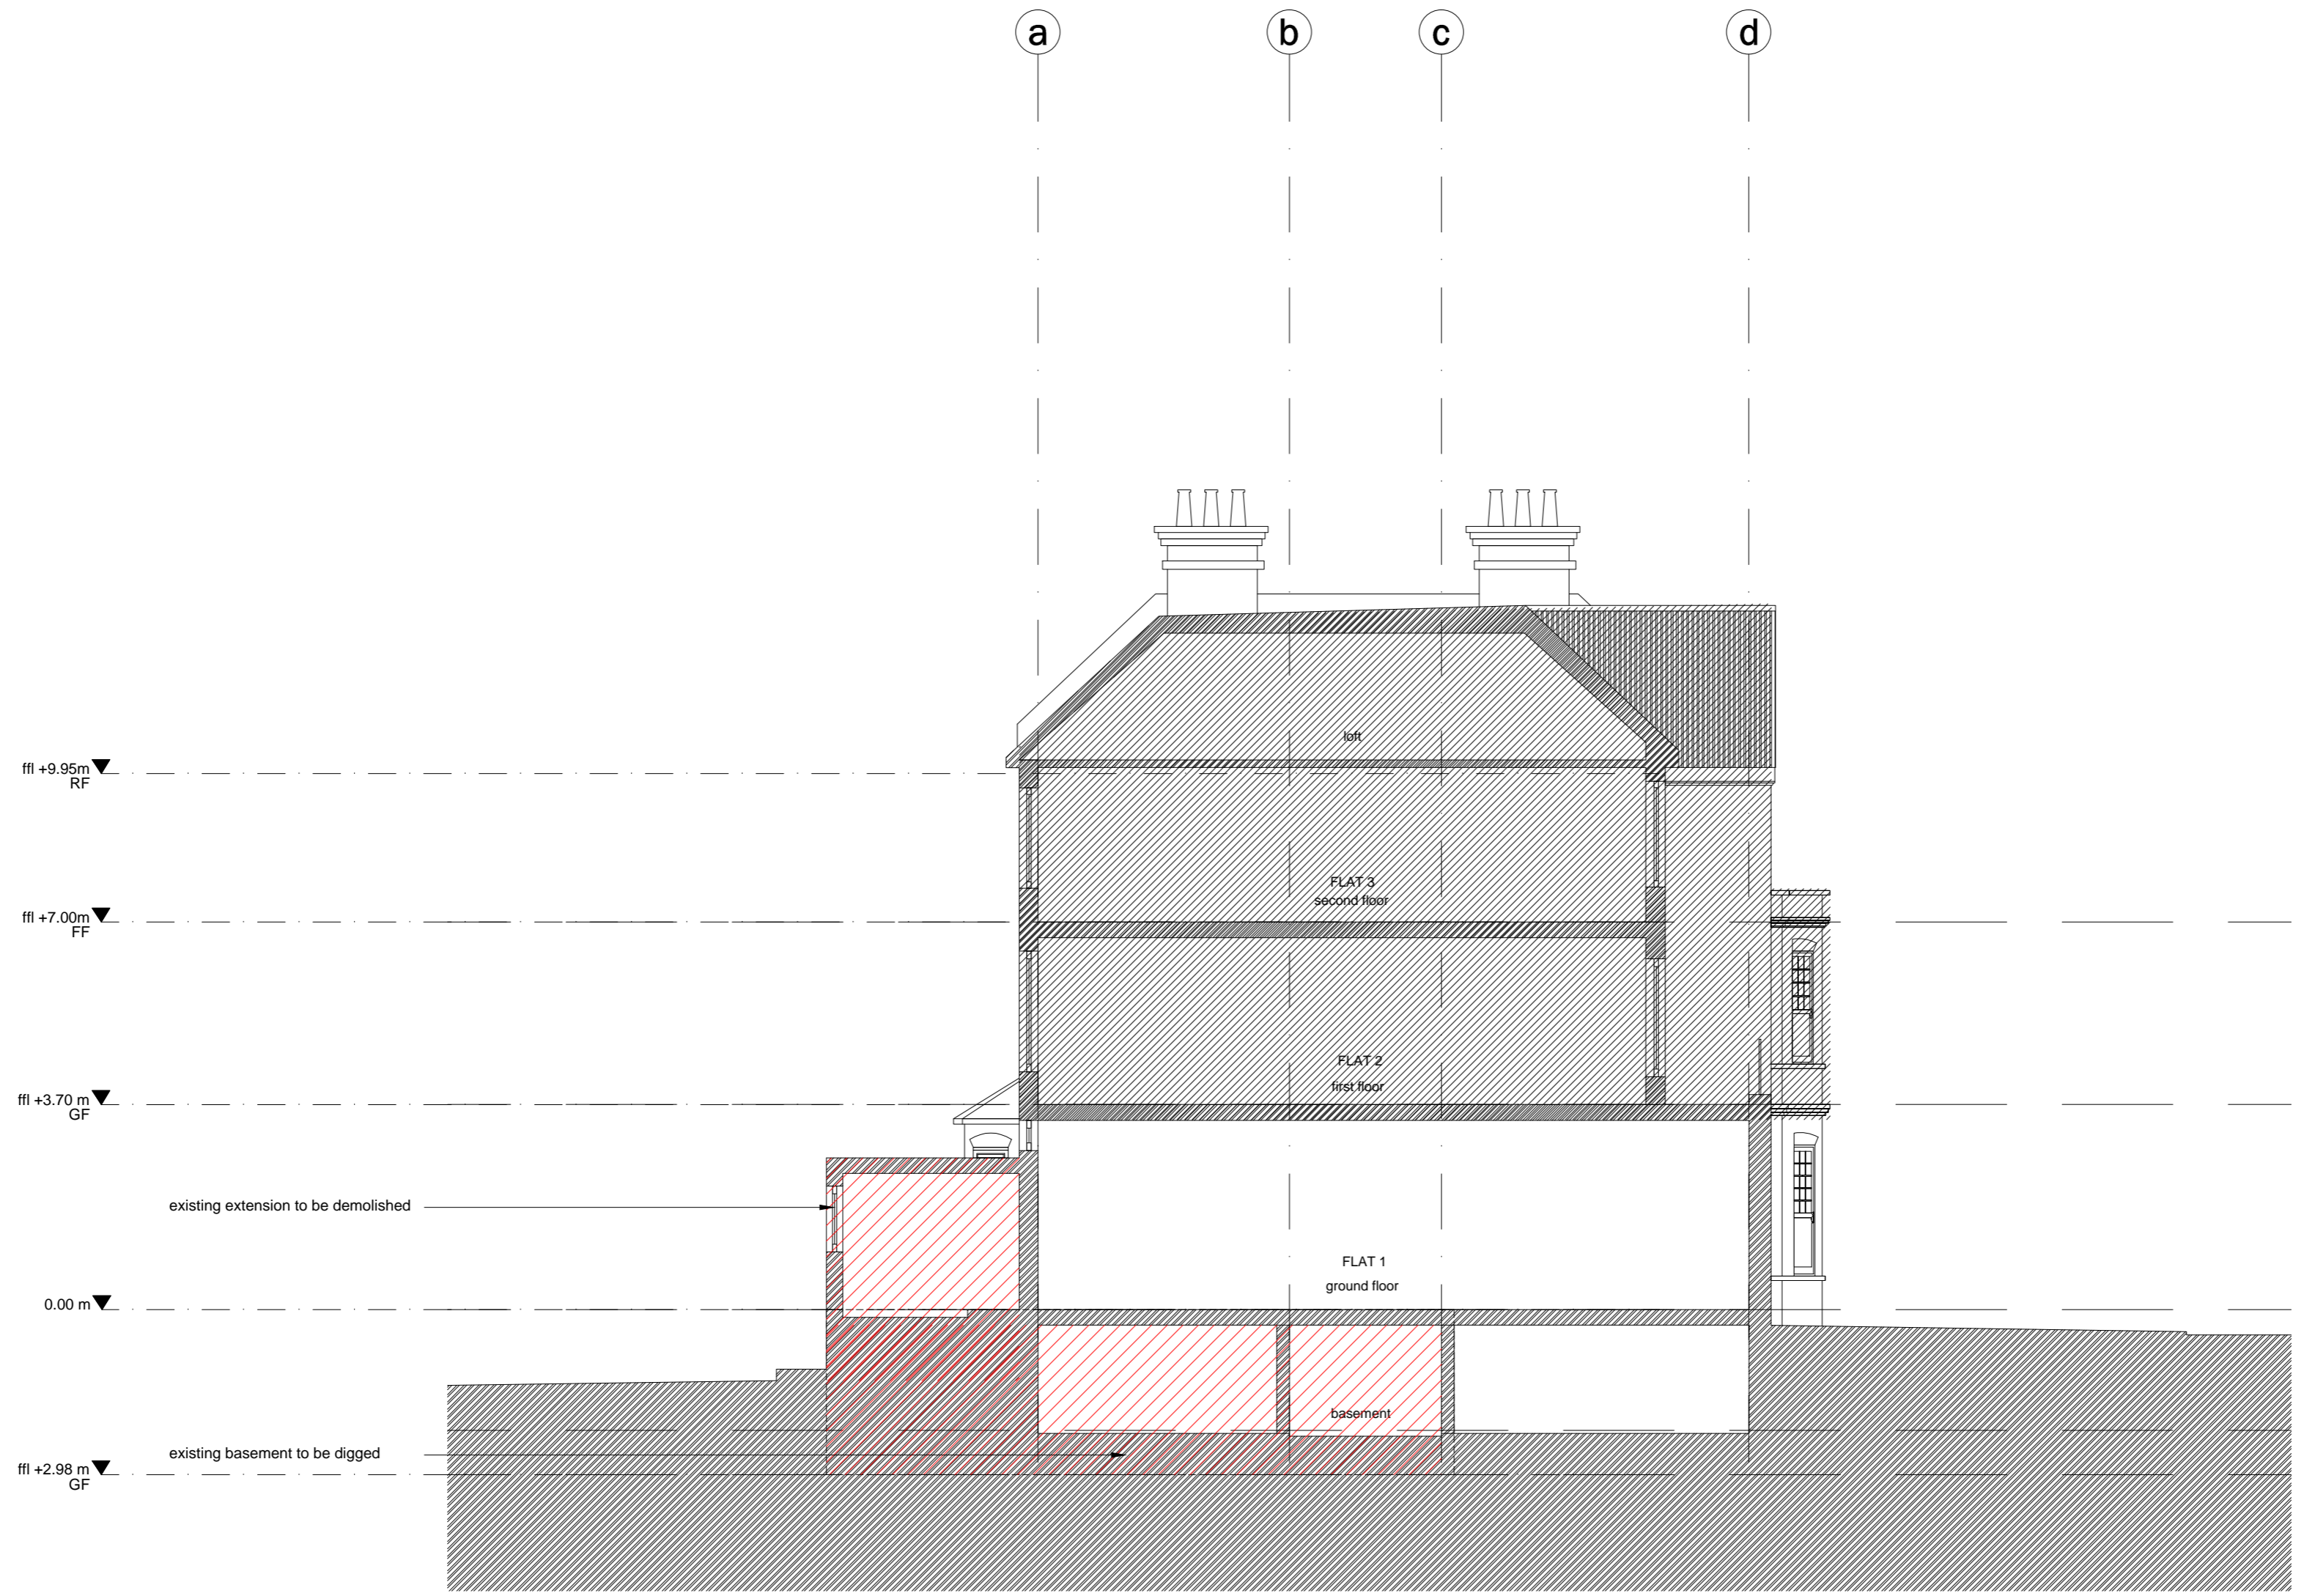

FOR PLANNING

| REVISION | | |
|----------|------|---------|
| no. | date | comment |
| | | |

15123_COM_RAO
 29 Compayne Gardens
 London
 NW6 3DD


title Existing Side Elevation
 no. 105
 scale 1:100 at A2, 1:200 at A4
 date 01.12.2015


rev. -
 paper a2, a4
 by fs

Viewport Studio

84 Great Suffolk Street
 London SE1 0BE
 United Kingdom
 viewportstudio.co.uk
 +44(0)20 7033 8763

A Long Section A
 Scale: 1:100 @A2, 1:200 @A4

 

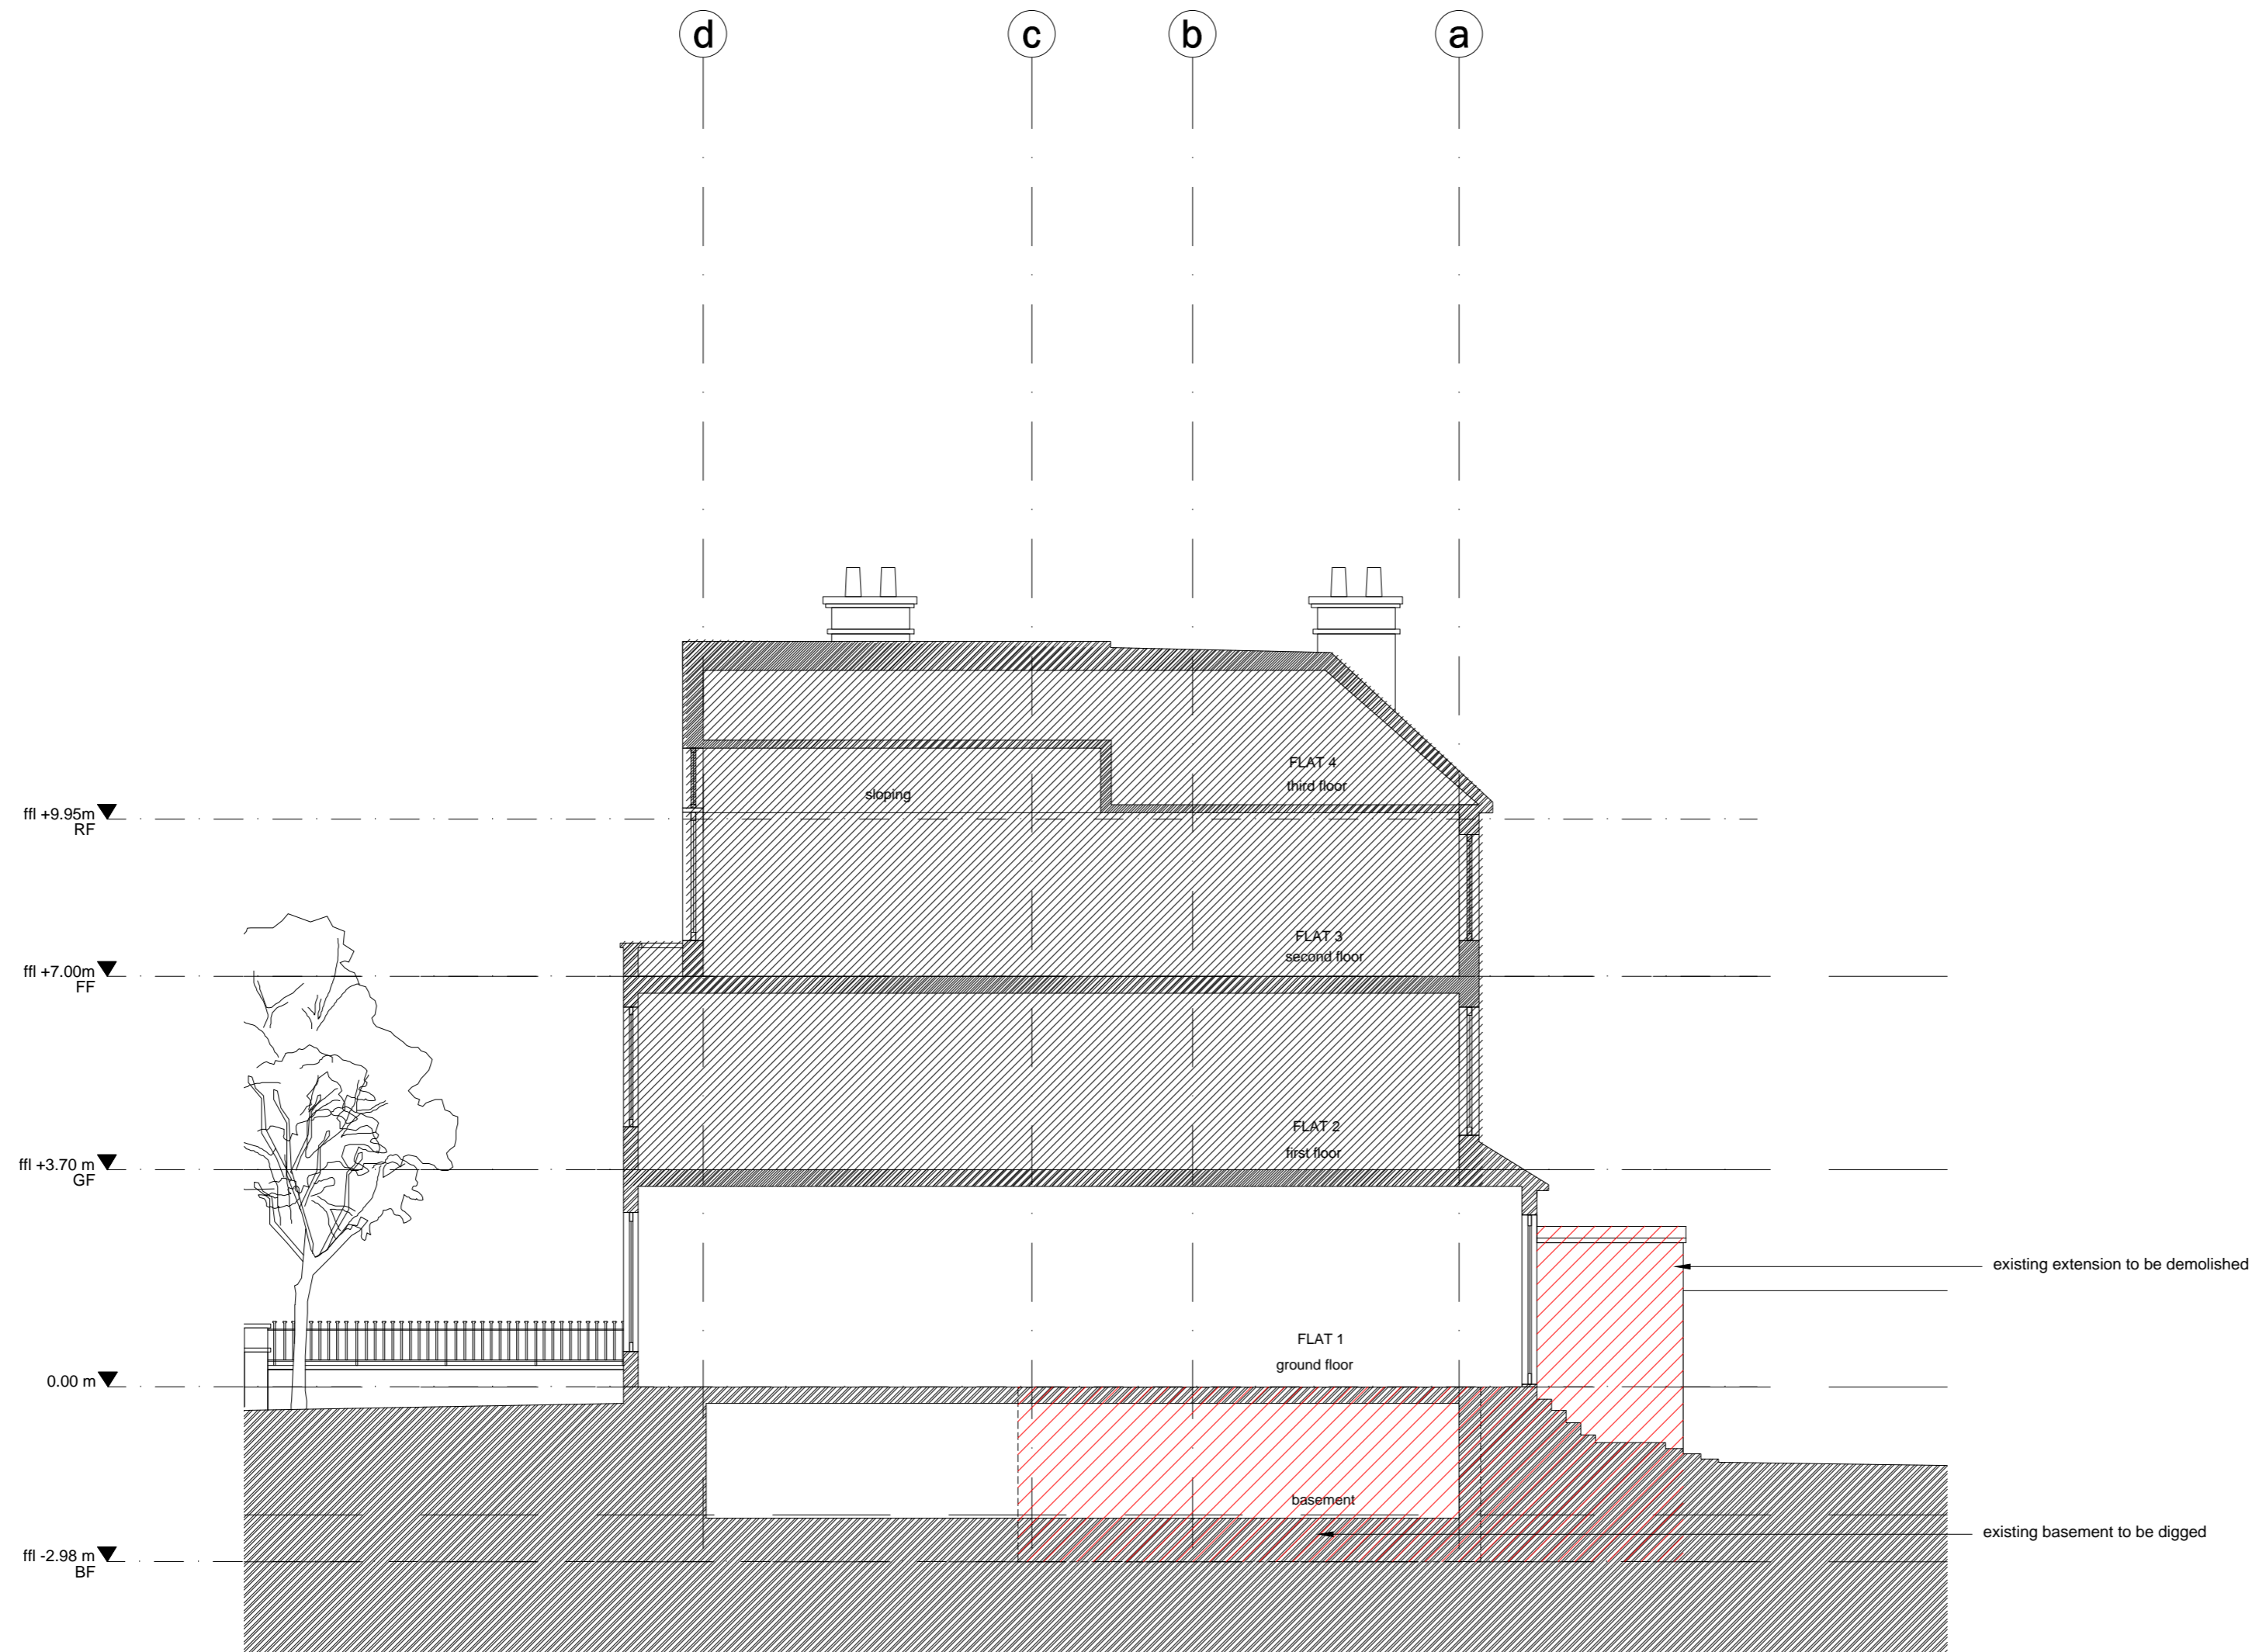

FOR PLANNING

| REVISION | | |
|----------|------|---------|
| no. | date | comment |
| | | |

15123_COM_RAO
 29 Compayne Gardens
 London
 NW6 3DD


title Existing Long Section B
 no. 107
 scale 1:100 at A2, 1:200 at A4
 date 01.12.2015


rev. -
 paper a2, a4
 by fs

Viewport Studio

84 Great Suffolk Street
 London SE1 0BE
 United Kingdom
 viewportstudio.co.uk
 +44(0)20 7033 8763

B Long Section B
 Scale: 1:100 @A2, 1:200 @A4

 

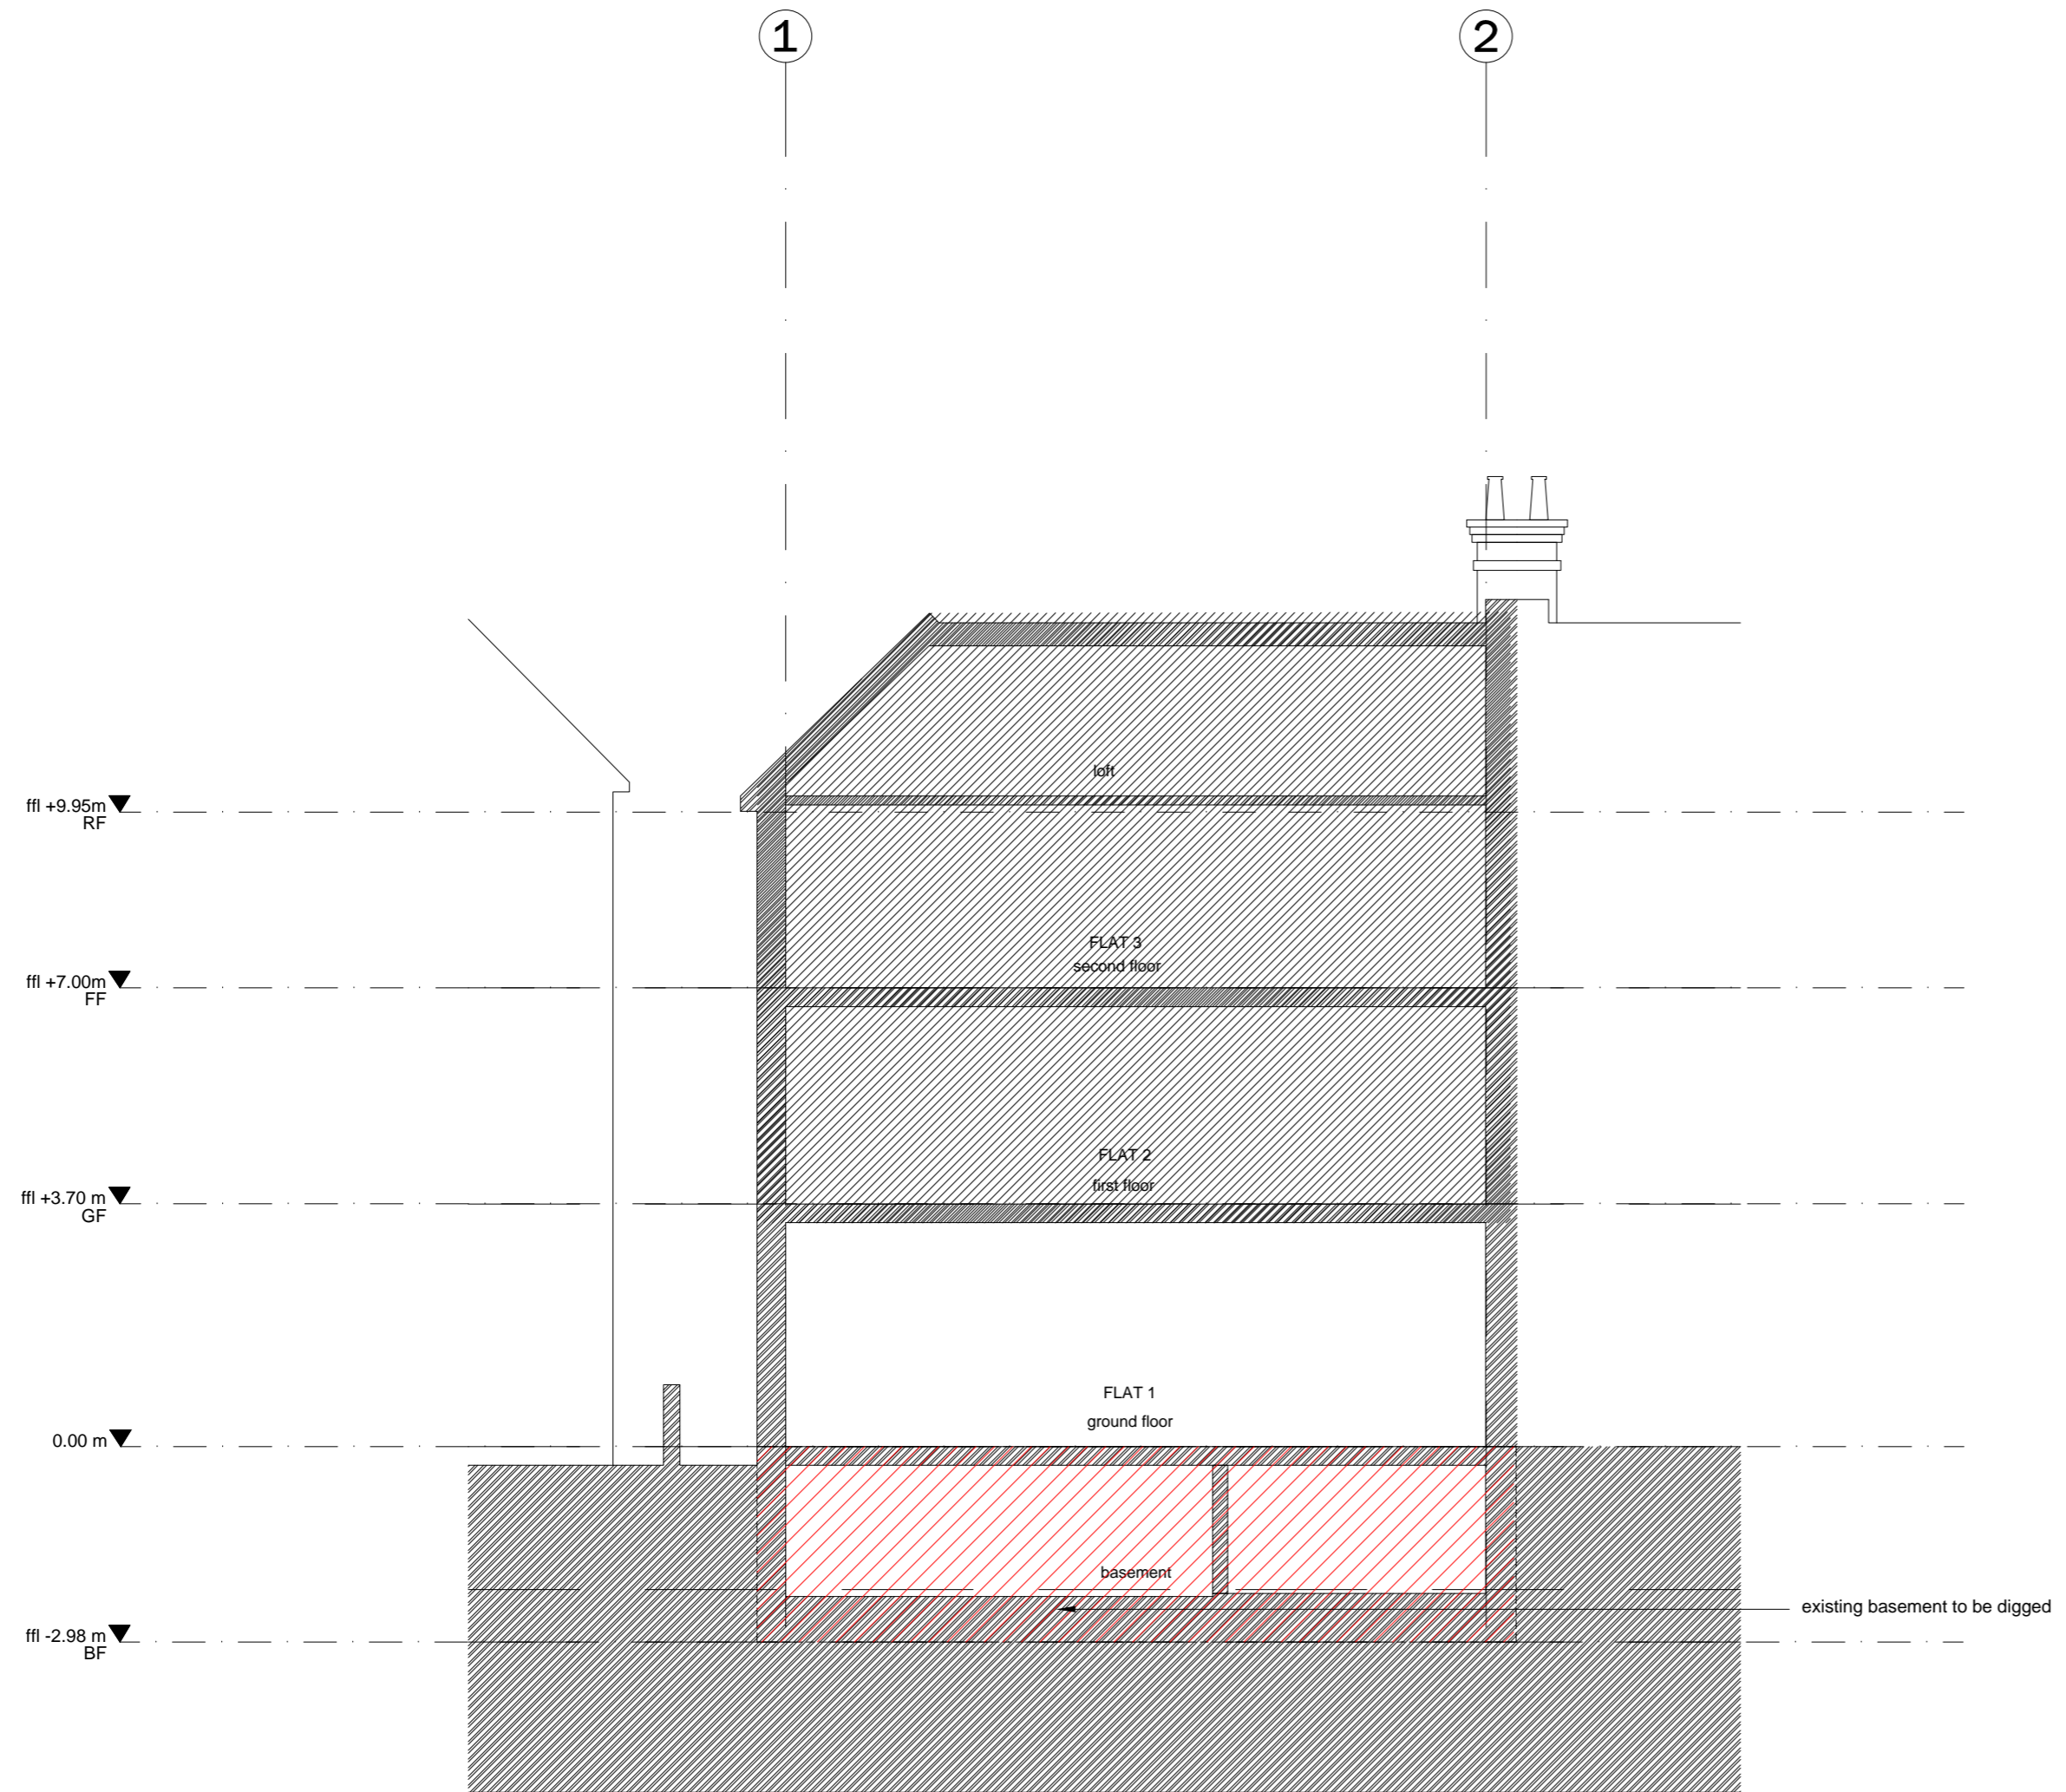

C Cross Section C
 Scale: 1:100 @A2, 1:200 @A4

FOR PLANNING

| REVISION | | |
|----------|------|---------|
| no. | date | comment |
| | | |

15123_COM_RAO
 29 Compayne Gardens
 London
 NW6 3DD

title Existing Cross Section C
 no. 108
 scale 1:100 at A2, 1:200 at A4
 date 01.12.2015

rev. -
 paper a2, a4
 by fs


Viewport Studio

84 Great Suffolk Street
 London SE1 0BE
 United Kingdom
 viewportstudio.co.uk
 +44(0)20 7033 8763

DO NOT SCALE all dimensions in millimeters © VPS 2015



SP **Site Plan**
 Scale: 1:250 @A2, 1:500 @A4

 

FOR PLANNING


| REVISION | | |
|----------|------|---------|
| no. | date | comment |
| | | |

15123_COM_RAO
 29 Compayne Gardens
 London
 NW6 3DD



| | | | |
|-------|--------------------------|-------|--------|
| title | Proposed Site Plan | rev. | - |
| no. | 300 | paper | a2, a4 |
| scale | 1:250 at A2, 1:500 at A4 | by | fs |
| date | 11.01.2016 | | |

Viewport Studio

84 Great Suffolk Street
 London SE1 0BE
 United Kingdom
 viewportstudio.co.uk
 +44(0)20 7033 8763

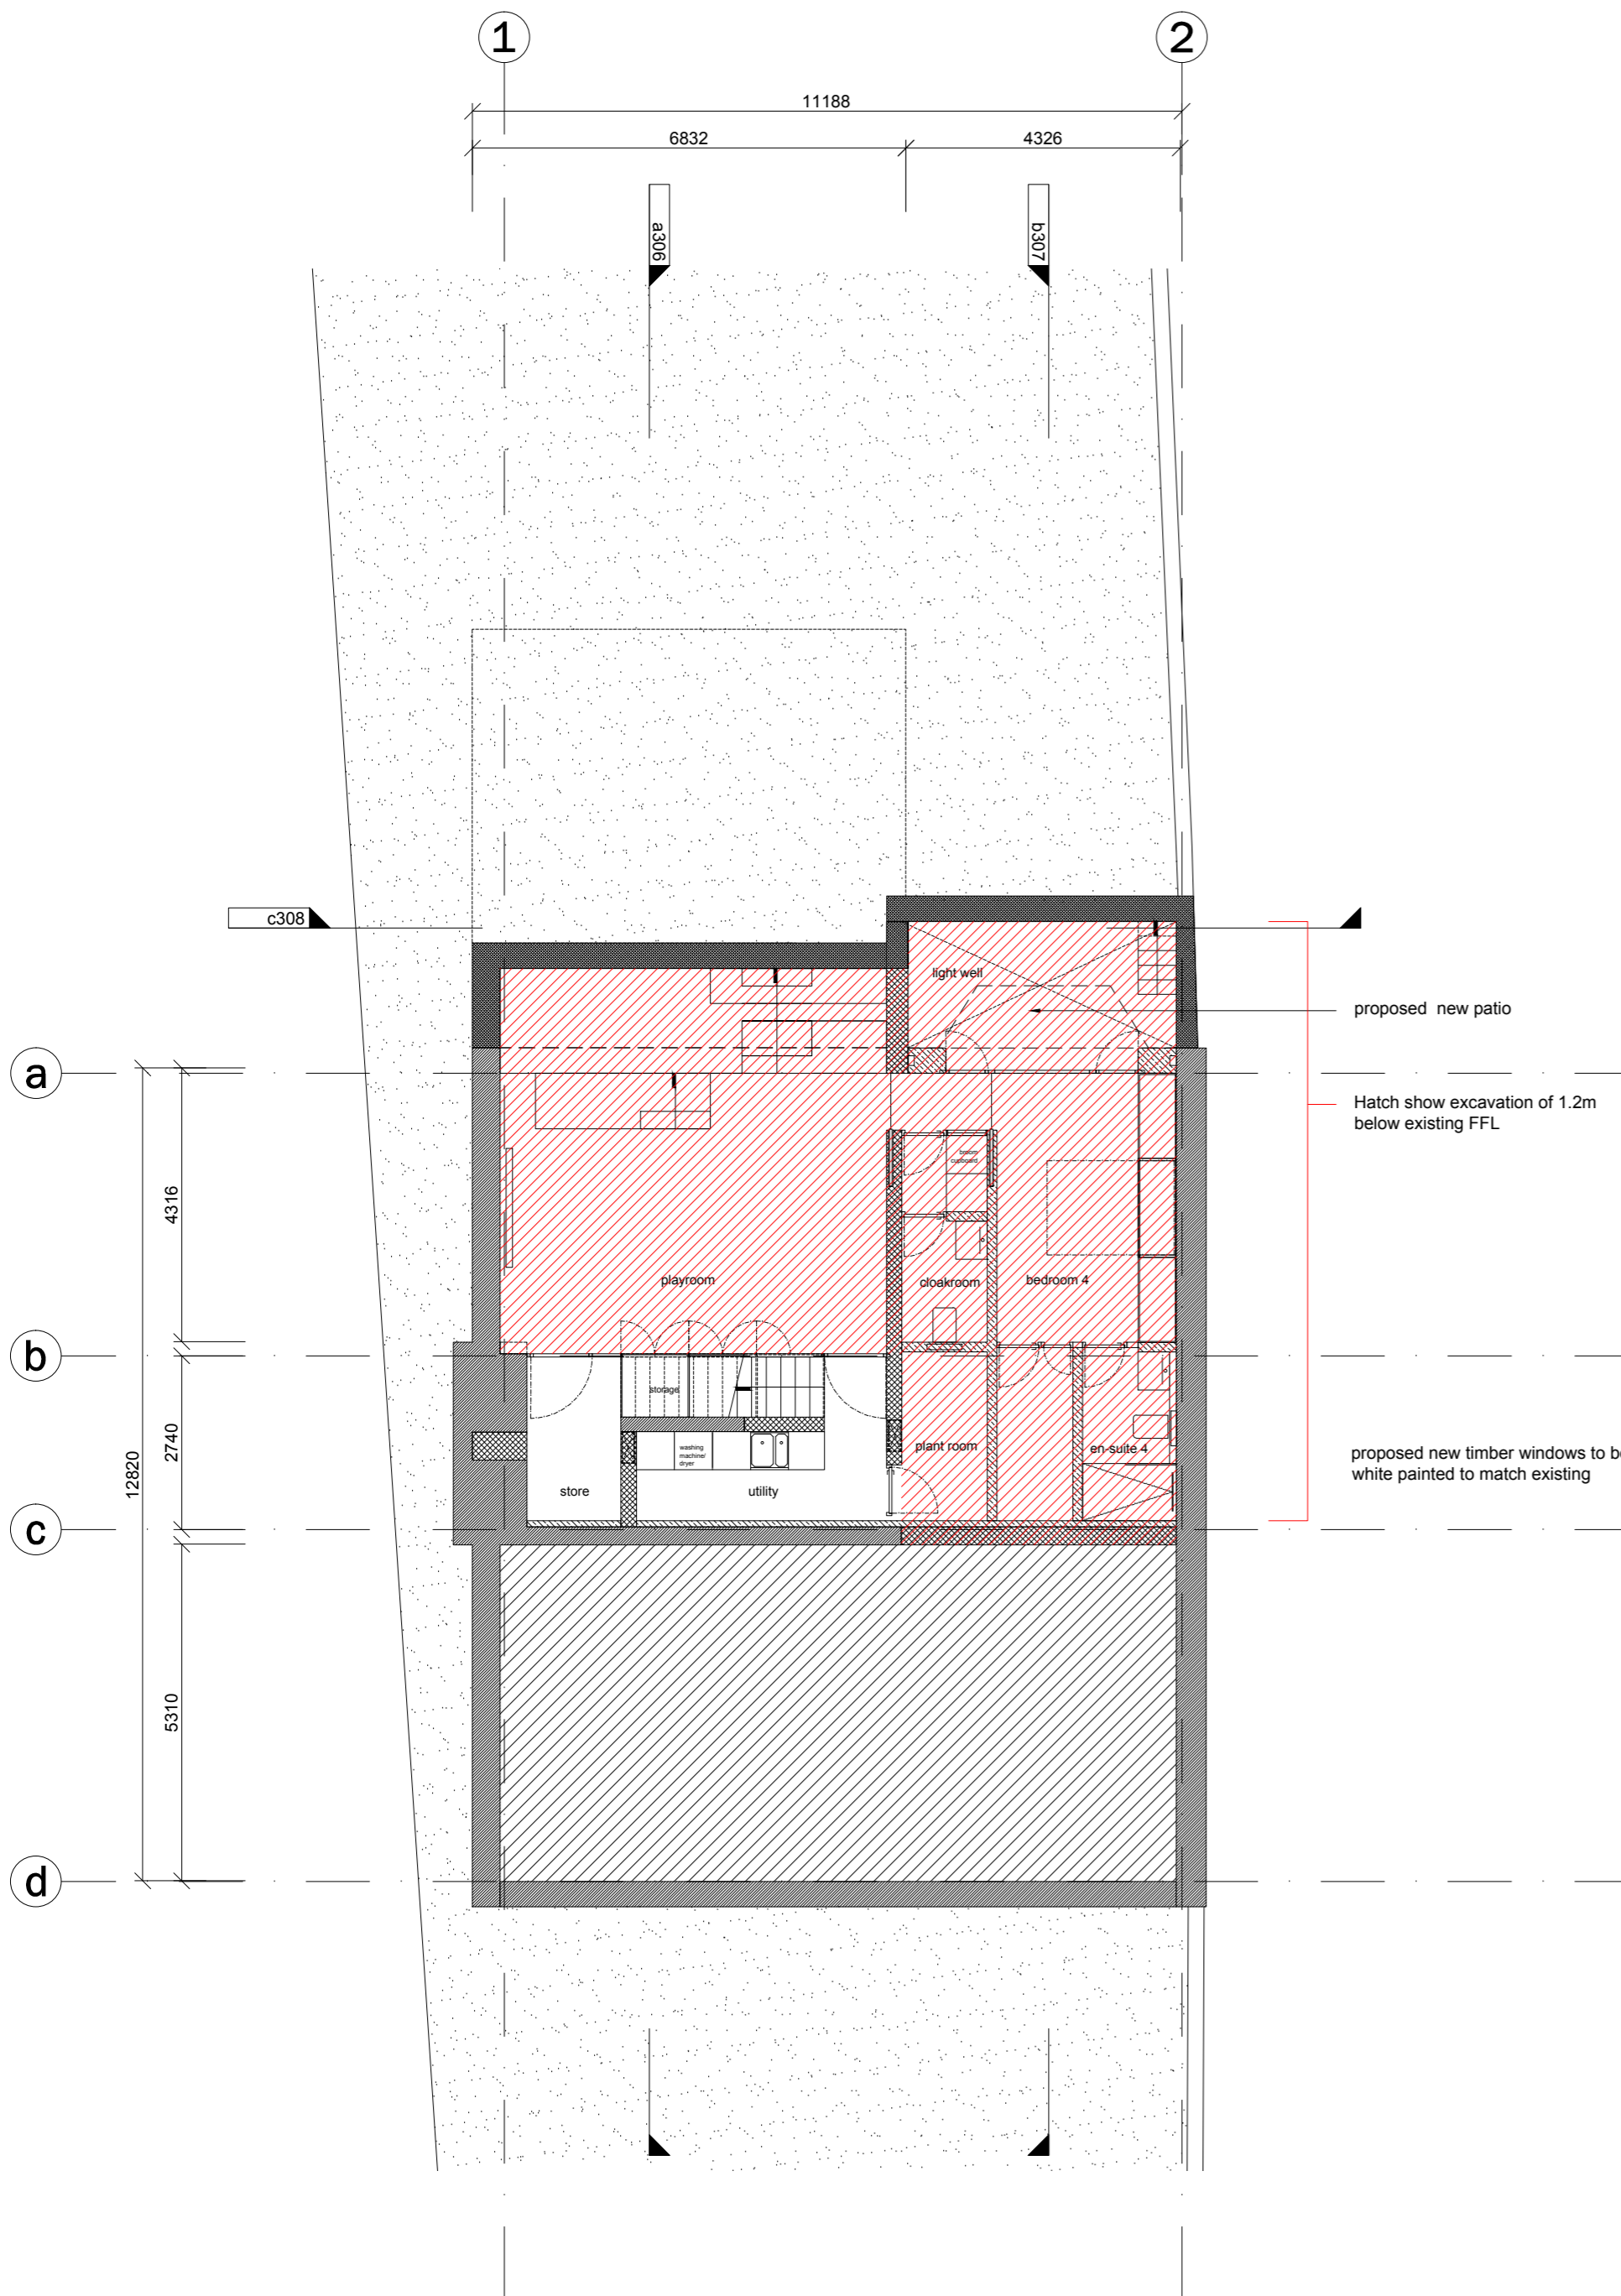

B Basement Plan
Scale: 1:100 @A2, 1:200 @A4

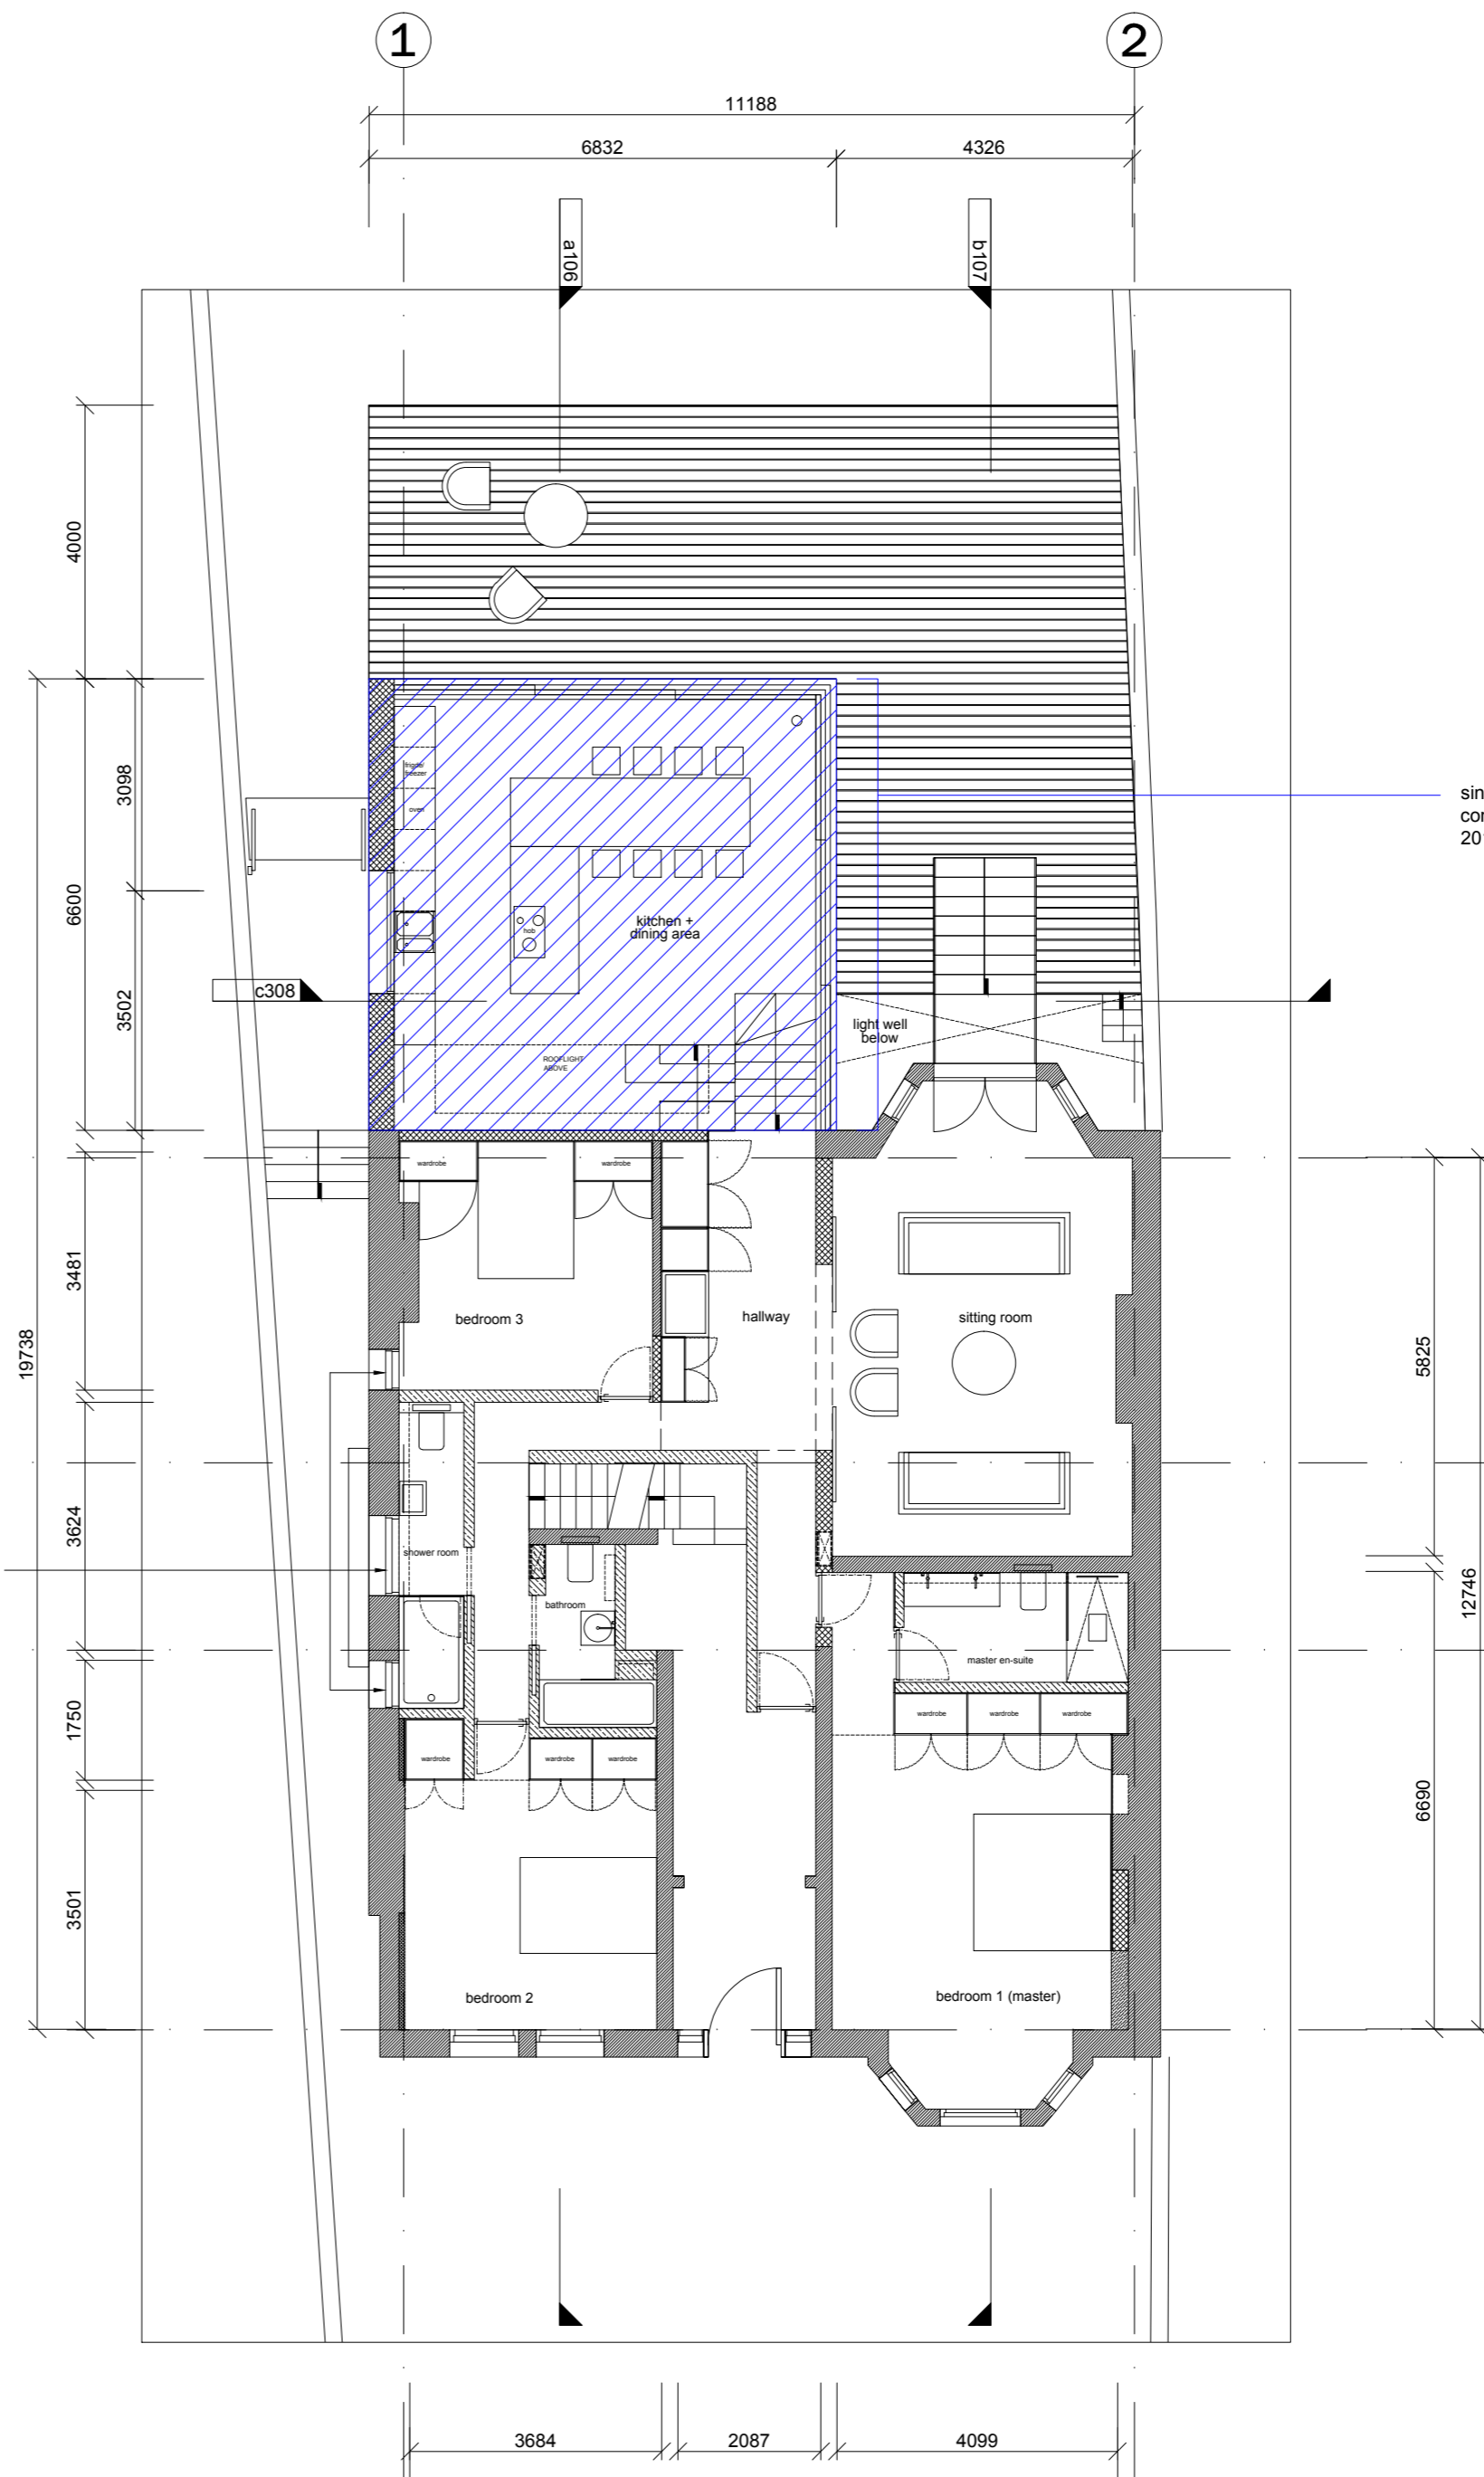 

GF Ground Floor Plan
Scale: 1:100 @A2, 1:200 @A4

- Legend
- proposed new basement
 - ground floor extension, consent granted in planning decision 2015/5760/P

FOR PLANNING

| REVISION | | |
|----------|------|---------|
| no. | date | comment |
| | | |


15123_COM_RAO
29 Compayne Gardens
London
NW6 3DD

title Proposed Basement and Ground Floor Plans
no. 301 rev. -
scale 1:100 at A2, 1:200 at A4 paper a2, a4
date 11.01.2016 by fs

Viewport Studio

84 Great Suffolk Street
London SE1 0BE
United Kingdom
viewportstudio.co.uk
+44(0)20 7033 8763

DO NOT SCALE all dimensions in millimeters © VPS 2015

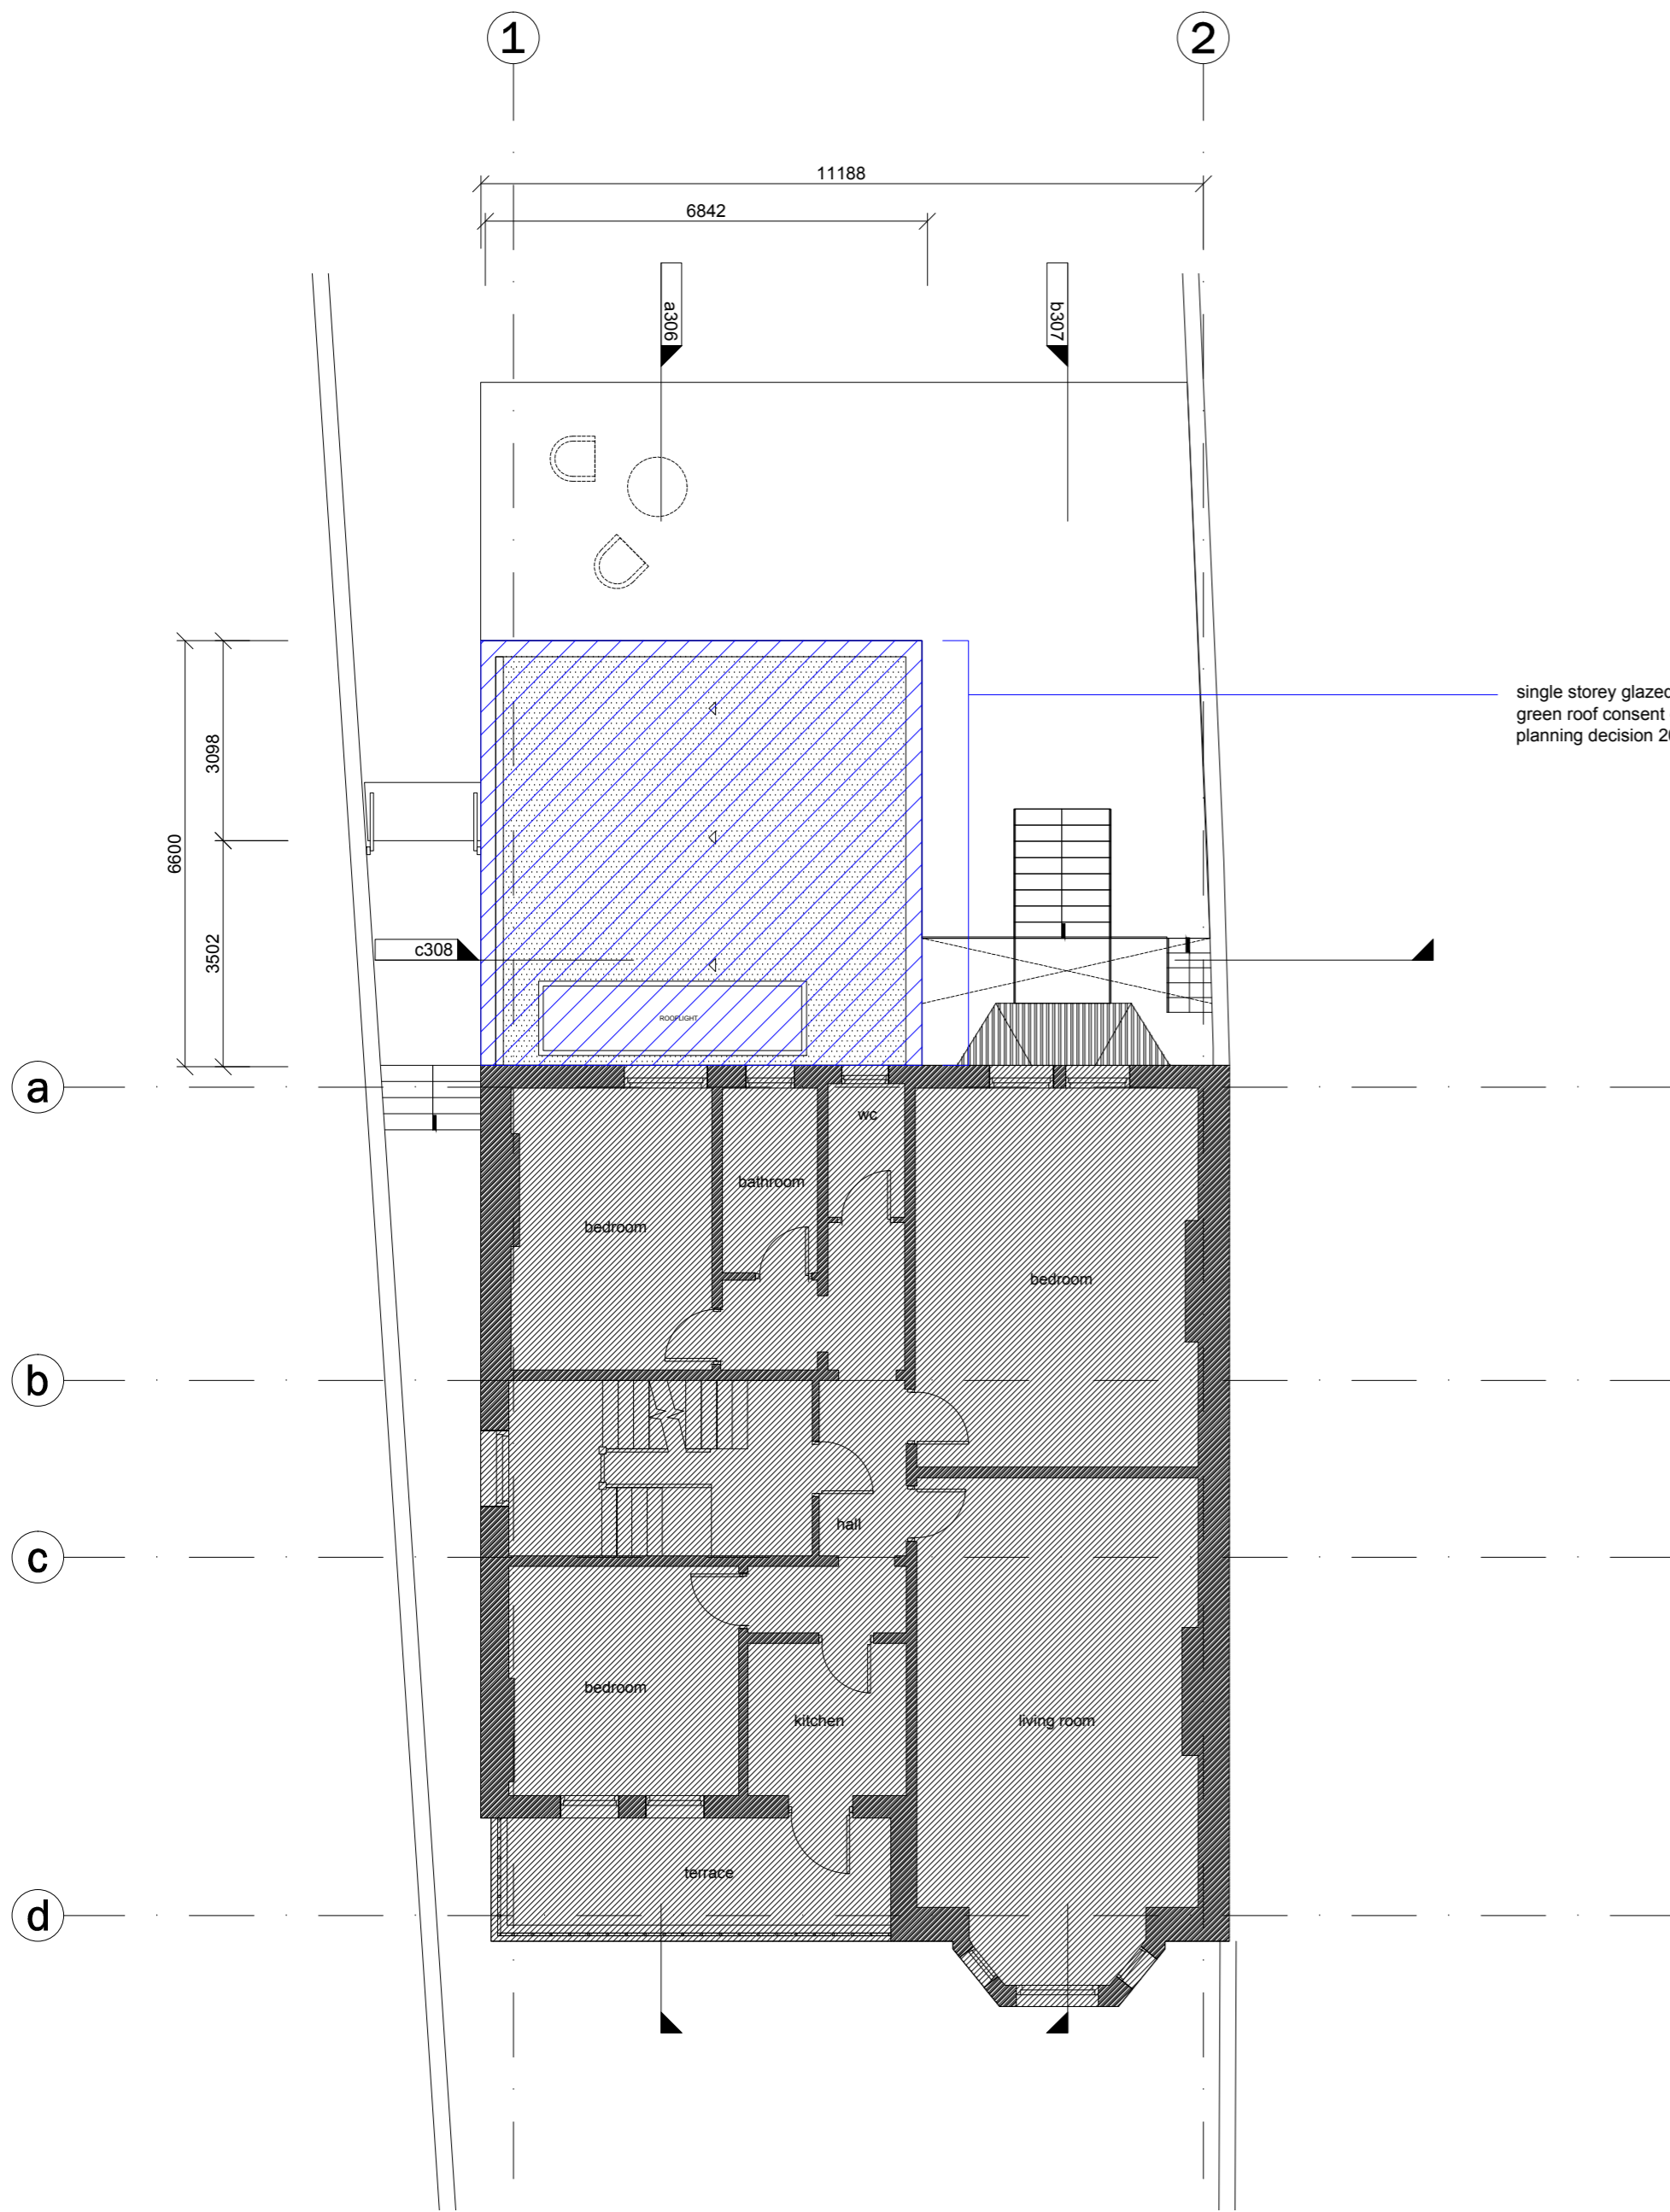

Legend

- proposed new basement
- ground floor extension, consent granted in planning decision 2015/5760/P

FOR PLANNING

REVISION

| no. | date | comment |
|-----|------|---------|
| | | |

15123_COM_RAO
 29 Compayne Gardens
 London
 NW6 3DD


| | | | |
|-------|---------------------------|-------|--------|
| title | Proposed First Floor Plan | rev. | - |
| no. | 302 | paper | a2, a4 |
| scale | 1:100 at A2, 1:200 at A4 | by | fs |
| date | 11.01.2016 | | |

Viewport Studio

84 Great Suffolk Street
 London SE1 0BE
 United Kingdom
 viewportstudio.co.uk
 +44(0)20 7033 8763

DO NOT SCALE all dimensions in millimeters © VPS 2015

FF First Floor Plan
 Scale: 1:100 @A2, 1:200 @A4

 


- Legend
- project area
 - ▨ proposed new basement
 - ▨ ground floor extension, consent granted in planning decision 2015/5760/P



single storey glazed extension
consent granted in planning decision
2015/5760/P

proposed new timber glazed doors

 

FOR PLANNING

REVISION

| no. | date | comment |
|-----|------|---------|
| | | |

15123_COM_RAO
29 Compayne Gardens
London
NW6 3DD

title Proposed Front and Rear Elevations
no. 304 rev. -
scale 1:100 at A2, 1:200 at A4 paper a2, a4
date 11.01.2016 by fs


Viewport Studio

84 Great Suffolk Street
London SE1 0BE
United Kingdom
viewportstudio.co.uk
+44(0)20 7033 8763

DO NOT SCALE all dimensions in millimeters © VPS 2015

FE Front Elevation
Scale: 1:100 @A2, 1:200 @A4

RE Rear Elevation
Scale: 1:100 @A2, 1:200 @A4

 

Legend

- project area
- proposed new basement
- ground floor extension, consent granted in planning decision 2015/5760/P



FOR PLANNING

REVISION


| no. | date | comment |
|-----|------|---------|
| | | |

15123_COM_RAO
29 Compayne Gardens
London
NW6 3DD

| | | |
|-------|--------------------------|--------------|
| title | Proposed Side Elevation | |
| no. | 305 | rev. - |
| scale | 1:100 at A2, 1:200 at A4 | paper a2, a4 |
| date | 11.01.2016 | by fs |

SE Side Elevation

Scale: 1:100 @A2, 1:200 @A4

 


Viewport Studio

84 Great Suffolk Street
London SE1 0BE
United Kingdom
viewportstudio.co.uk
+44(0)20 7033 8763

Legend

- project area
- ▨ proposed new basement
- ▨ ground floor extension, consent granted in planning decision 2015/5760/P

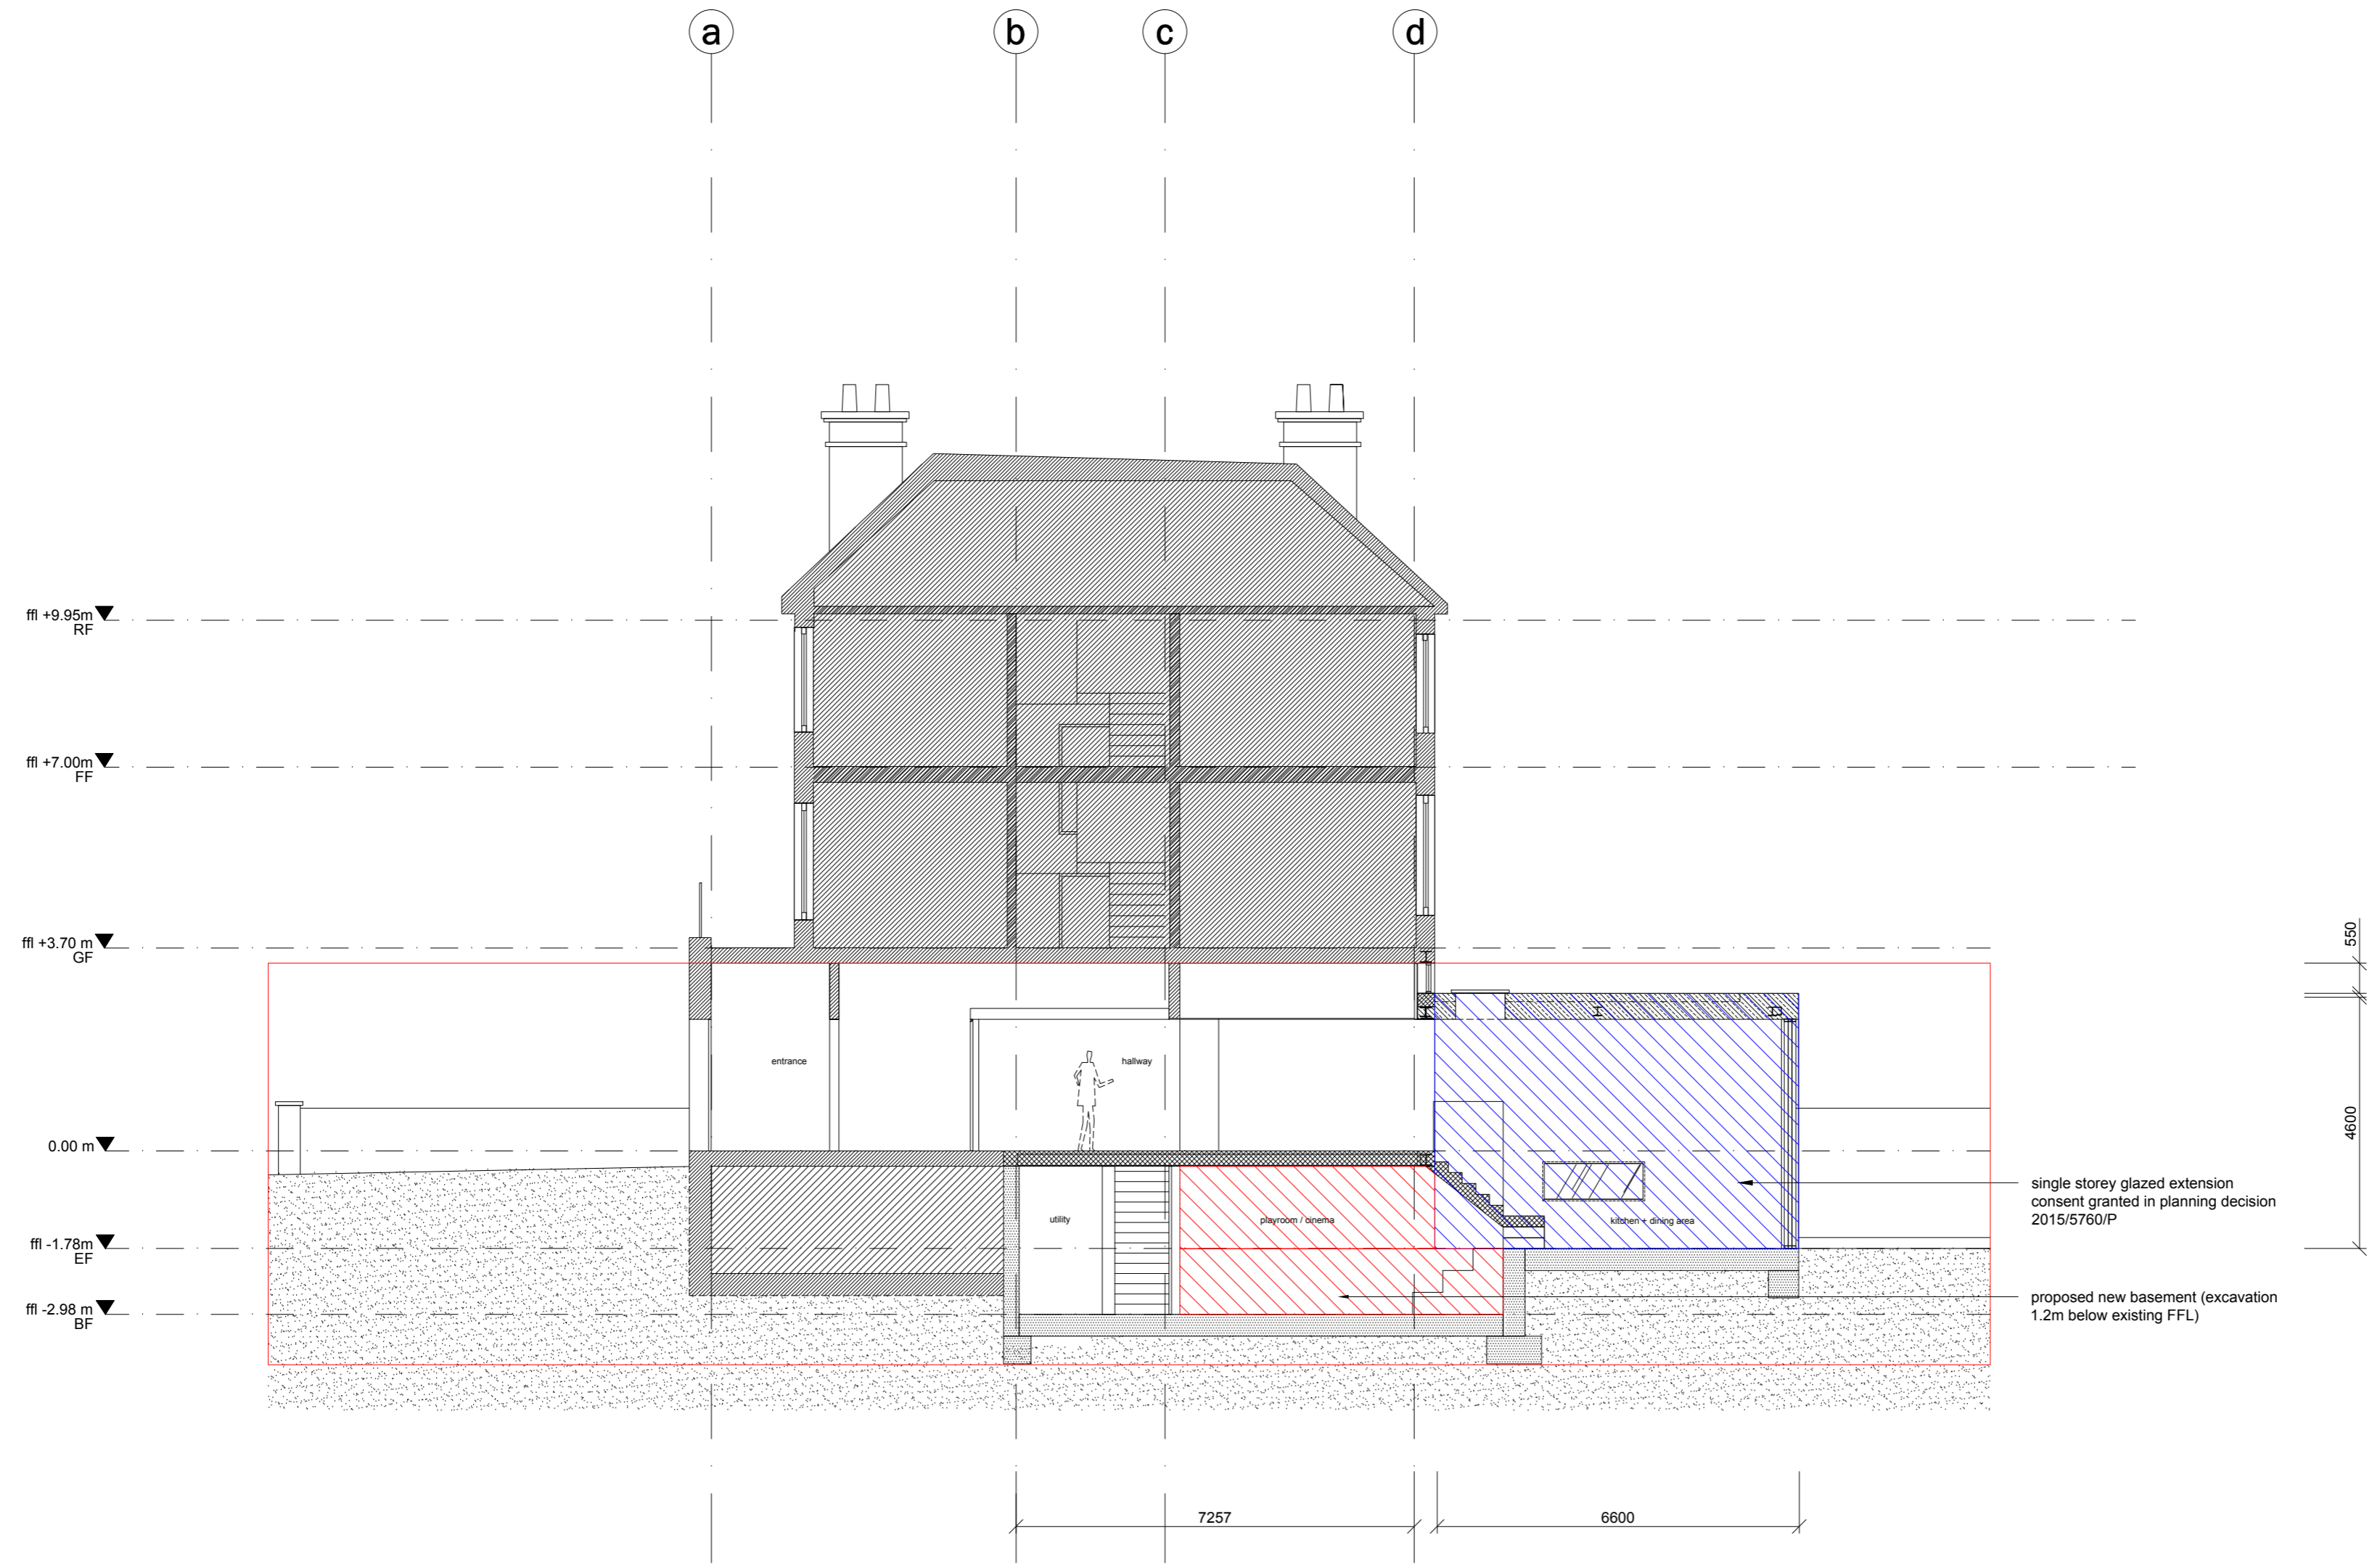

FOR PLANNING

| REVISION | | |
|----------|------|---------|
| no. | date | comment |
| | | |

15123_COM_RAO
 29 Compayne Gardens
 London
 NW6 3DD


title Proposed Long Section A
 no. 306
 scale 1:100 at A2, 1:200 at A4
 date 11.01.2016

rev. -
 paper a2, a4
 by fs


Viewport Studio

84 Great Suffolk Street
 London SE1 0BE
 United Kingdom
 viewportstudio.co.uk
 +44(0)20 7033 8763

A Long Section A
 Scale: 1:100 @A2, 1:200 @A4

 

- Legend
- project area
 - ▨ proposed new basement
 - ▨ ground floor extension, consent granted in planning decision 2015/5760/P

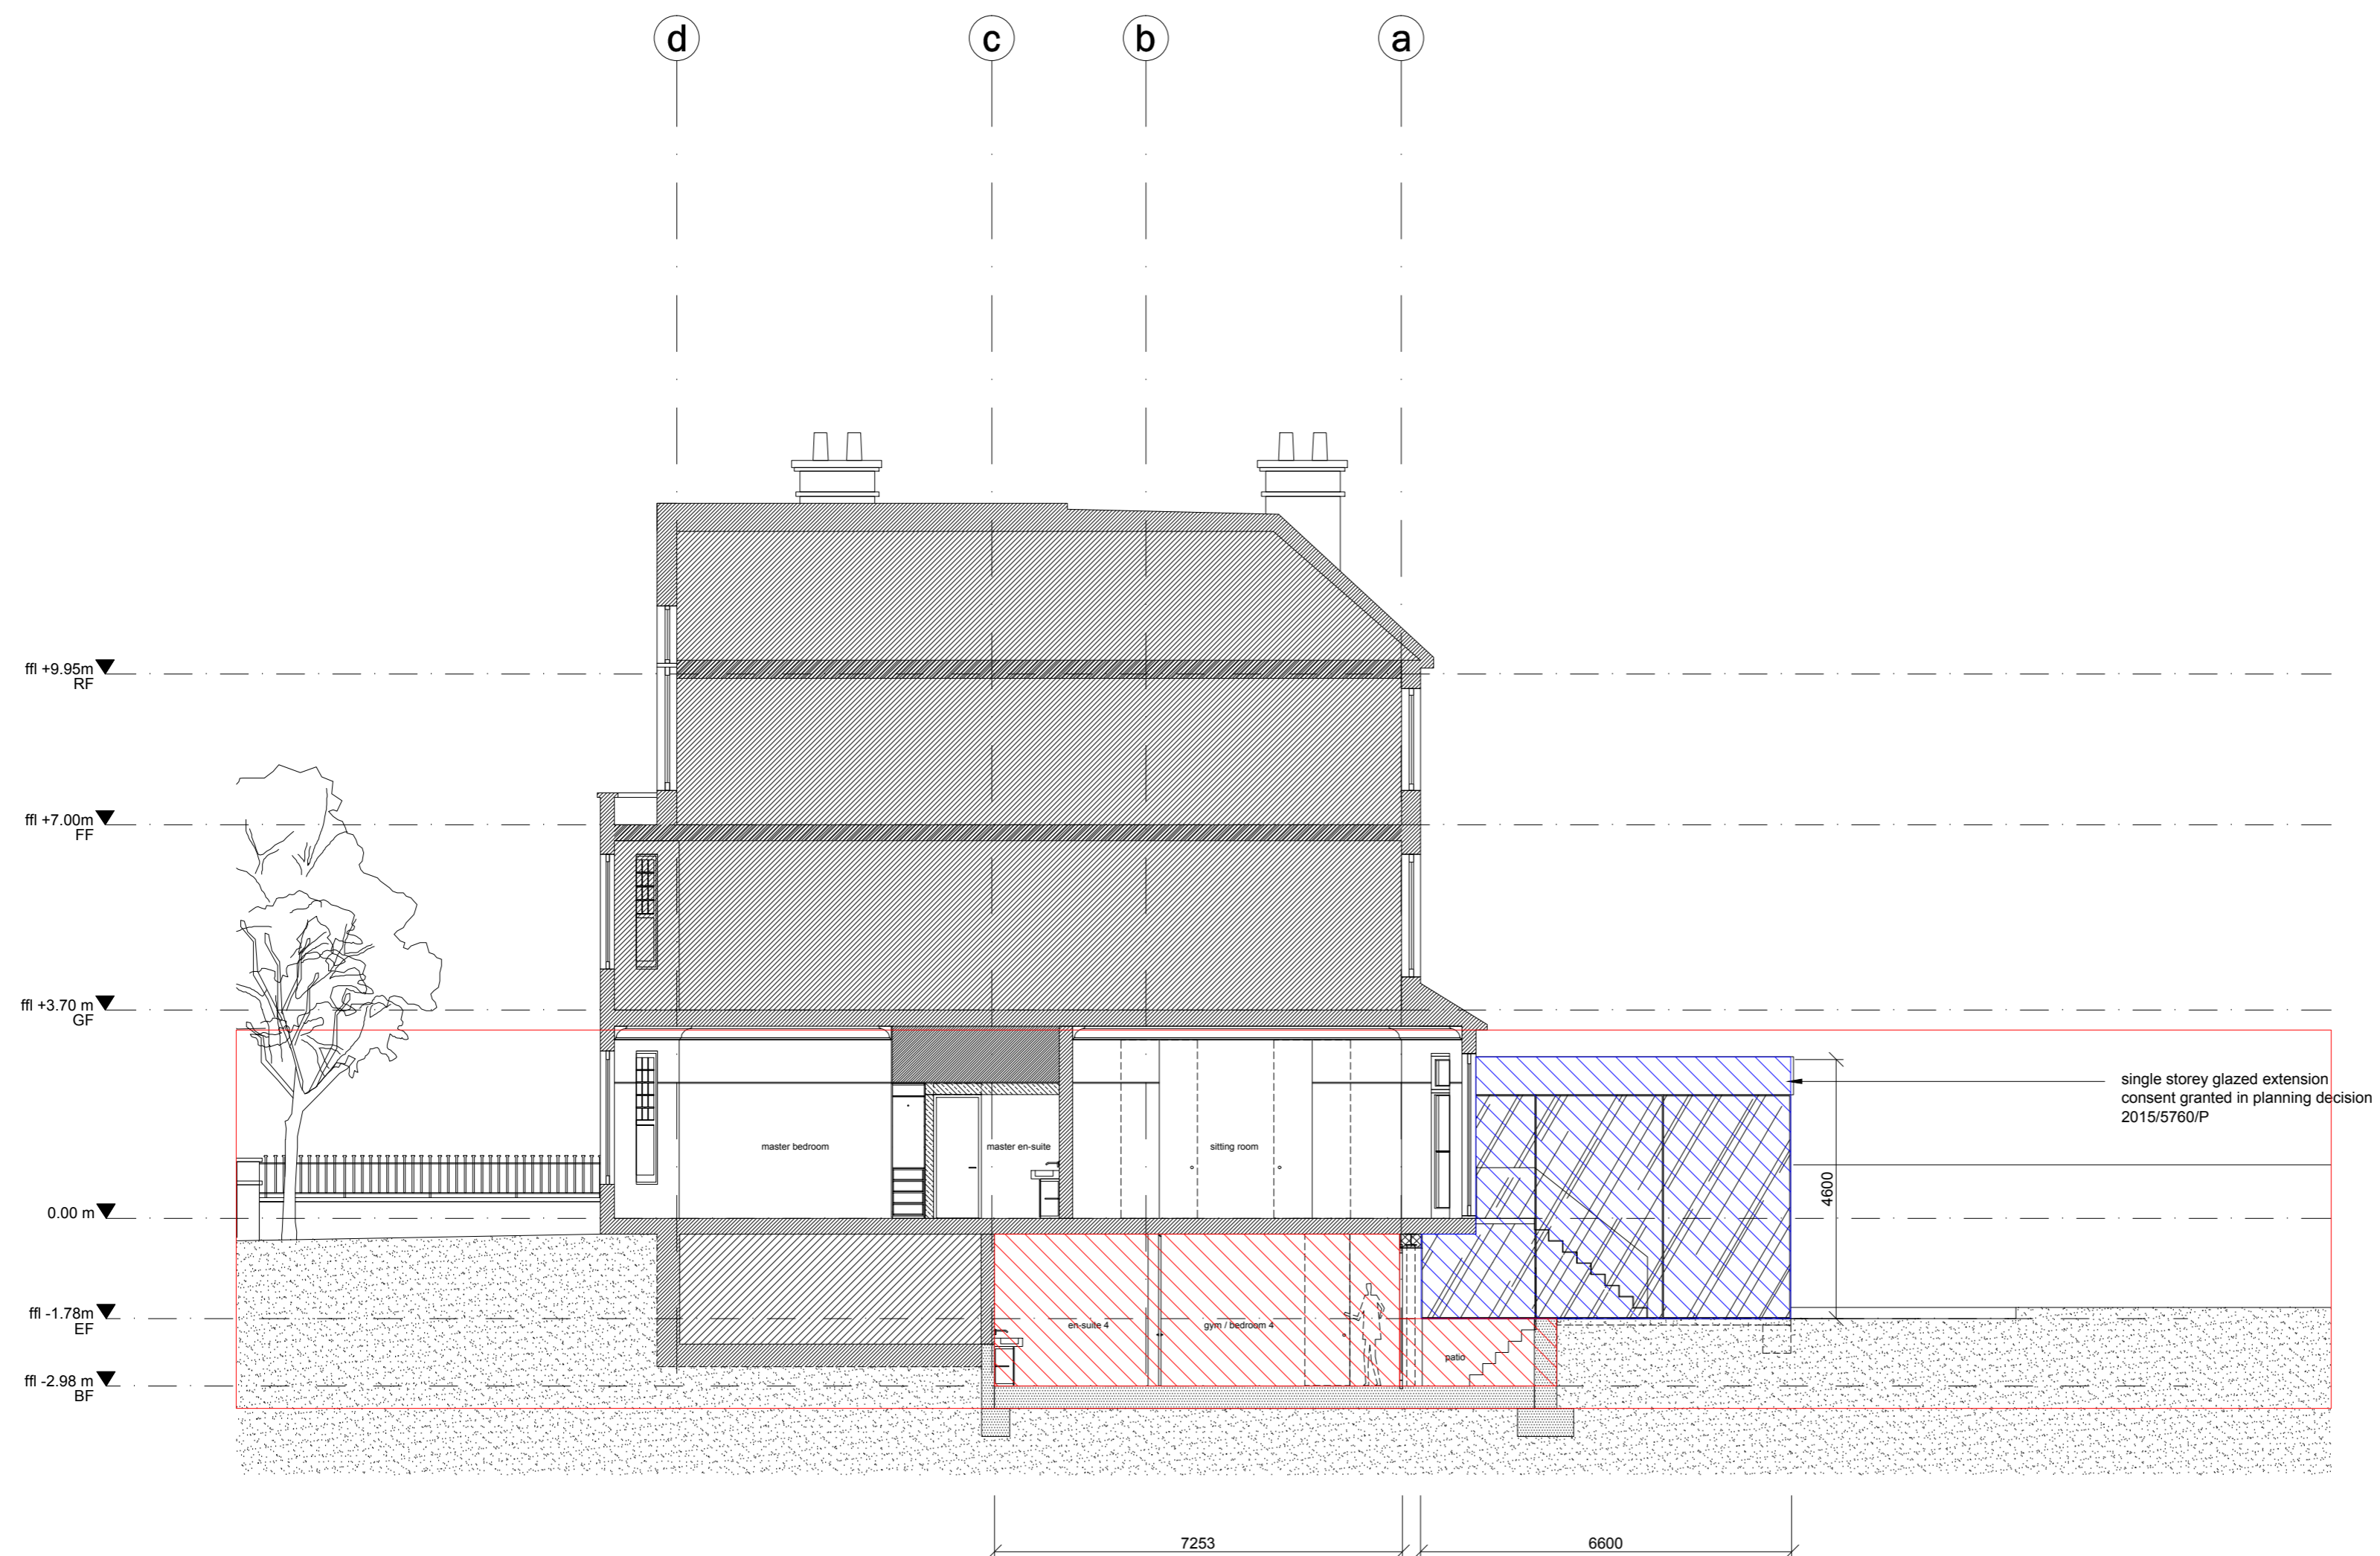

FOR PLANNING

| REVISION | | |
|----------|------|---------|
| no. | date | comment |
| | | |

15123_COM_RAO
 29 Compayne Gardens
 London
 NW6 3DD


title Proposed Long Section B
 no. 307
 scale 1:100 at A2, 1:200 at A4
 date 11.01.2016

rev. -
 paper a2, a4
 by fs

Viewport Studio

84 Great Suffolk Street
 London SE1 0BE
 United Kingdom
 viewportstudio.co.uk
 +44(0)20 7033 8763

B Long Section B
 Scale: 1:100 @A2, 1:200 @A4

 

- Legend
- project area
 - ▨ proposed new basement
 - ▨ ground floor extension, consent granted in planning decision 2015/5760/P



FOR PLANNING

| REVISION | | |
|----------|------|---------|
| no. | date | comment |
| | | |

29CG
 29 Compayne Gardens
 London
 NW6 3DD

title Proposed Cross Section C
 no. 308
 scale 1:100 at A2, 1:200 at A4
 date 11.01.2016

rev. -
 paper a2, a4
 by fs

C Cross Section C
 Scale: 1:100 @A2, 1:200 @A4

Viewport Studio

84 Great Suffolk Street
 London SE1 0BE
 United Kingdom
 viewportstudio.co.uk
 +44(0)20 7033 8763

DO NOT SCALE all dimensions in millimeters © VPS 2015