


1
121
Proposed Section
scale 1:100 @ A3

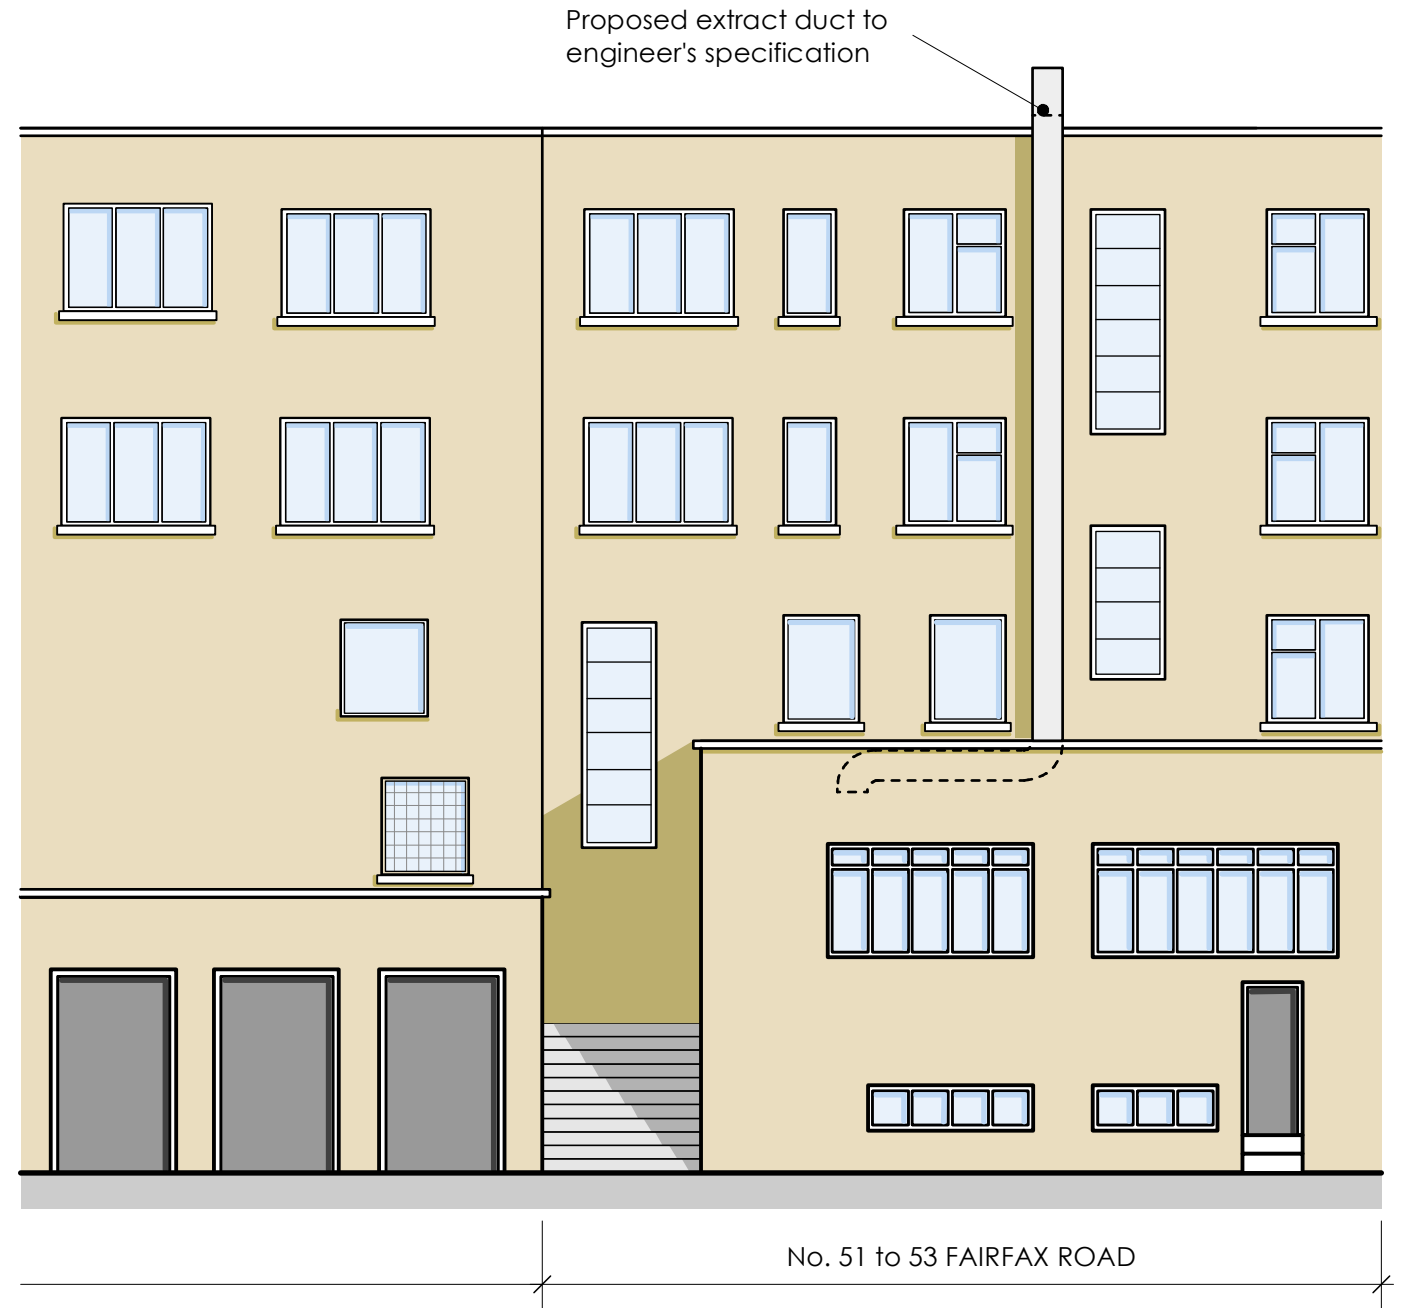

2
121
Proposed Rear Elevation
scale 1:100 @ A3

PLANNING

healycornelius design consultancy ltd. No.5 St John's Lane, London, EC1M 4BH T 020 7404 7771 info@healycornelius.com F 020 7404 7772		Drawing Title: Proposed Section & Elevation	
Client: Mr. Potenza	Scale: 1:100 @ A3	Date: Jan 2011	Drawn: JL
Job Title: No. 51-53 Fairfax Road, London NW6 4EL	Drawing Number: 10-429-P-121		Rev: A