



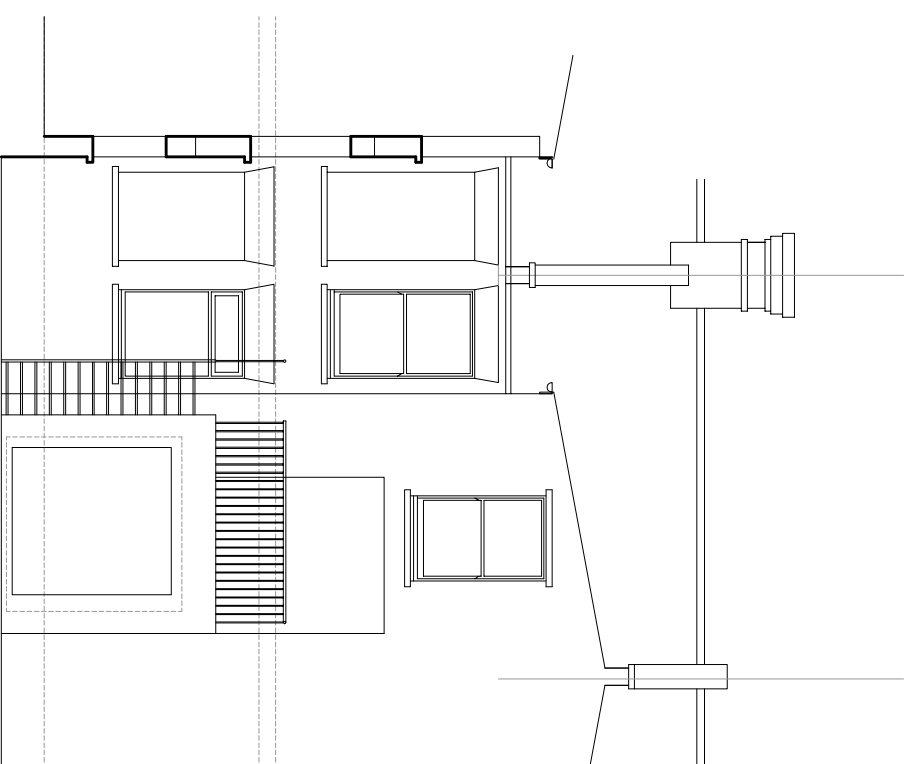

A4

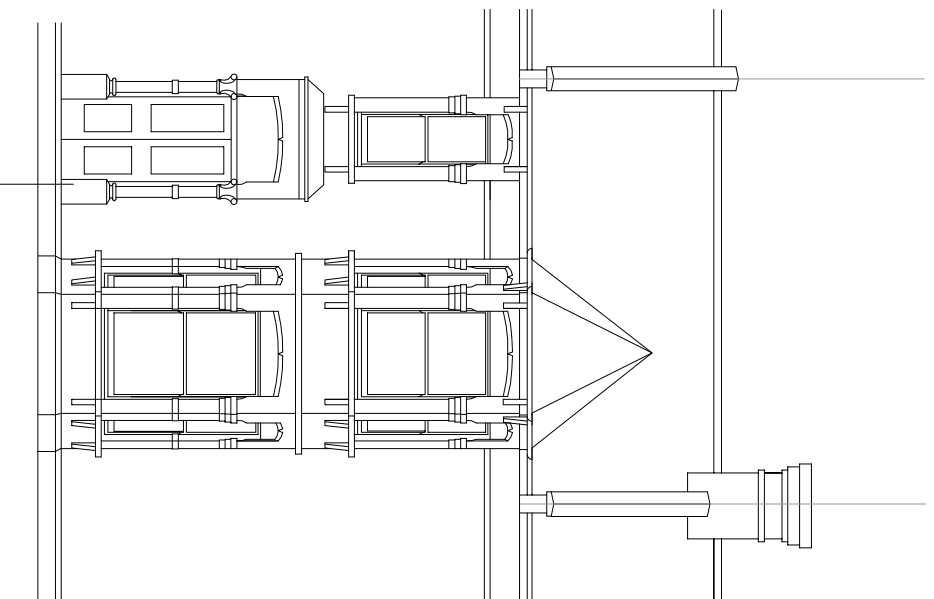

Yiannis Pareas Chartered Architects
82 Mill Lane
London NW6 1NL
Tel 020 7431 5022

fax 020 7435 6571 SCALE 1:100

73 A HILLFIELD ROAD
LONDON NW6 1QB

FRONT & REAR ELEVATIONS
AS EXISTING

DRAWING NO 461/4