



0 1m 2m 3m 4m 5m

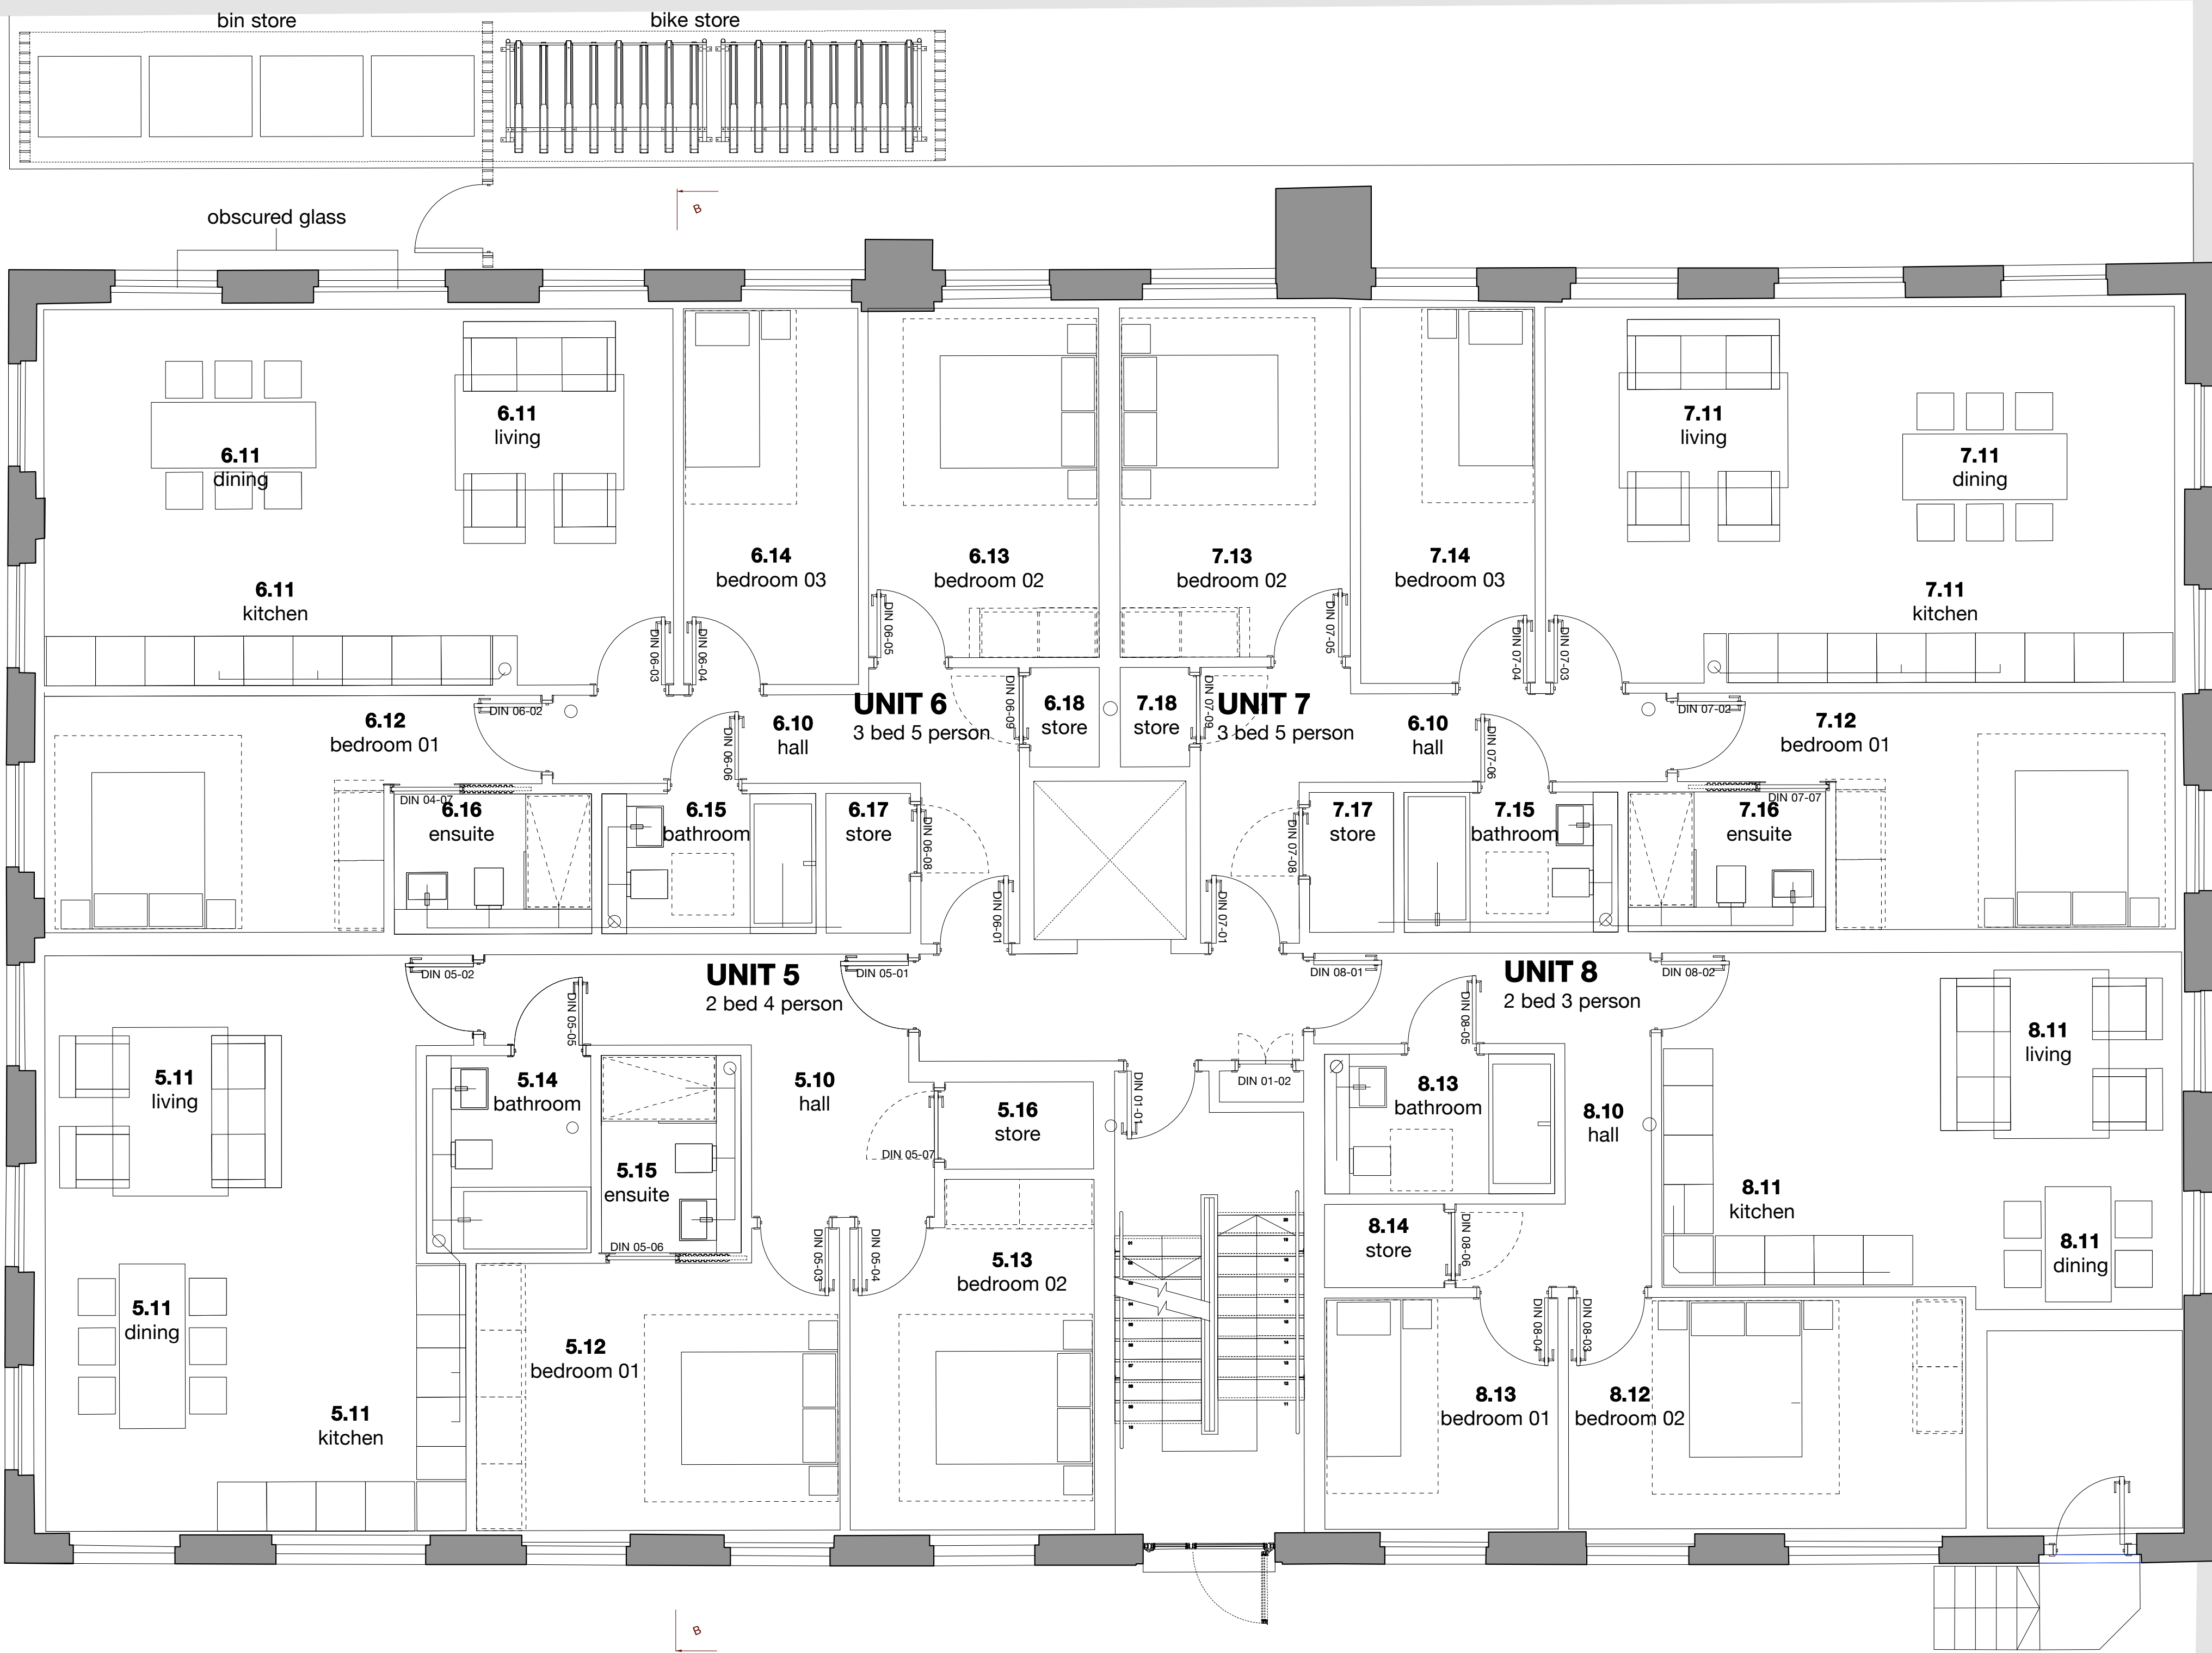

01 : PROPOSED GROUND FLOOR

Rev.	Date	Description
-	19.10.15	FIRST ISSUE
A	02.11.15	Lift Shaft Amended.
B	02.12.15	Flat Numbers Changed.
C	15.12.15	Bin Stores Amended.
D	19.01.16	2 additional cycle spaces added.

Notes:

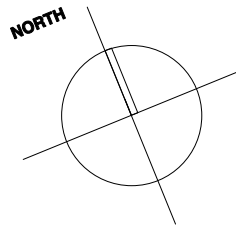

Background Drawing Information:

Organisation	Drawing No.	Date
KND Surveys Ltd.	D0714-FG	April 2015

NISSEN RICHARDS studio

Unit 3 Waterhouse
8 Orsman Road
London N1 5QJ
T 020 7870 8899
info@nissenrichardsstudio.com
www.nissenrichardsstudio.com

Project: 79 Fortress Road, London, NW5 1AG

Client: Live Work 2011 LLP
Title: Proposed Ground Floor Plan

Scale: 1:50 at A1 1:100 at A3
Project no: A1649

Drawing no: **A1649-201D**