


BLOCK/SITE PLAN  
AREA 55m x 55m A3  
SCALE 1:200

Great Russell Mansions,  
Great Russell Street,  
London WC1B 3BE



© Crown Copyright. Licence number 100047474

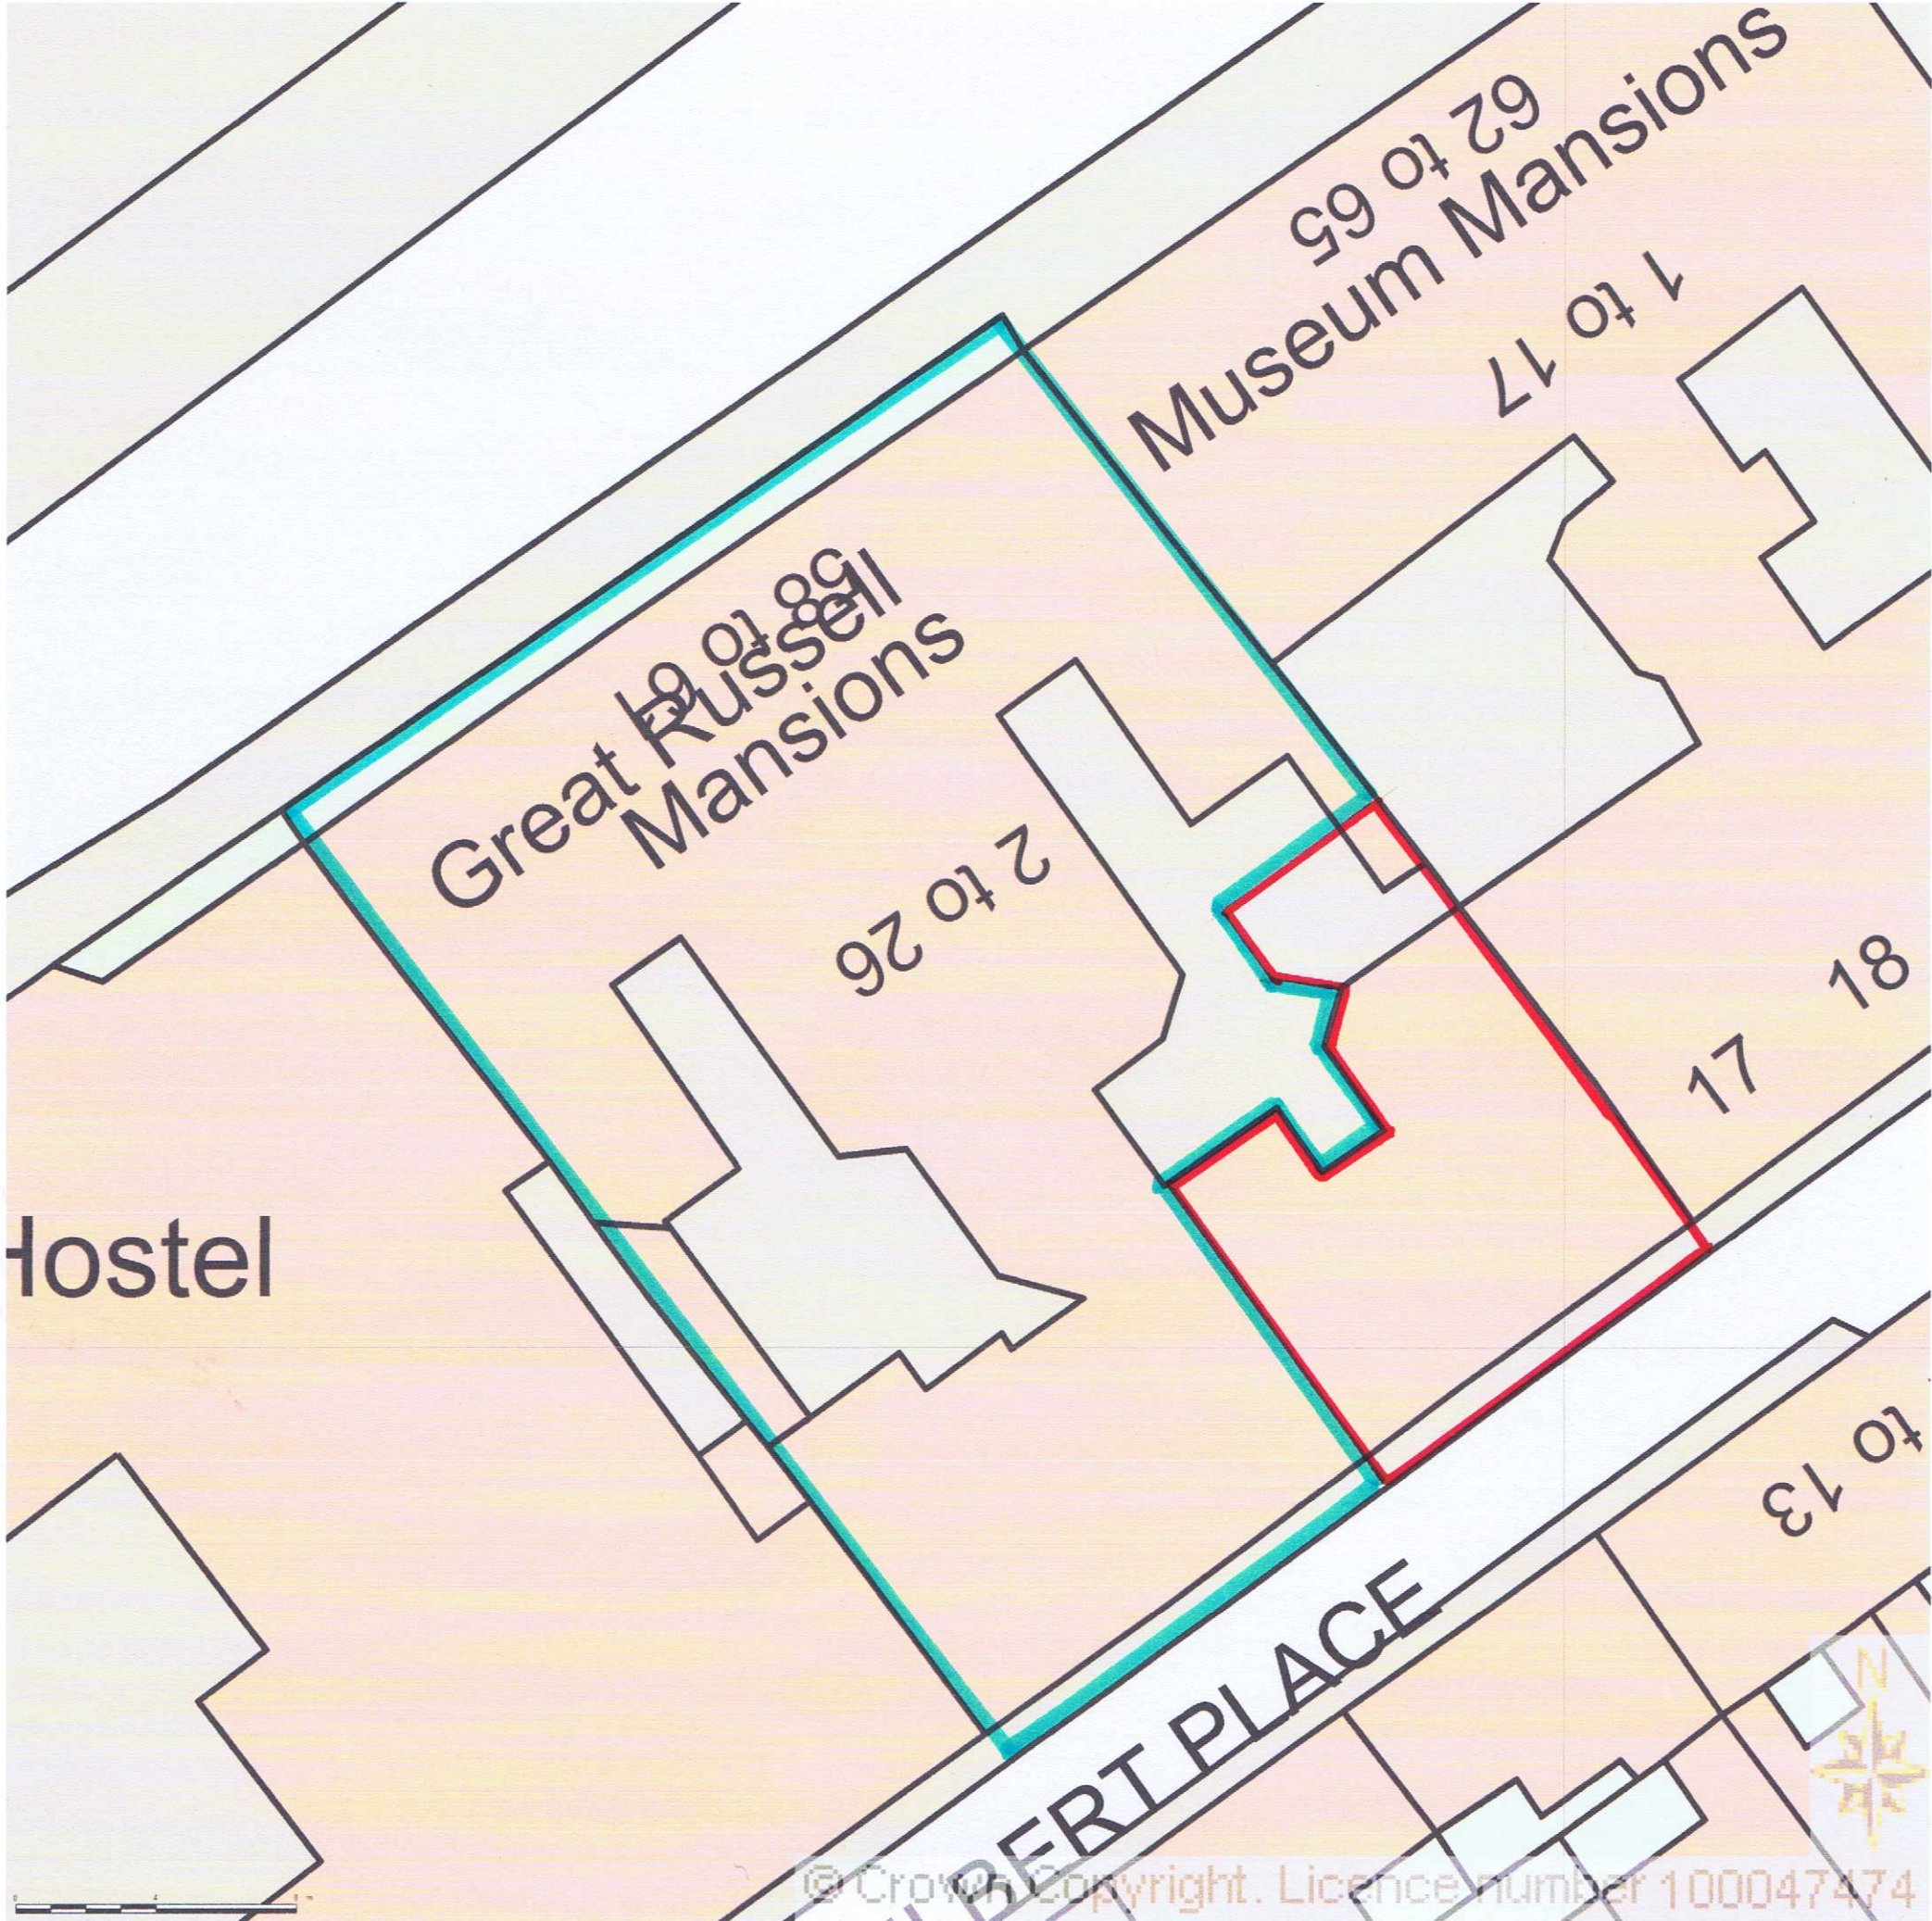