



PROPOSED BASEMENT

Notes

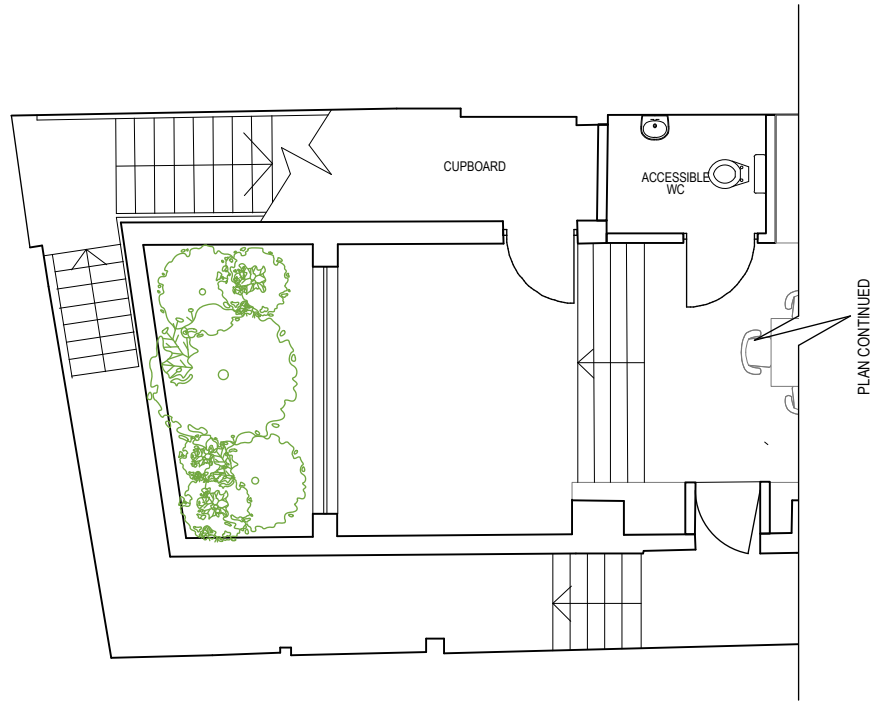

Issue 2016.01.19 - Planning Use		Drawing Title Proposed Basement	
Do not scale from drawing, all dimensions to be checked on site. Report omissions and discrepancies to the Architect immediately © 2015 Red Deer Ltd		Project 171 Camden High St	Client RR
		Drawing Number 133 - 02- 100	Revision A
Scale 1:100@A3	Drawn By LR		
Red Deer Ltd 43 Grosvenor Avenue London, E8 3QA +44 (0) 2096757581 hello@reddeer.co.uk		red deer	


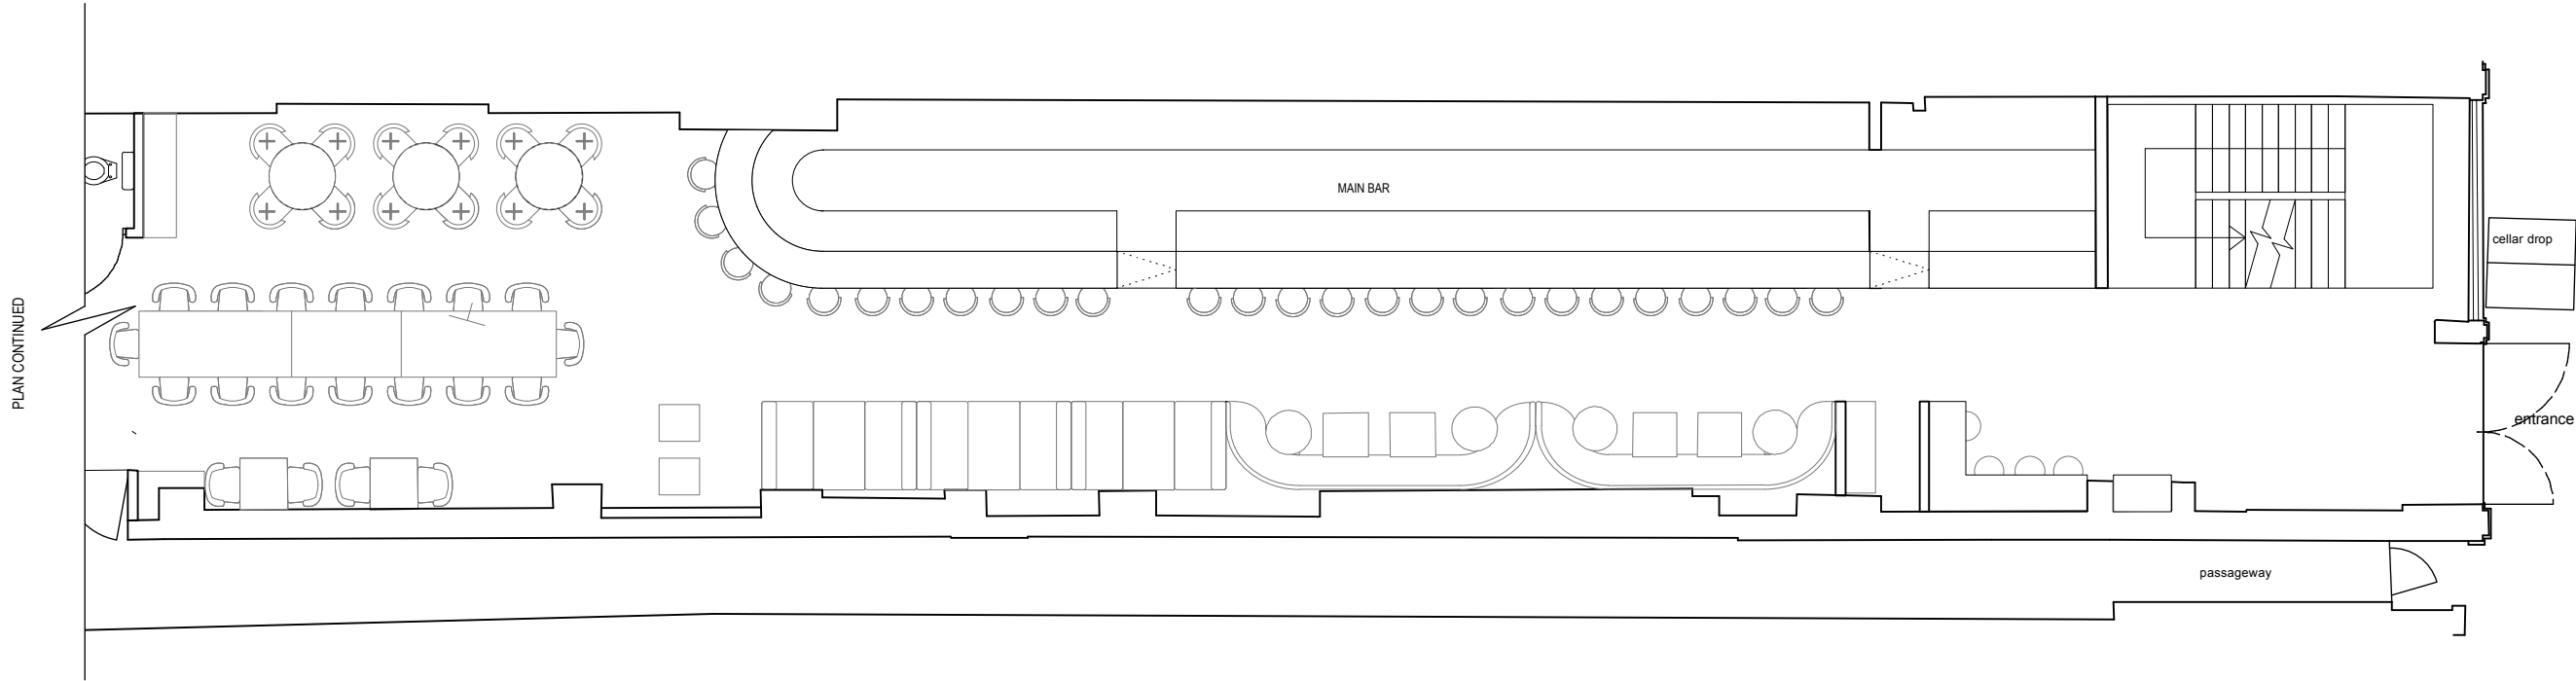


# PROPOSED GROUND FLOOR

Notes



Issue 2016.01.19 - Planning Use		Drawing Title Proposed Ground Floor Plan	
Do not scale from drawing, all dimensions to be checked on site. Report omissions and discrepancies to the Architect immediately © 2015 Red Deer Ltd		Project 171 Camden High St	Client RR
		Drawing Number 133 - 02- 101	Revision A
		red deer	
Scale 1:100@A3	Drawn By LR		
Red Deer Ltd 41 Grannden Avenue London, E8 3JA +44 (0) 20 90377081 hello@reddeer.co.uk			

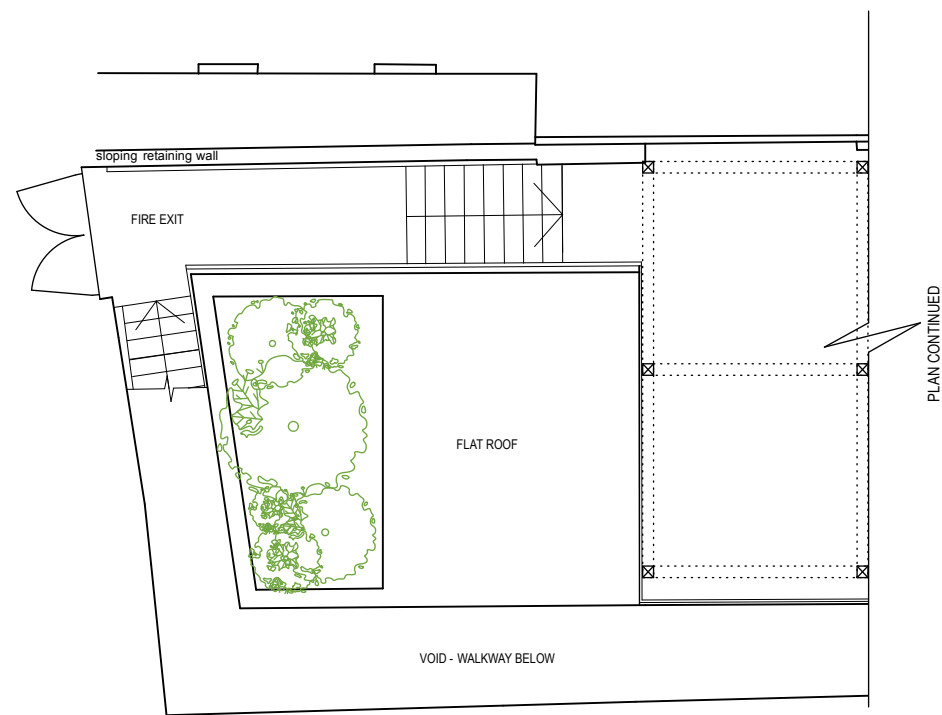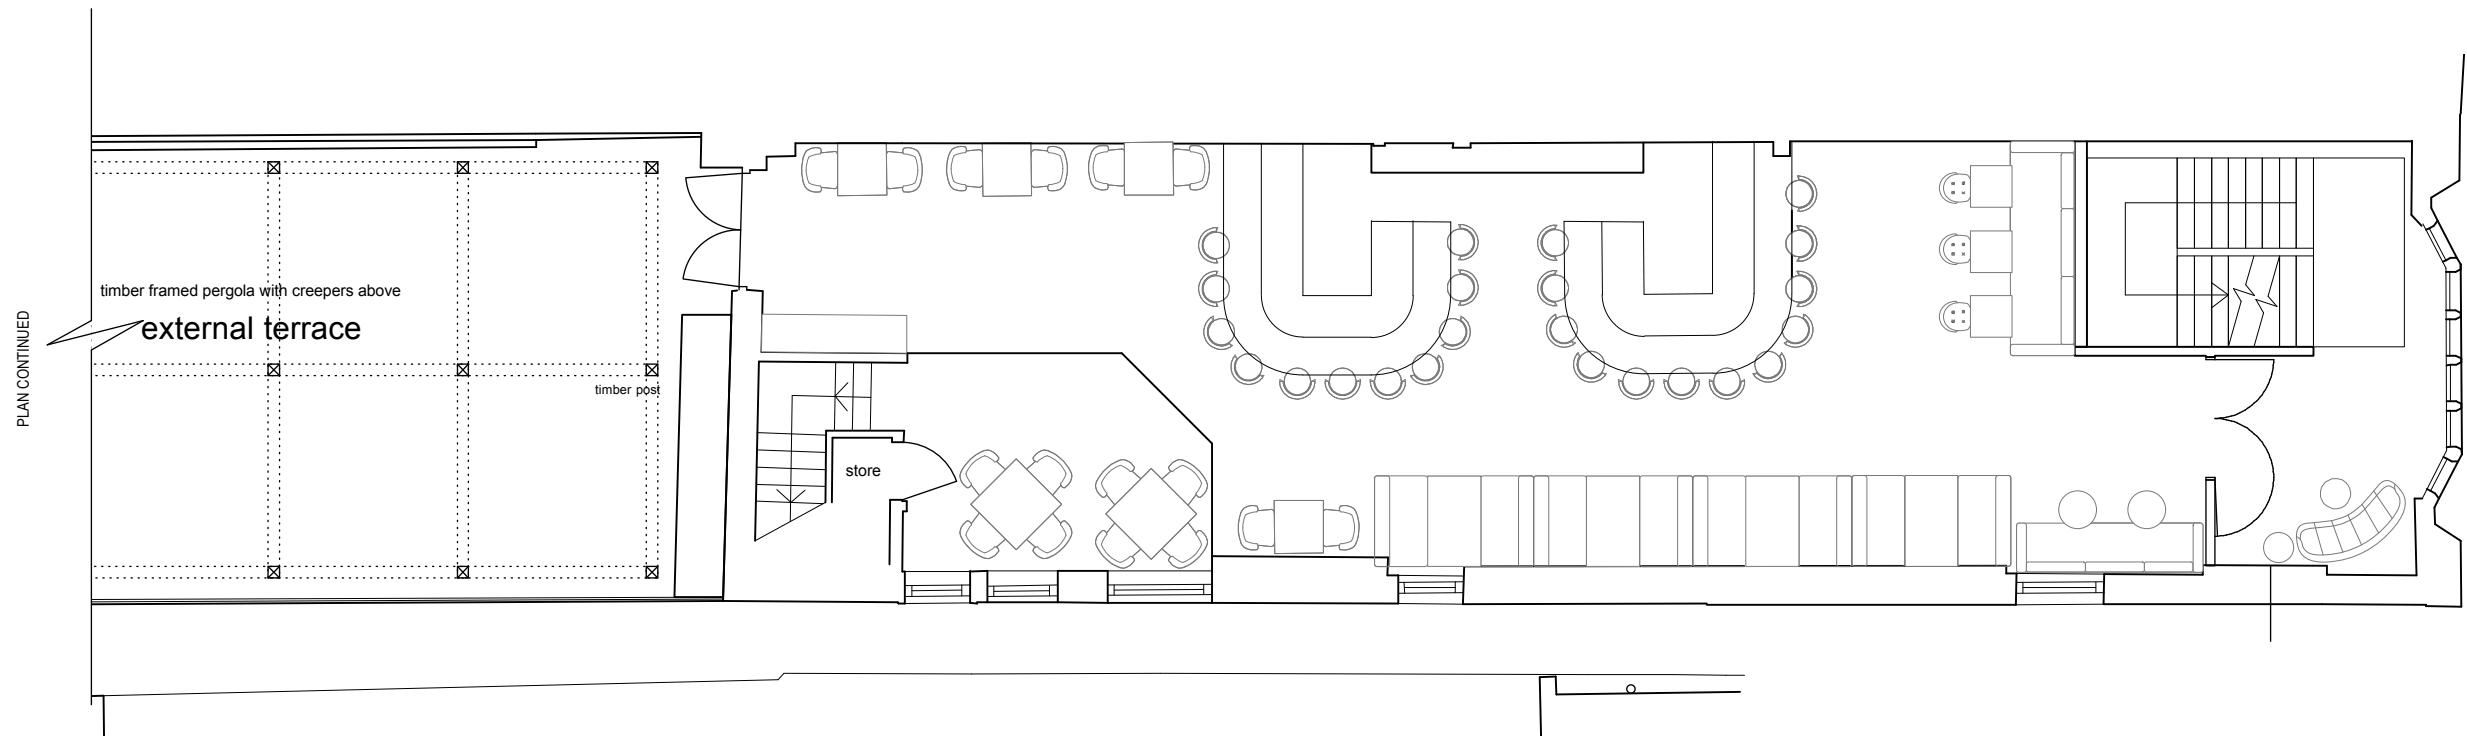


# PROPOSED FIRST FLOOR

Notes



Issue 2016.01.19 - Planning Use		Drawing Title Proposed First Floor	
Do not scale from drawing, all dimensions to be checked on site. Report omissions and discrepancies to the Architect immediately © 2015 Red Deer Ltd		Project 171 Camden High St	Client RR
		Drawing Number 133 - 02- 102	Revision A
Scale 1:100@A3	Drawn By LR		
Red Deer Ltd 43 Grosvenor Avenue London, E8 3JA +44 (0) 2030773281 hello@reddeer.co.uk		red deer	

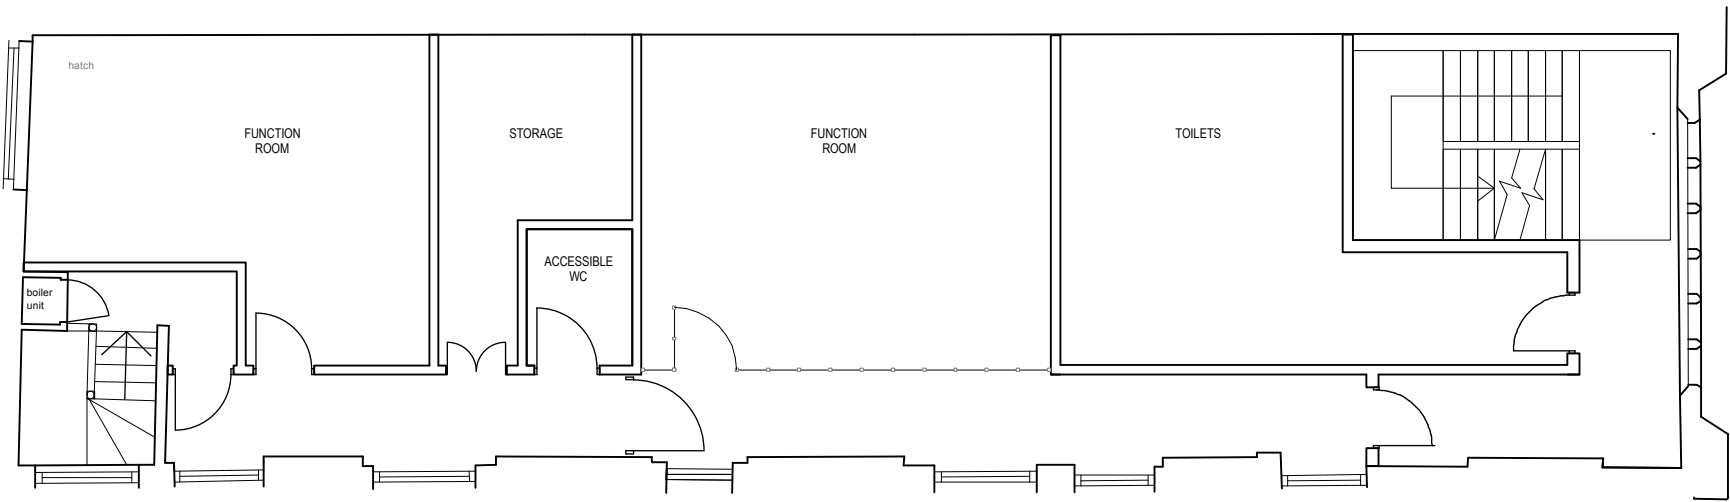


PROPOSED SECOND FLOOR

Notes



Issue 2016.01.19 - Planning Use		Drawing Title Proposed Second Floor	
Do not scale from drawing, all dimensions to be checked on site. Report omissions and discrepancies to the Architect immediately © 2015 Red Deer Ltd		Project 171 Camden High St	Client RR
		Drawing Number 133 - 02- 103	Revision A
Scale 1:100@A3	Drawn By LR	<div>red deer</div>	
Red Deer Ltd 43 Granaden Avenue London, E8 3QA t: 01 203 037 0381 h: 01 203 037 0381 hello@reddeer.co.uk			

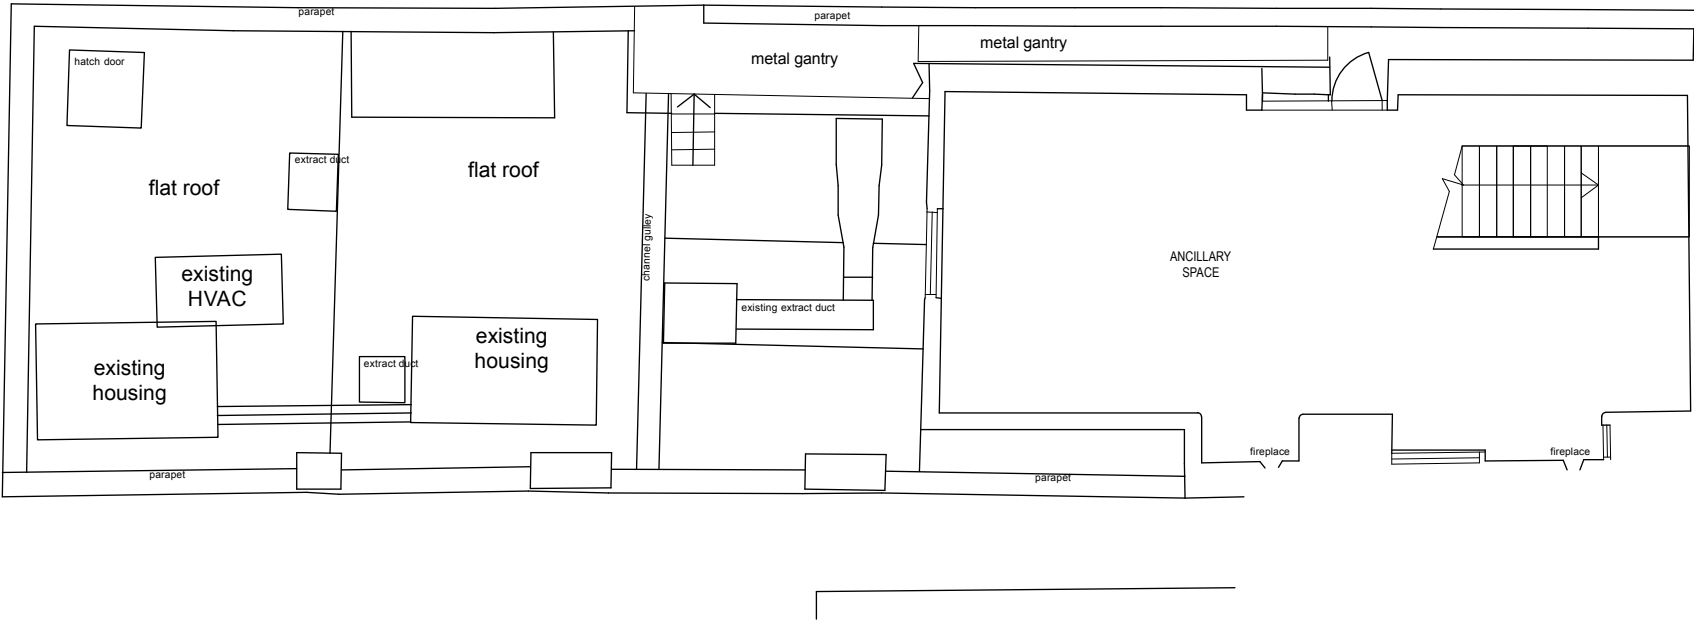

PROPOSED THIRD FLOOR

Notes



Issue 2016.01.19 - Planning Use		Drawing Title Proposed Third Floor	
Do not scale from drawing. All dimensions to be checked on site. Report omissions and discrepancies to the Architect immediately © 2015 Red Deer Ltd		Project 171 Camden High St	Client RR
		Drawing Number 133 - 02- 104	Revision A
		red deer	
Scale 1:100@A3	Drawn By LR		
Red Deer Ltd 43 Granaden Avenue London, E8 5QA +44 (0) 209637081 hello@reddeer.co.uk			