


PROPOSED SIDE ELEVATION 1:200

Notes


Scale



Issue 2016.01.19 - Frontage App		Drawing Title Proposed Side Elevation	
Do not scale from drawing, all dimensions to be checked on site. Report variations and discrepancies to the Architect immediately. © 2015 Red Deer Ltd		Project 171 Camden High St	Client RR
Scale 1:200@A3 / 1:100@A1		Drawing Number 133 - 02 - 300	Revision C
Red Deer Ltd 43 Grosvenor Avenue London, E8 5JN t: 020 877 5281 h: hello@reddeer.co.uk		<b>red deer</b>	
Drawn By LR			

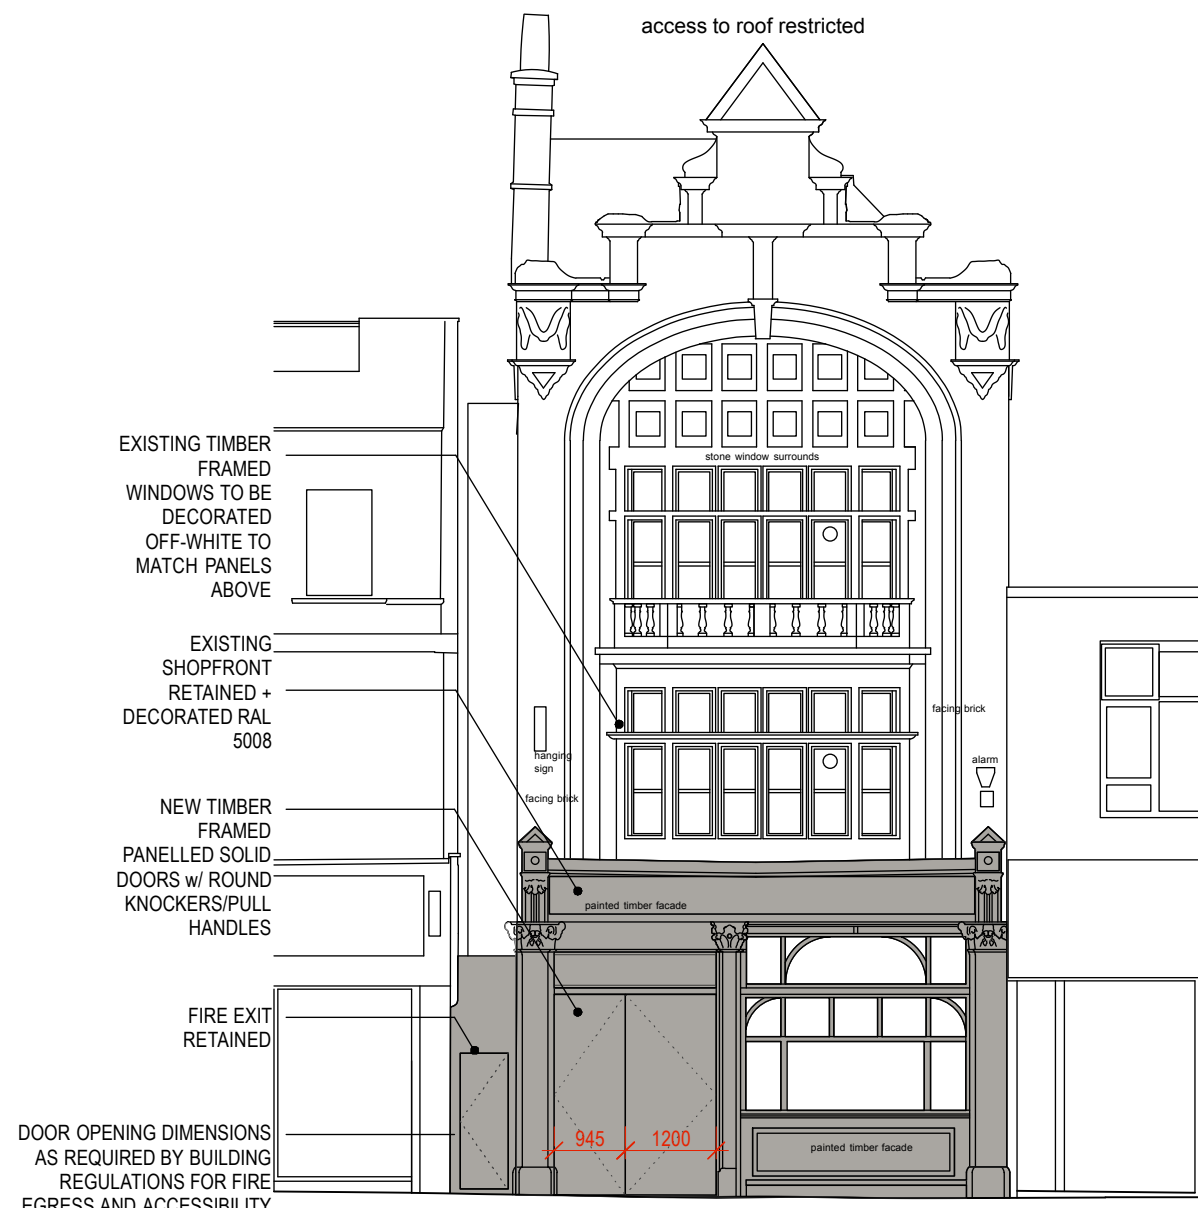

PROPOSED FRONT ELEVATION

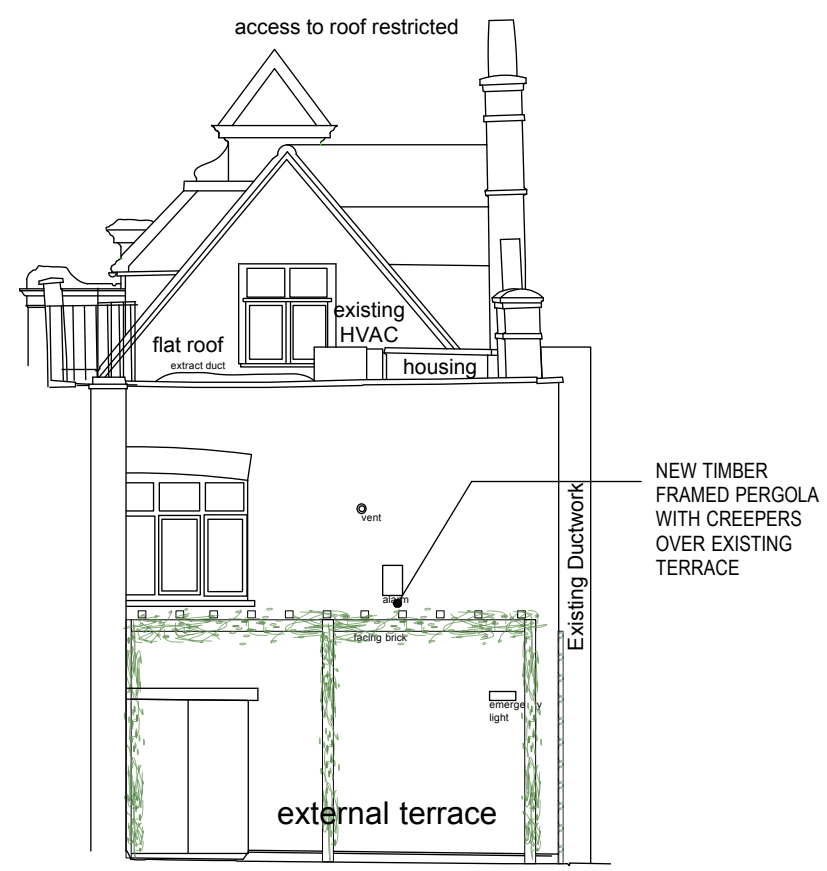

PROPOSED REAR ELEVATION

Notes

Scale



Issue	2016.01.19 - Frontage App	Drawing Title	Proposed Front and Rear Elevations
Project	171 Camden High St	Client	RR
Do not scale from drawing. All dimensions to be checked on site. Report variations and discrepancies to the Architect immediately.	133 - 02 - 301	Revision	B
Scale	1:100@A3	Drawn By	LR
Red Deer Ltd 43 Granadan Avenue London, E8 3JA +44 (0) 20 9637281 hello@reddeer.co.uk		<b>red deer</b>	