




1 Existing Ground Floor Plan  
Scale: 1:50 @ A1 & 1:100 @ A3

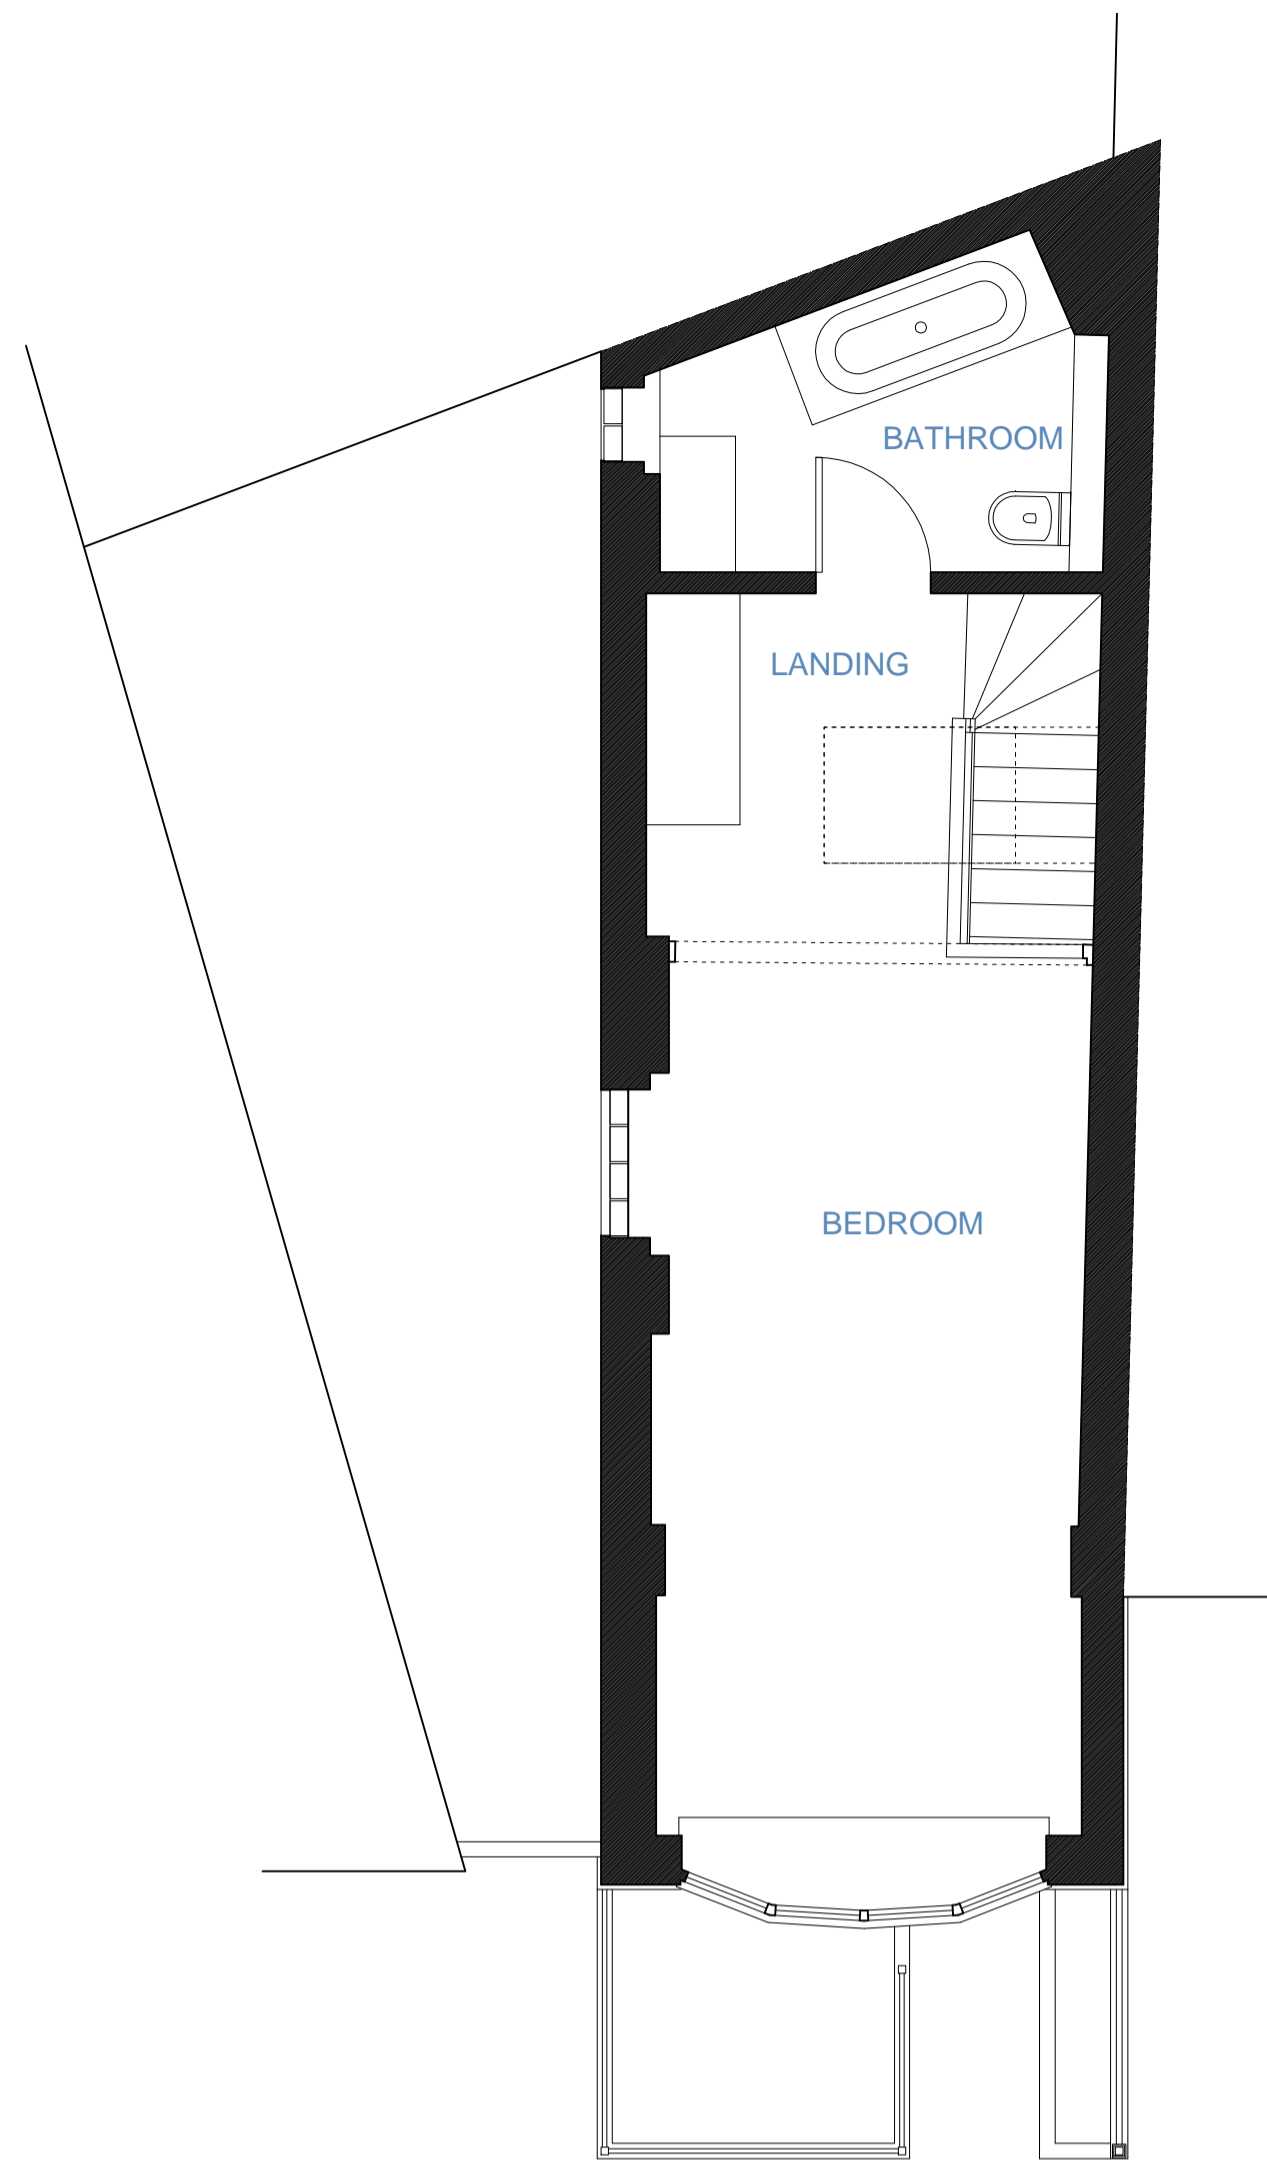


2 Existing First Floor Plan  
Scale: 1:50 @ A1 & 1:100 @ A3

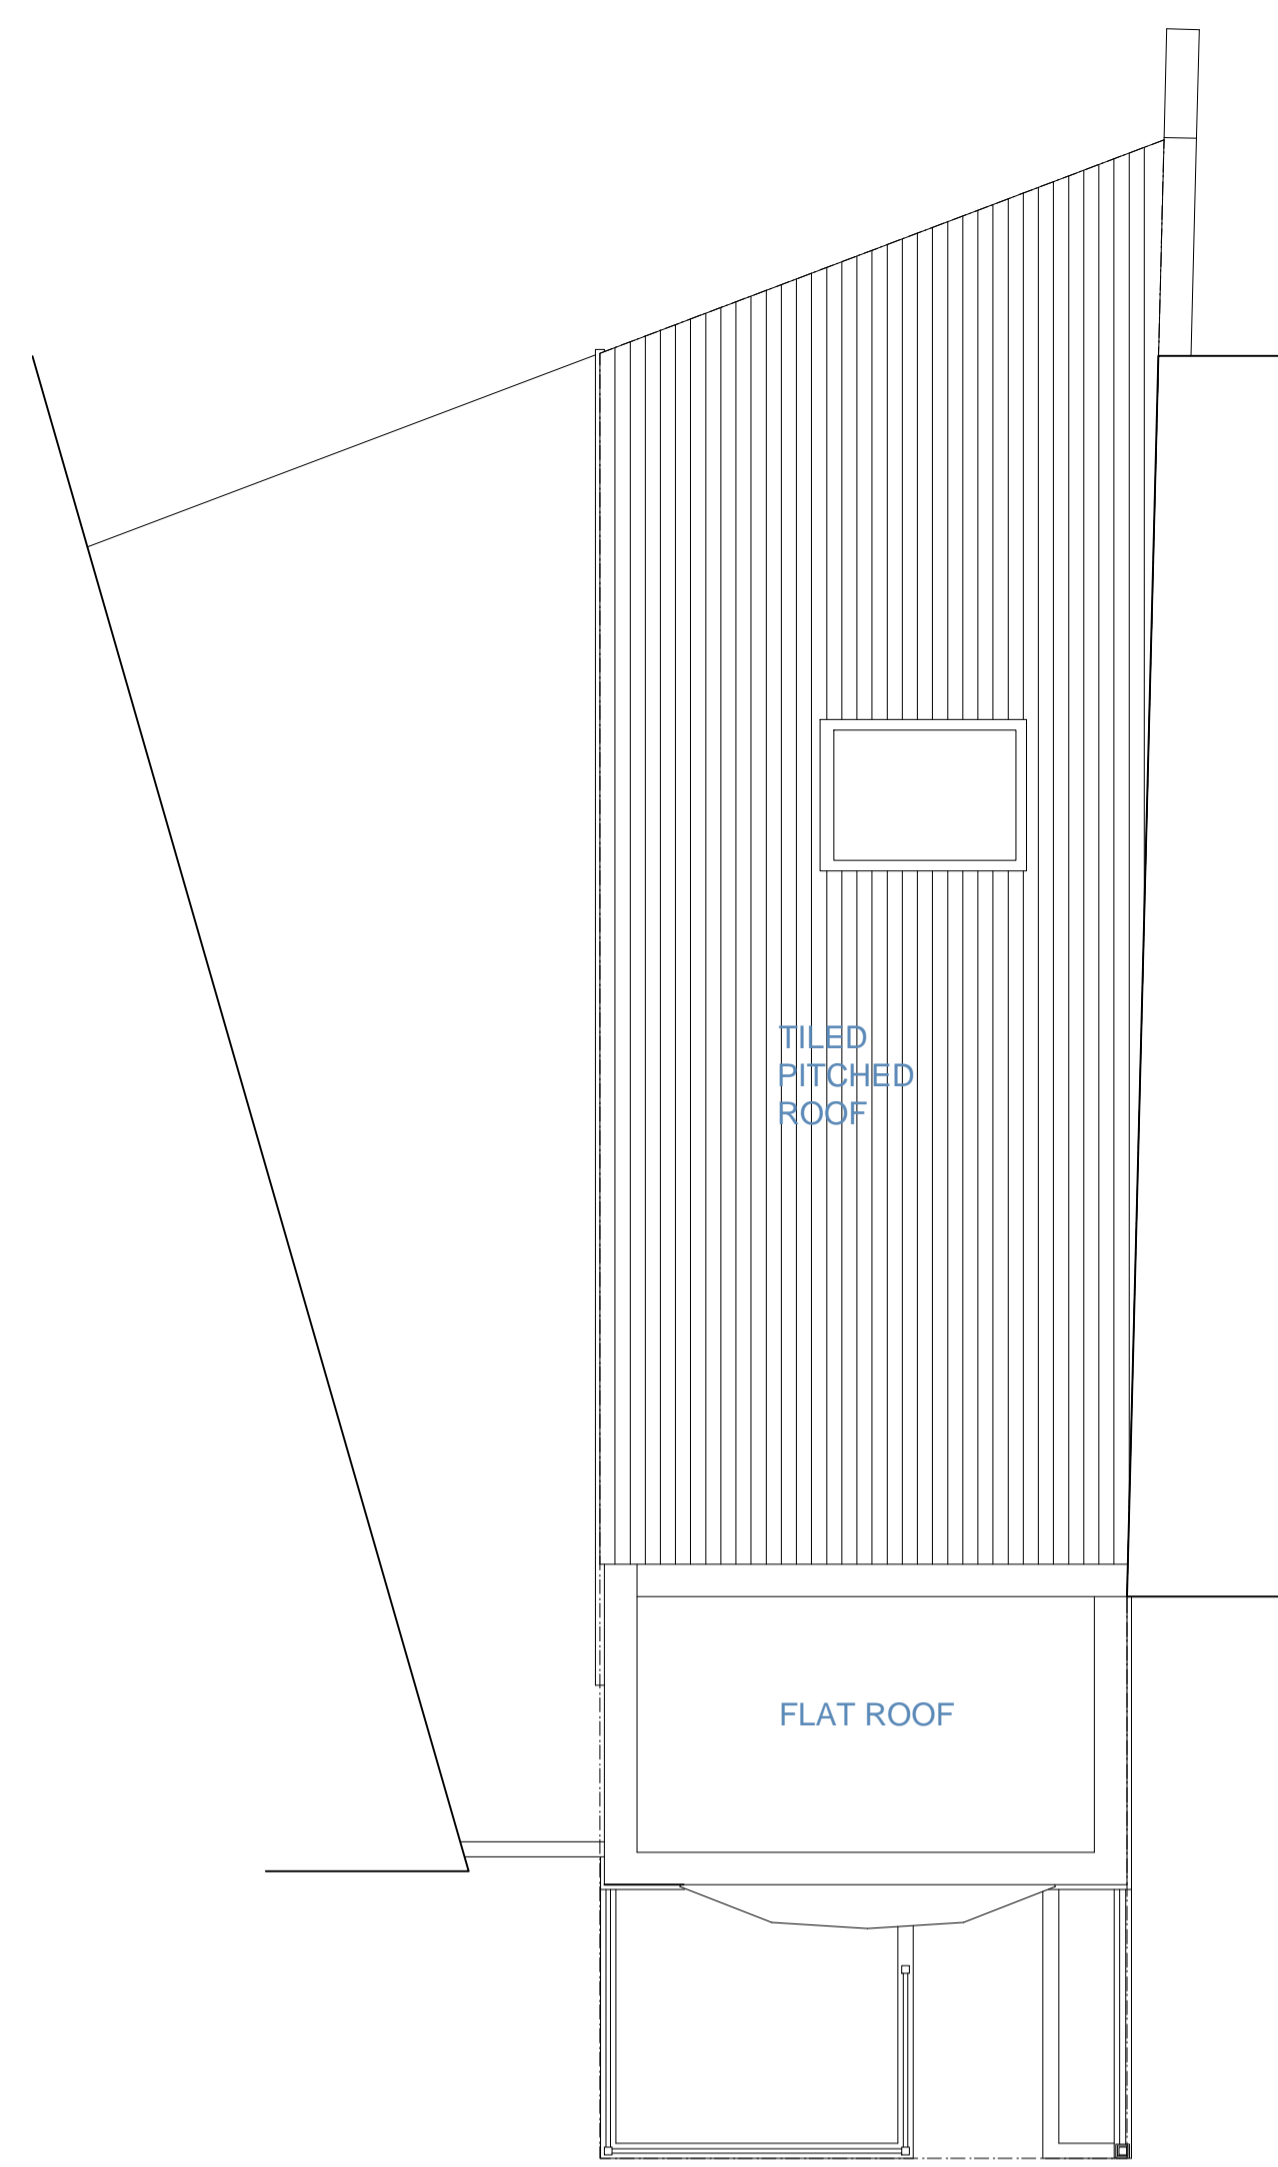


3 Existing Roof Plan  
Scale: 1:50 @ A1 & 1:100 @ A3

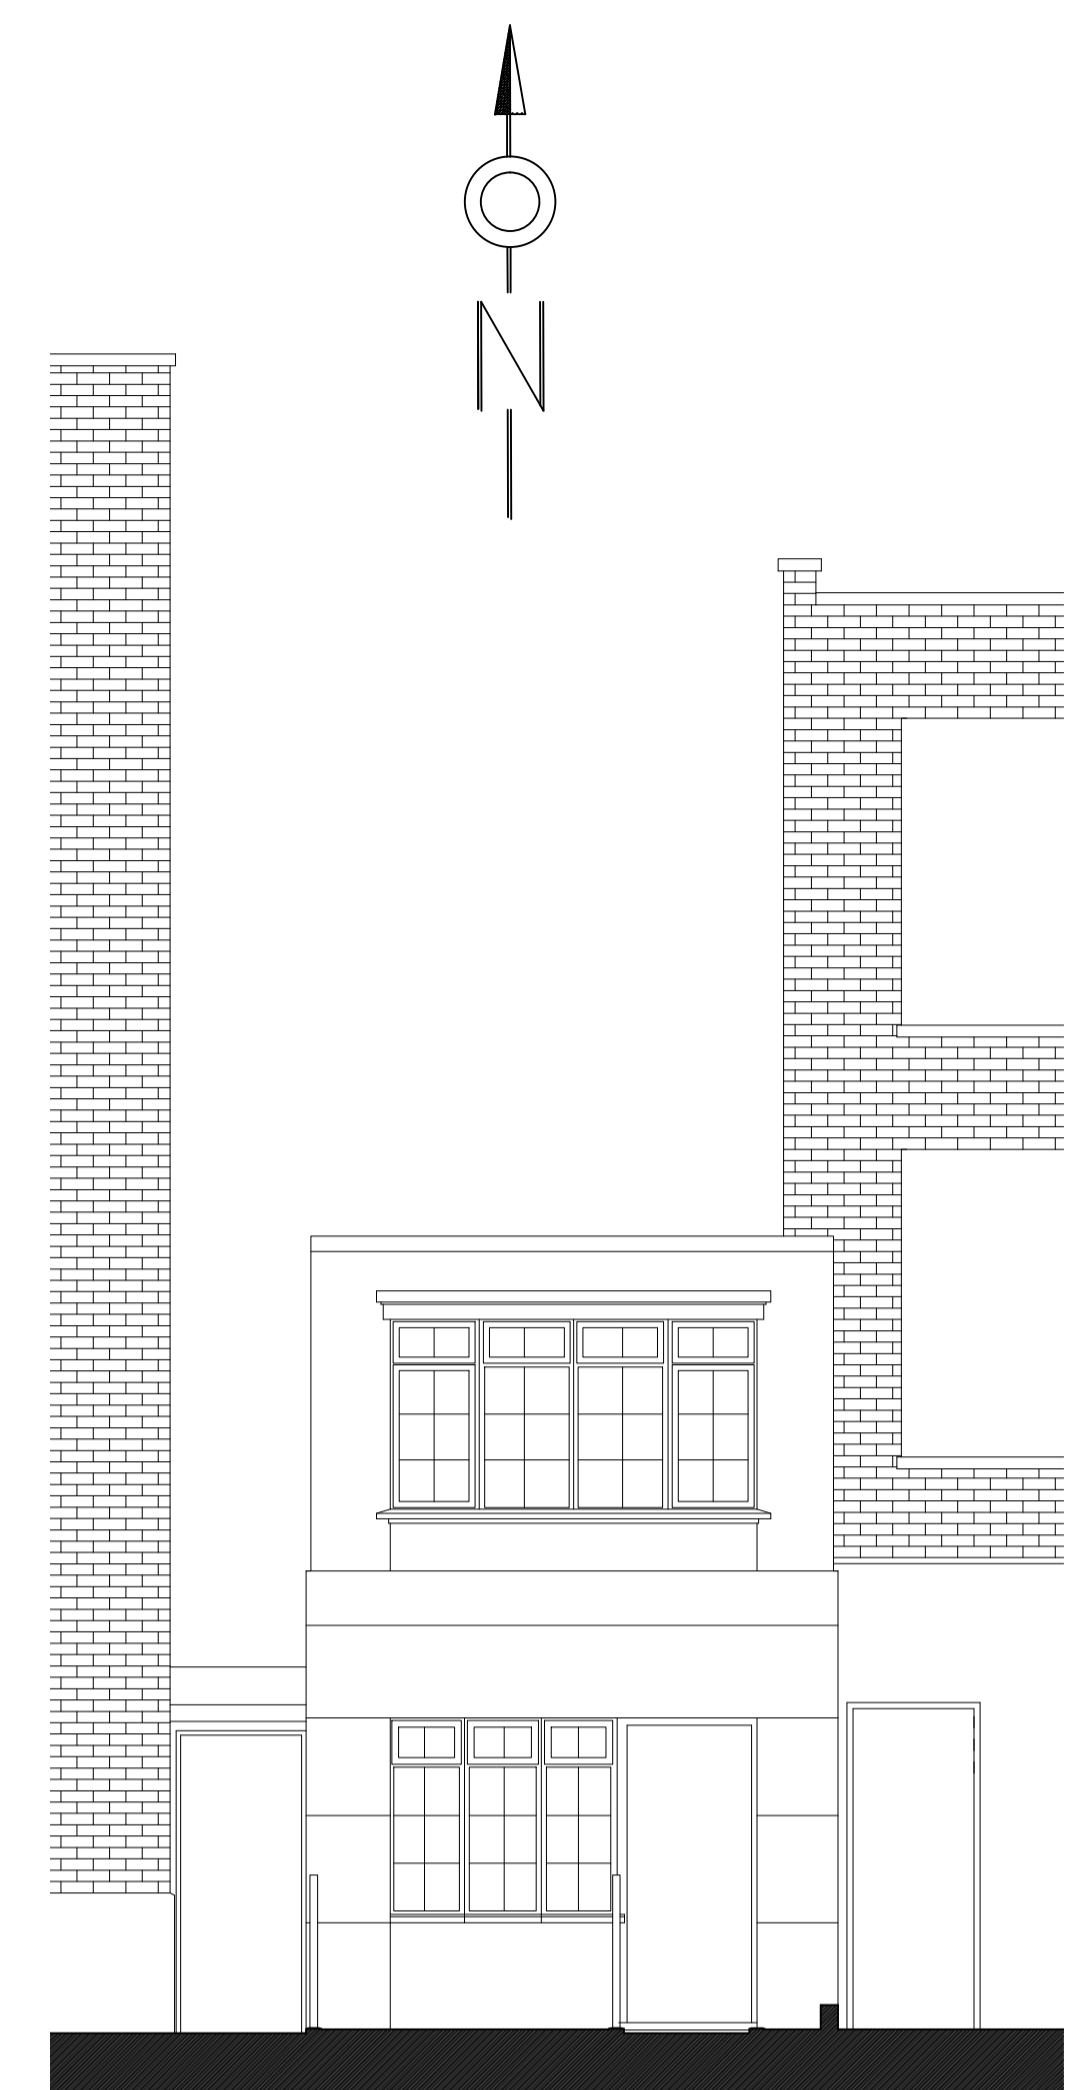


7 Existing Front Elevation  
Scale: 1:50 @ A1 & 1:100 @ A3

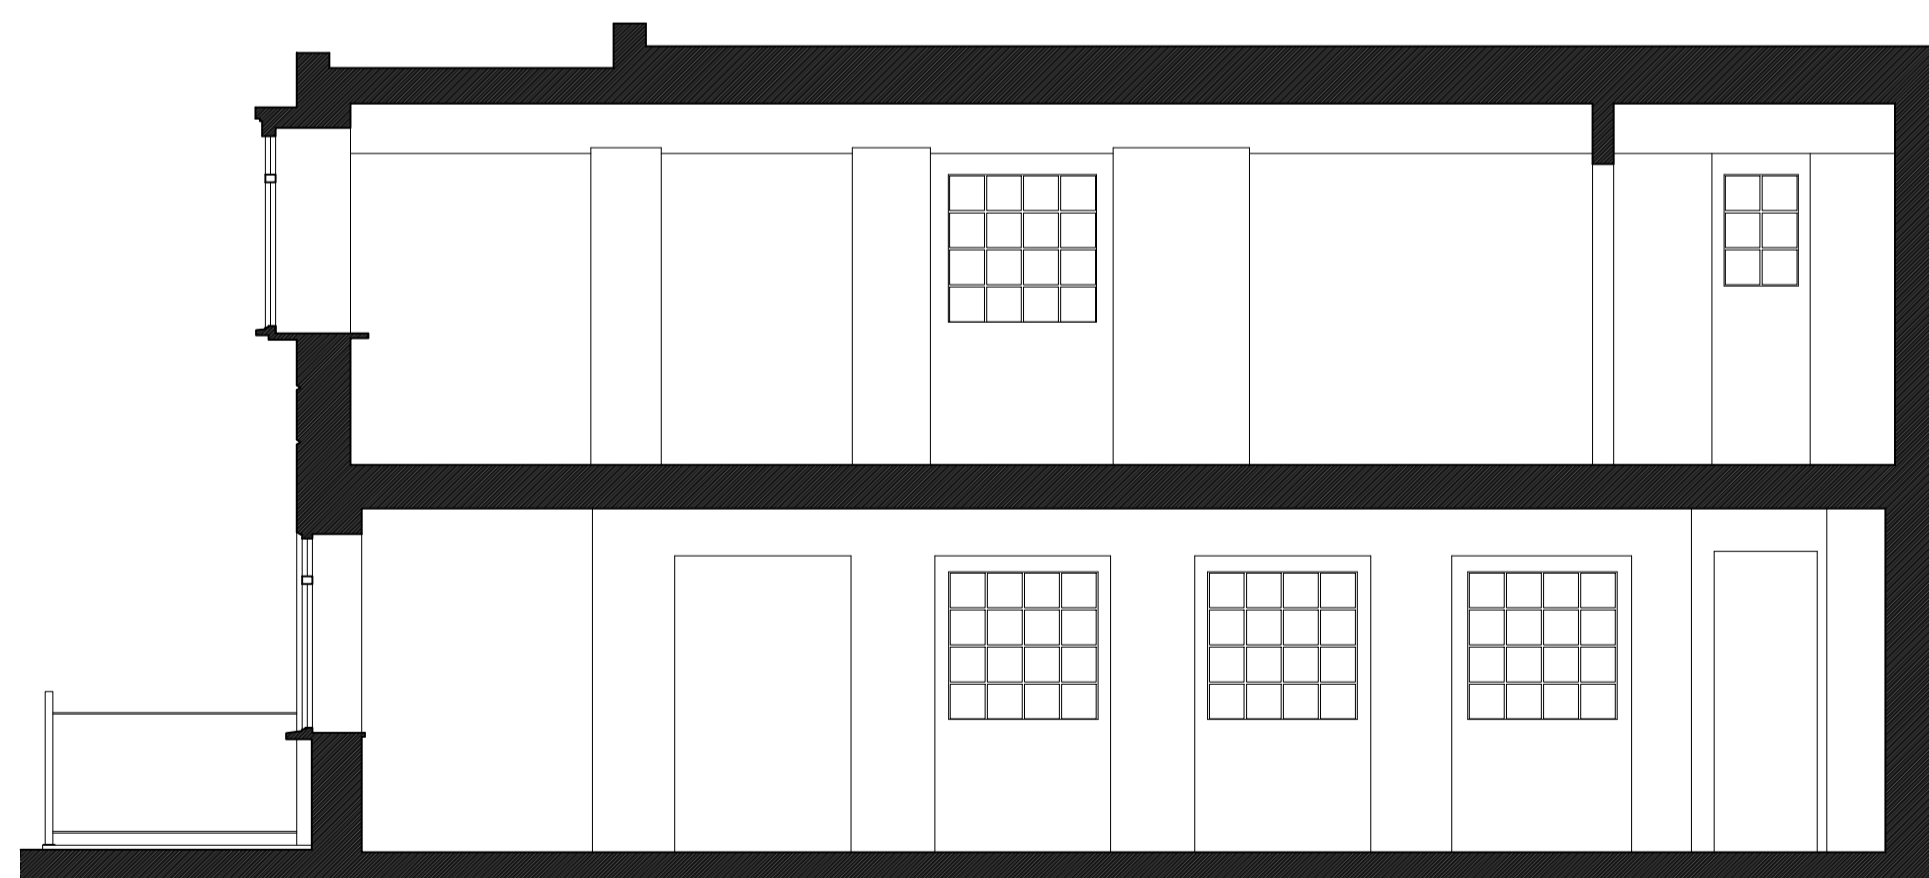

4 Existing Section A  
Scale: 1:50 @ A1 & 1:100 @ A3

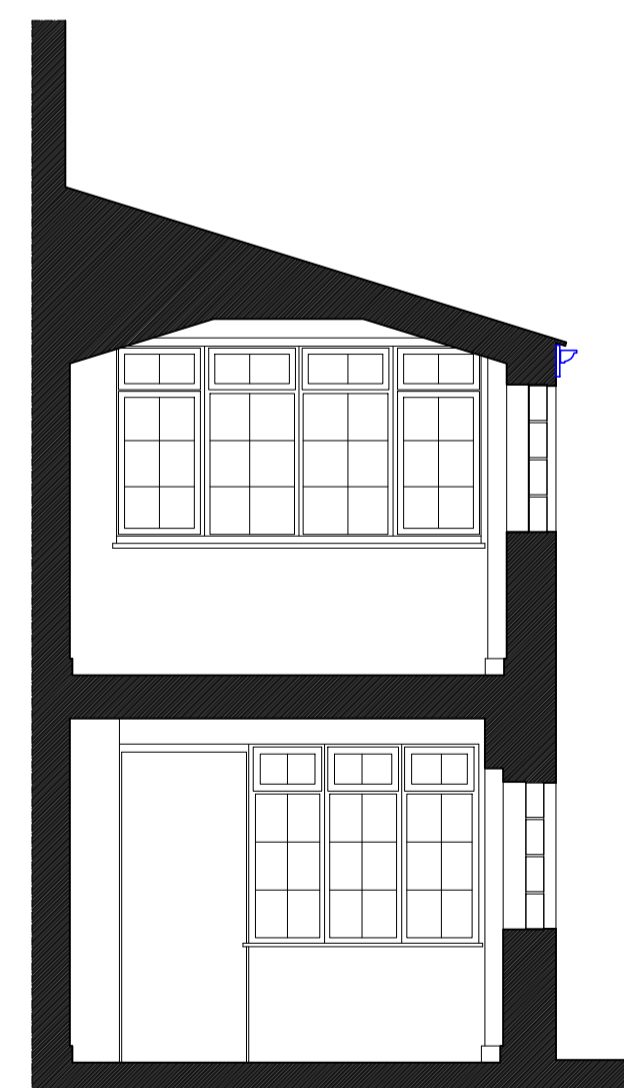

5 Existing Section B  
Scale: 1:50 @ A1 & 1:100 @ A3

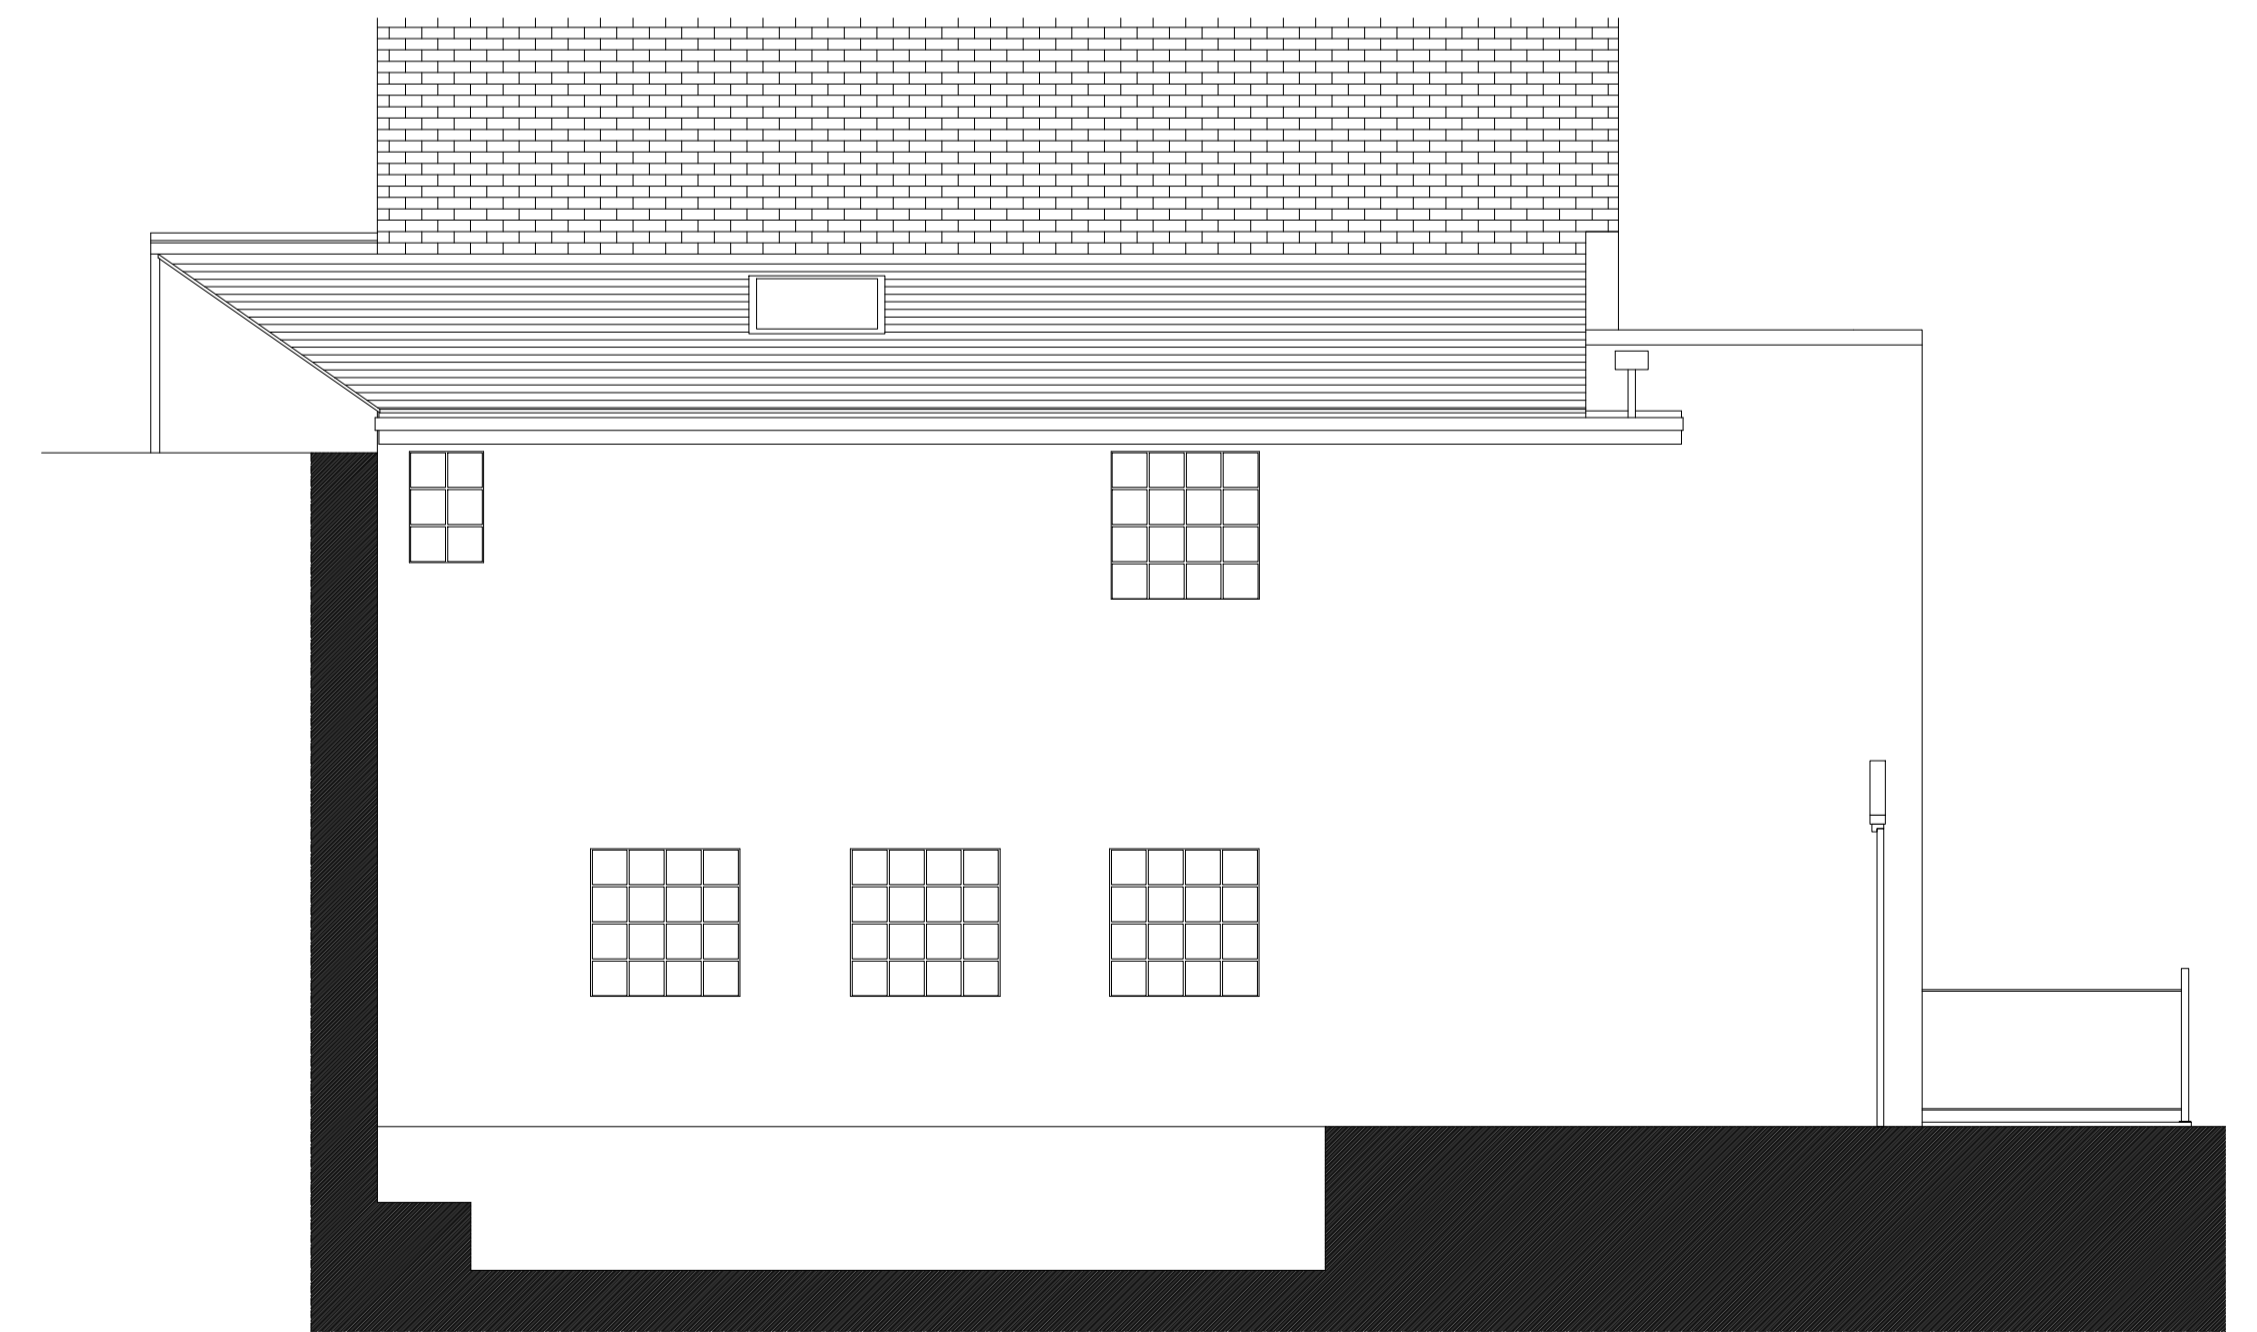

6 Existing Flank Elevation  
Scale: 1:50 @ A1 & 1:100 @ A3