



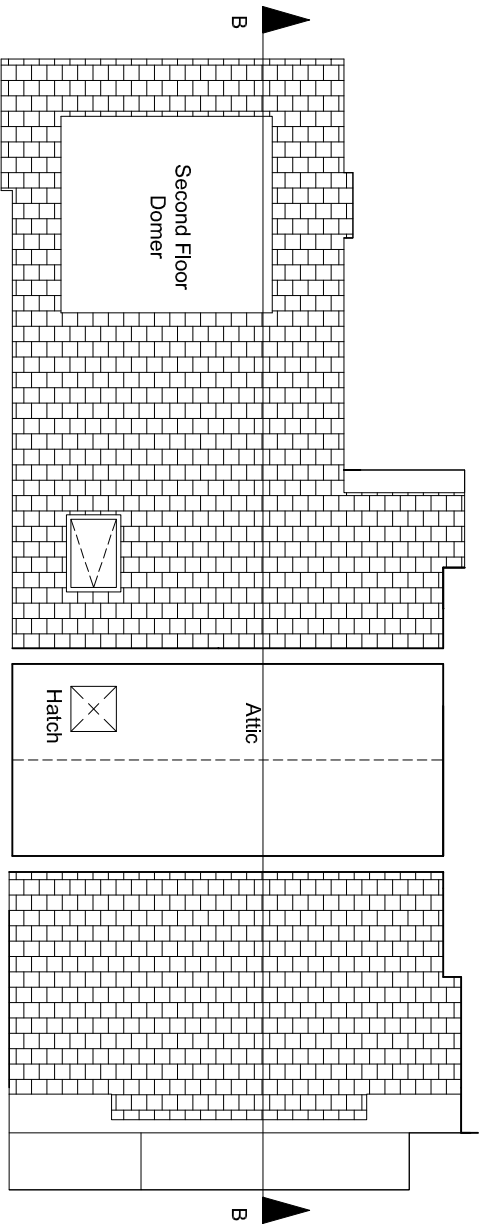


EXISTING THIRD FLOOR PLAN

Glenmore Road

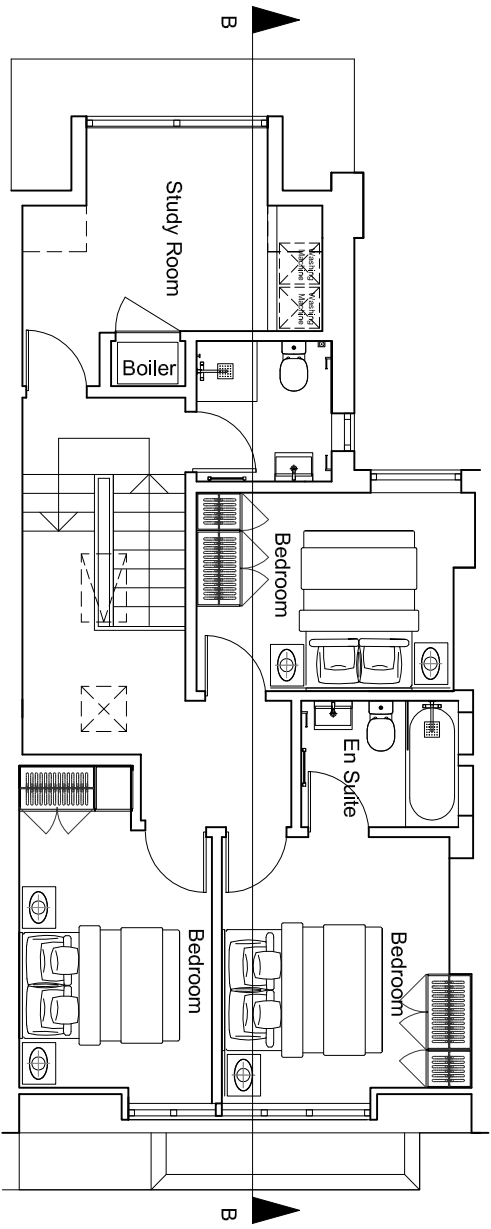


EXISTING SECOND FLOOR PLAN


Glenmore Road

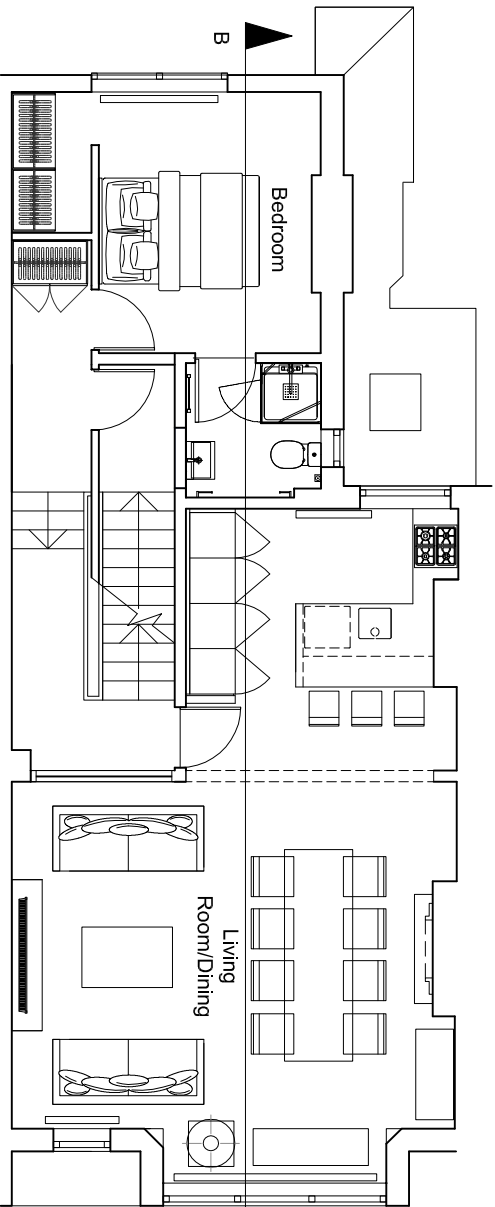


EXISTING FIRST FLOOR PLAN

Glenmore Road

 


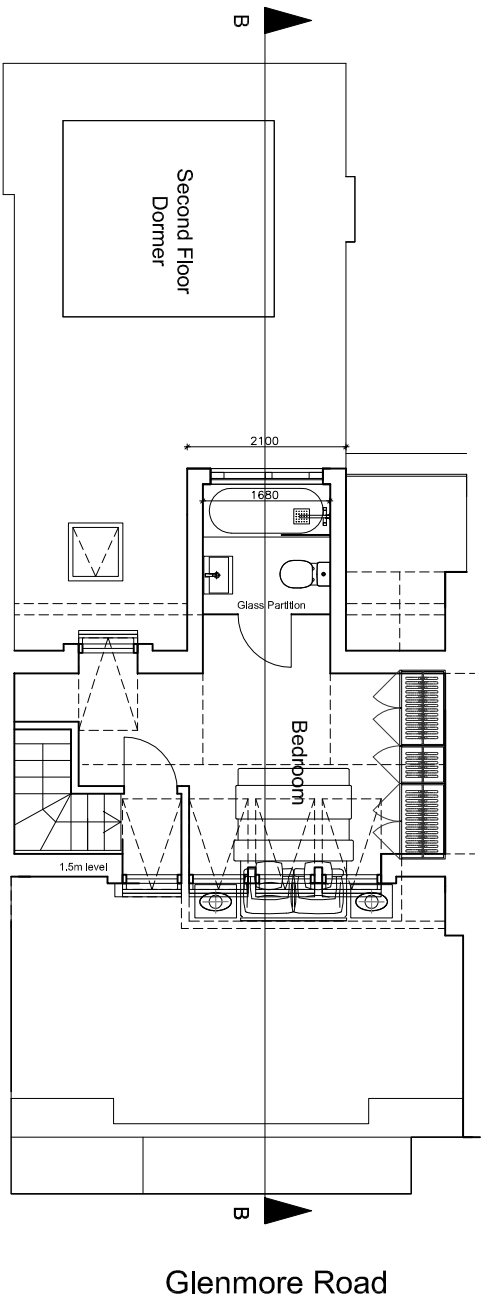

PROPOSED THIRD FLOOR PLAN

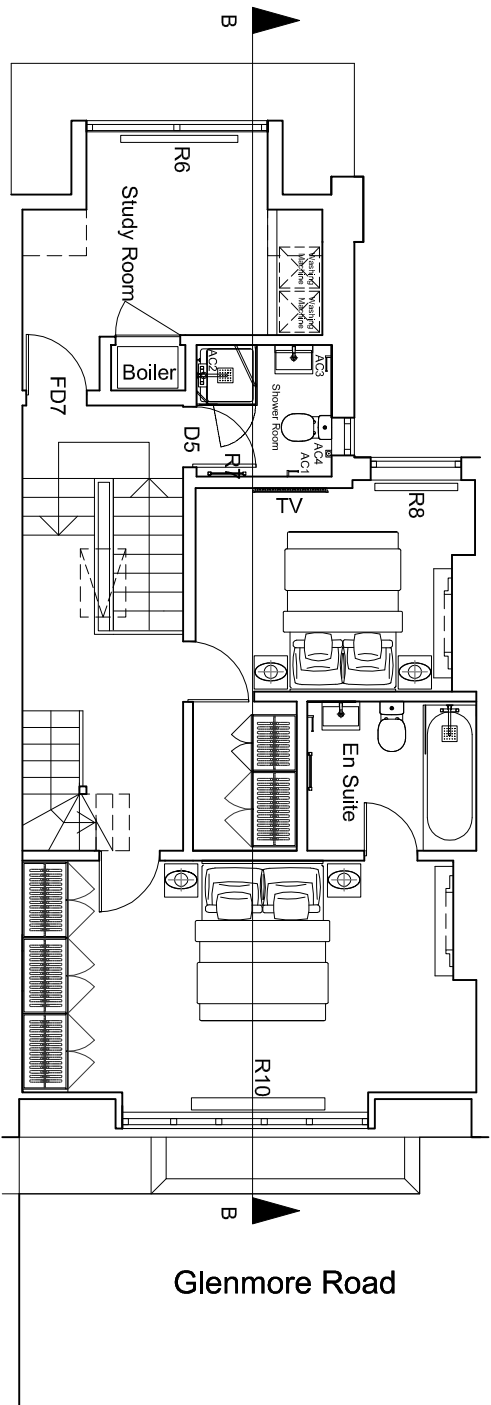



PROPOSED SECOND FLOOR PLAN

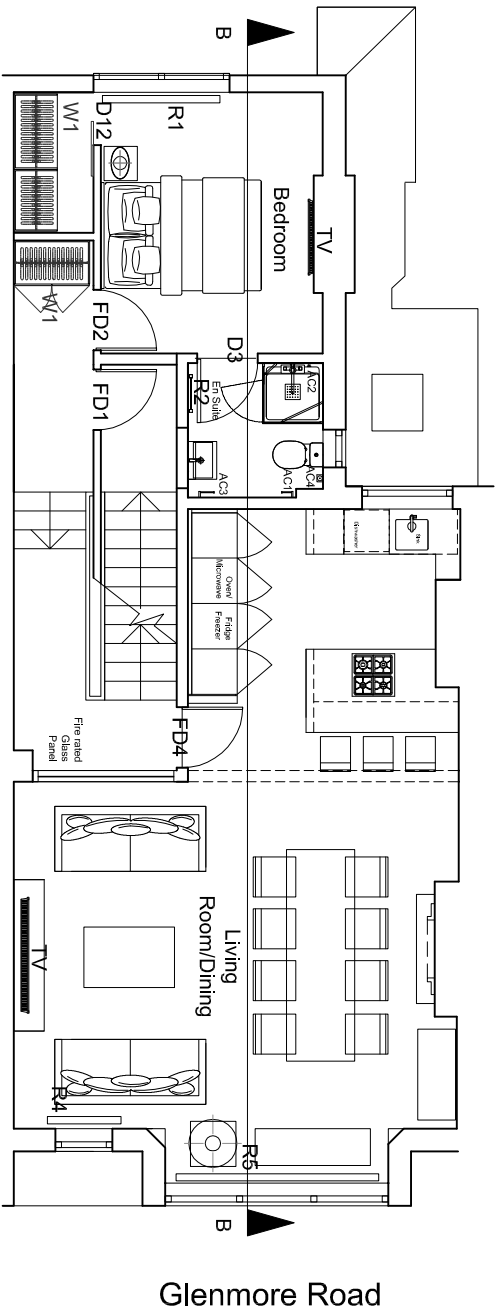

EXISTING FIRST FLOOR PLAN

Status:
PLANNING
© AGA Projects Ltd

 

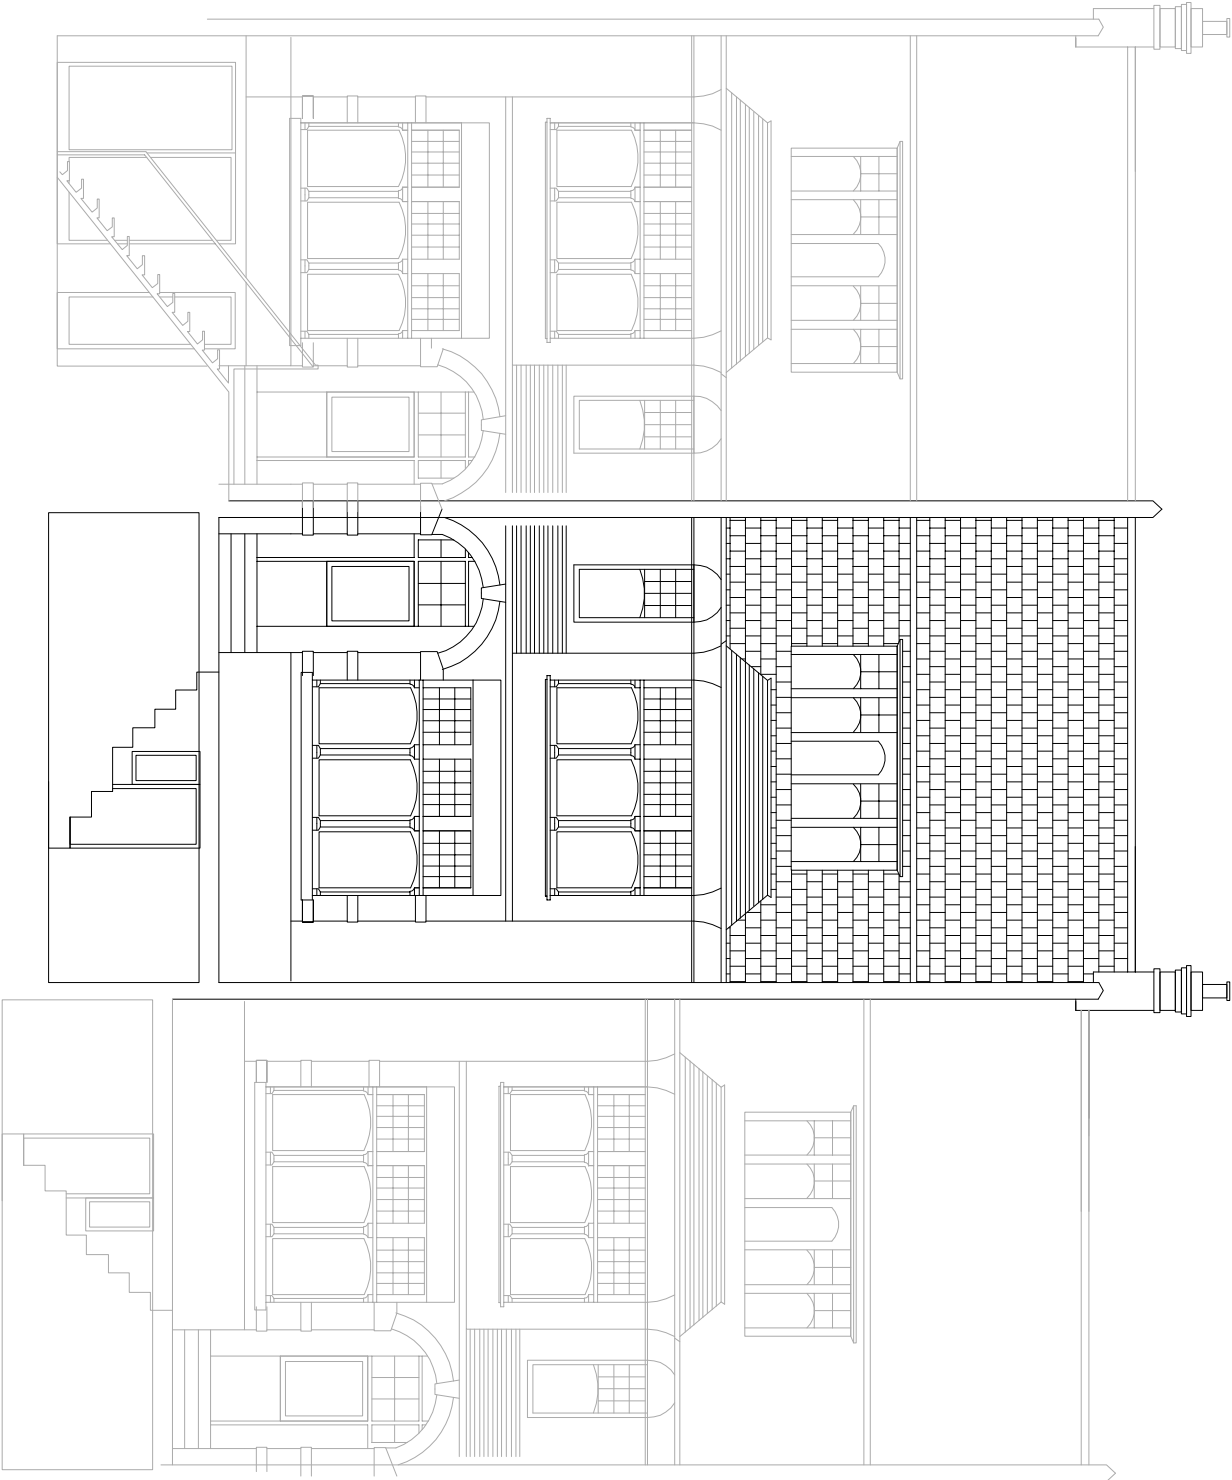

EXISTING FRONT ELEVATION



Status:

PLANNING

© AGA Projects Ltd




24 Undine Road, London E14 9UW t: 020 8123 8753 www.agaprojects.co.uk

35 Glenmore Road, London NW3 4DA

EXISTING FRONT ELEVATION

Dwg Nr: 150331-P-3 Scale 1:100@A3 Date: 12 January 2016

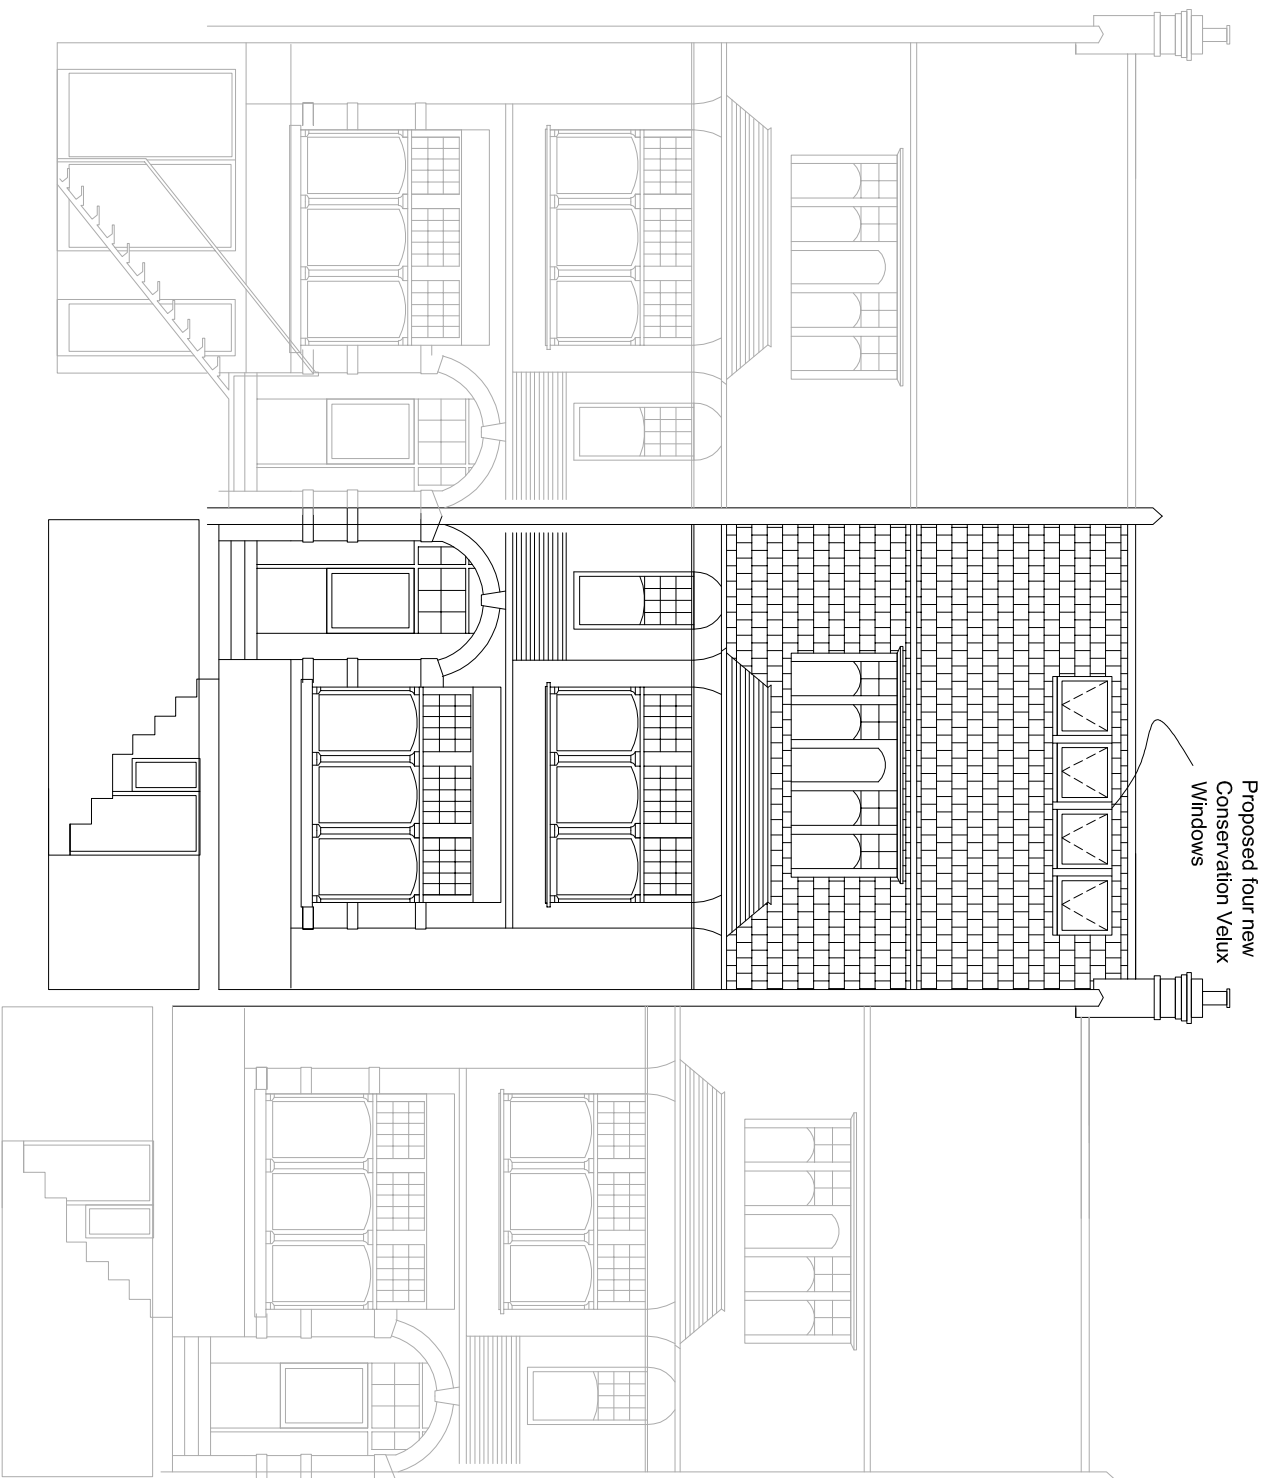

Status:

PLANNING

© AGA Projects Ltd




24 Undine Road, London E14 9UW t: 020 8123 8753 www.agaprojects.co.uk

35 Glenmore Road, London NW3 4DA

PROPOSED FRONT ELEVATION

Dwg Nr: 150331-P-4 Scale 1:100@A3 Date: 12 January 2016

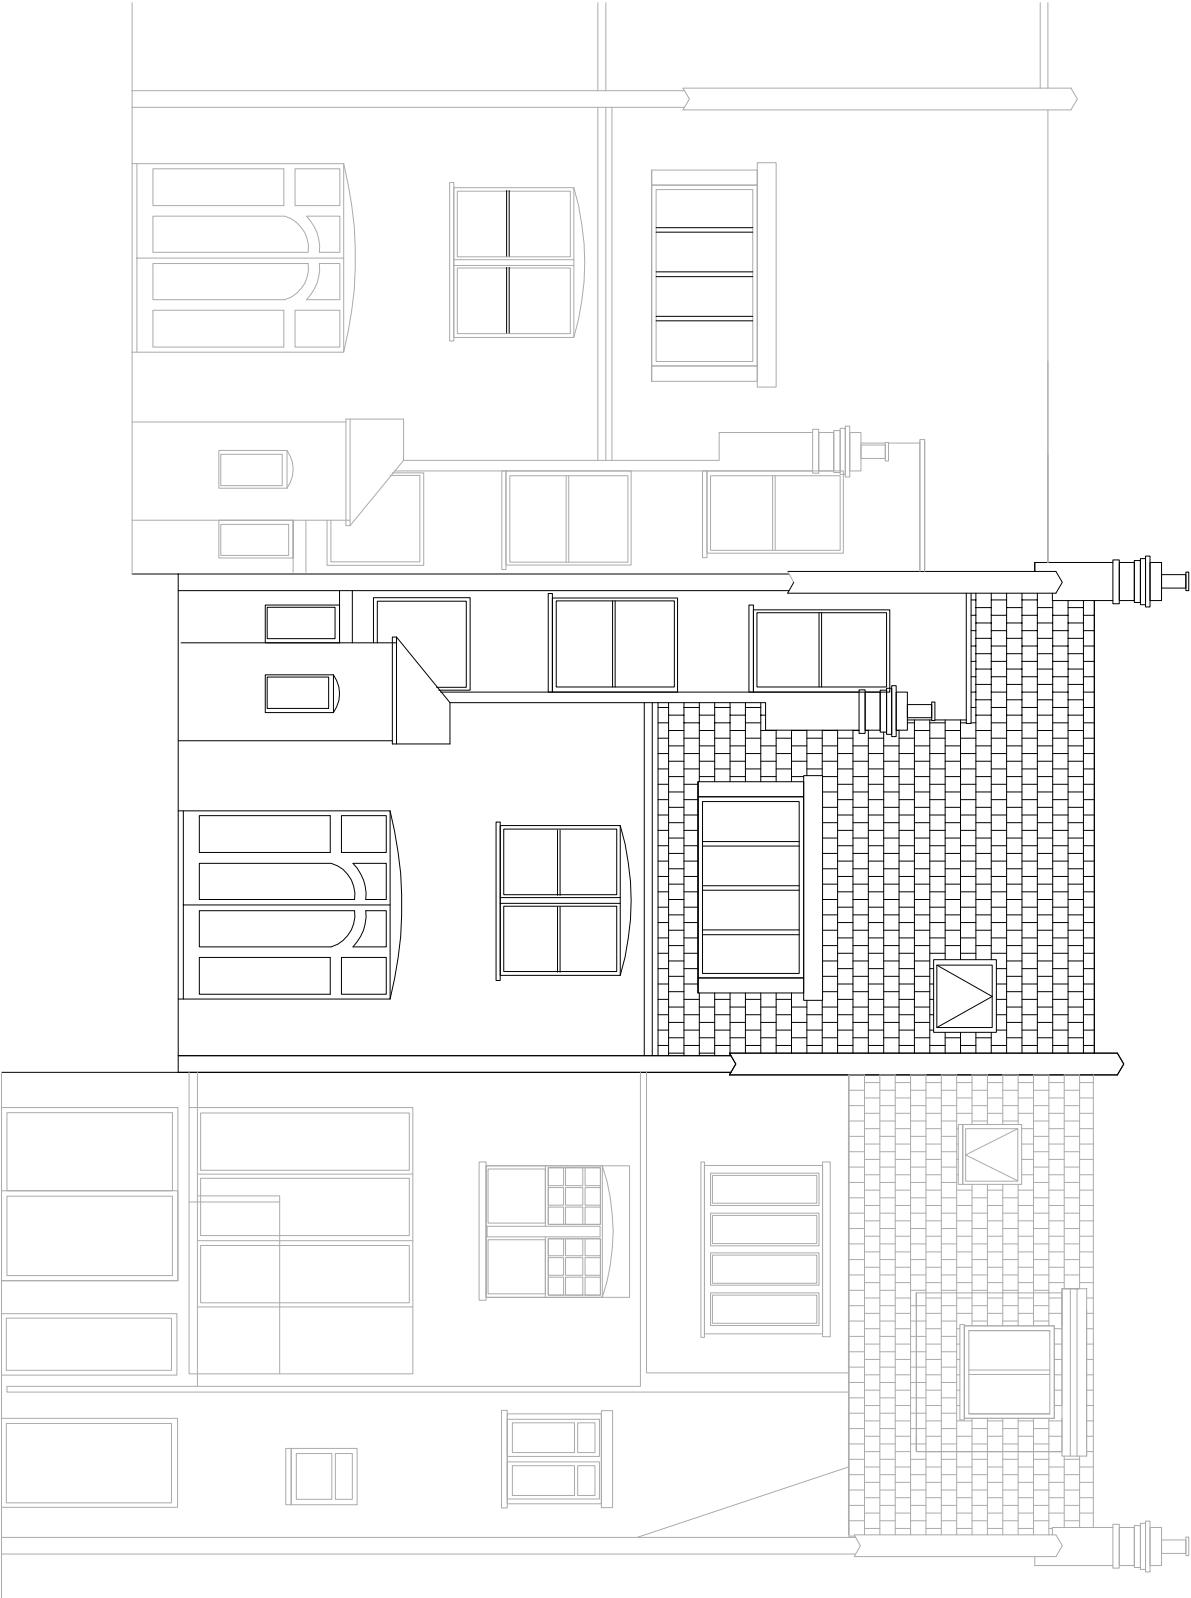


37 Glenmore Rd

35 Glenmore Rd

33 Glenmore Rd

EXISTING REAR ELEVATION

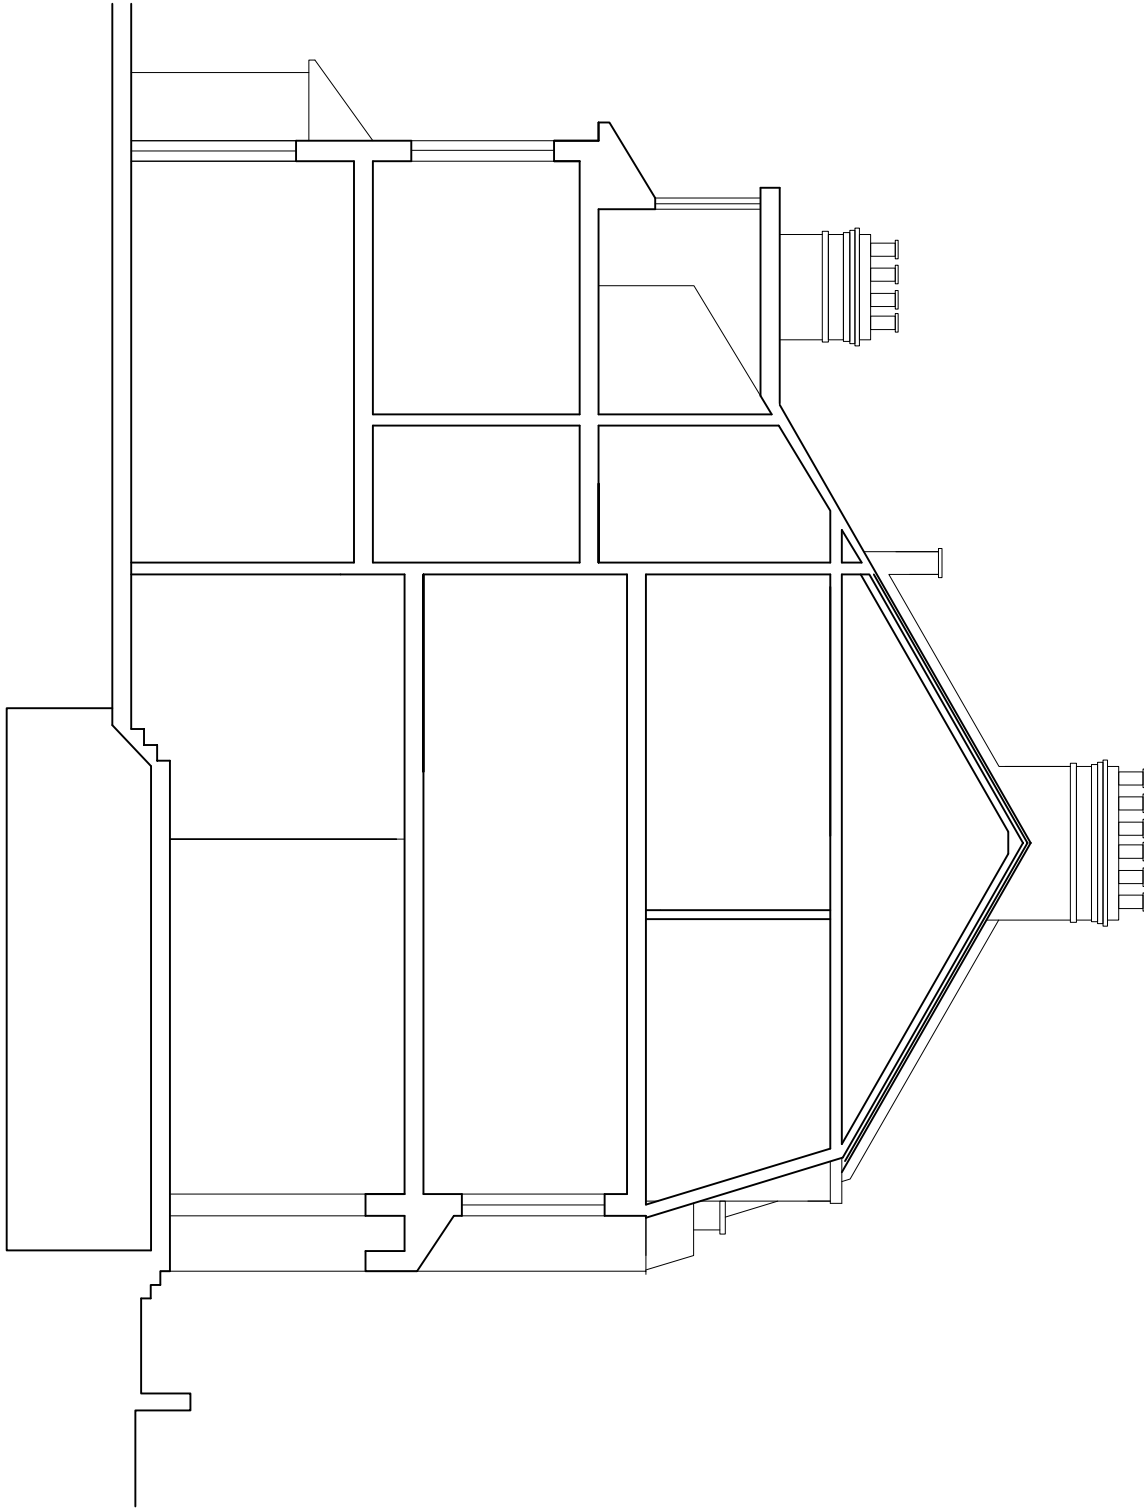

EXISTING SECTION

Status:

PLANNING

© AGA Projects Ltd



24 Undine Road, London E14 9UW t: 020 8123 8753 www.agaprojects.co.uk

35 Glenmore Road, London NW3 4DA

EXISTING REAR ELEVATION AND SECTION B

Dwg Nr: 150331-P-5 Scale 1:100@A3 Date: 12 January 2016




37 Glenmore Rd

35 Glenmore Rd

33 Glenmore Rd

PROPOSED REAR ELEVATION

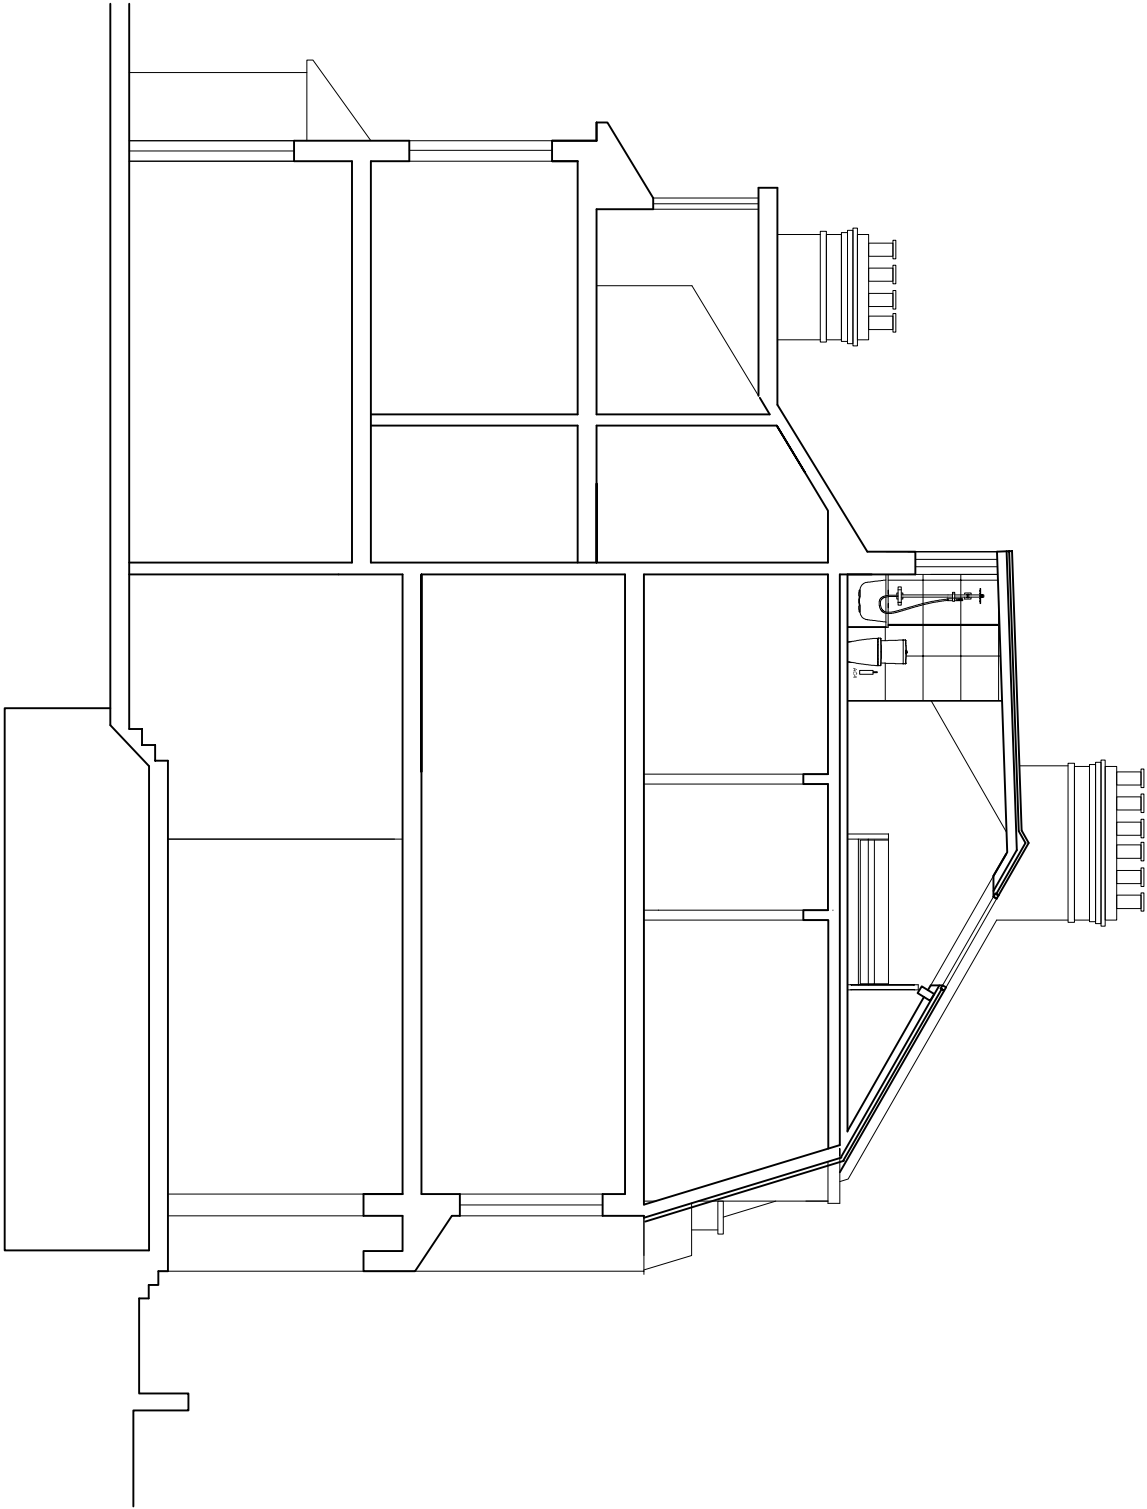

PROPOSED SECTION

Status:

PLANNING

© AGA Projects Ltd




P R O J E C T S

24 Undine Road, London E14 9UW t: 020 8123 8753 www.agaprojects.co.uk

35 Glenmore Road, London NW3 4DA

PROPOSED REAR ELEVATION AND SECTION B

Dwg Nr: 150331-P-6 Scale 1:100@A3 Date: 12 January 2016

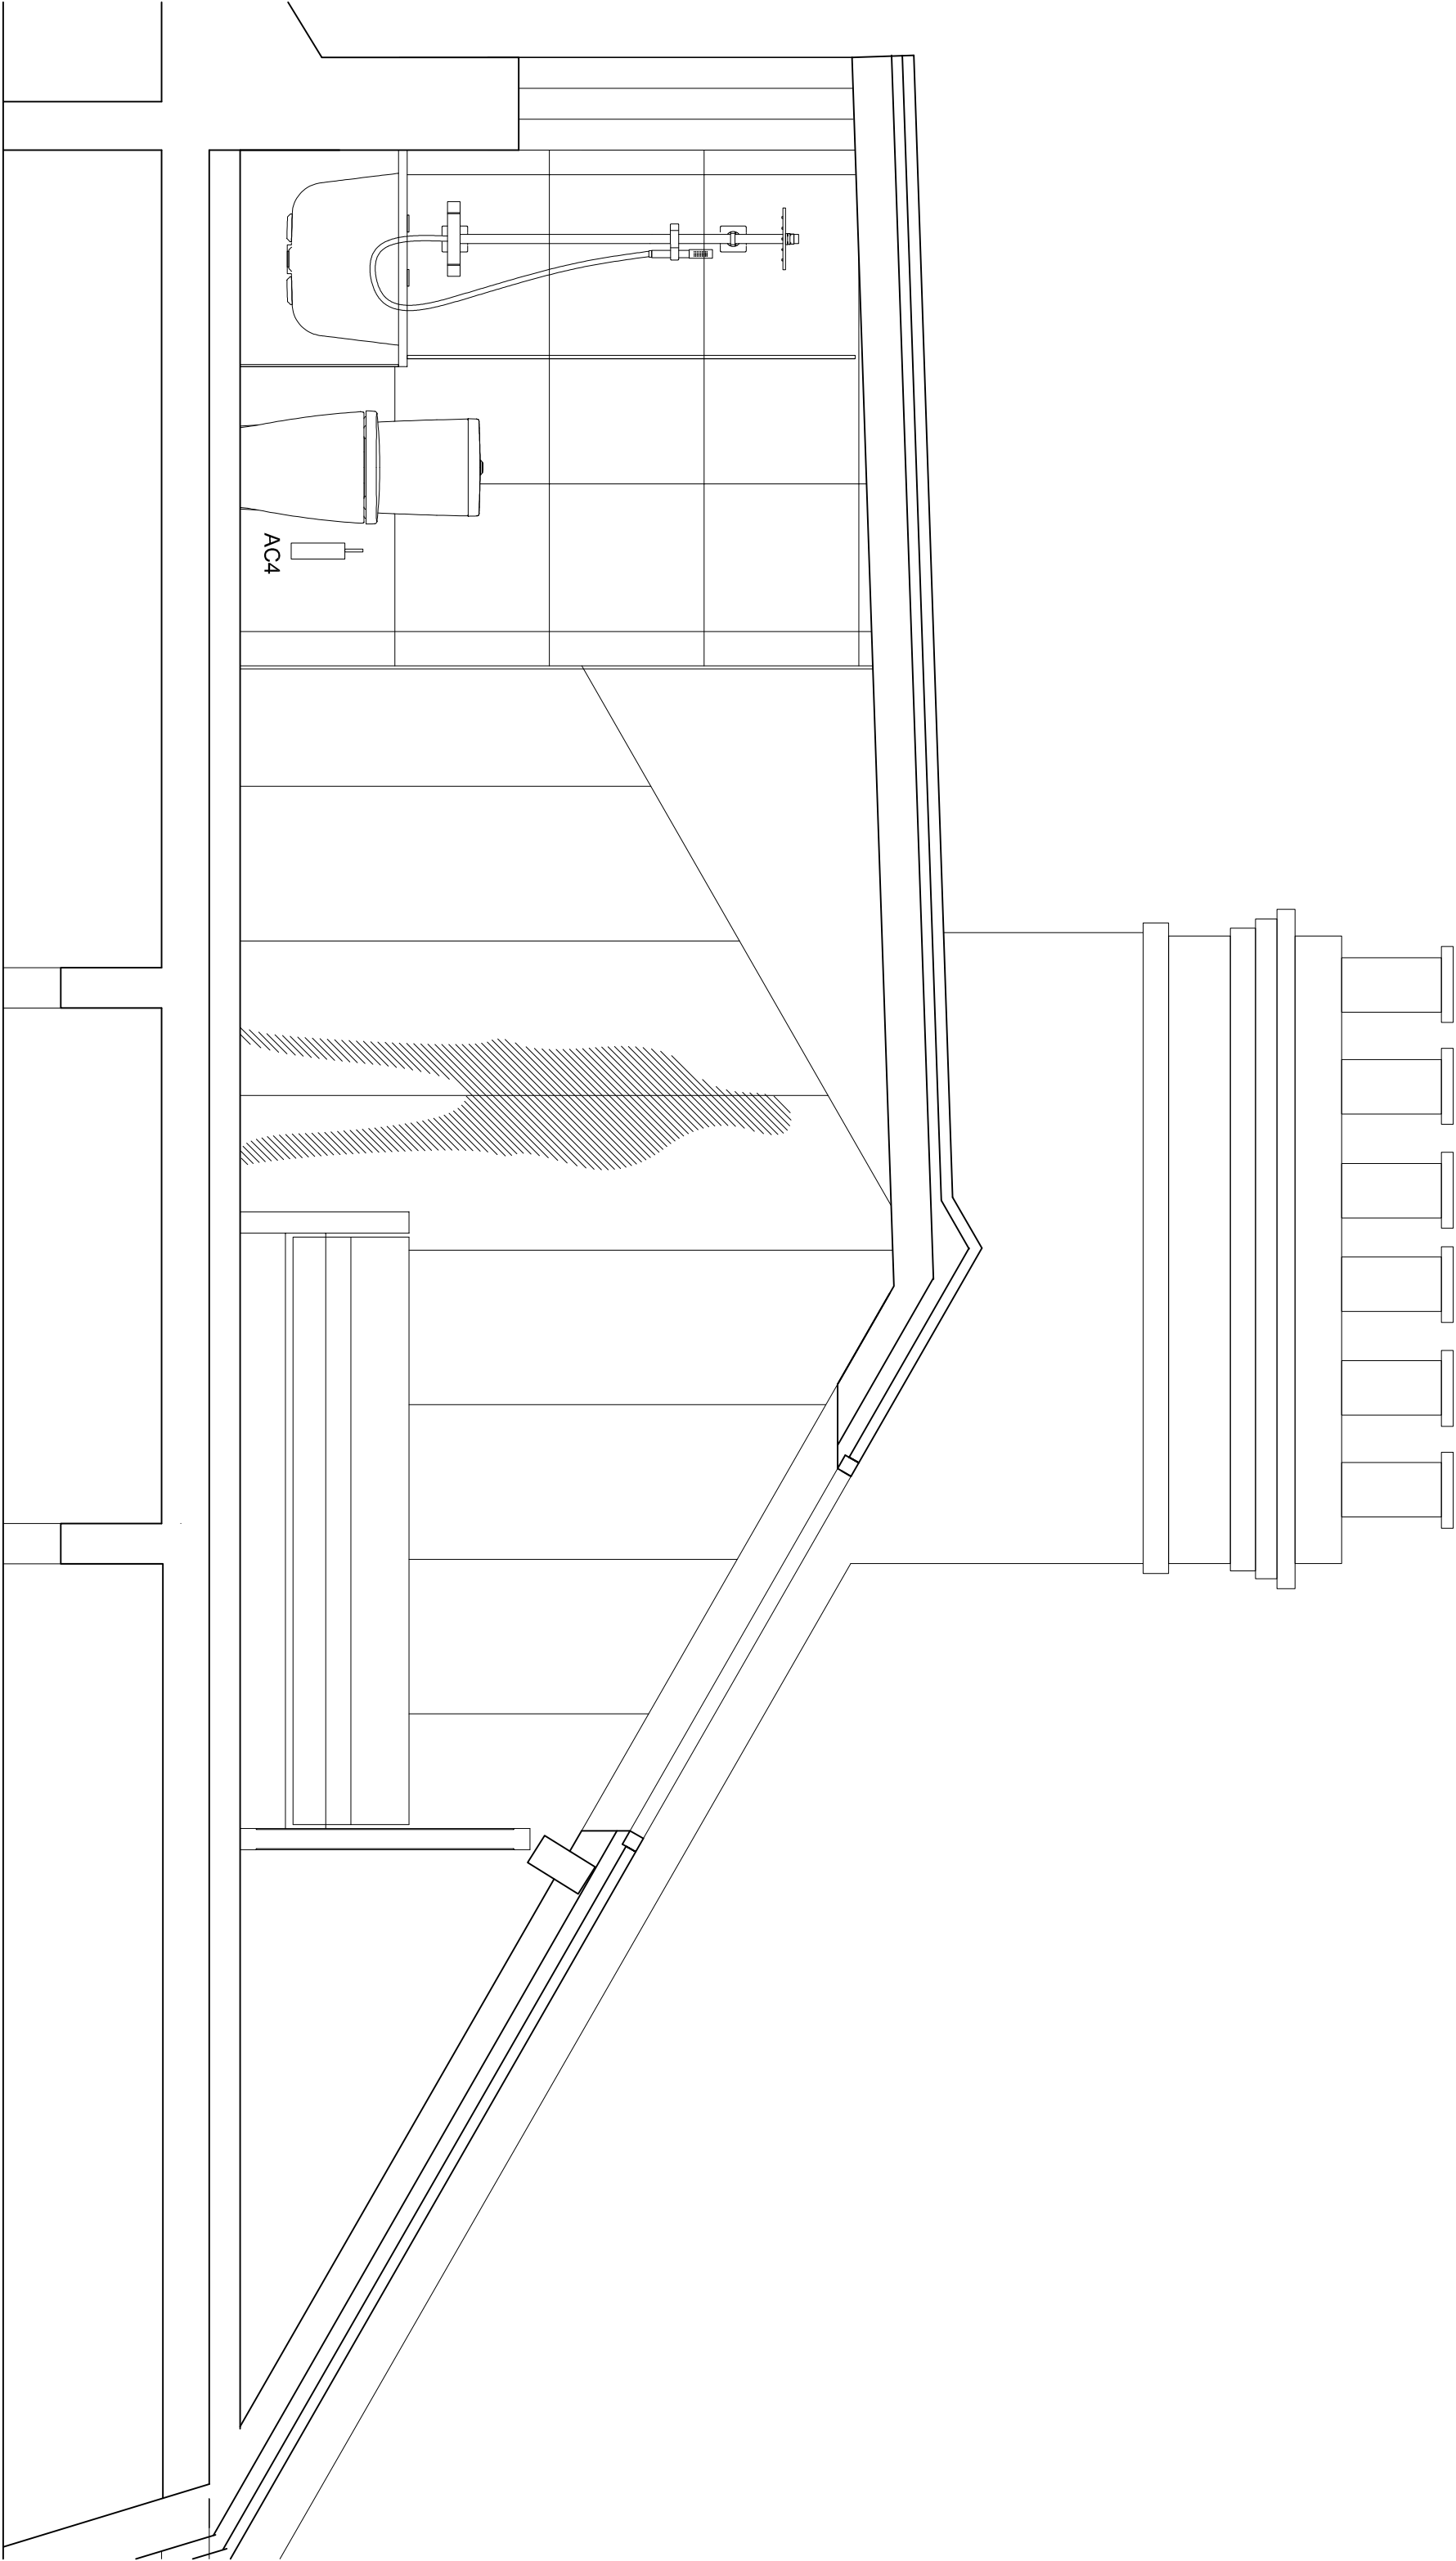

Status:

PLANNING

© AGA Projects Ltd

agap
P R O J E C T S
24 Undine Road, London E14 9UW t: 020 8123 8753 www.agaprojects.co.uk
35 Glenmore Road, London NW3 4DA

PROPOSED DORMER - SECTION B

Dwg Nr: 150331-P-8 Scale 1:20@A3 Date: 12 January 2016