


Note:  
Do not scale. Verify all the  
dimension before  
commencing work

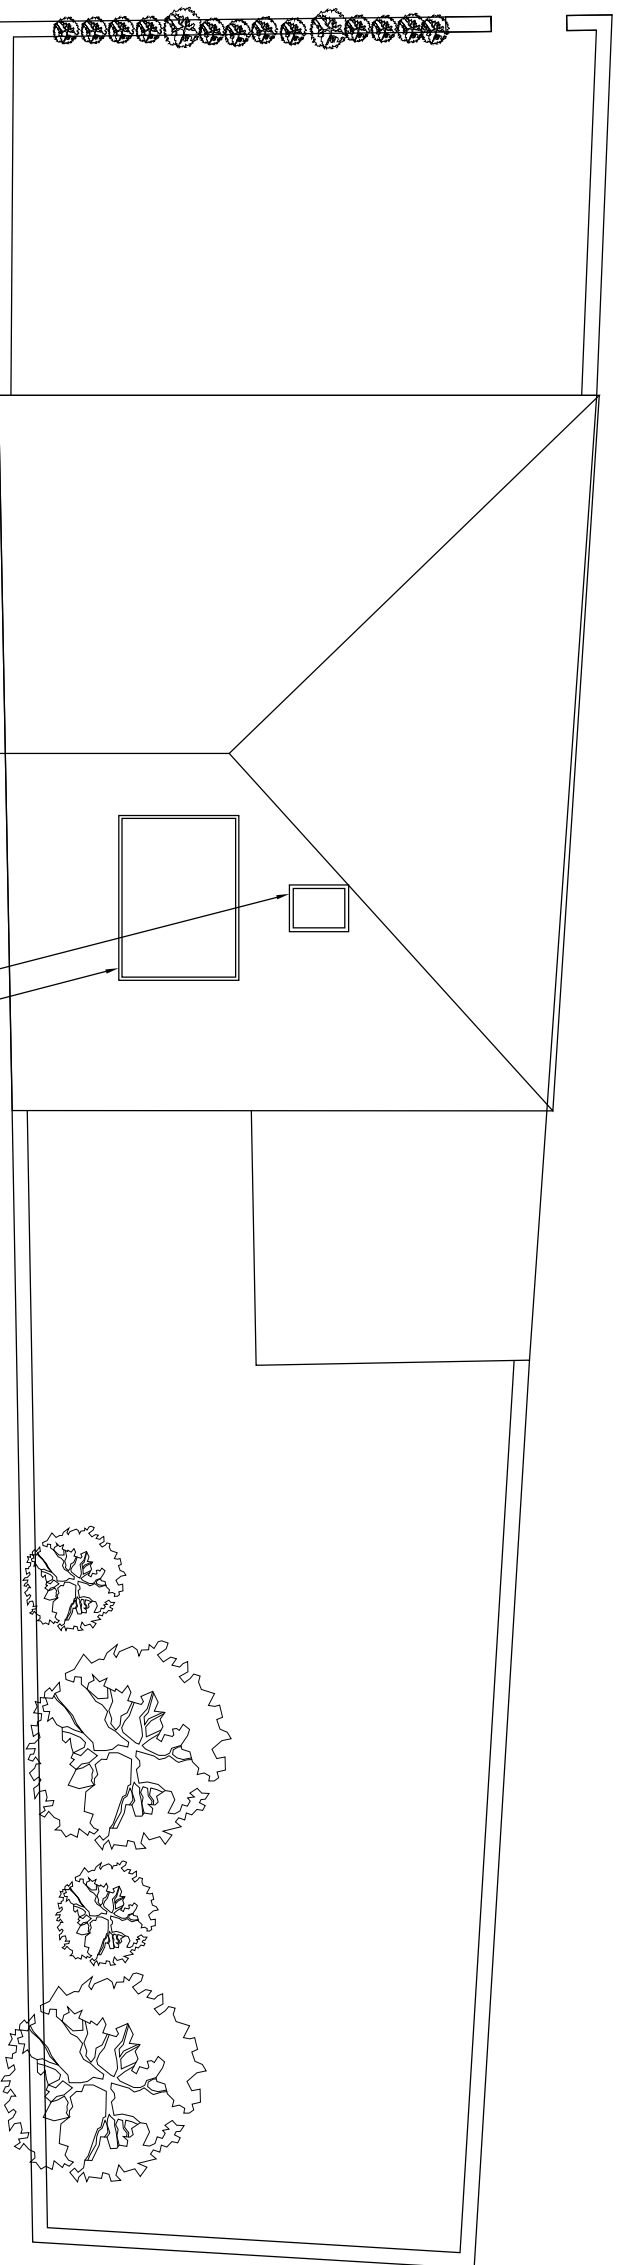

0m 2m 4m  
SITE PLAN 1:100



Client:

Mr Ben Storey

Project title:

49c  
Dartmouth Park Rd  
London  
NW5 1SU

Drawing name:

SITE PLAN

Drawn by

SA

Date: JAN 2016

Drawing No:BS-01-200

Scale: 1:100

Paper size: A3