


# Proposed Floor Plan

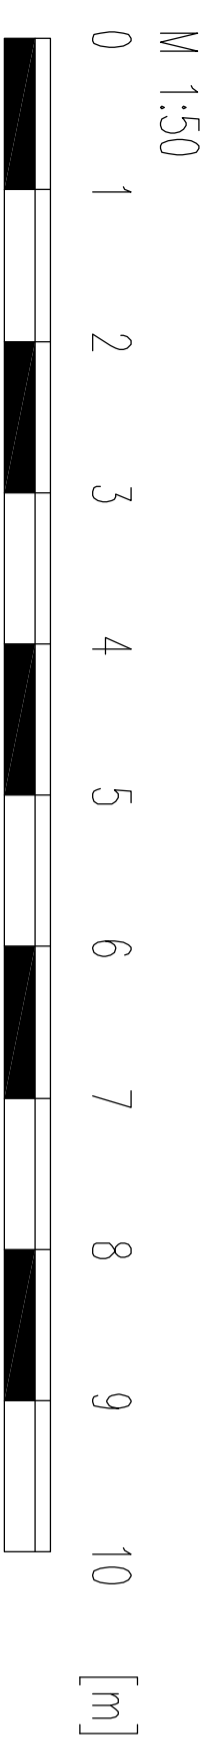

Rev.	Date	Revisions
C	27/11/15	Updates
B	19/11/15	Updates
A	21/7/15	Updates

**NOTES**  
 All dimensions must be checked on site.  
 Agrarian Ltd. believe that the above dimensions are correct. The Architect is not responsible for any errors or omissions on the floor plan. Agrarian Ltd. will not be held liable for any inaccuracies found on the plan after the commencement of works.

Scale 1 : 50 @ A2

Date June 2015 Drawn By

Dr. No. AG11580 / 200 Rev. C

**Head Office**  
 Walsgrove, Berkshire,  
 Gloucestershire, GL13 9EN.  
 Tel: 01453 511825  
 Fax: 01453 810498  
 Email: [mg@agrarianuk.com](mailto:mg@agrarianuk.com)  
 Web: [www.agrarianuk.com](http://www.agrarianuk.com)

**Regional Offices**  
 Cardiff • Kent • London

- Architectural & Engineering Design
- Project Management
- Surveying
- Turnkey Packages

Client  
**Mr I Brown**  
 Care of Agent

Job Title  
**Internal alterations & New window @ Flat 7 Laney Buildings Portpool Lane EC1N 7UL**

Drawing Title  
**Proposed Floor Plan (Second Floor)**