




PROPOSED SECTION AA

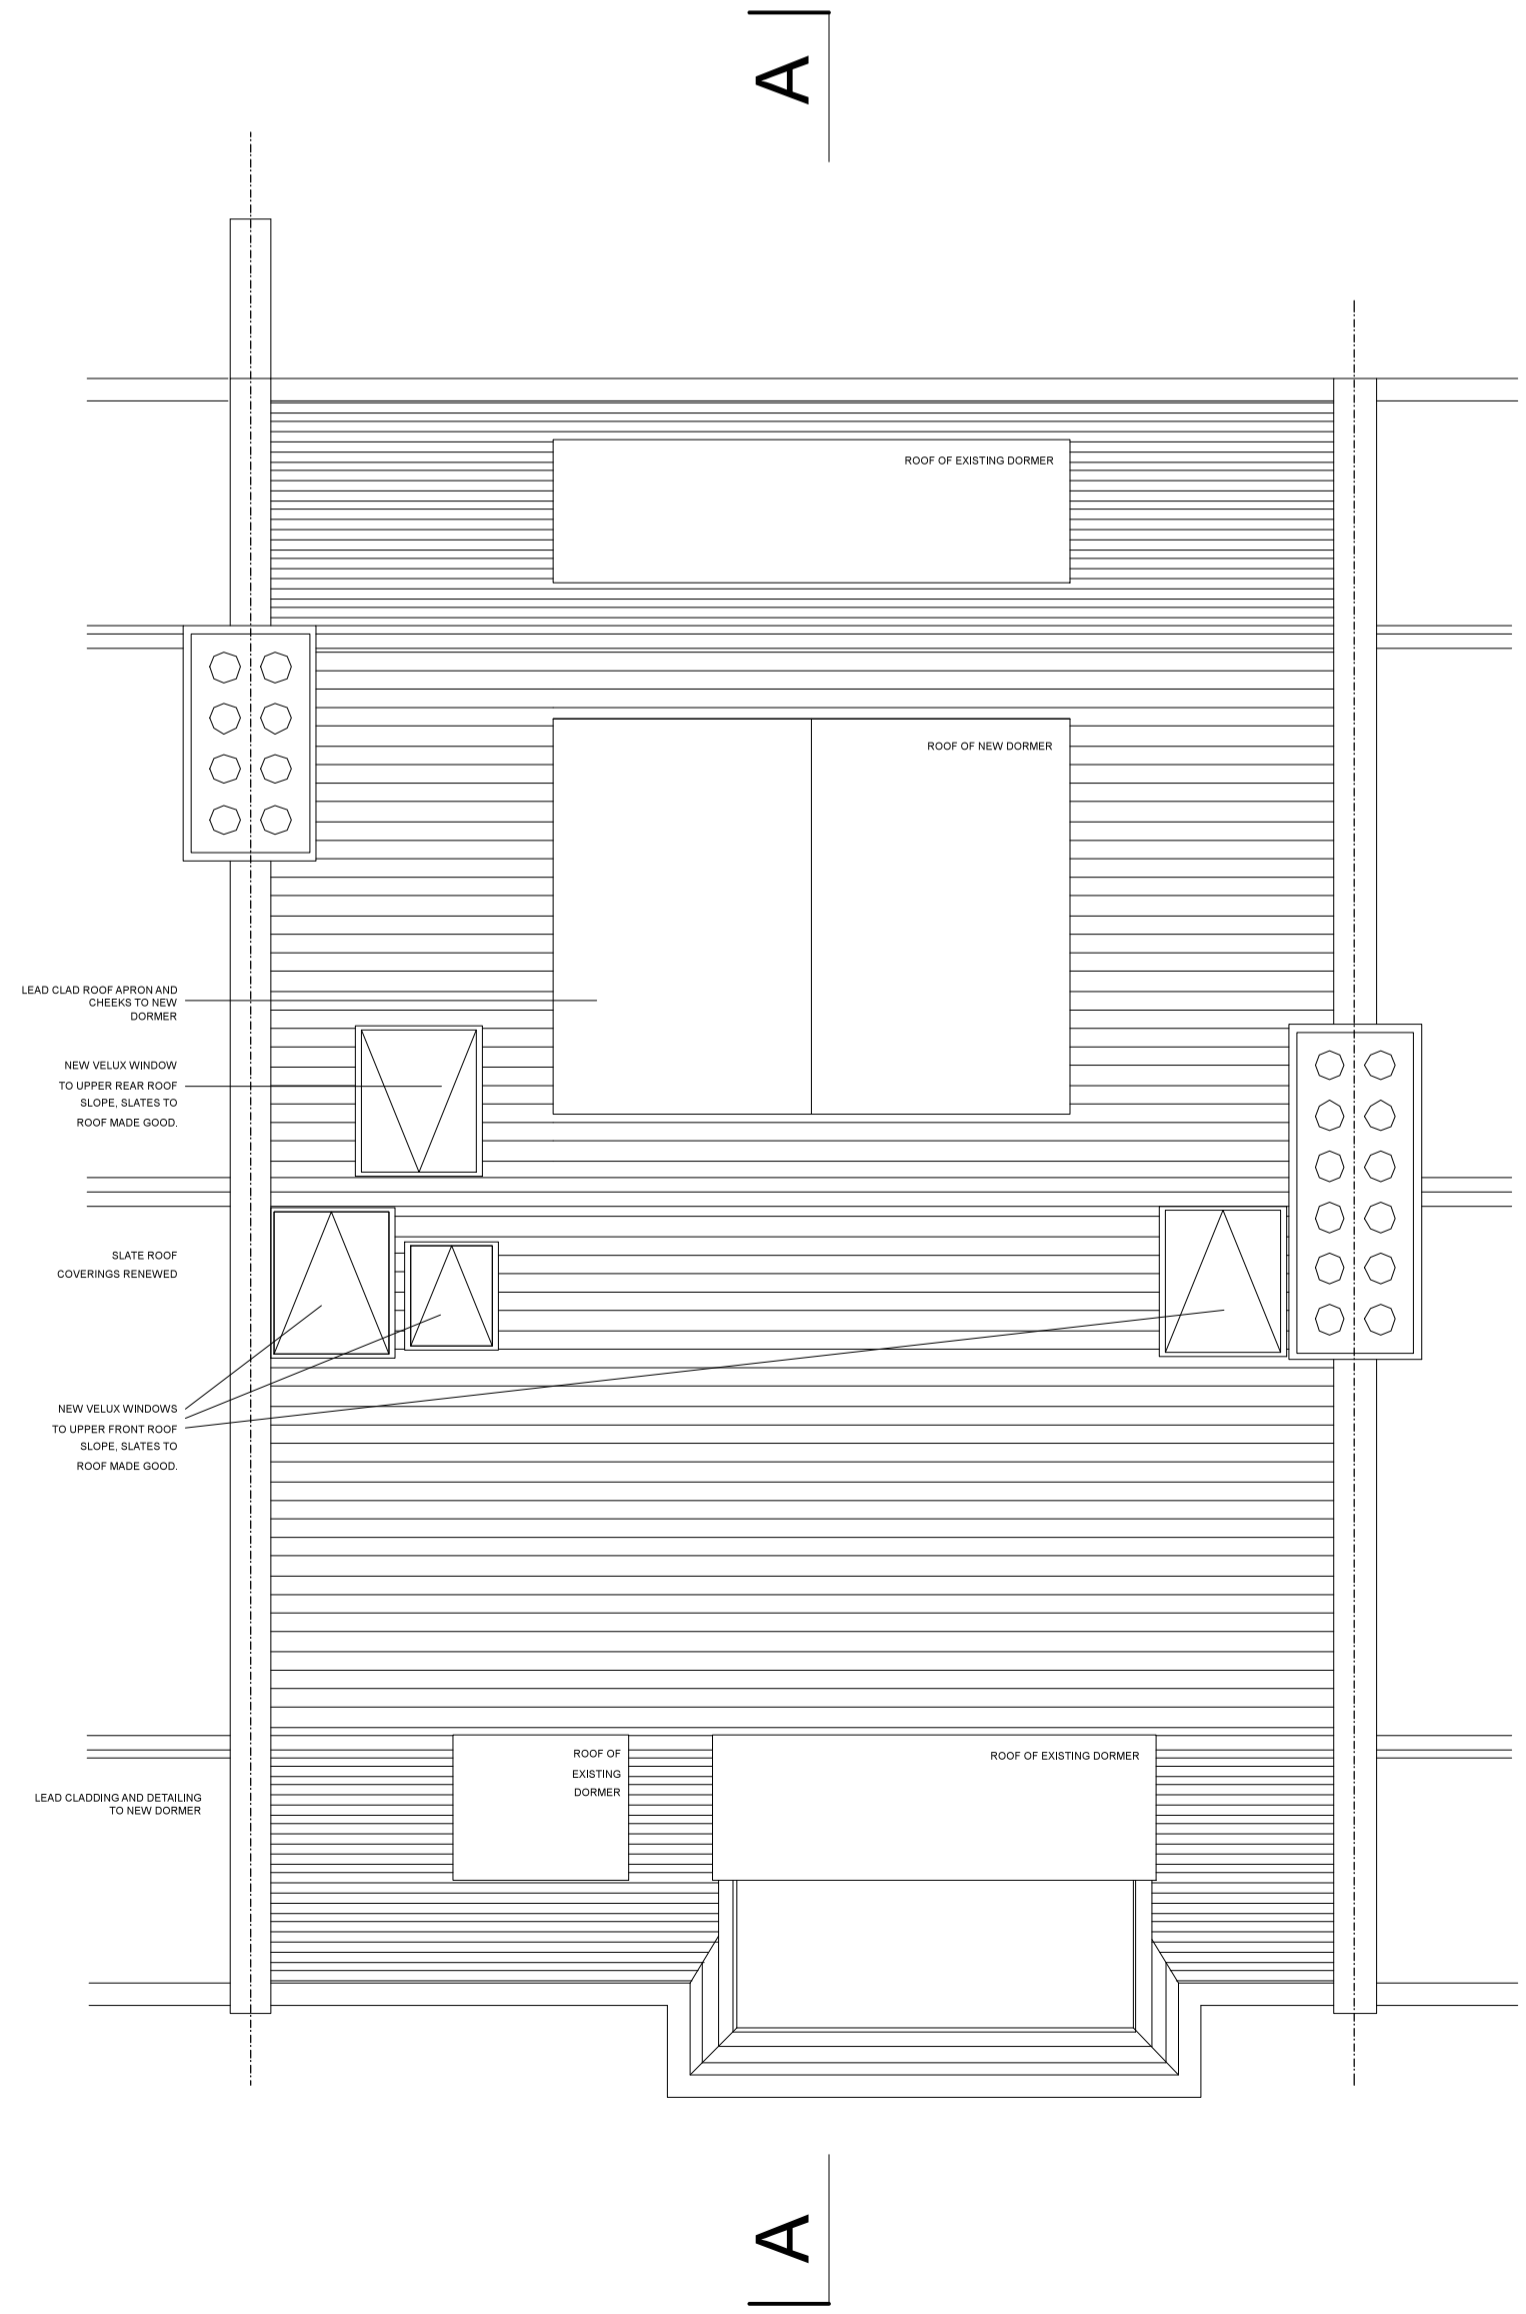


PROPOSED ROOF PLAN

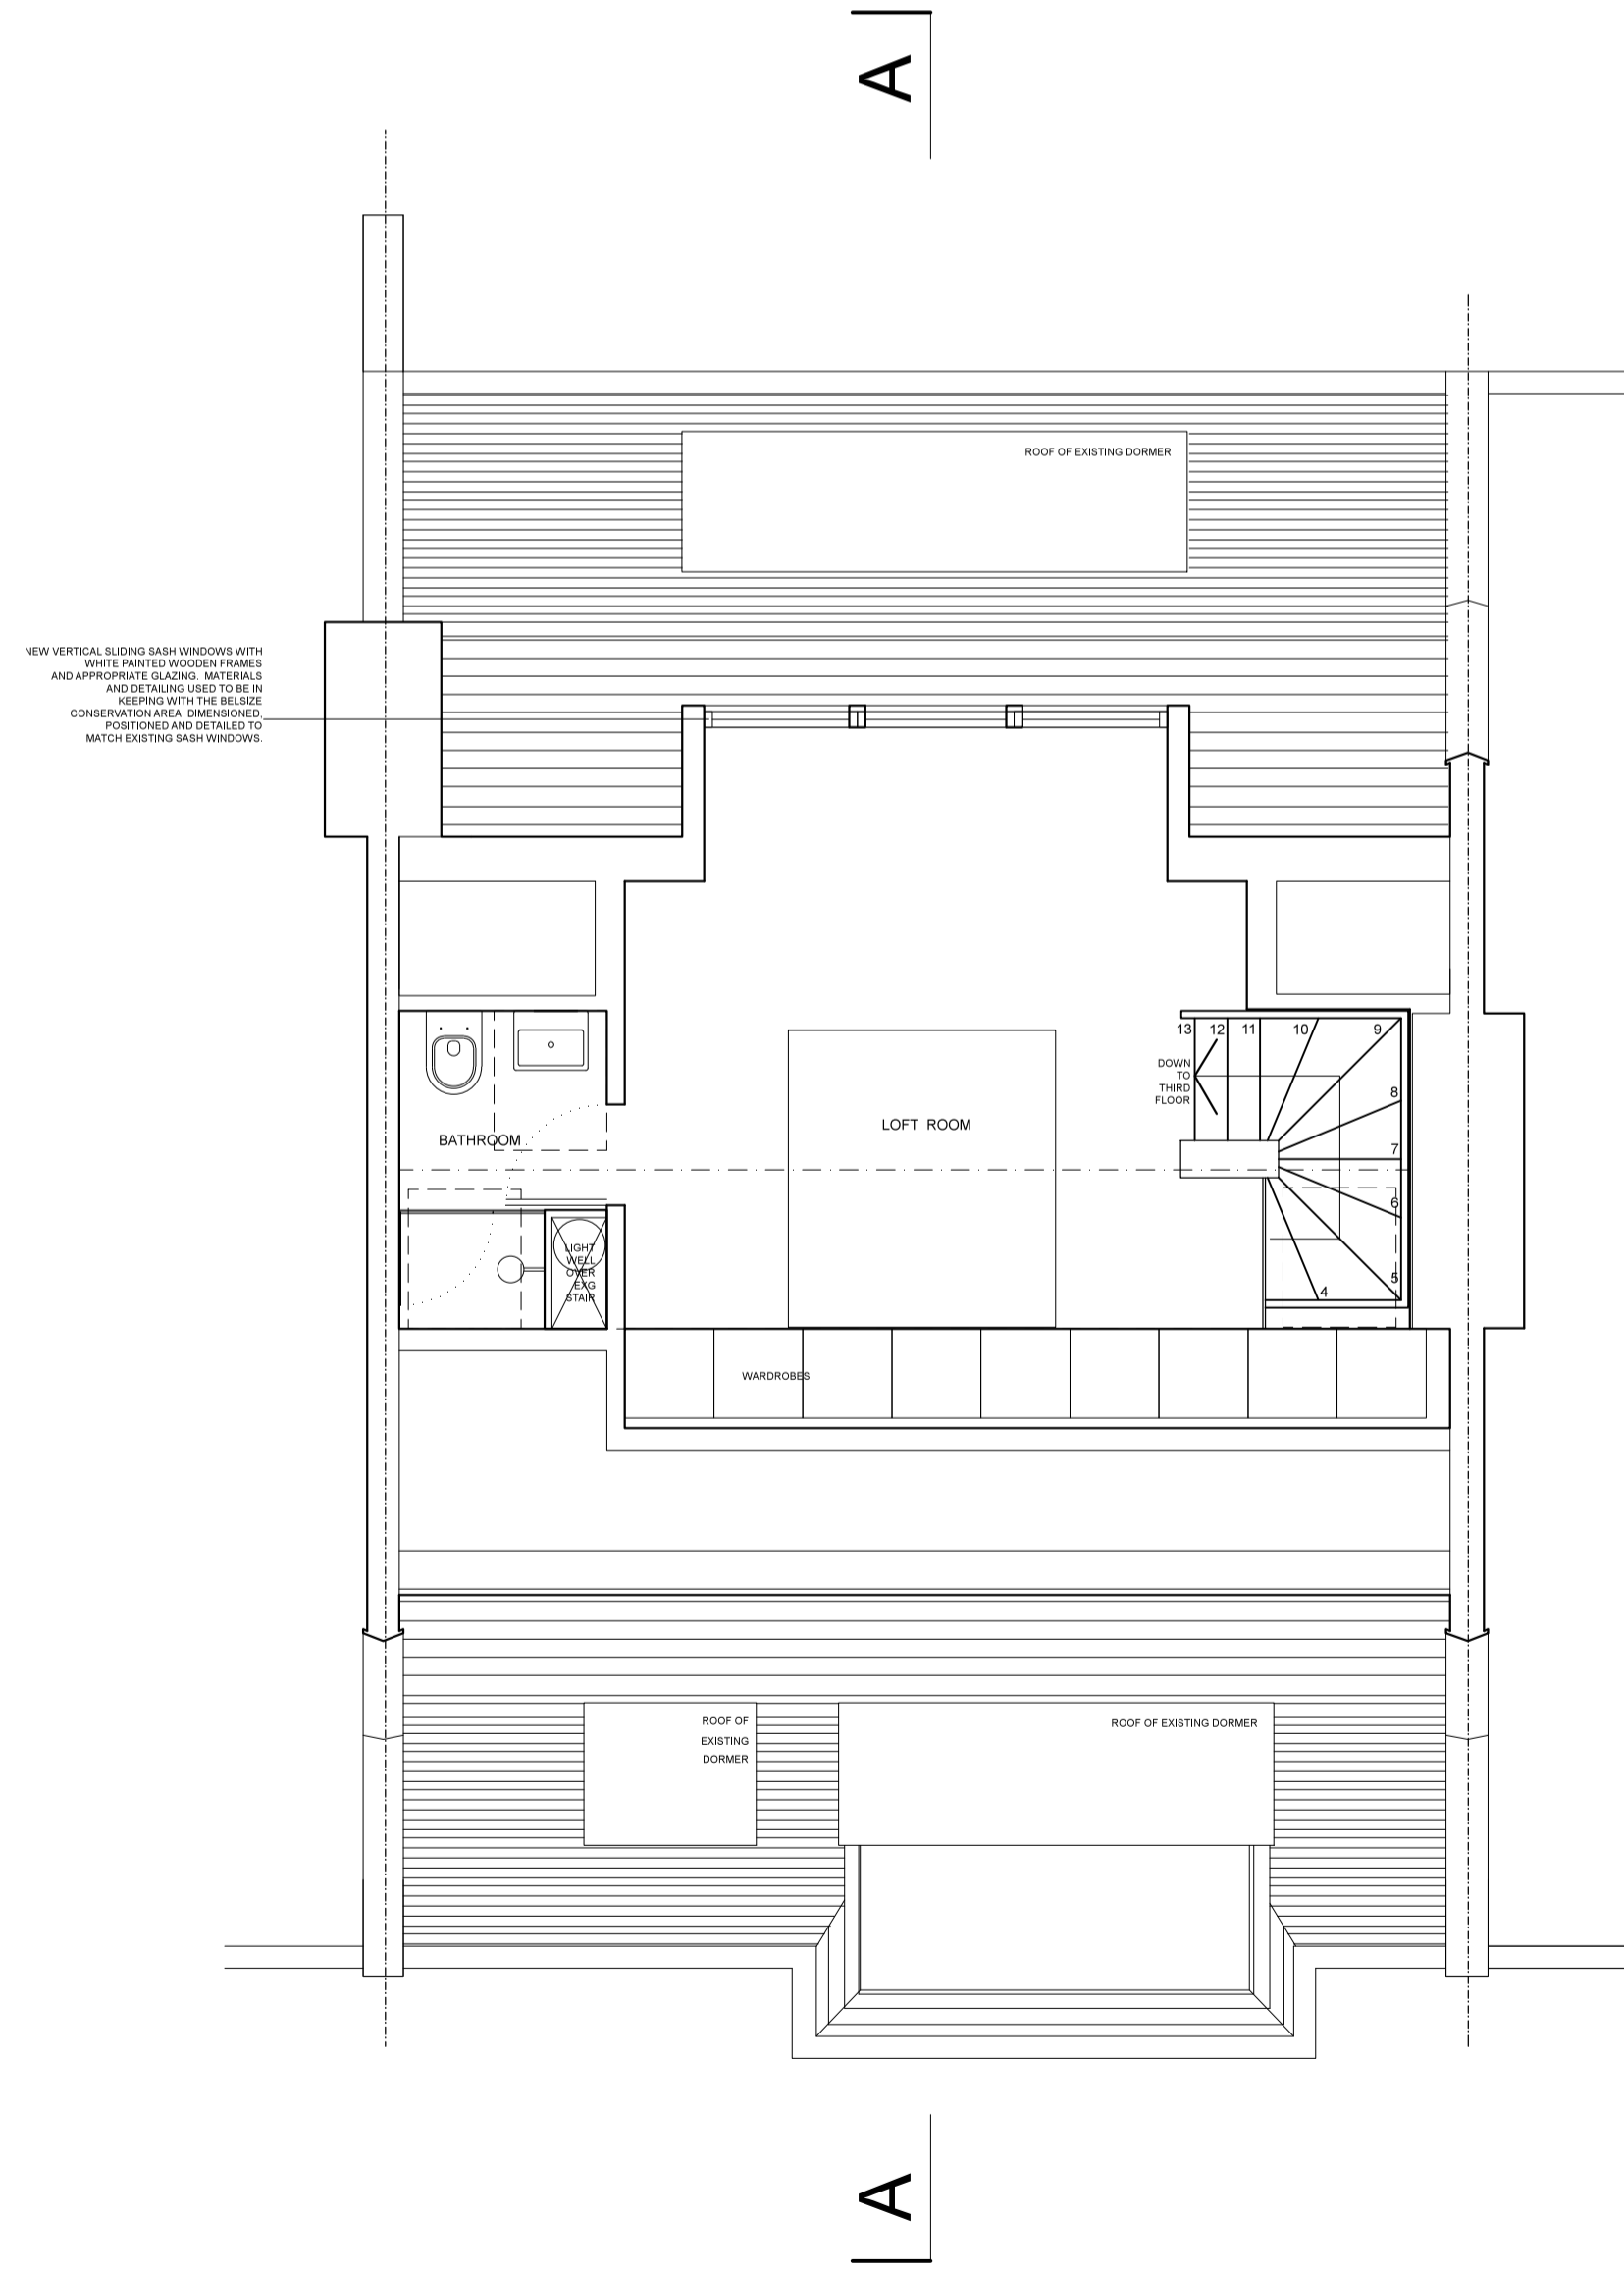



PROPOSED LOFT FLOOR PLAN

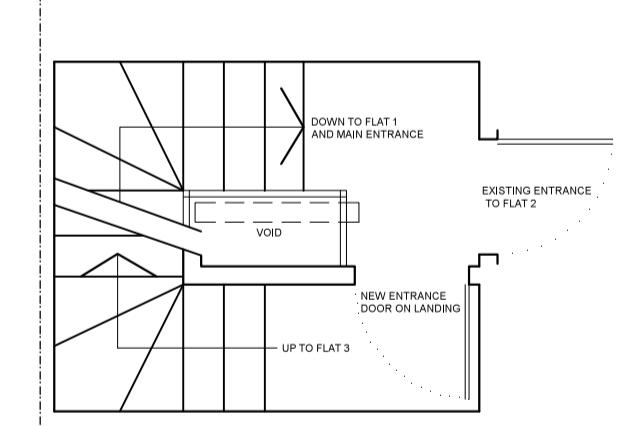

PROPOSED FIRST FLOOR LANDING

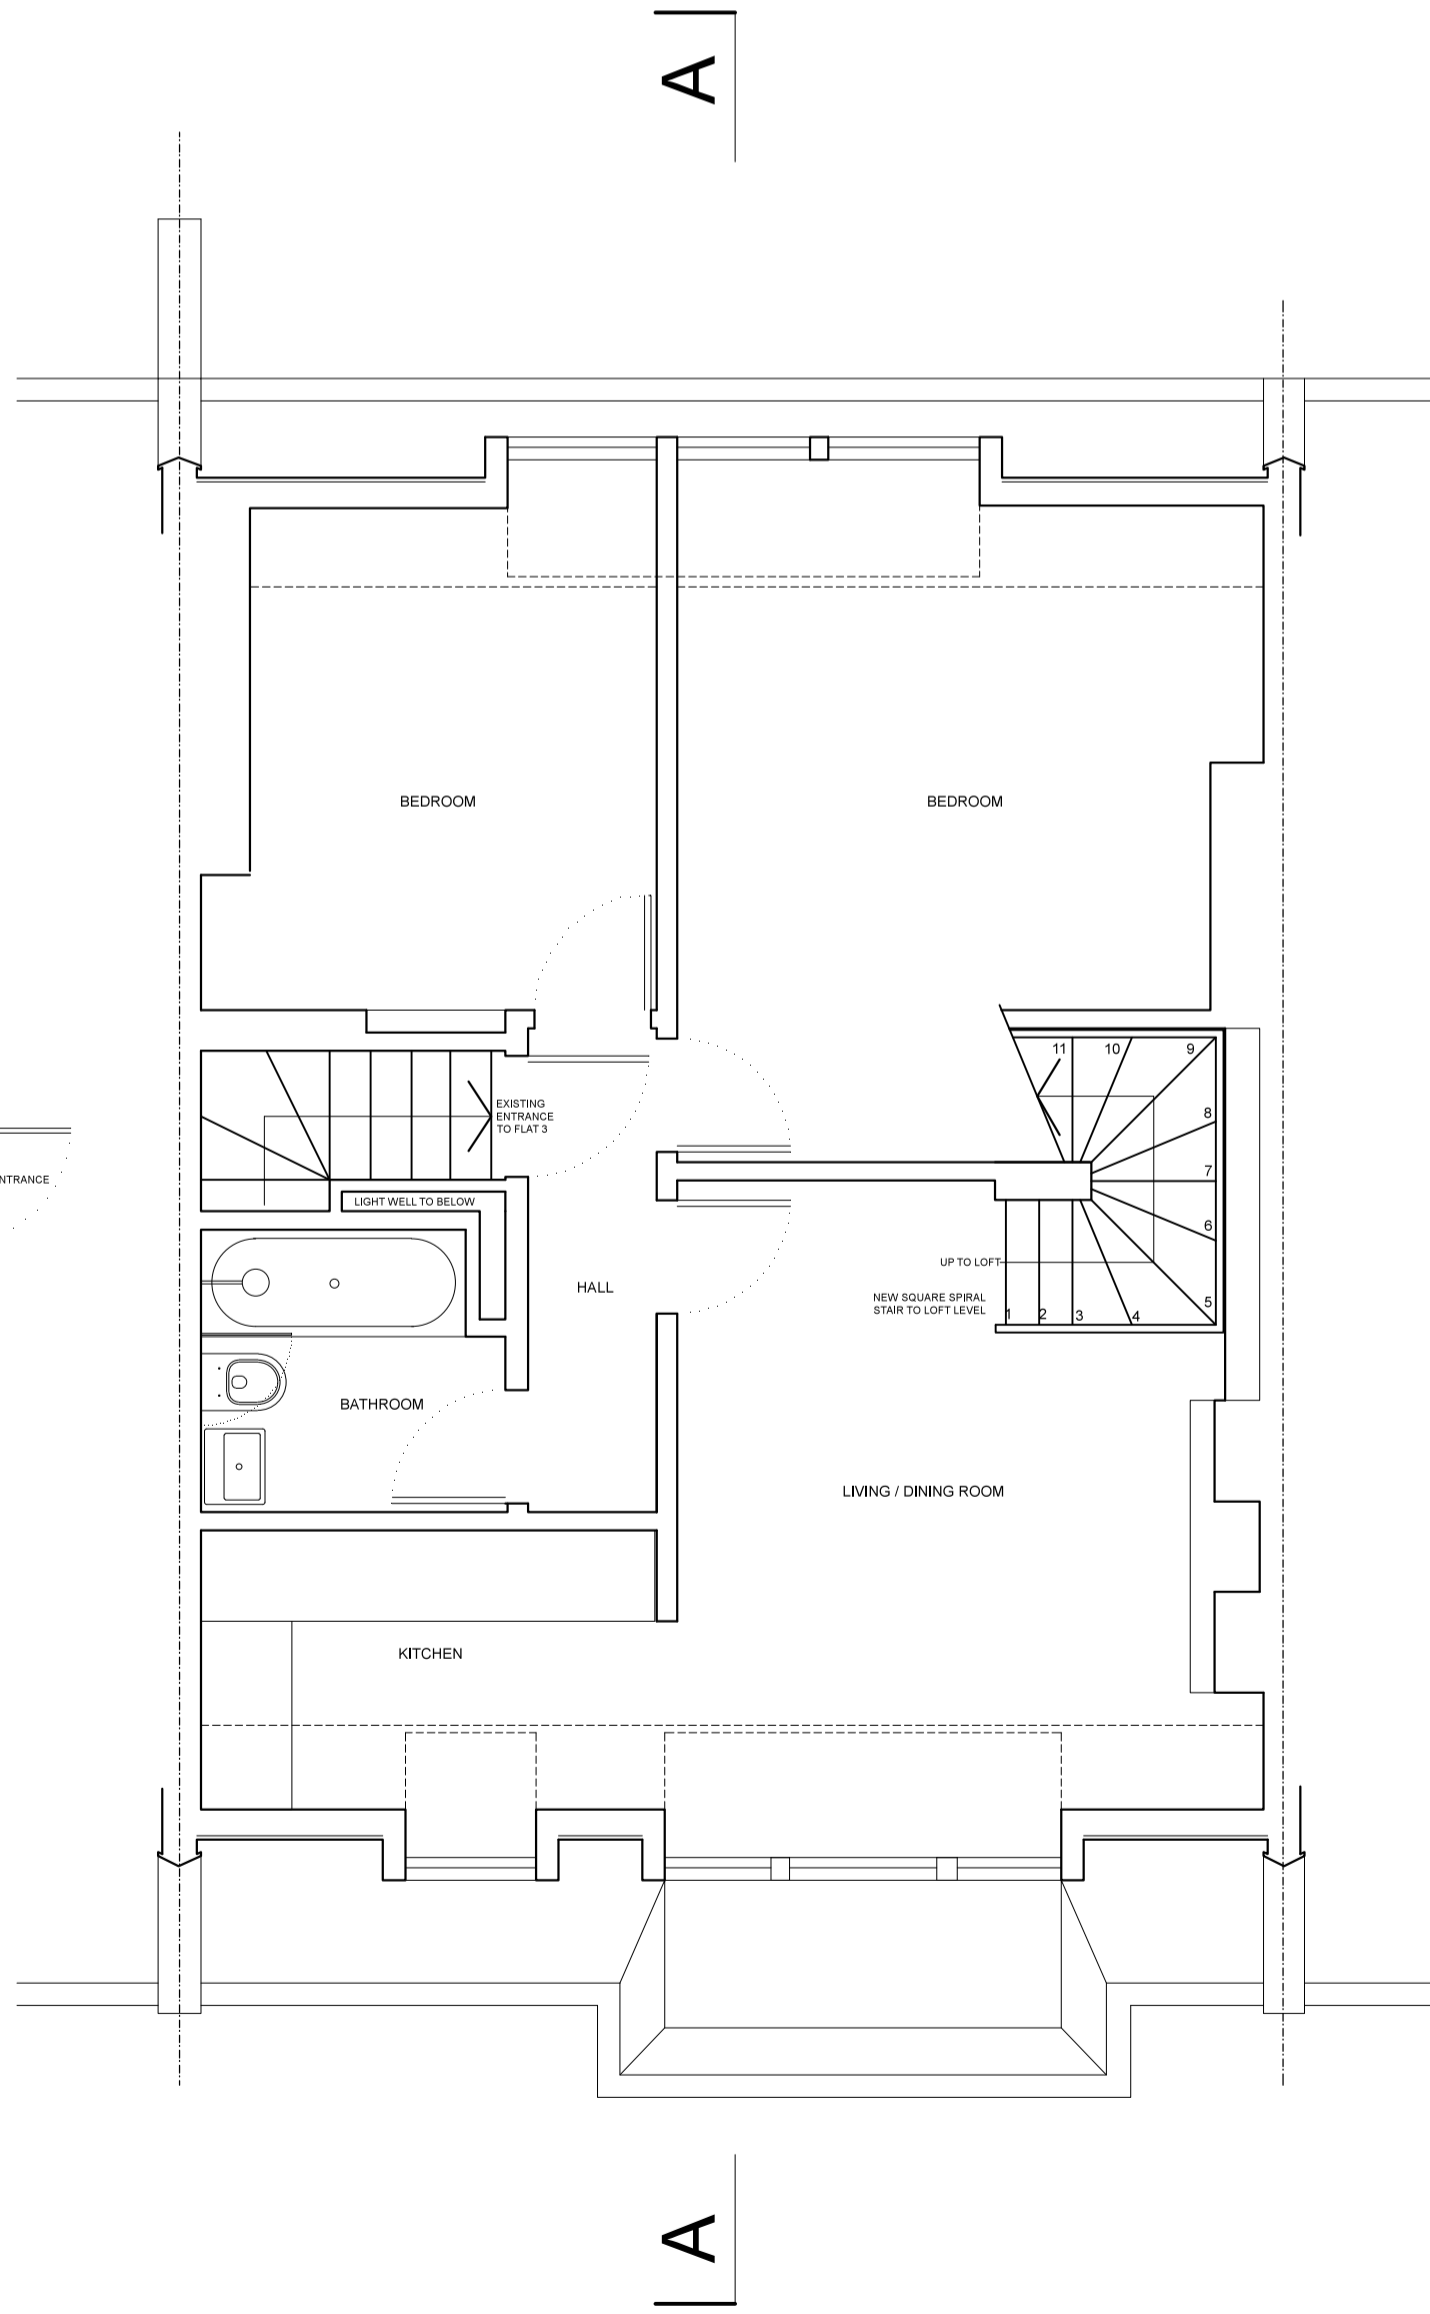

PROPOSED SECOND FLOOR PLAN

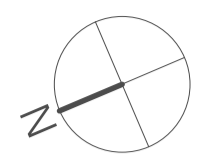 

DISCLAIMER:
Do not scale drawings - dimensions govern
All dimensions in millimetres unless otherwise noted
Nico Warr Architects shall be notified in writing of any discrepancies
The drawing is protected under copyright and shall not be reproduced in part or whole without prior expressed permission of Nico Warr Architects

REV.	DATE	DESCRIPTION	BY:
04	18.01.16	PLANNING	NW
03	15.01.16	PLANNING	NW
02	11.01.16	PLANNING	NW
01	16.11.15	PLANNING	NW
00	03.08.15	PLANNING	NW

PLANNING

Project:
39 Howitt Road
London NW3 4LU

Drawing Title:
PROPOSED:
Second Floor, Loft and Roof Plans
and Section A

Scale:
1:50@A1

Date:
18.01.16

Drawn By:
NW

Job No. 185 Drawing No. A1202 Revision 04

NICO WARR — ARCHITECTS

56 Great Western Studios
65 Alfred Road
London W2 5EU
+44 (0)20 3289 9333
admin@nicowarr.co.uk
www.nicowarr.co.uk