


DISCLAIMER
Do not scale drawings - dimensions govern
All dimensions in millimetres unless otherwise noted
Nico Warr Architects shall be notified in writing of any discrepancies
The drawing is protected under copyright and shall not be reproduced in part or whole without prior expressed permission of Nico Warr Architects

REV	DATE	DESCRIPTION	BY
03	18.01.16	PLANNING	NW
02	15.01.16	PLANNING	NW
01	11.01.16	PLANNING	NW
00	26.11.15	PLANNING	NW



PROPOSED REAR ELEVATION

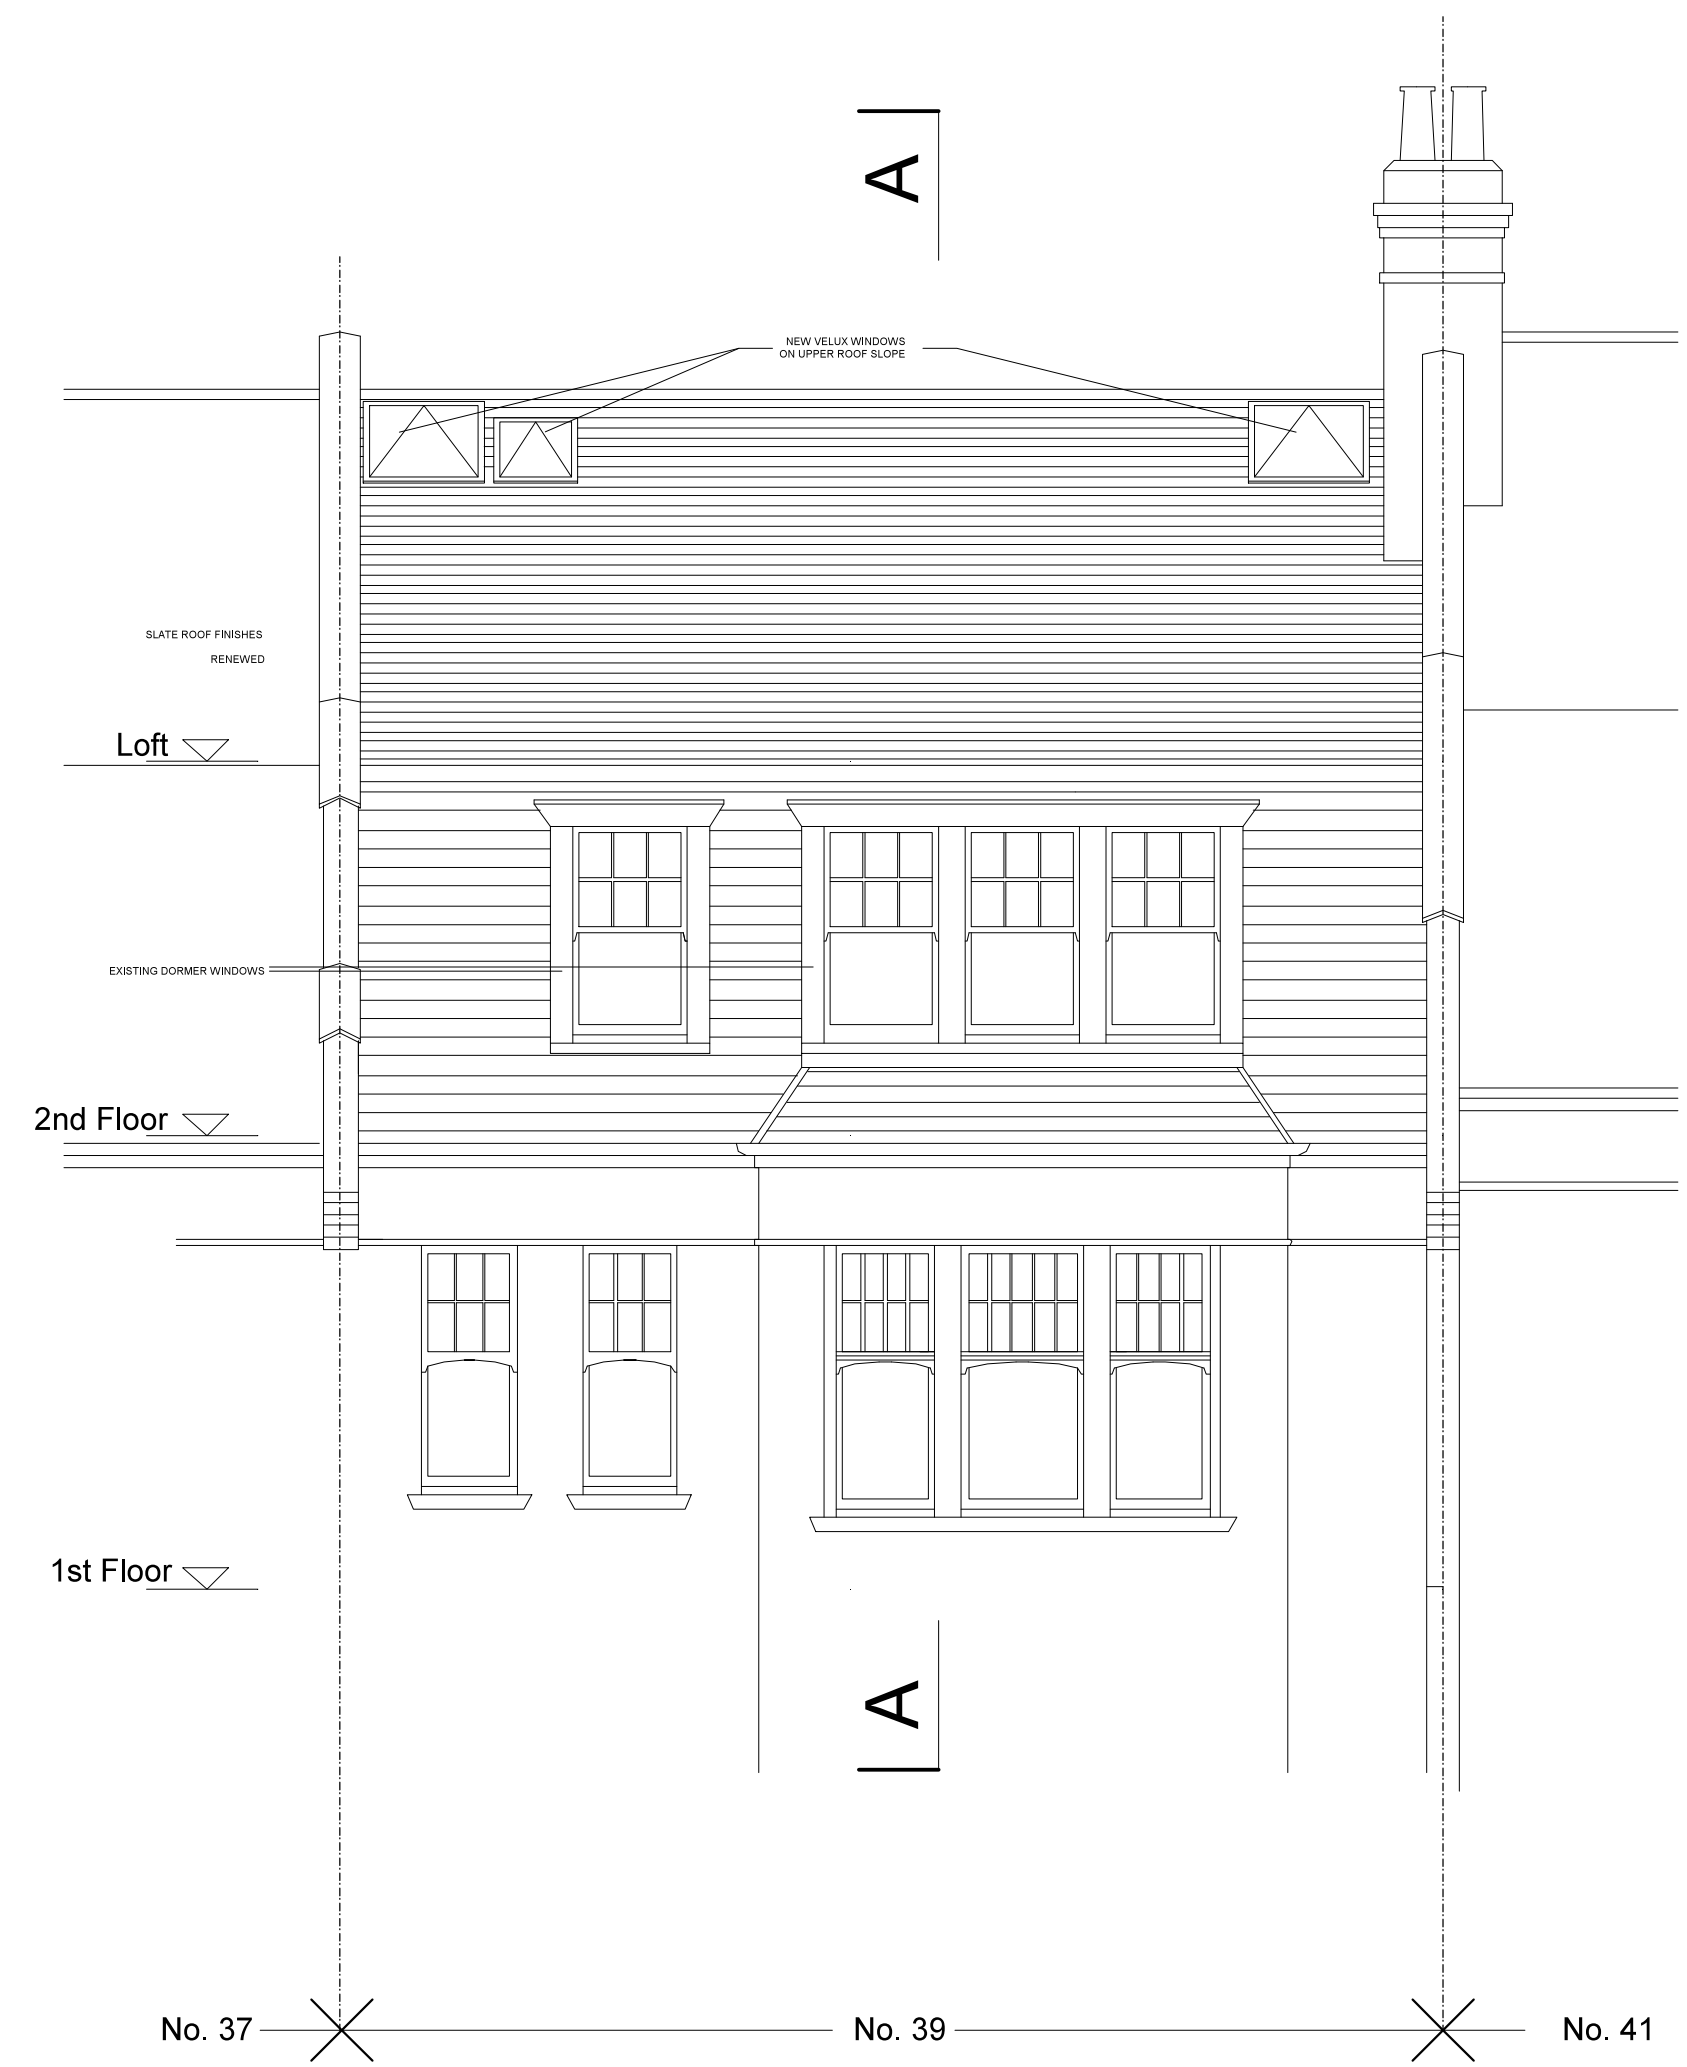

PROPOSED FRONT ELEVATION

PLANNING

Project:
39 Howitt Road
London NW3 4LU

Drawing Title:
PROPOSED:
Front + Rear Elevations

Scale:
1:50@A1

Date:
18.01.16

Drawn By:
NW

Job No.	Drawing No.	Revision
185	P_A1400	03

NICO WARR — ARCHITECTS

56 Great Western Studios
65 Alfred Road
London W2 5EU
+44 (0)20 3289 9333
admin@nicowarr.co.uk
www.nicowarr.co.uk