


Existing Ground Floor

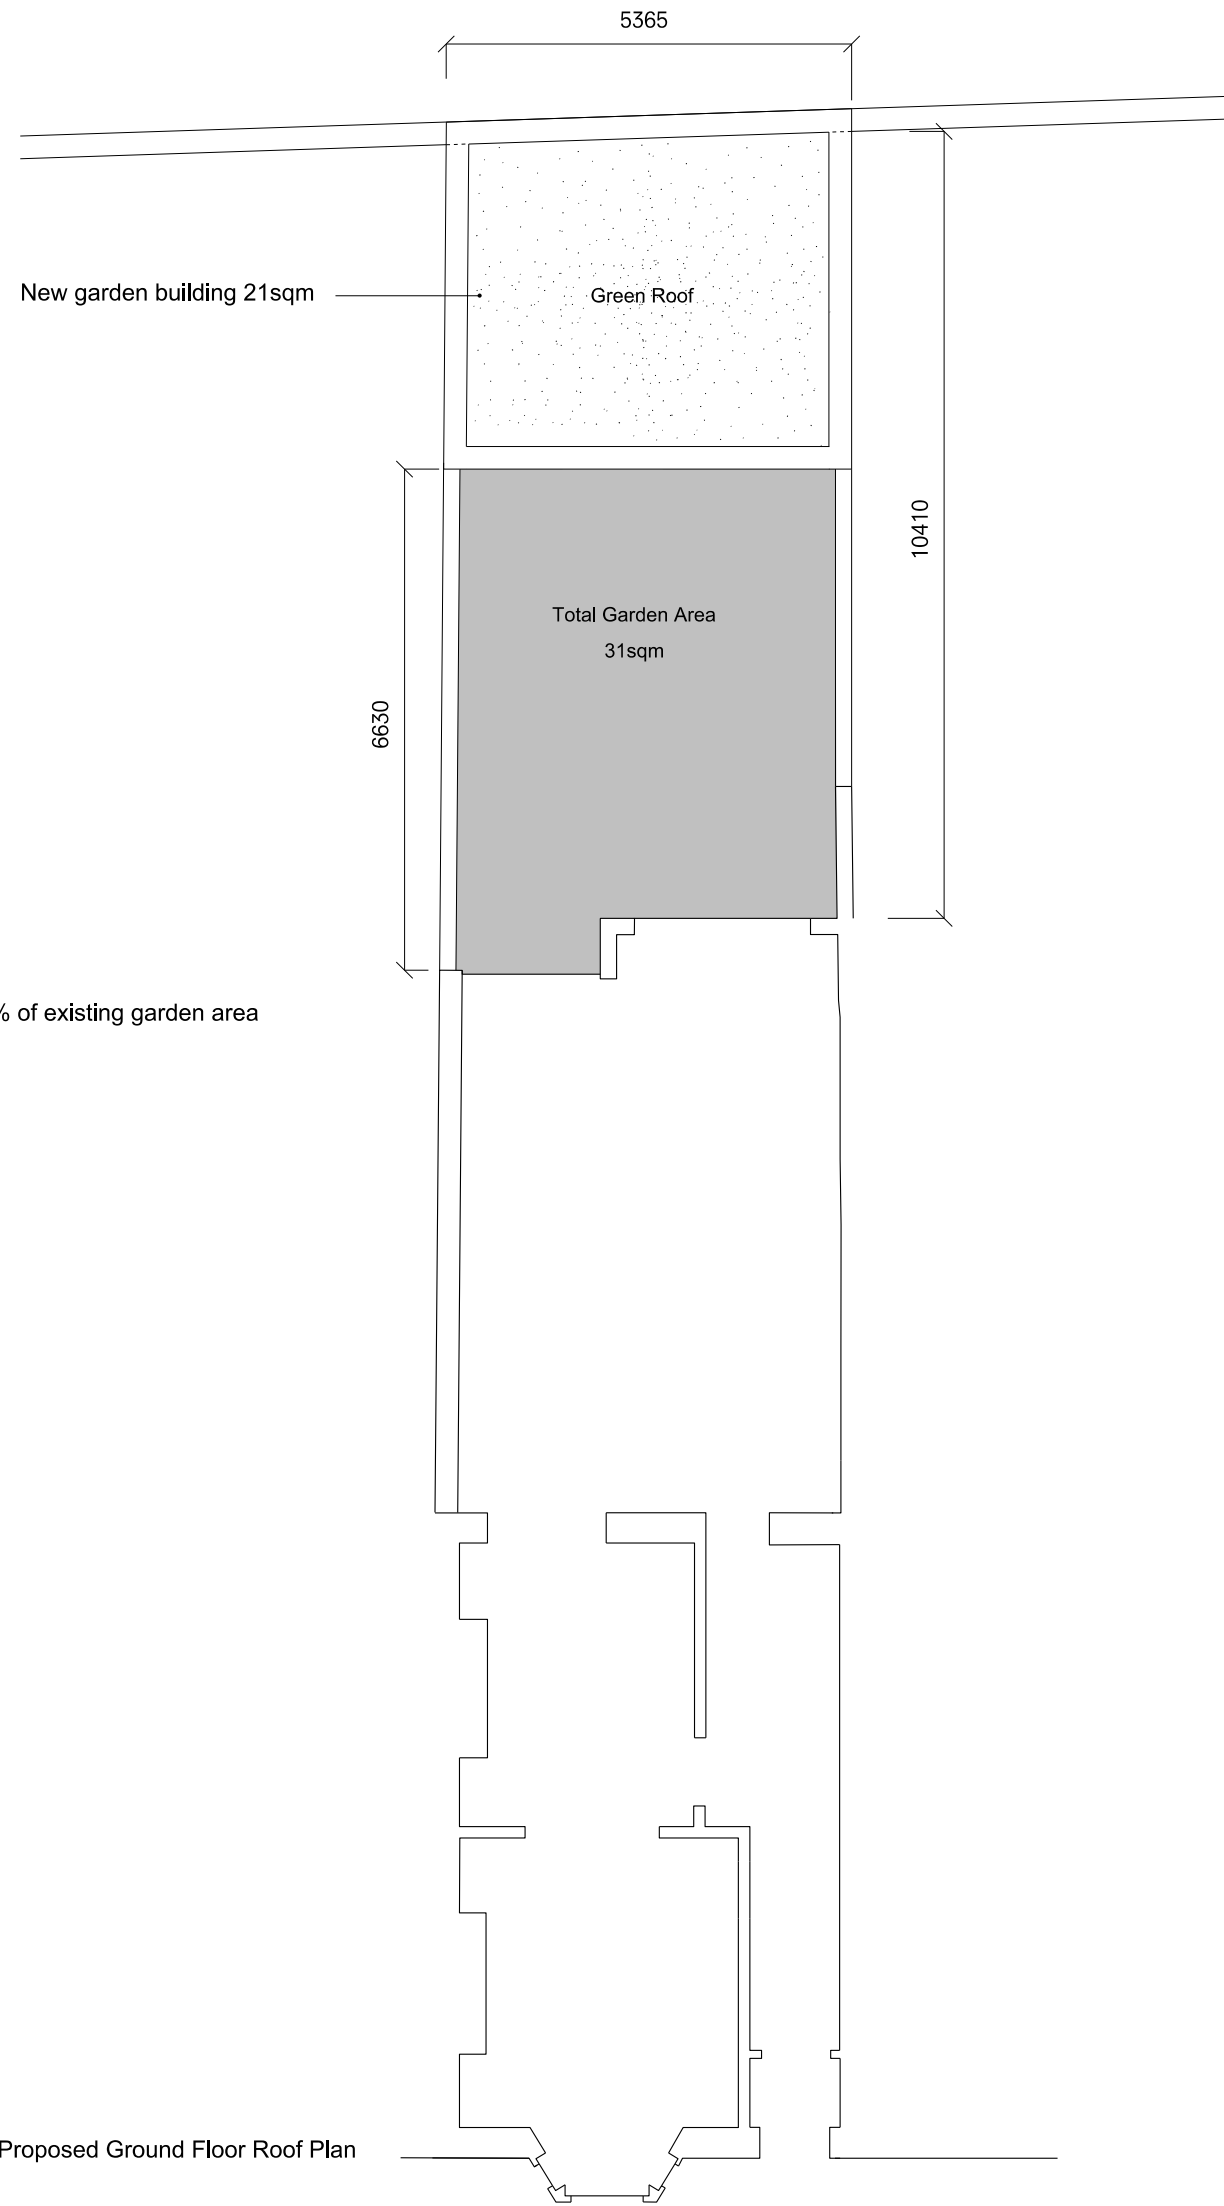

Proposed Ground Floor Roof Plan

- Total existing garden area 52sqm
- Total proposed garden area 31sqm
- Therefore garden building takes up 40% of existing garden area

Rev	Date	Description
Project		
<b>7 Chetwynd Road</b>		
Project No		
<b>16002</b>		
Date		
January 2016		
Scale		
1: 50@A1 / 1:100@A3		
Drawing Title:		
<b>Existing &amp; Proposed Floor Plans</b>		
Drawing No.	Rev.	
16002_P_101	-	

**cousins**  
**cousins**

Bedford House  
 125-133 Camden High Street  
 London NW1 7JR

info@cousinsandcousins.com  
 www.cousinsandcousins.com