




PROPOSED GROUND FLOOR PLAN

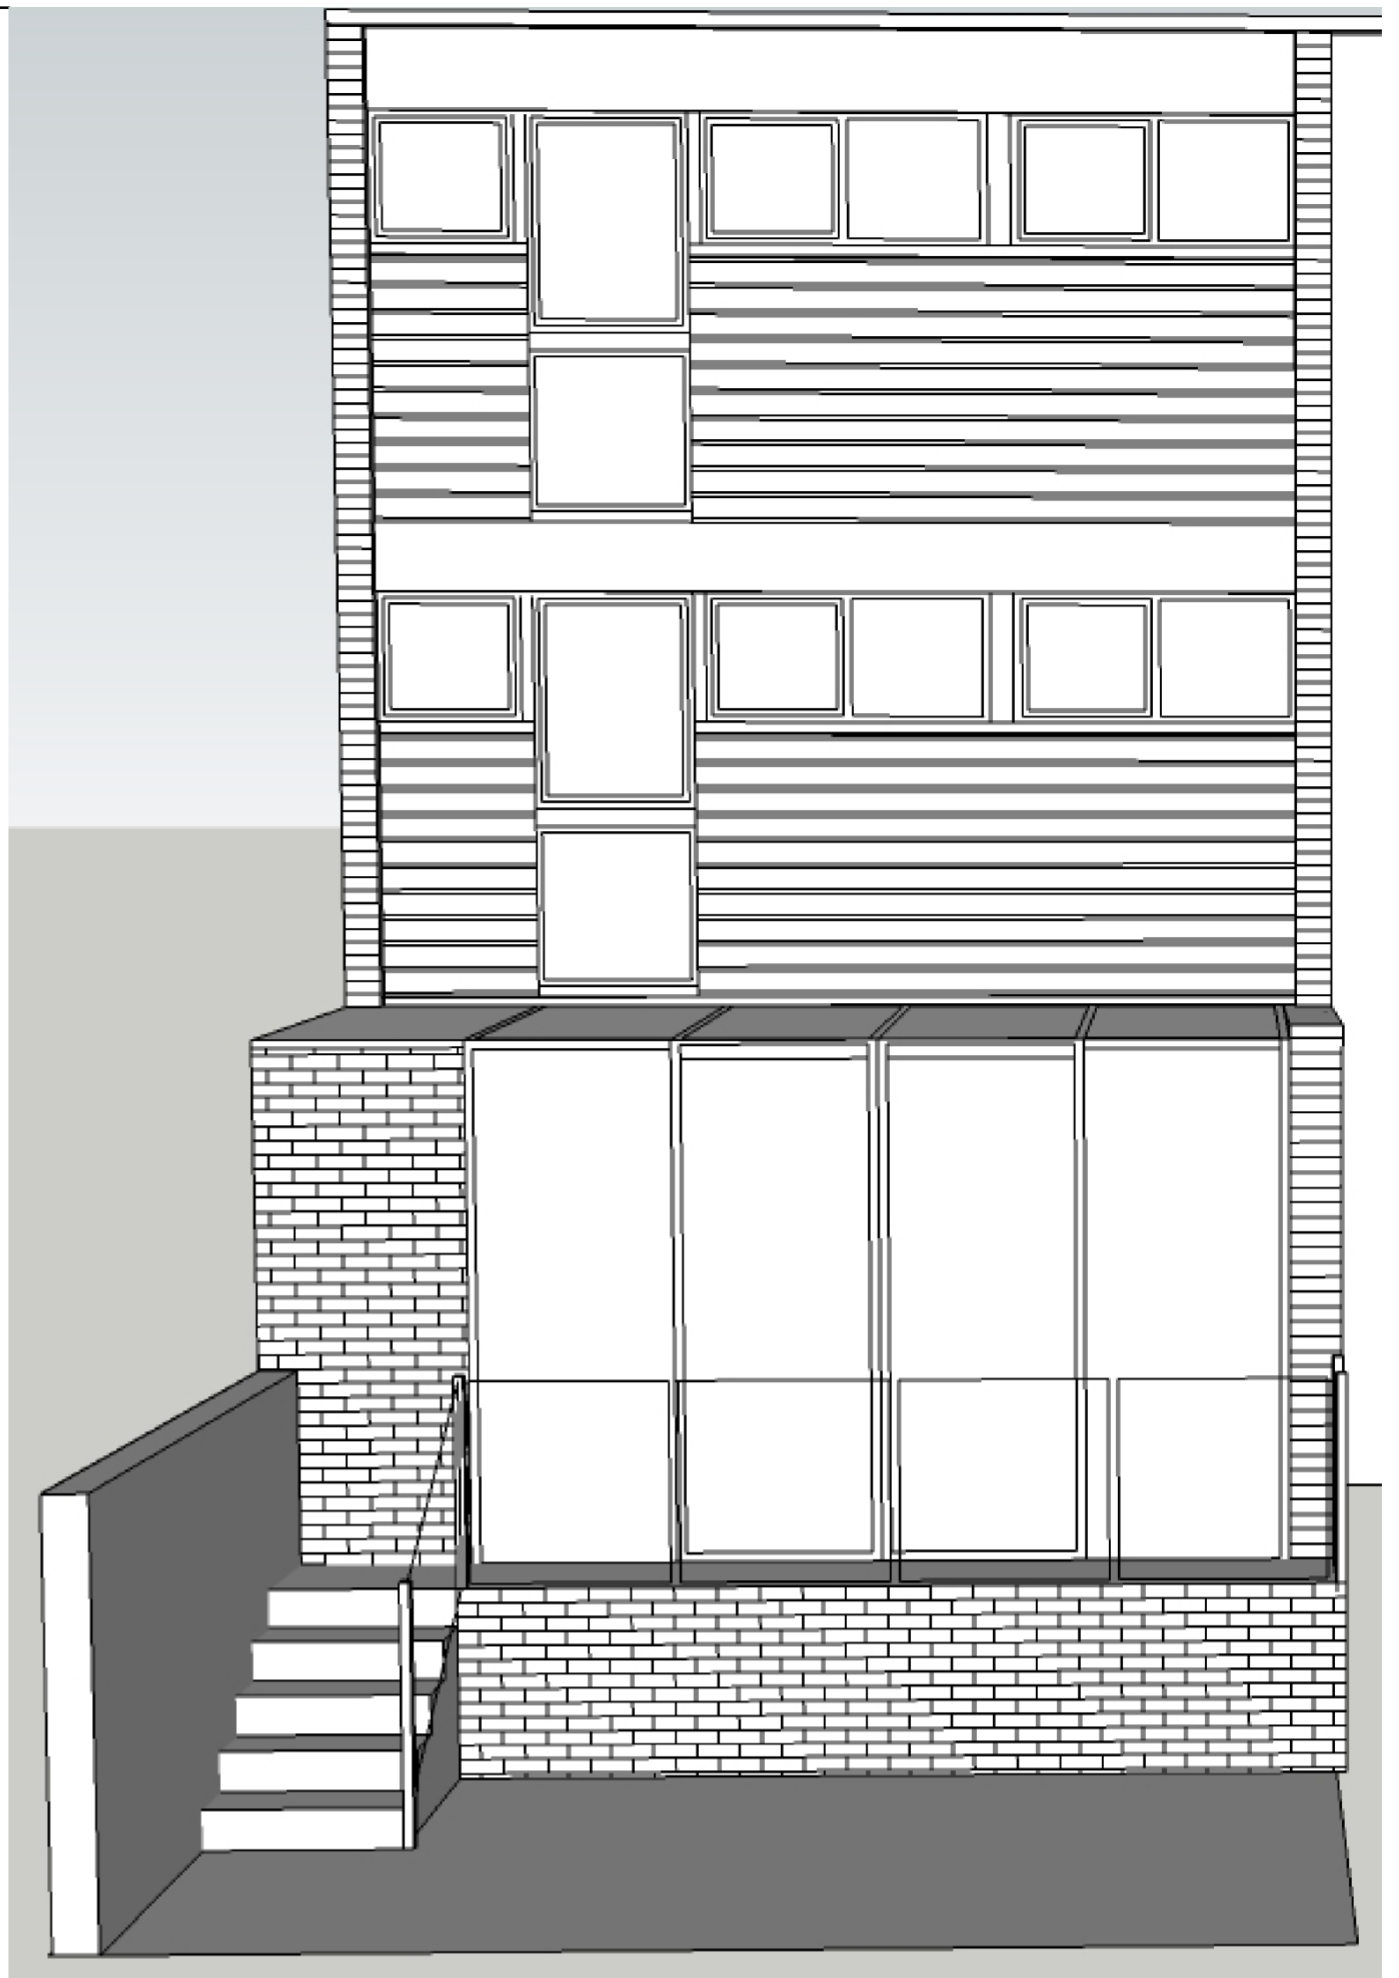

PROPOSED REAR ELEVATION 3D VIEW

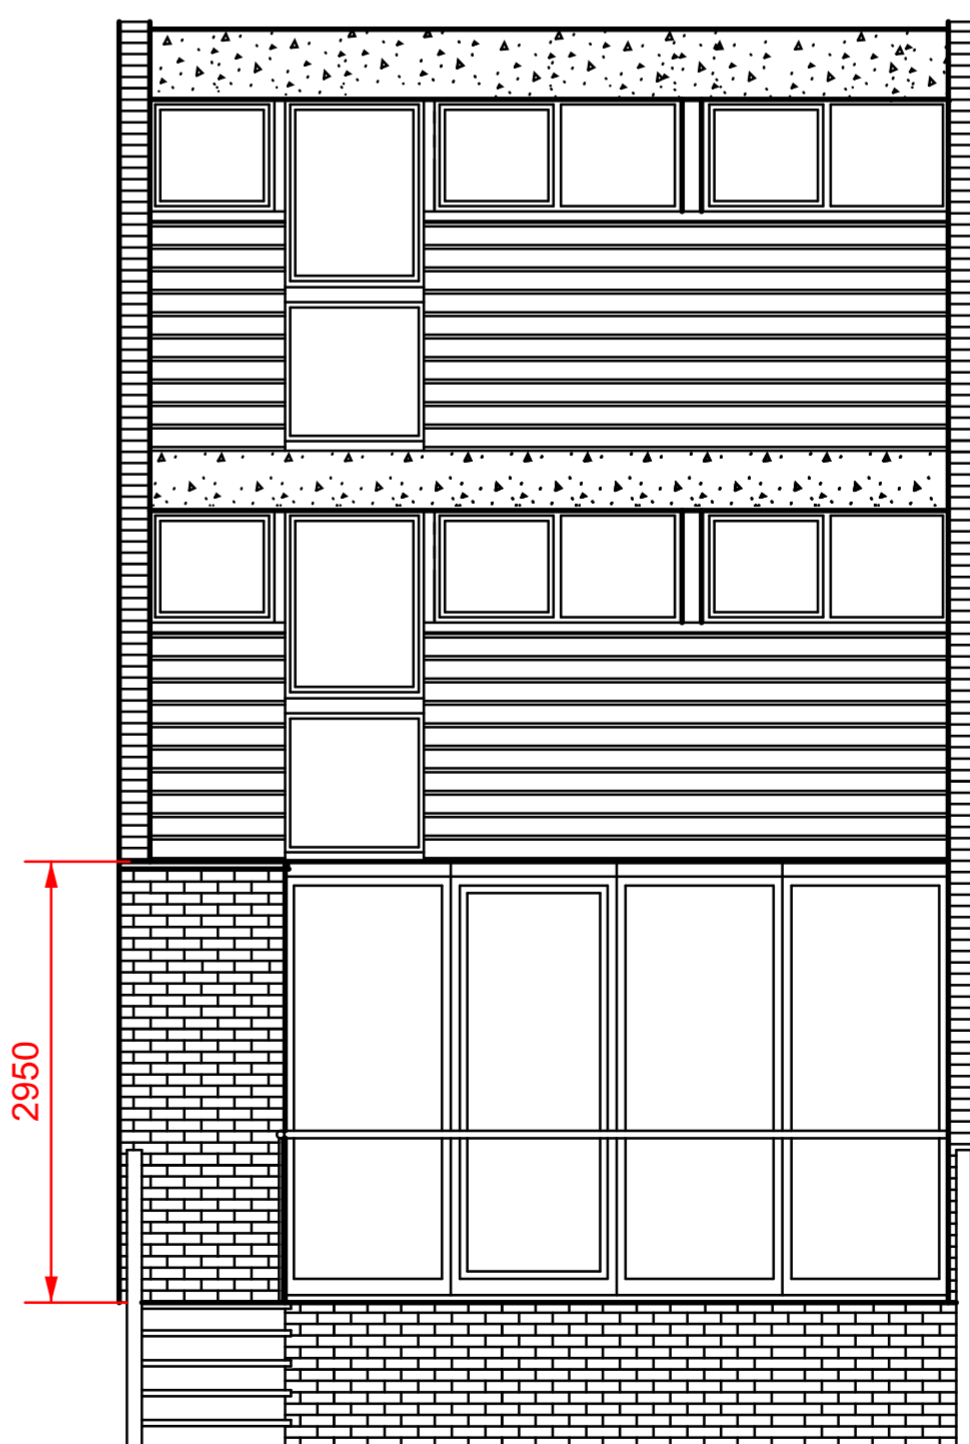

PROPOSED REAR ELEVATION

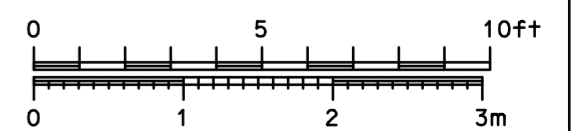

FORMWORK ARCHITECTS LTD

47 St. John's Wood High Street London NW8 7NJ
tel. 020 7722 7069 www.formwork.uk.com

Do not scale from this drawing.
Resolve discrepancies prior to
construction. If in doubt ASK
This drawing is COPYRIGHT

Revisions:

A	01/02/03	xxxxxxxx
B		
C		
D		
E		
F		

Drawing Status:

Preliminary for Approval	01/02/03	<input checked="" type="checkbox"/>
Design Approved by Client		<input type="checkbox"/>
Planning Drawing		<input type="checkbox"/>
Tender Drawing		<input type="checkbox"/>
Construction Drawing		<input type="checkbox"/>

Project: 25 Crossfield Road, London NW3 4NT

Title: Proposed ground floor and garden plan

Scale: 1:50 @ A2 & 1:100 @ A4 Date: 15/01/2016

Drawing Number: KP/L/02

A2

