

 


**NOTES**

Drawings for planning purposes only  
and not for construction.

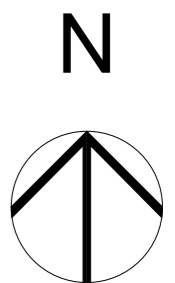

SCALE 1:500

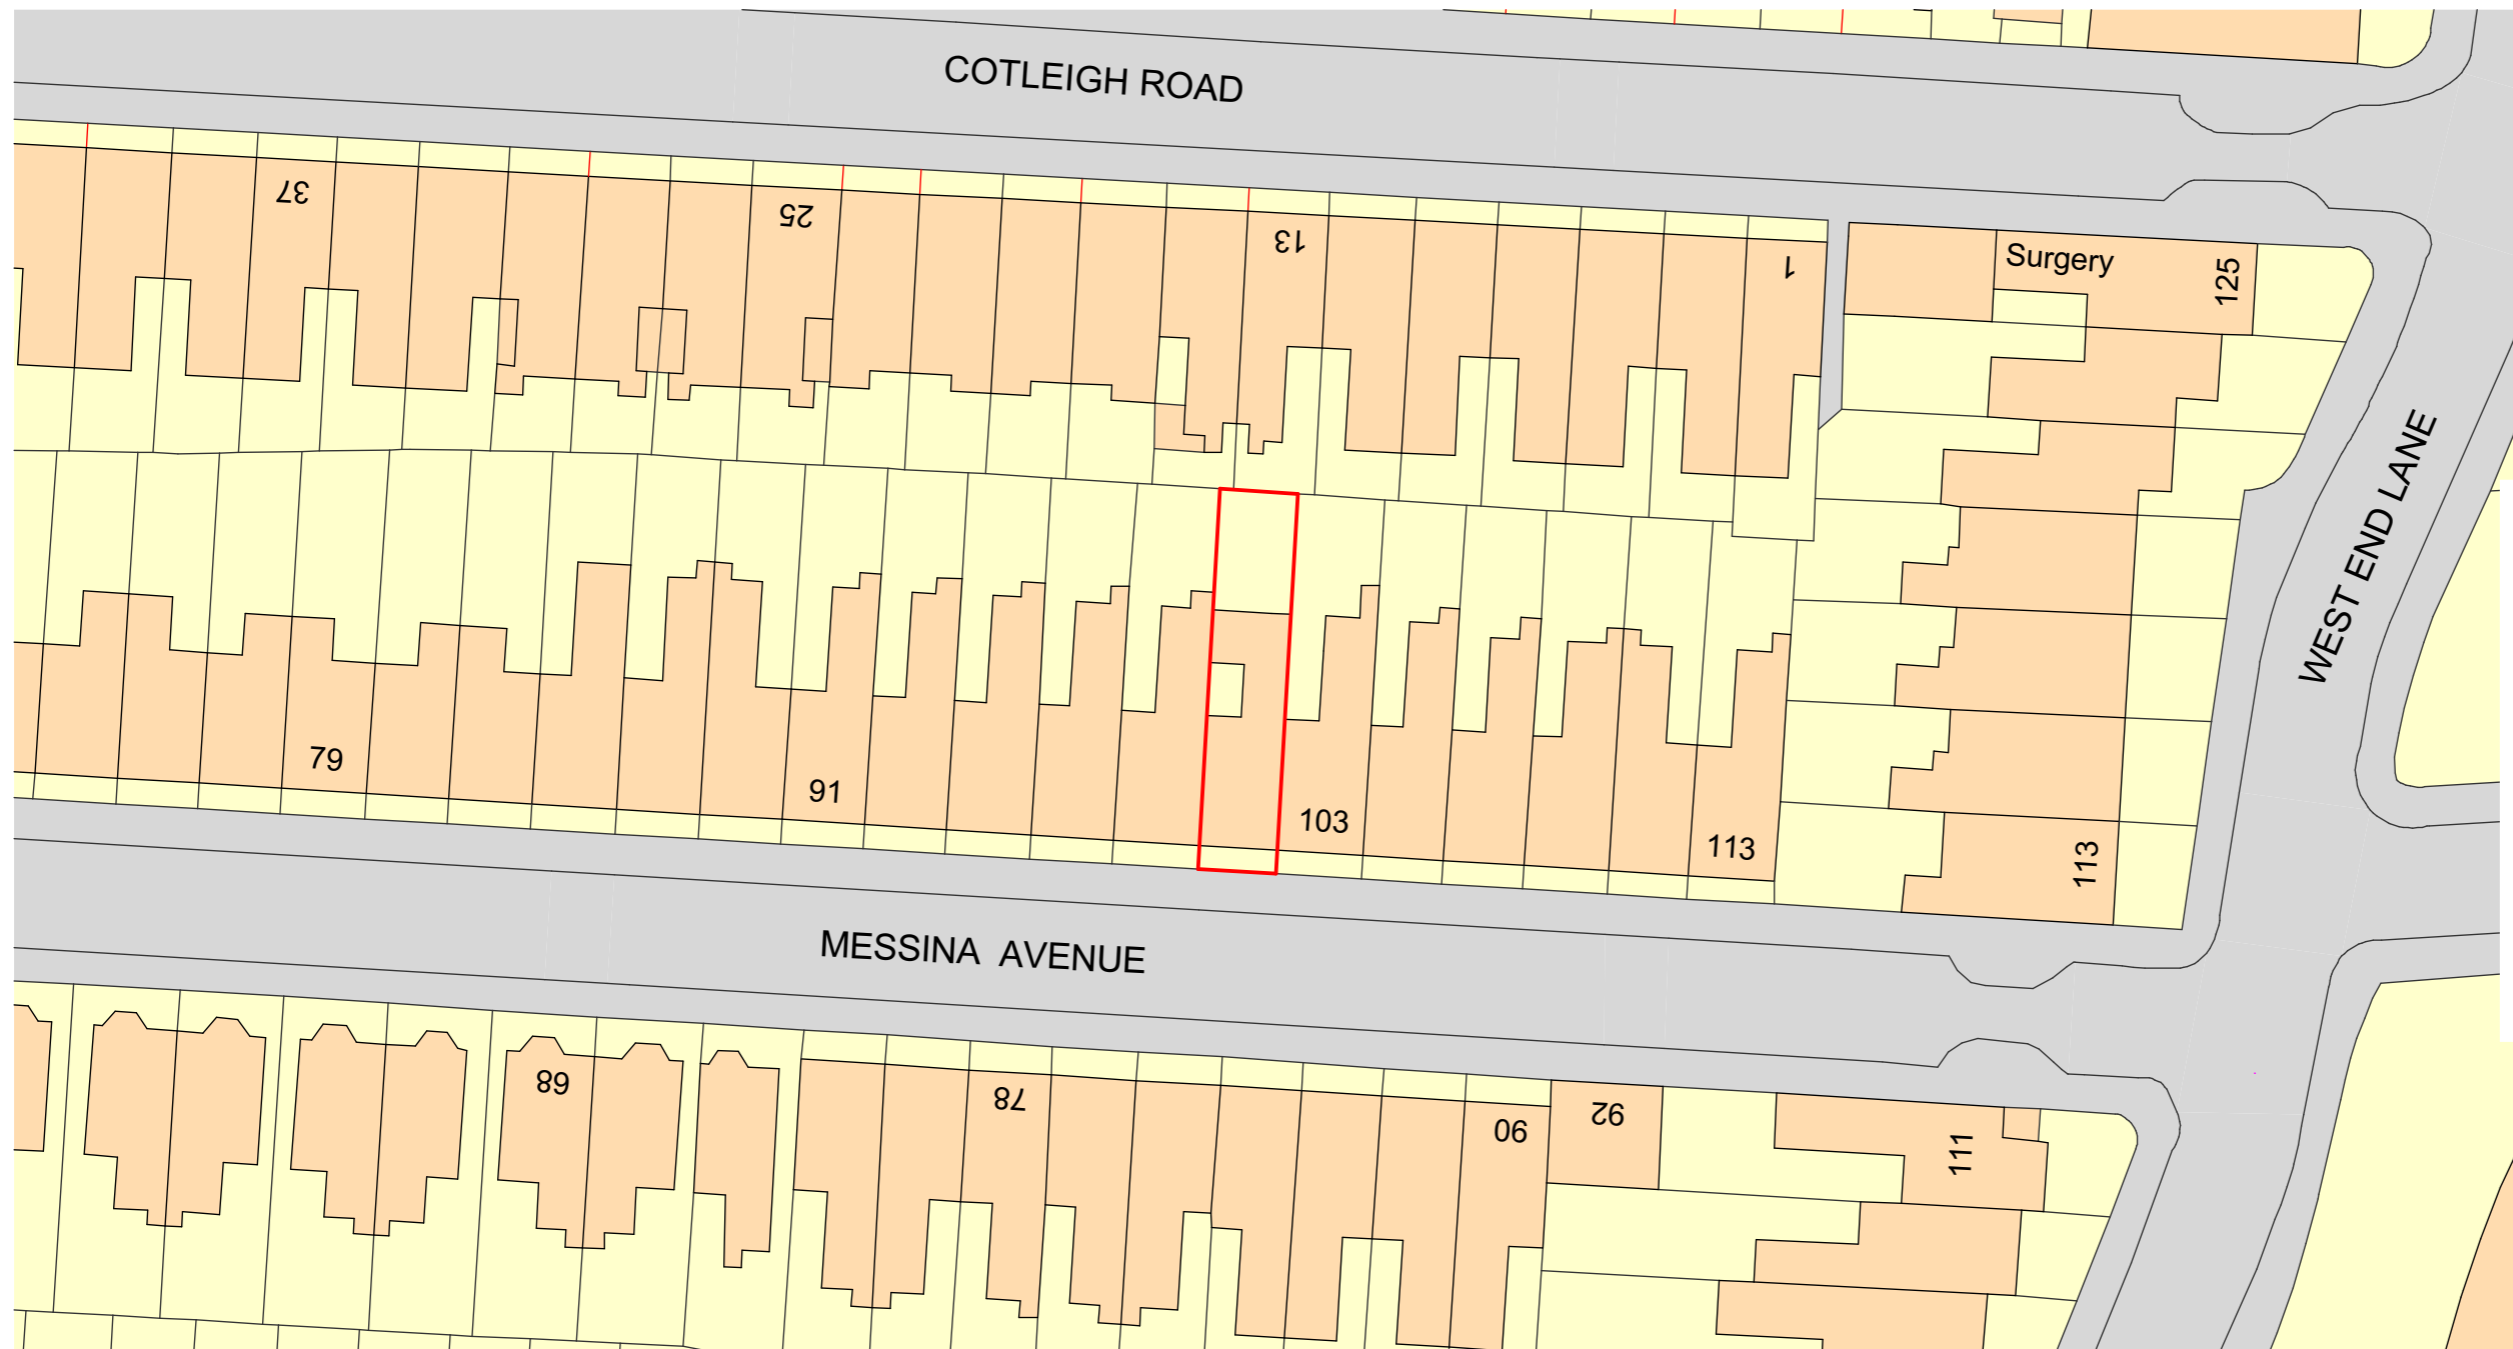

Compass House,  
Pinnacle Close  
Stanmore Middlesex  
HA7 4AF England  
info@yooparchitects.co.uk  
020 8954 6291

This drawing is copyright  
YOOP Architects.

PROPOSED

W-01 OS

1:500

<b>Drawing</b>	EXISTING SITE PLAN		
<b>Job</b>	101b Messina Avenue West Hampstead London, NW6 4LG, England		
Job No.	Date	Drm	Chk
2015/051	29/07/2015	CD	GE
Scale	Drawing No.	Revision	
1:500	051/PL/201		