
 Existing Ground Floor Plan
Scale 1:100 @ A3

 

COMMENTS

General Notes:
THIS DRAWING HAS BEEN PREPARED BY DS DESIGN SOLUTIONS AND THE DATA CONTAINED HEREIN MAY BE USED OR REPRODUCED ONLY WITH DS DESIGN SOLUTIONS' APPROVAL.


Rev.	Description	Date	Signed	Checked

--

--


Scale 1:100@A3	Date 16.12.2015	Drawn by AL	Checked by DS
Drawing Title Existing Plan Ground Floor Plan			
Project 6A Lymington Road London, NW6 1HY			

 561 Finchley Road London NW3 7BJ Phone 020 7433 3939 Fax 020 7794 4279 www.DesignSolutionsUK.com	Project no. 16/0312	Drawing no. 010	Revision 00
---	------------------------	--------------------	----------------

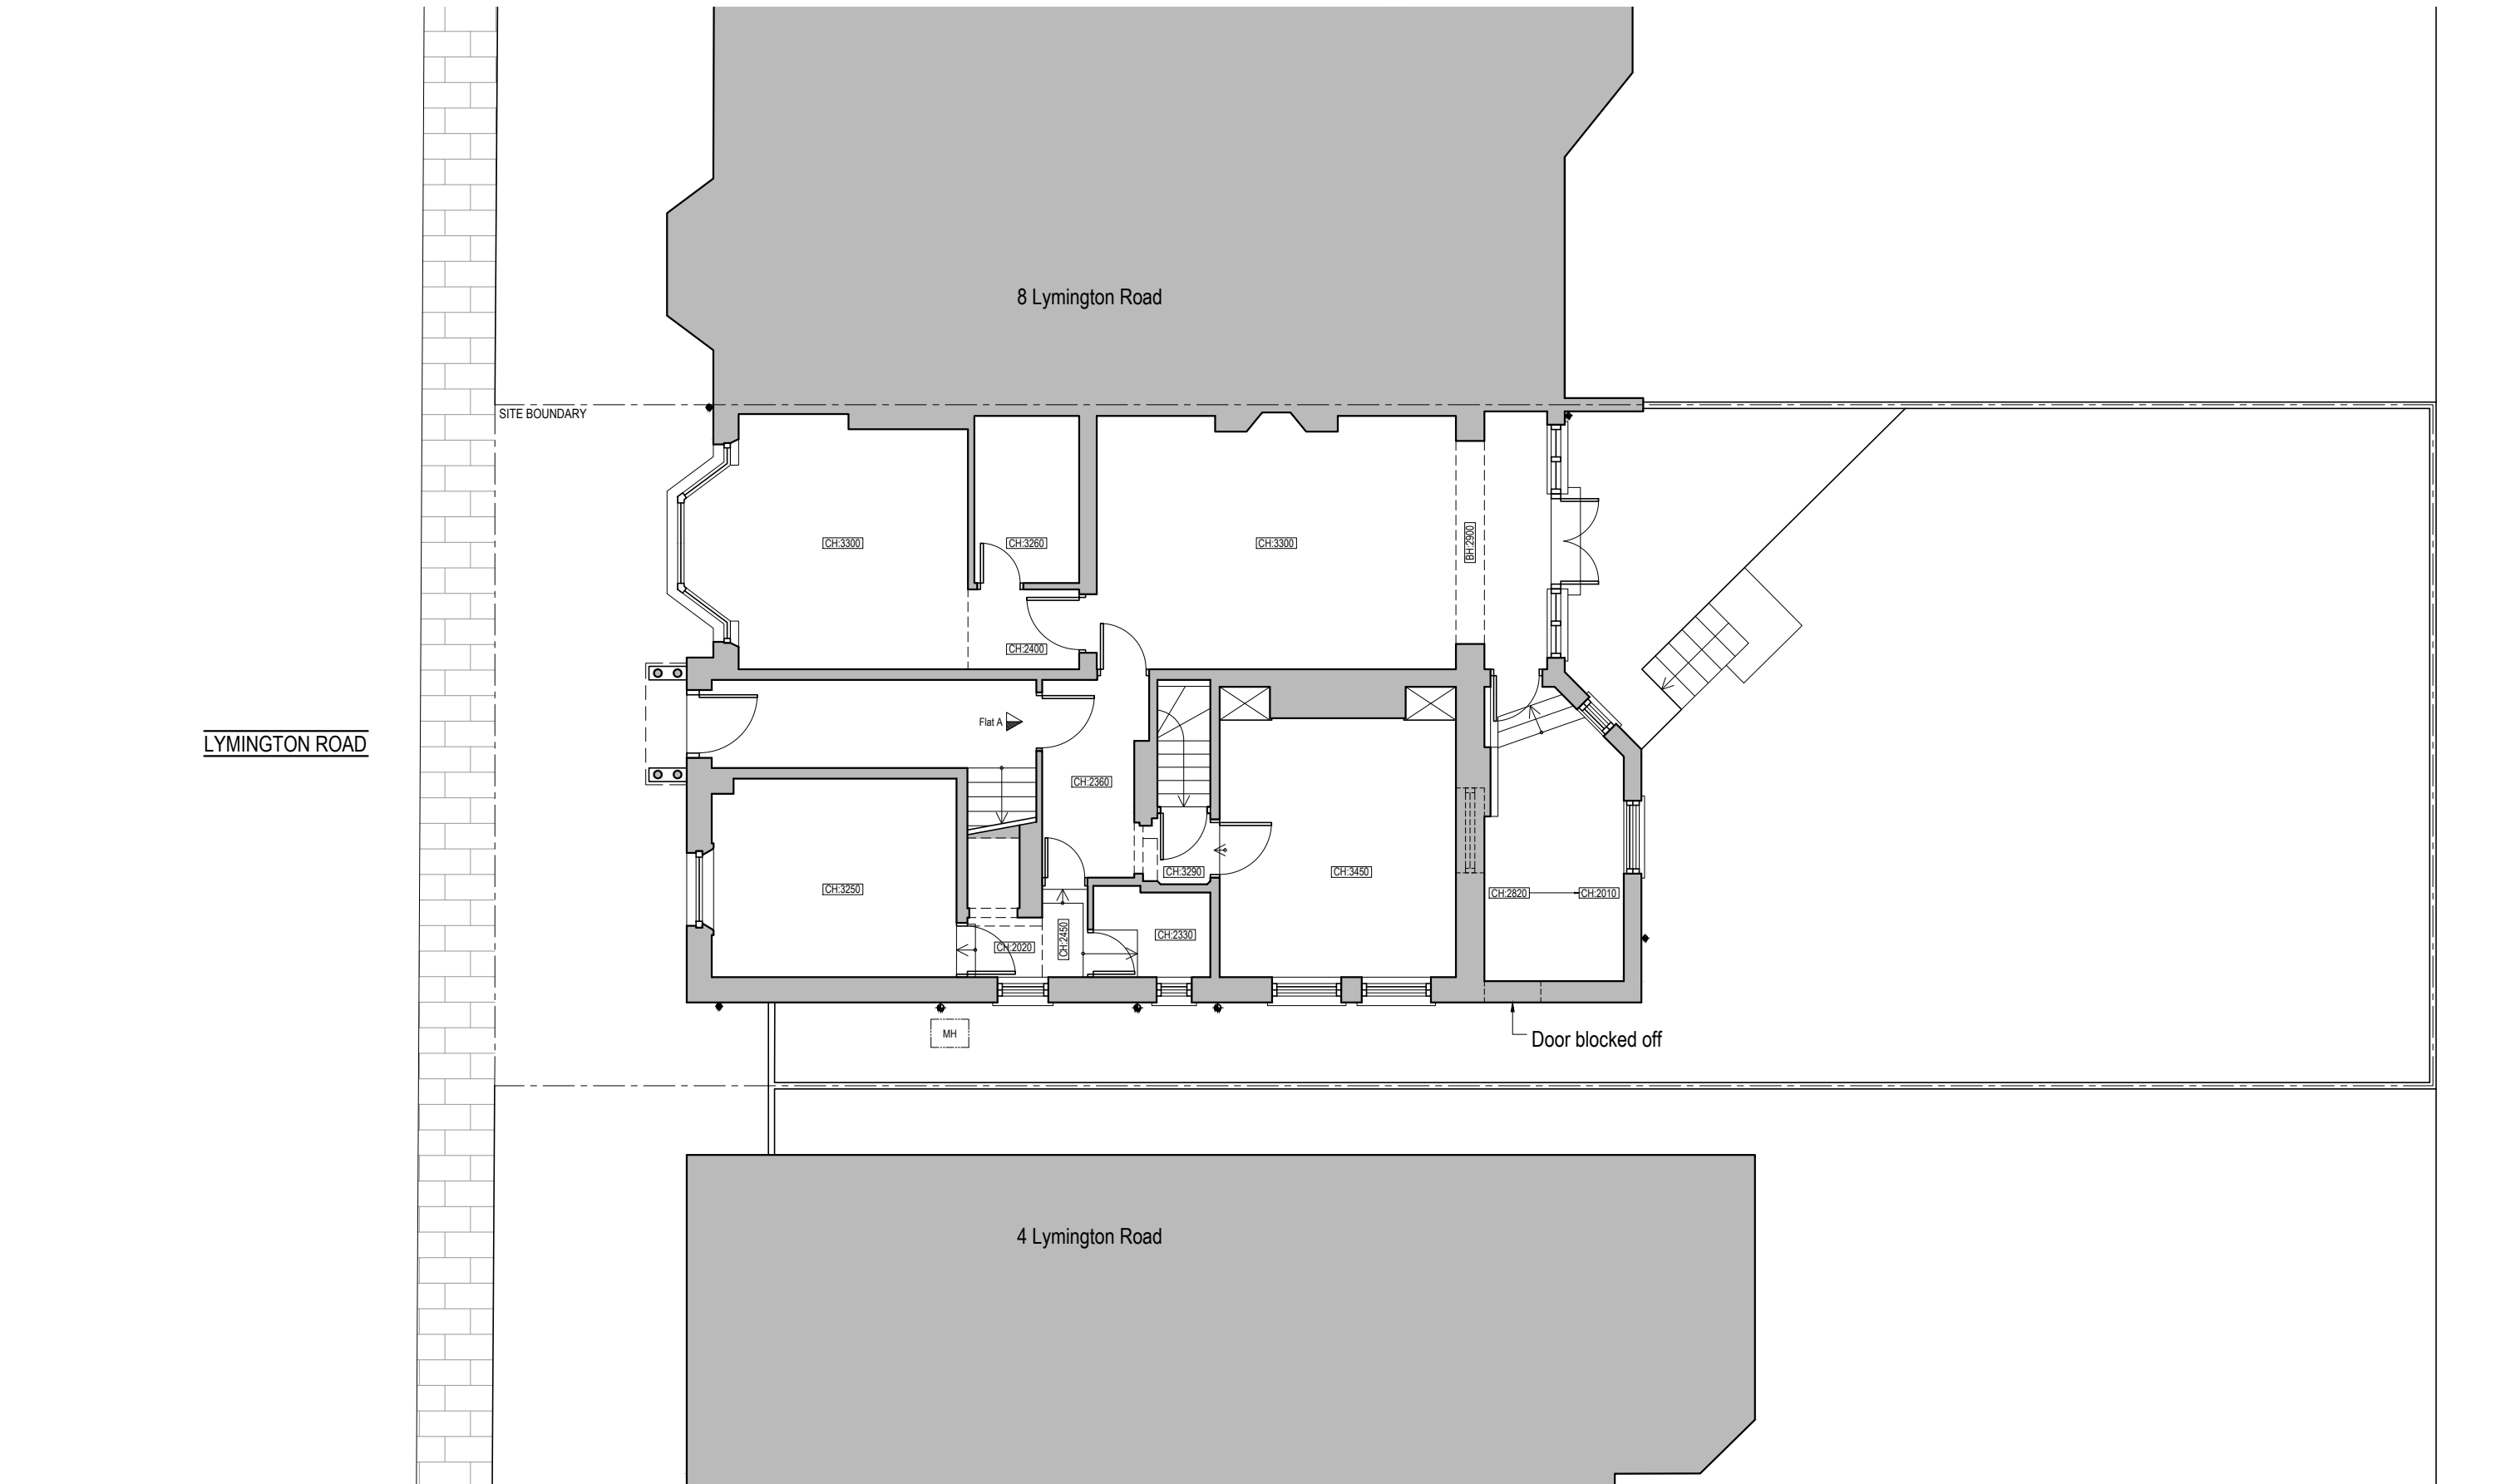



Existing Rear Elevation
Scale 1:100 @ A3

 

Issued For
COMMENTS


General Notes:
THIS DRAWING HAS BEEN PREPARED BY DS DESIGN SOLUTIONS AND THE DATA CONTAINED HEREIN MAY BE USED OR REPRODUCED ONLY WITH DS DESIGN SOLUTIONS' APPROVAL.

Rev.	Description	Date	Signed	Checked

--


--

Scale 1:100@A3	Date 16.12.2015	Drawn by AL	Checked by DS
Drawing Title Existing Elevation Rear Elevation			
Project 6A Lymington Road London, NW6 1HY			

 design solutions	561 Finchley Road London NW3 7BJ Phone 020 7433 3939 Fax 020 7794 4279 www.DesignSolutionsUK.com		
	Project no. 16/0312	Drawing no. 020	Revision 00



Existing Side Elevation
Scale 1:100 @ A3

 

Issued For
COMMENTS


General Notes:
THIS DRAWING HAS BEEN PREPARED BY DS DESIGN SOLUTIONS AND THE DATA CONTAINED HEREIN MAY BE USED OR REPRODUCED ONLY WITH DS DESIGN SOLUTIONS' APPROVAL.

Rev.	Description	Date	Signed	Checked

--

--

Scale 1:100@A3	Date 16.12.2015	Drawn by AL	Checked by DS
Drawing Title Existing Elevation Side Elevation			
Project 6A Lymington Road London, NW6 1HY			

	561 Finchley Road London NW3 7BJ Phone 020 7433 3939 Fax 020 7794 4279 www.DesignSolutionsUK.com		
	Project no. 16/0312	Drawing no. 021	Revision 00