


DO NOT SCALE FROM THIS DRAWING. CHECK ALL DIMENSIONS ON SITE.
IF INFORMATION IS NOT CLEAR OR CONSISTANT CONSULT ARCHITECT.
THIS DRAWING IS COPYRIGHT.



No101. Front Elevation
Front Elevation

No101. Rear Elevation
Rear Elevation

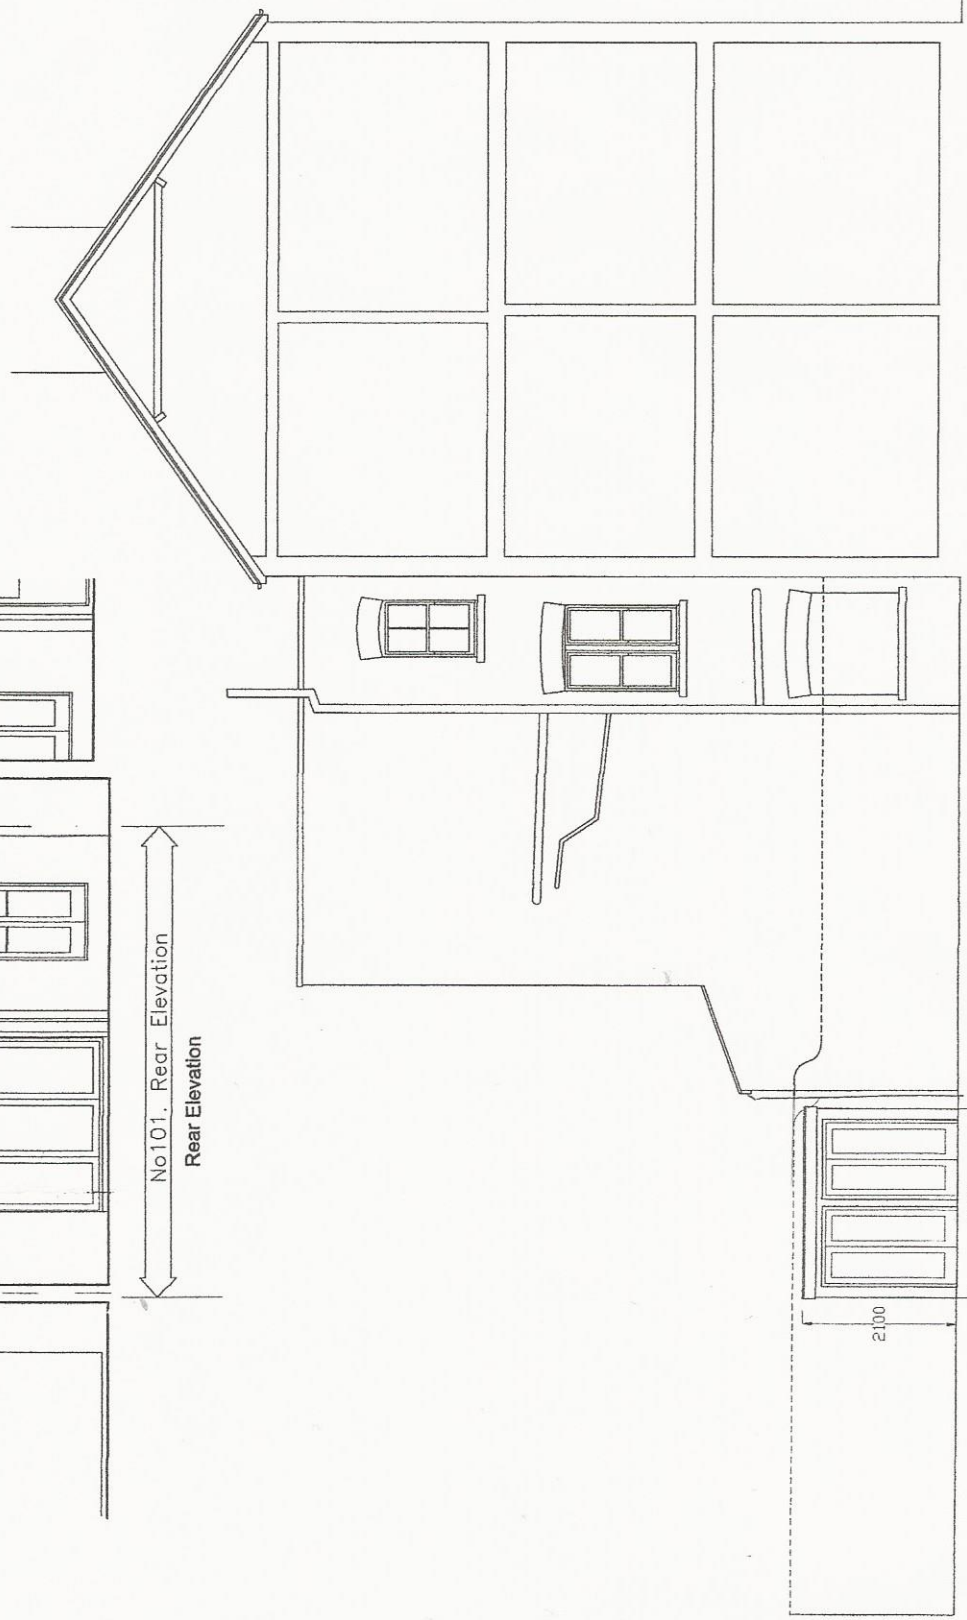

Side Elevation

No101. Side Elevation/Section

Client: R Lasserson
Project Title: 101 Constantine Road
London NW3 2LR
Drawing Title: Elevations AS PROPOSED
Drawn: 23.06.2010
Scale: 1:50 @ A1 1:100 @ A3
Orig. No.: CR.01.06 A
HARTLEYS PROJECTS LTD
PO BOX 43391
London N5 1SZ 020 7704 8272