




DO NOT SCALE FROM THIS DRAWING. CHECK ALL DIMENSIONS ON SITE.  
IF INFORMATION IS NOT CLEAR OR CONSISTANT CONSULT ARCHITECT.  
THIS DRAWING IS COPYRIGHT.

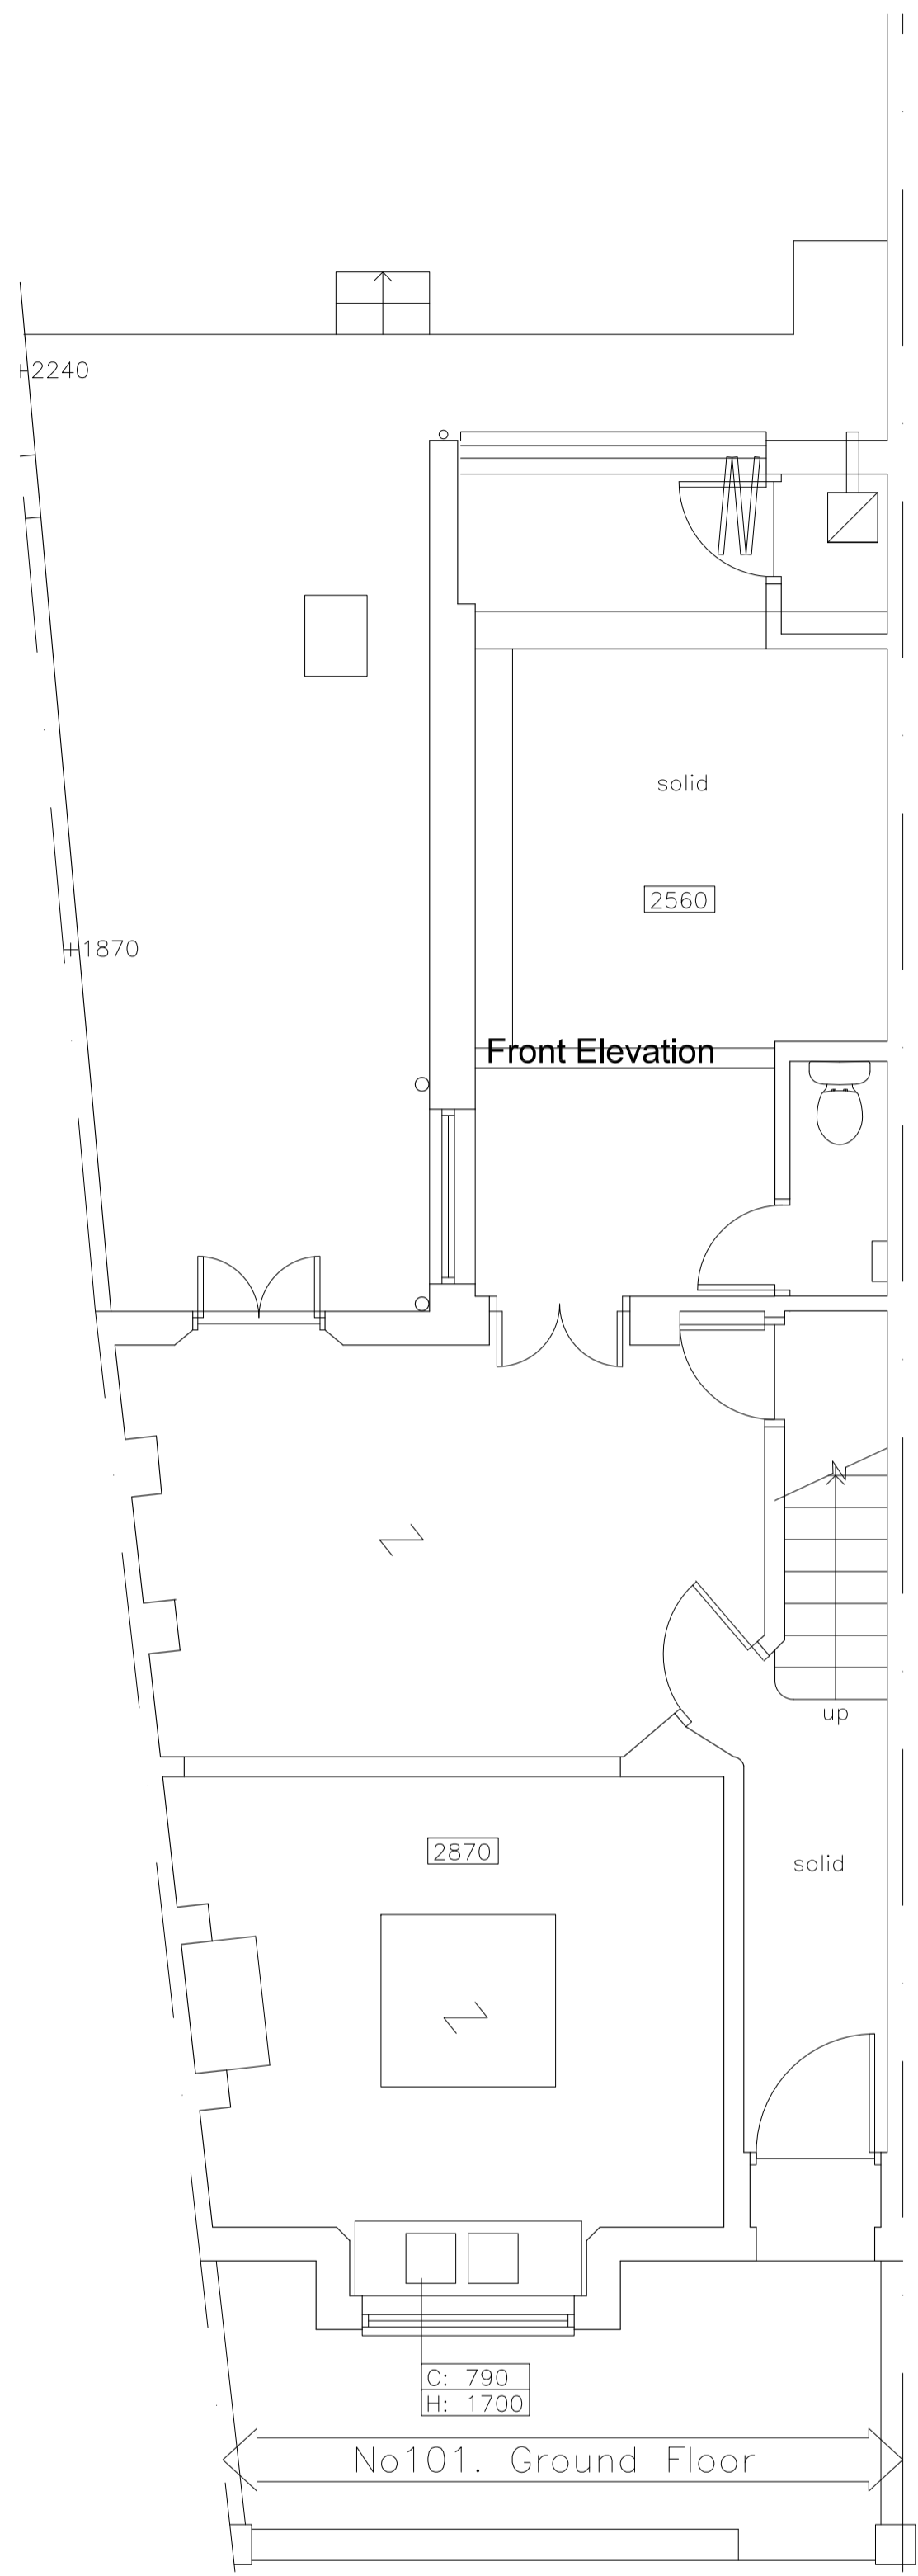


Ground Floor Layout

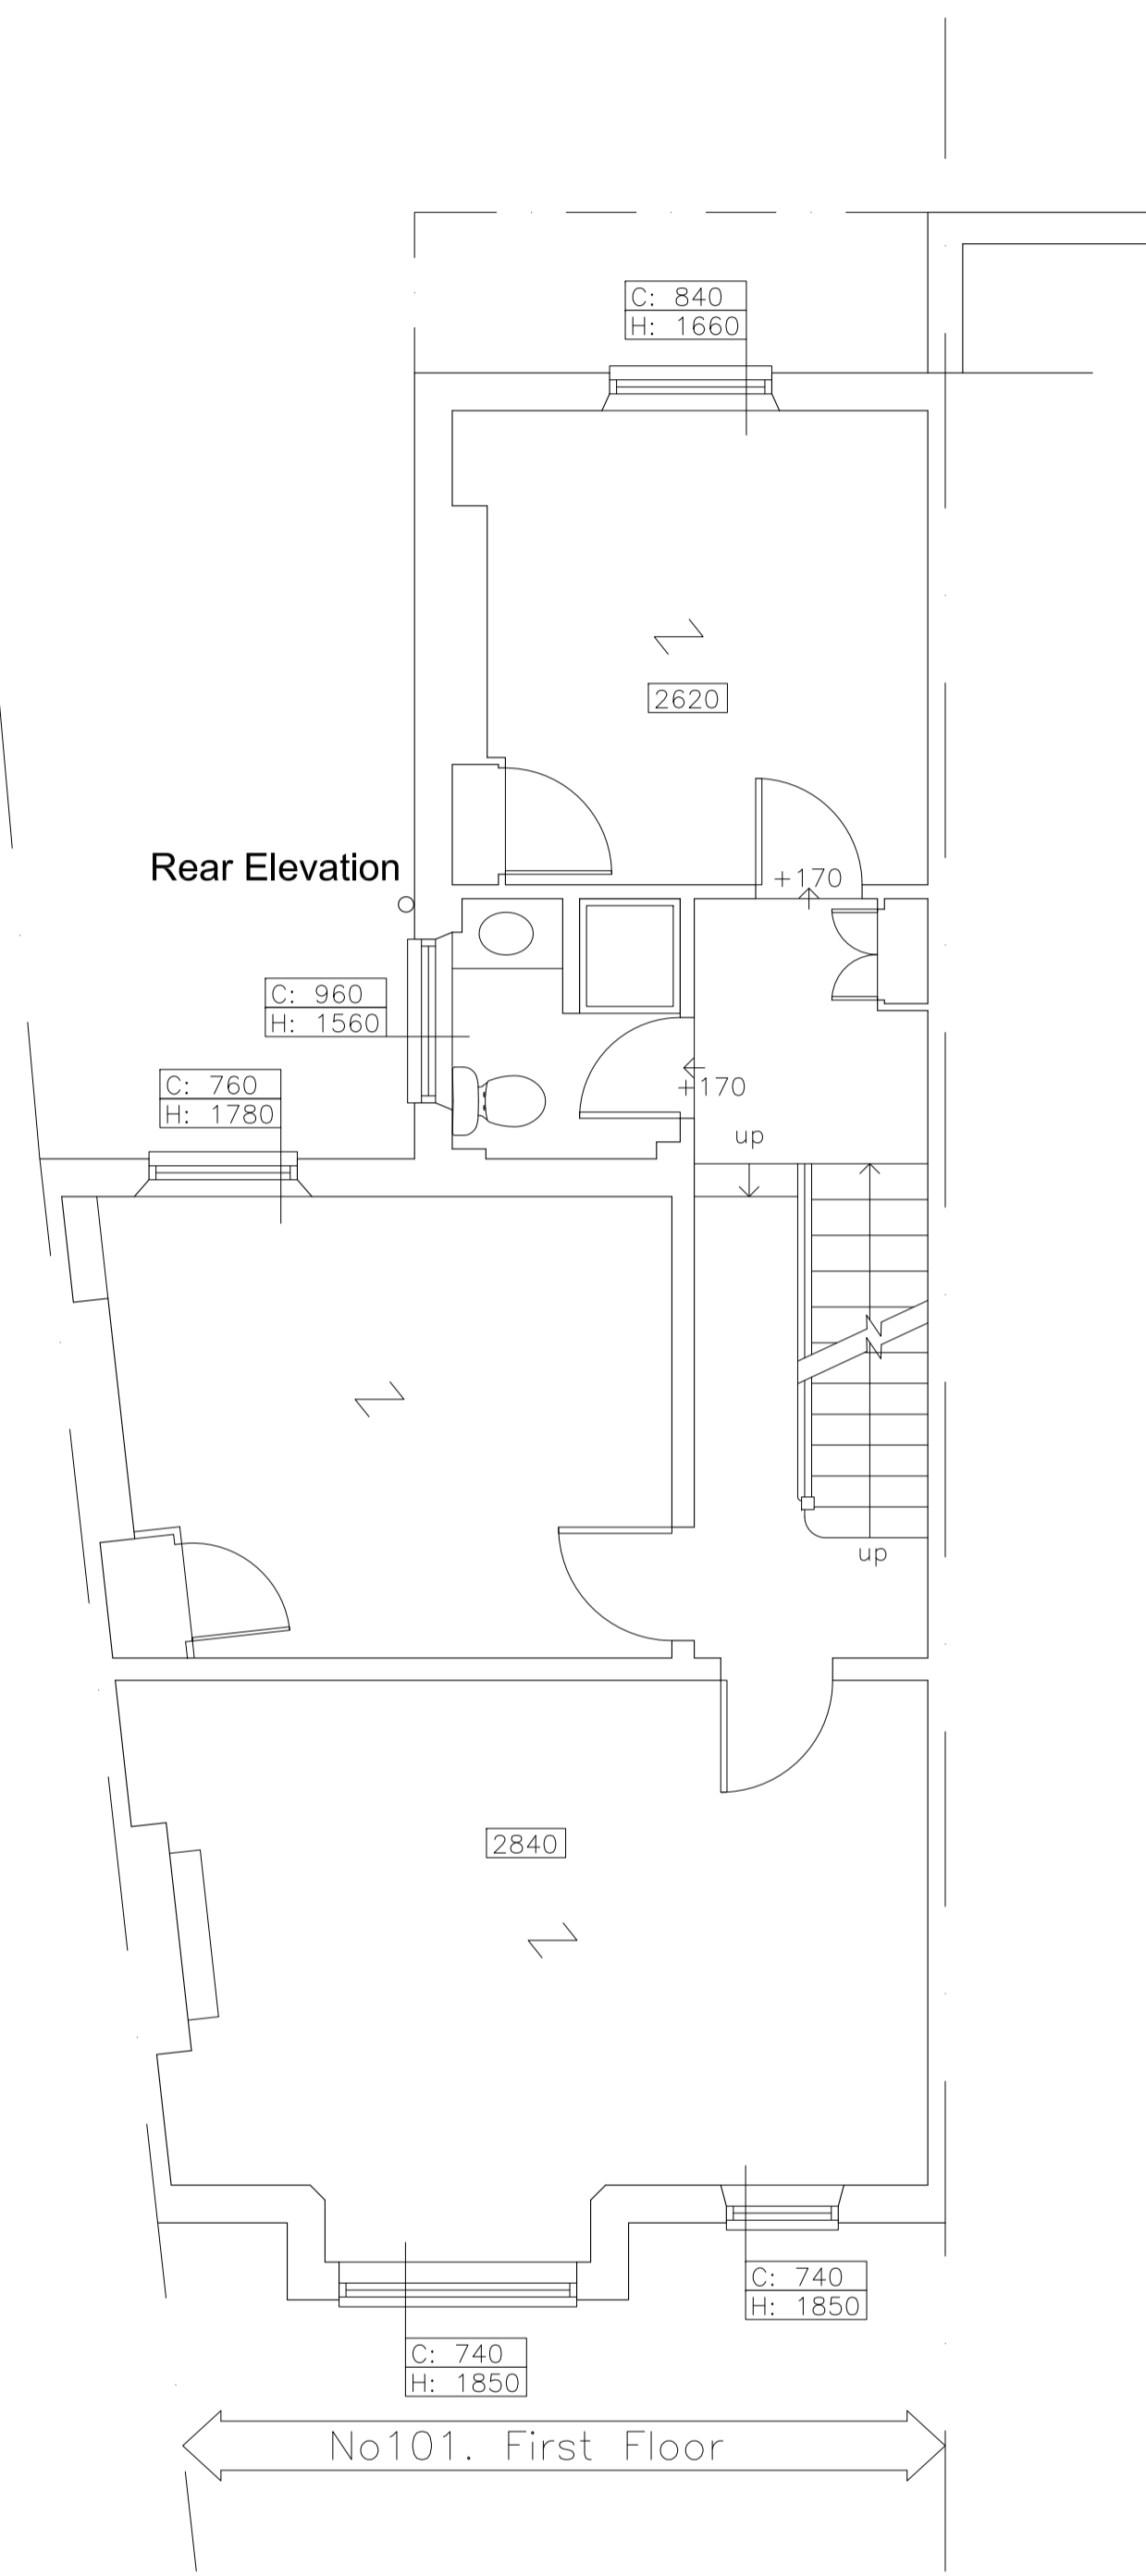

First Floor Layout

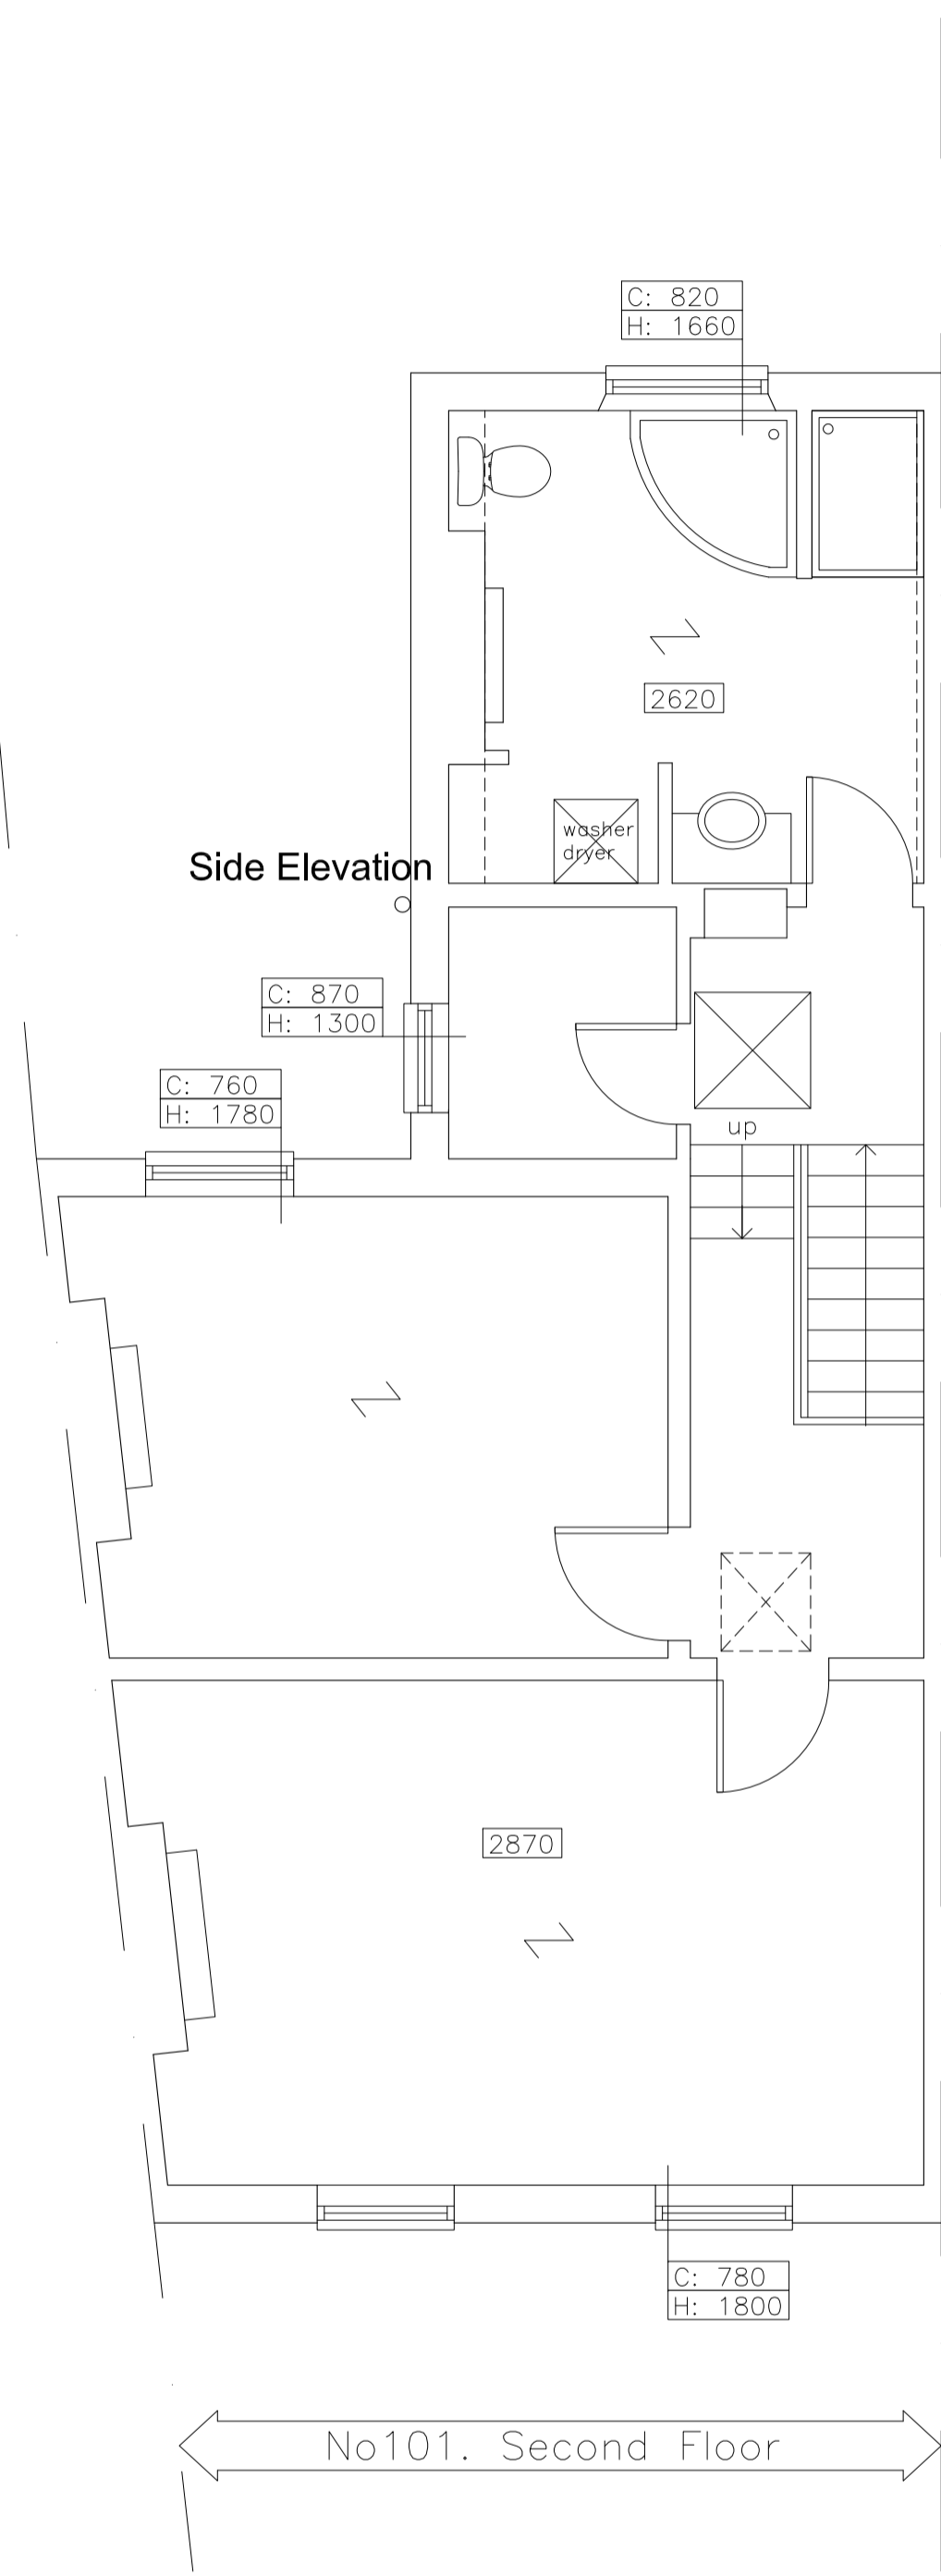

Second Floor Layout

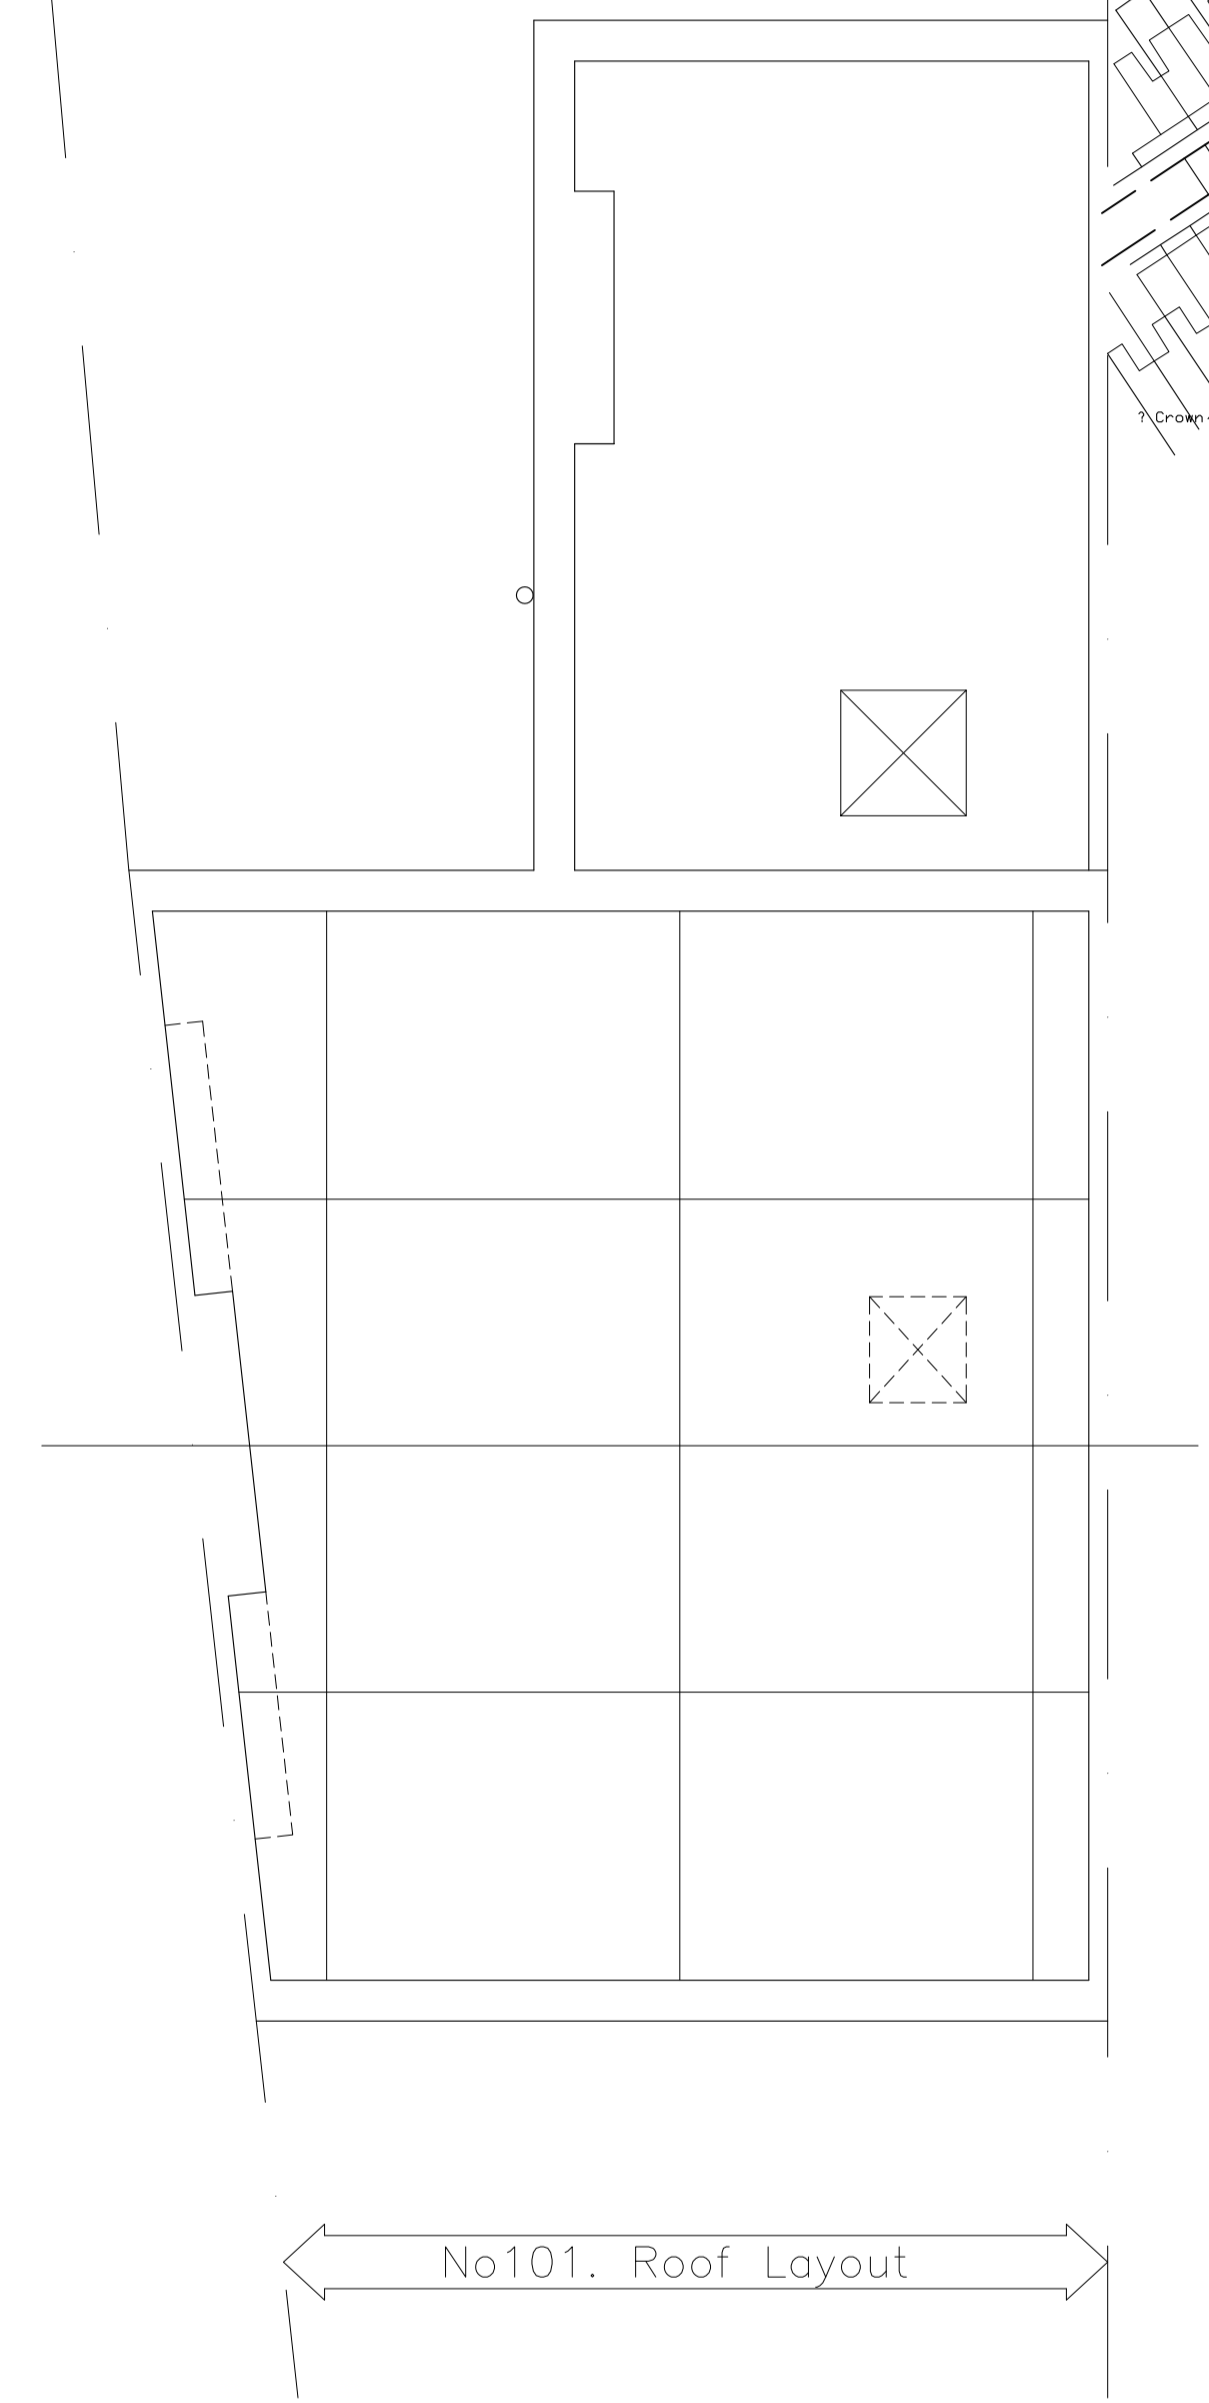

No101. Roof Layout

Client:  
**R Lasserson**  
Project Title:  
**101 Constantine Road  
London  
NW3 2LR**

Drawing Title:  
**Existing Floor Plans**

Drawn: \_\_\_\_\_ Date: 23.06.2010  
Scale: 1:50 @ A1

Dwg.No.: **CR.01.05**

**HARTLEYS PROJECTS LTD**  
PO BOX 43391  
London N5 1SZ 020 7704 8272