


Notes:
All dimensions must be checked on site

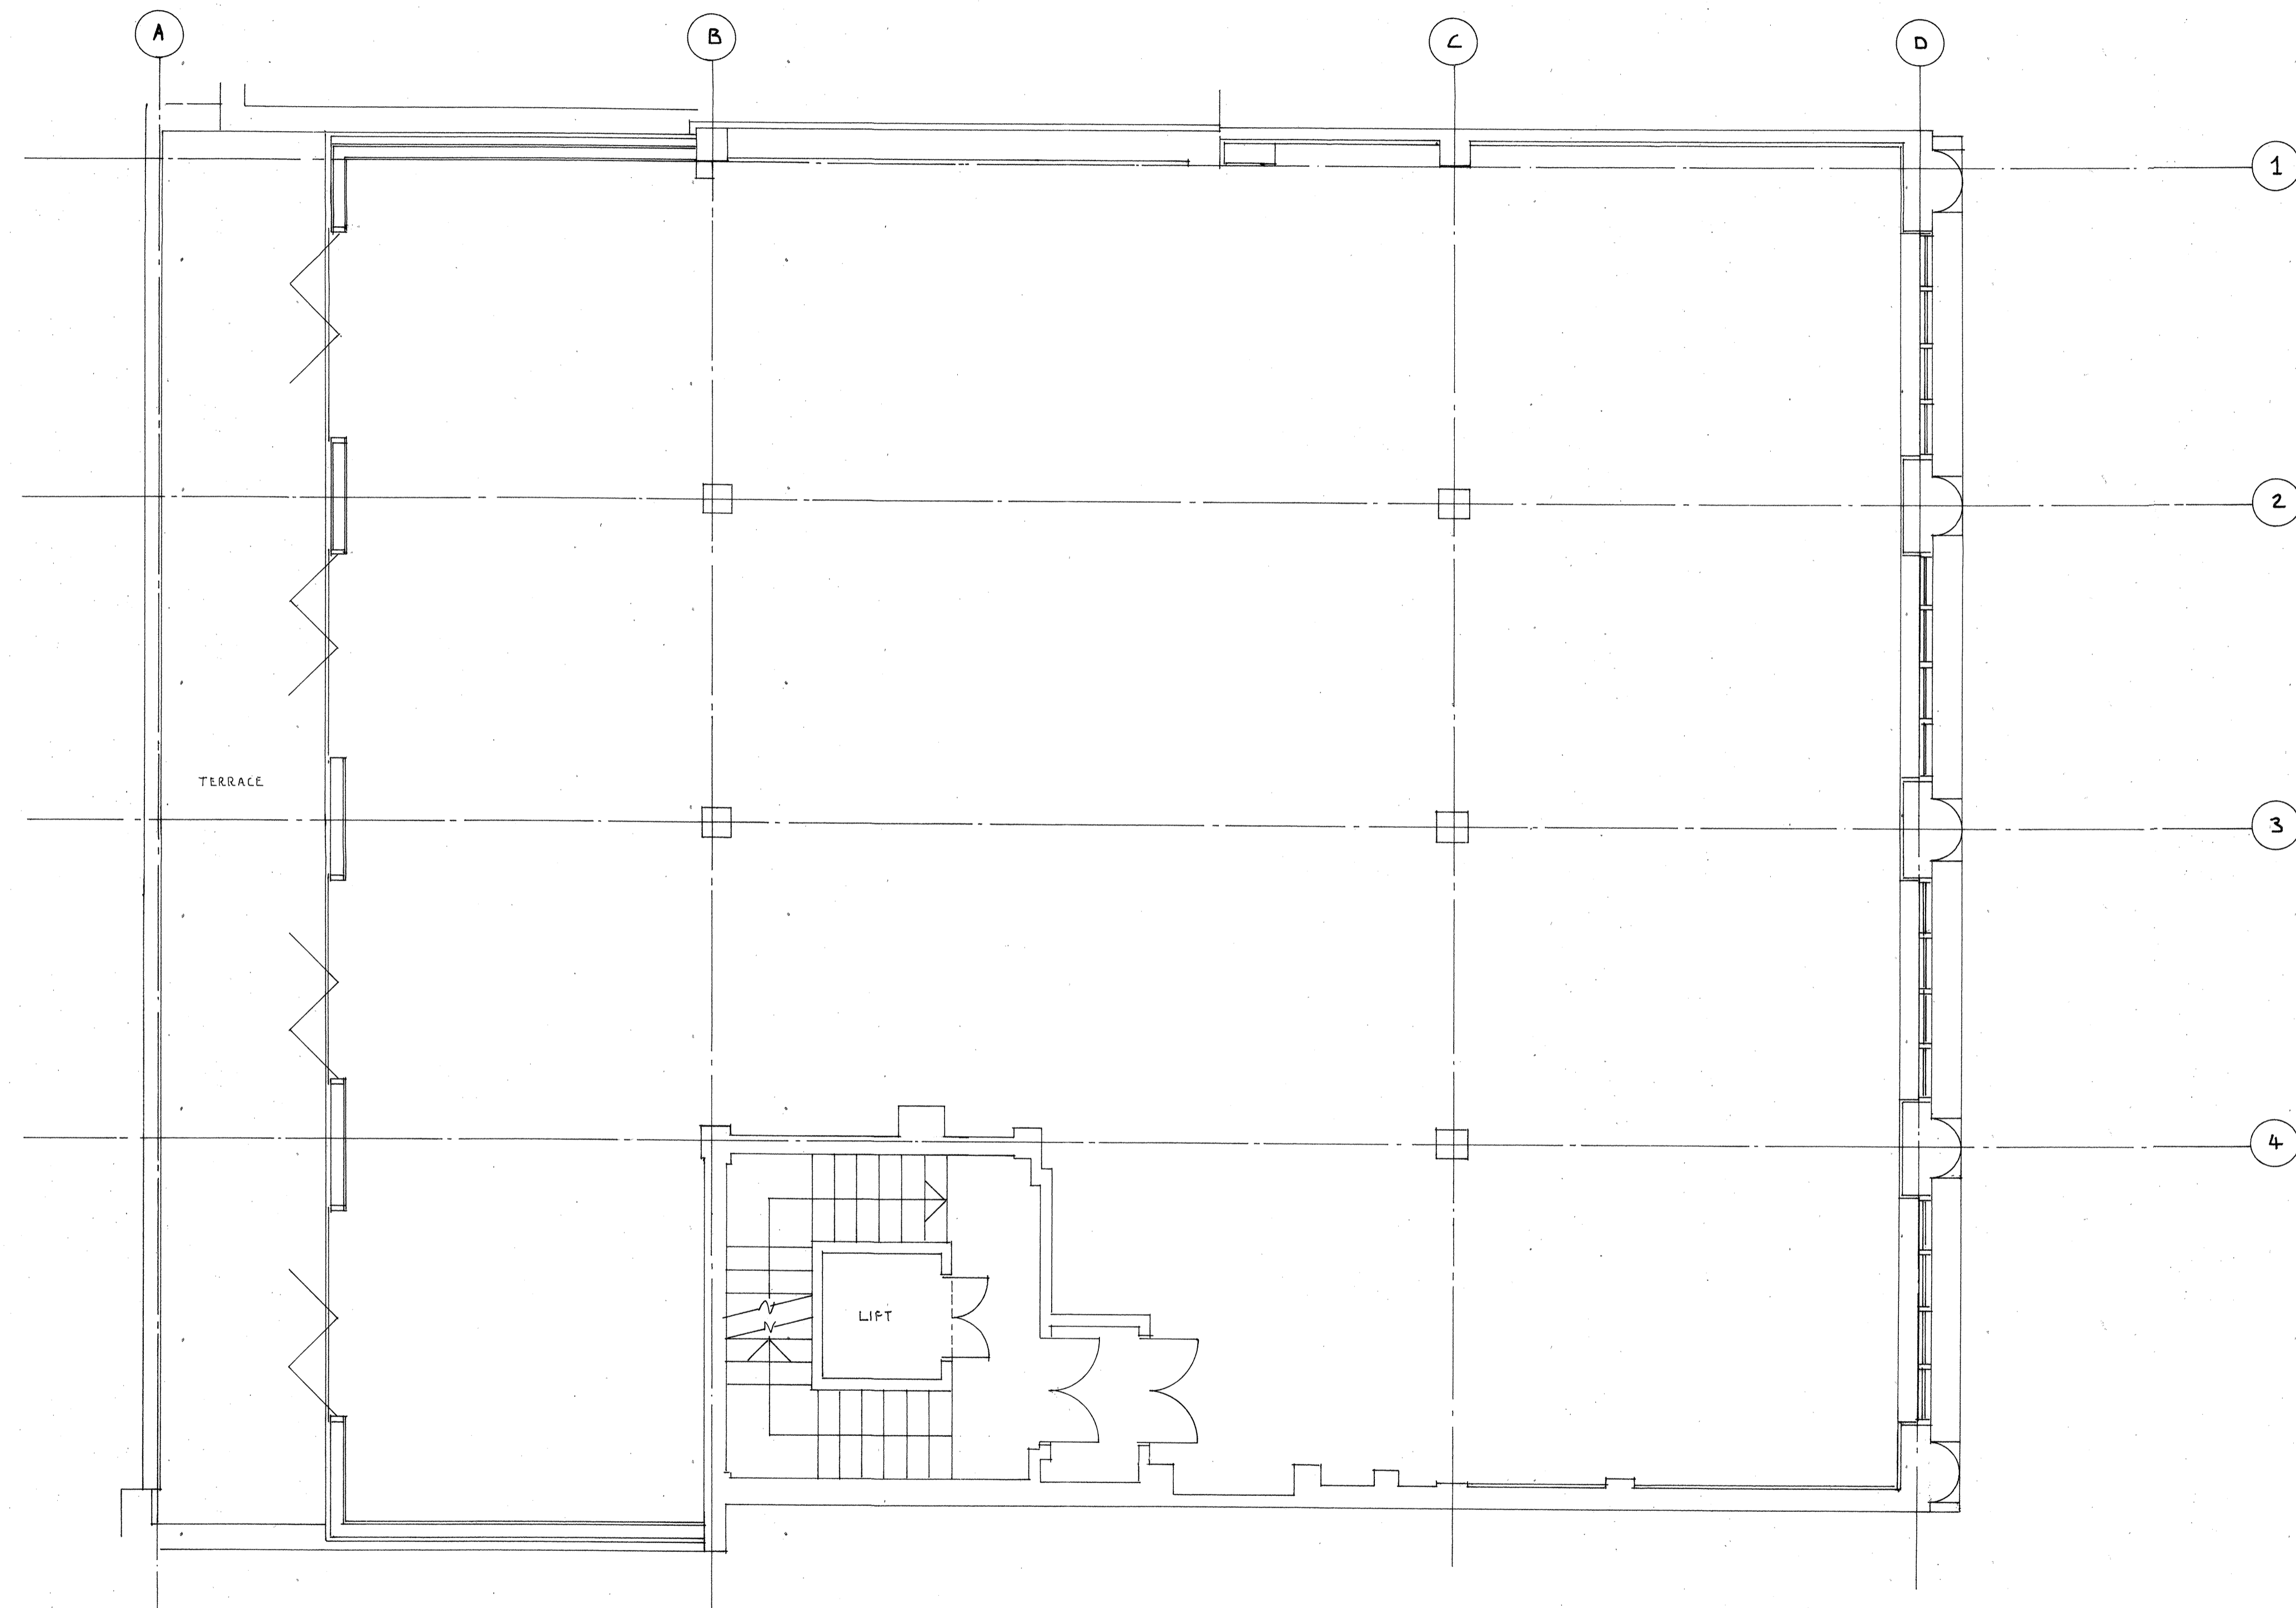

1.5 Metres

A	Date	Revisions

© copyright
Marshall Arts Design
16 Sutherland Drive
Guildford GU4 7YJ
07710 743902
marshallarts@outlook.com

38-40 Windmill Street
LONDON
W1T 2JX

Client

Job Title

PROPOSED SINGLE 3 BEDROOM
APARTMENT TO THE FIRST, SECOND
AND THIRD FLOORS.

Drawing Title

EXISTING FIRST
FLOOR PLAN

Scale
1:50 @ A1

Date JAN. 2016 Drawn by [Signature]

Drw. No. W1/16/02 Rev.