



Front Elevation. 1:25 @ A1 / 1:50 @ A3


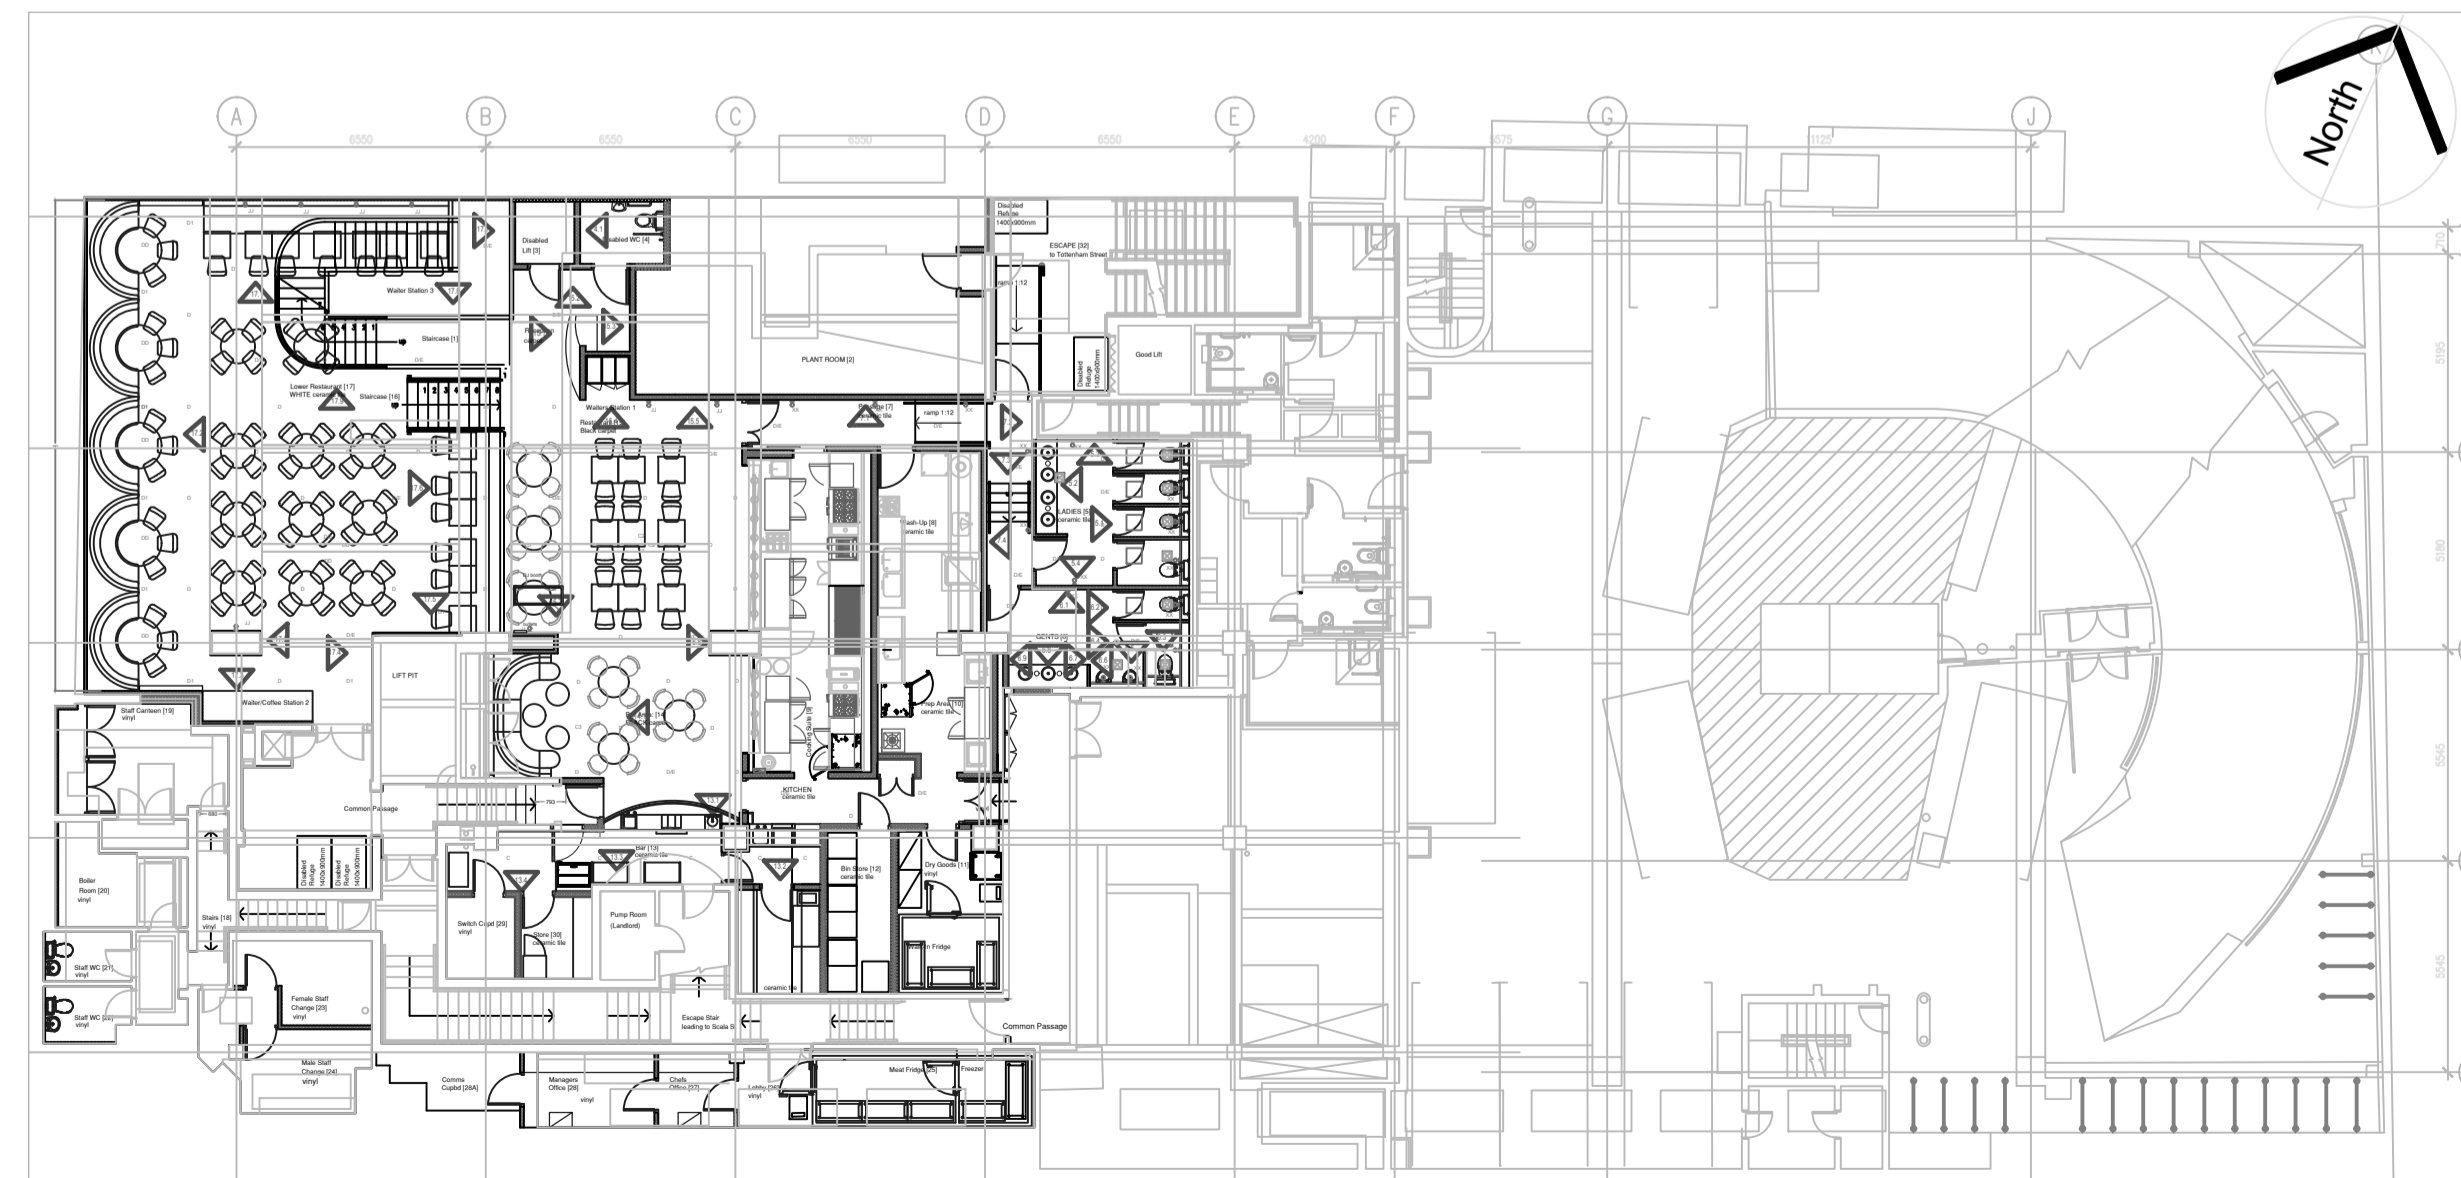


Floor Plan. 1:100 @ A1 / 1:200 @ A3

**General Notes**  
 All Dimensions To Be Checked And Verified On Site. Please Report Omissions And Any Discrepancies To The Designers Immediately.  
 All Works To Comply With Current Building Regulations  
 If Printed From A PDF This Drawing Is Not To Scale And Is Therefore For Reference Only

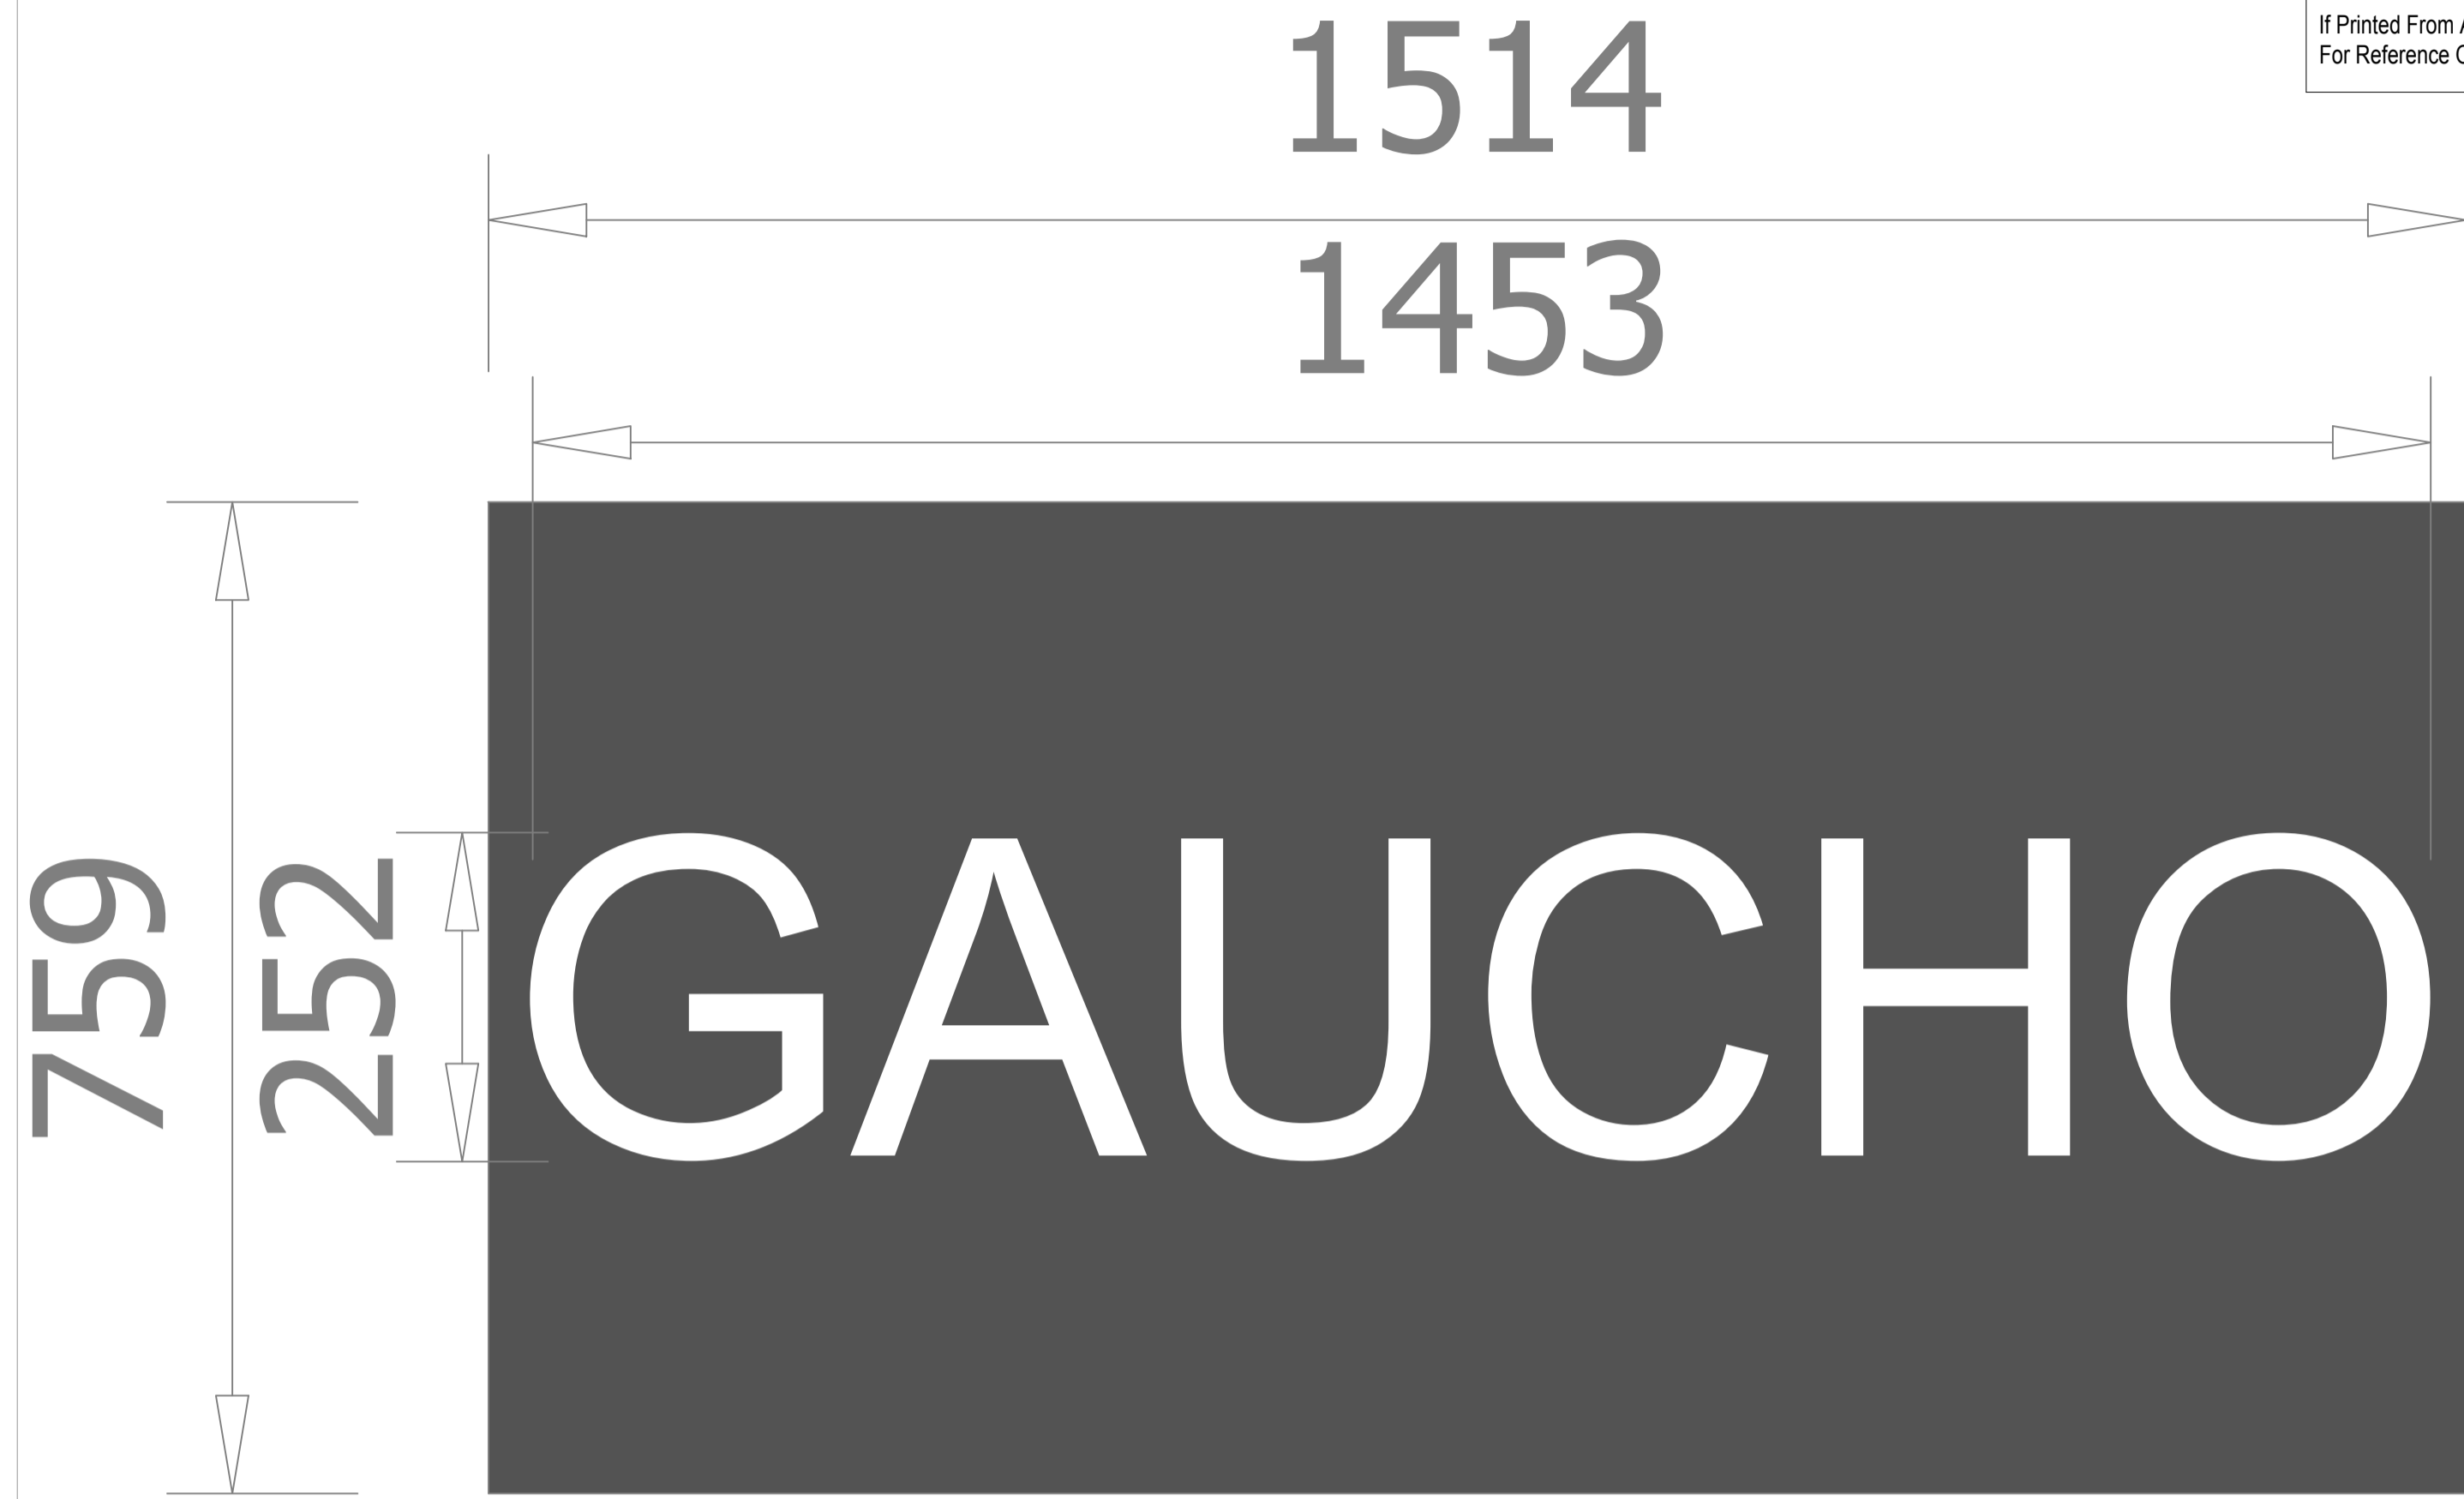

Folded aluminium panel returns coated satin black complete with flat faced built up GAUCHO text detail complete with clear LED back trays for HALO illumination  
 COLOUR: RAL 500

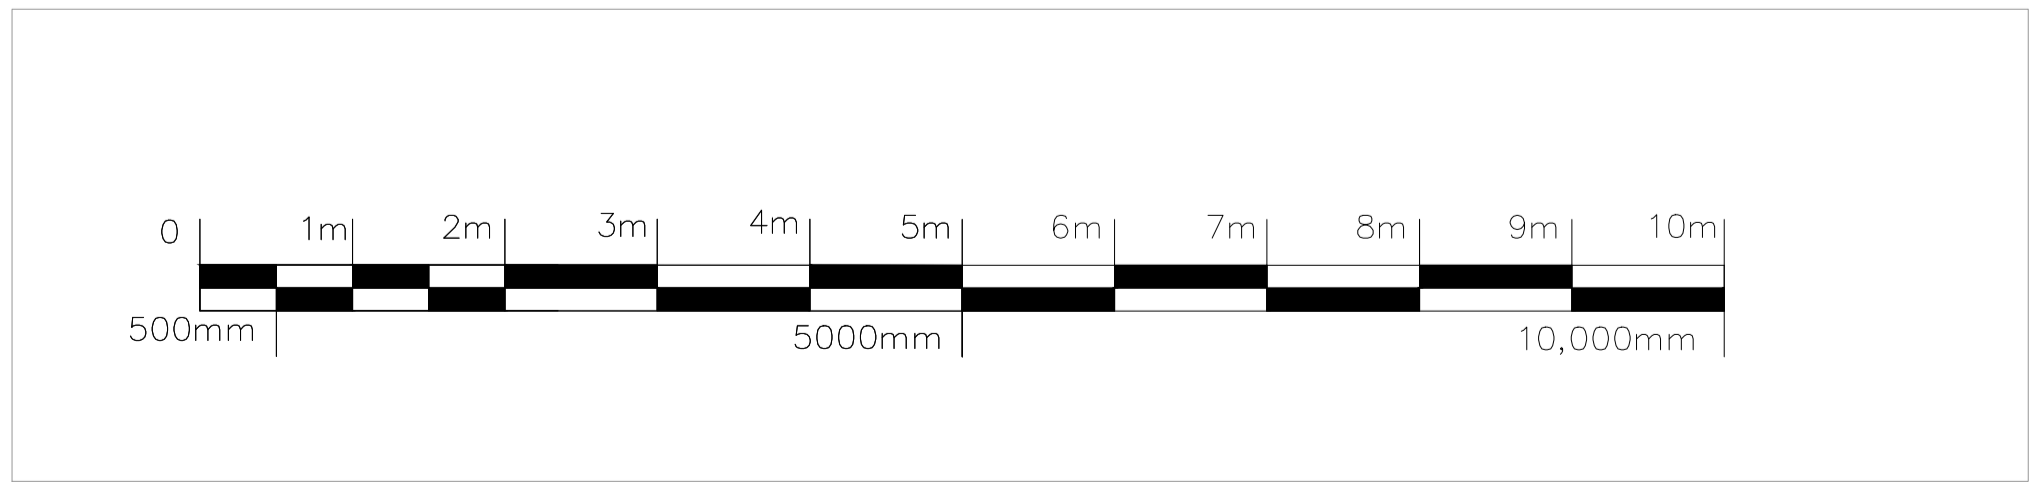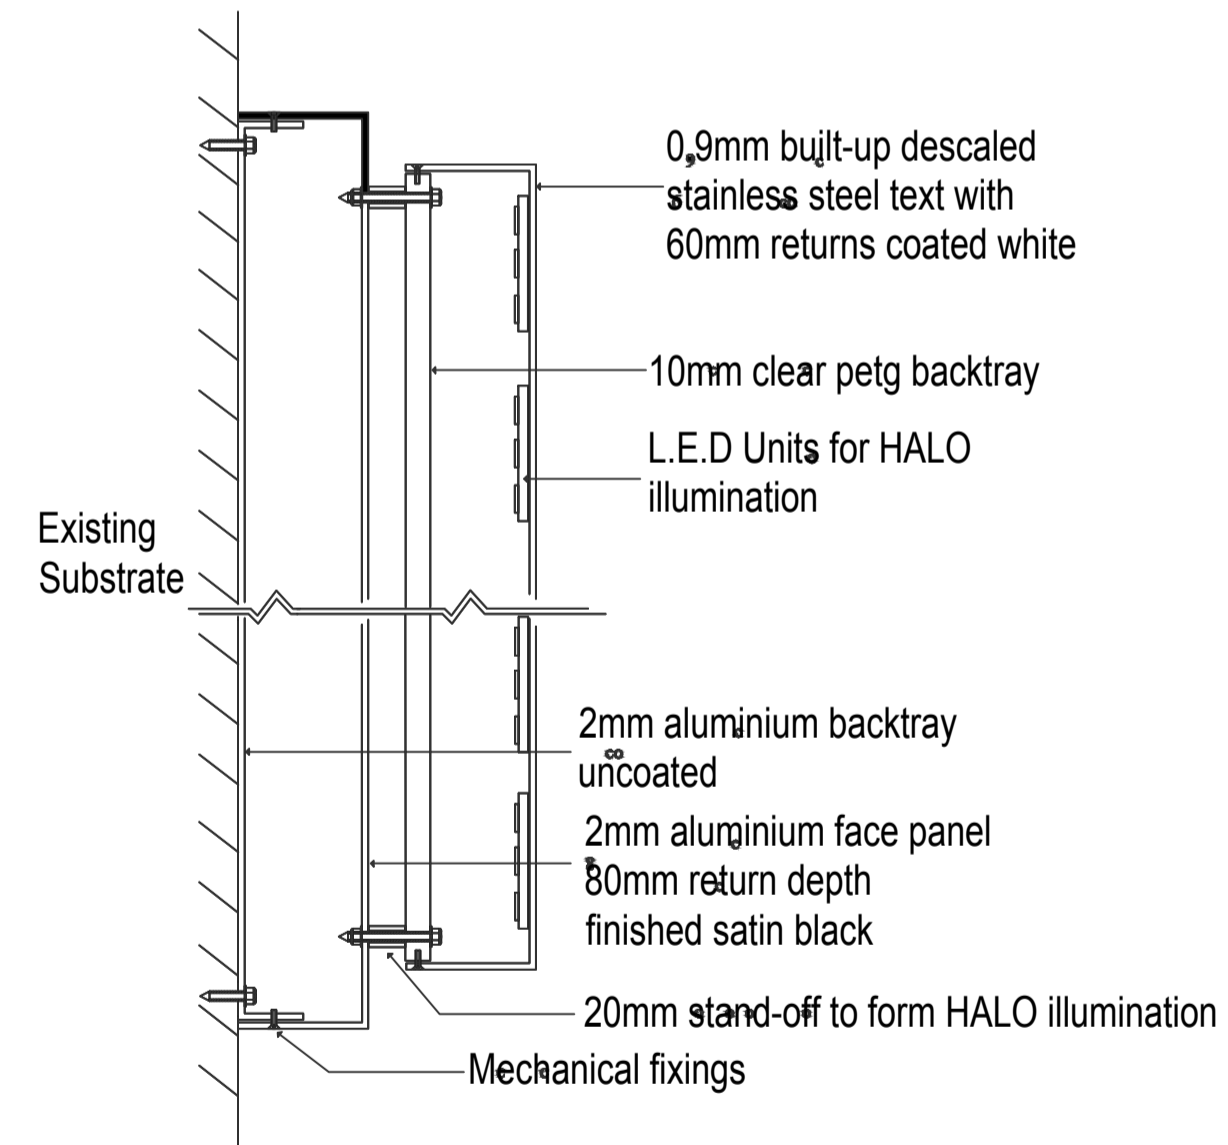

Signage Detail. 1:5 @ A1 / 1:10 @ A3

Rev.	Date	Revised By	Comments
A	22.01.16	TSE	Amended annotation in section drawing

Client <b>GAUCHO</b>			
Project 60A Charlotte street London W1T 2NU	Designed: DN	Project No: B_/_	Scale: 1:50 @ A1 1:100 @ A3
Drawing Title <b>External Elevation As Proposed</b>	Checked: Date:	Drawing No: <b>400</b>	Revision: <b>A</b>
Issued For: <b>PLANNING</b>			

**Cotton Thompson Cole**  
 Construction & Design Consultants  
 2 St Mark's Place,  
 Wimbledon,  
 London,  
 SW19 7ND  
 Telephone 020-8971-7600  
 www.cottonthompsoncole.co.uk