
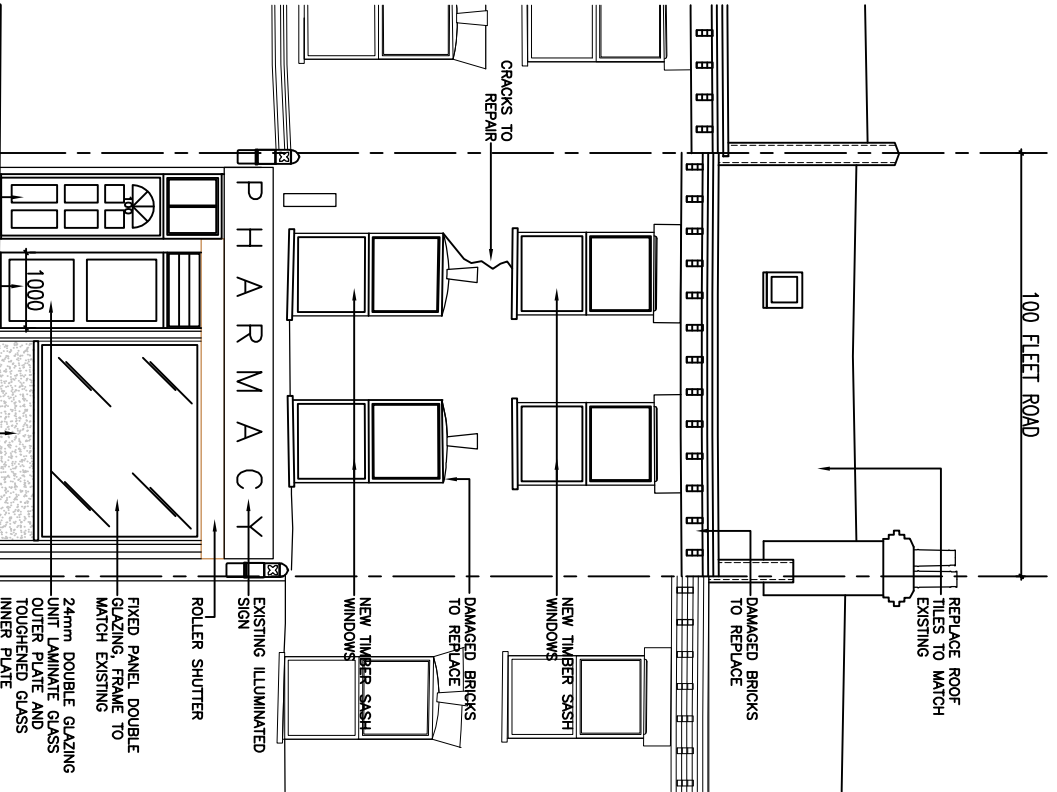
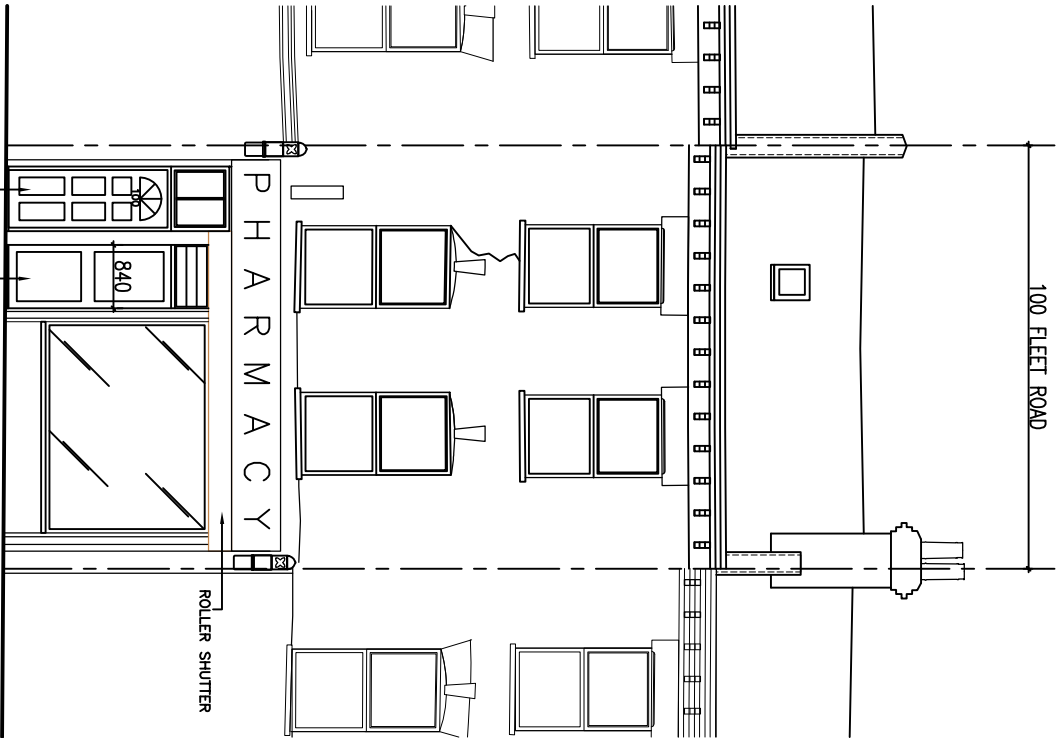
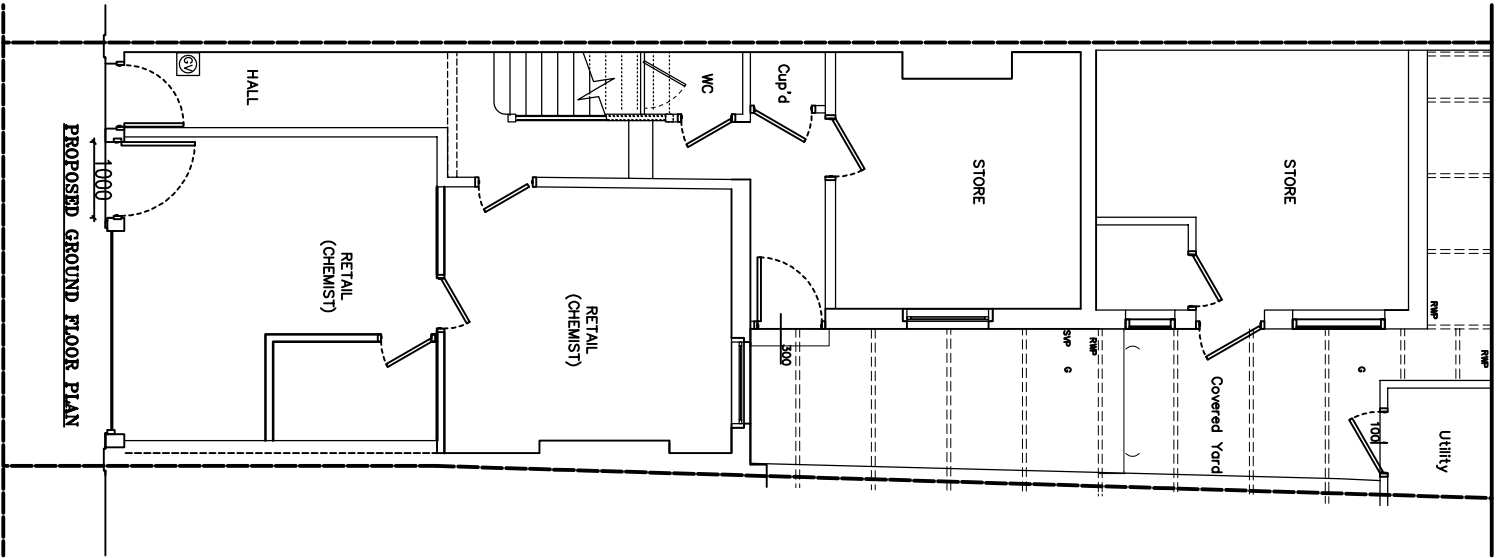



- NOTES
- The Copy right of this drawing is the property of Crazy (World) Ltd. and must not be copied otherwise reproduced without written consent.
 - The contractor is responsible for checking dimensions, tolerances and references. Any discrepancy to be verified with the Architect before proceeding with the works.
 - Figured dimensions to be worked to in all cases.

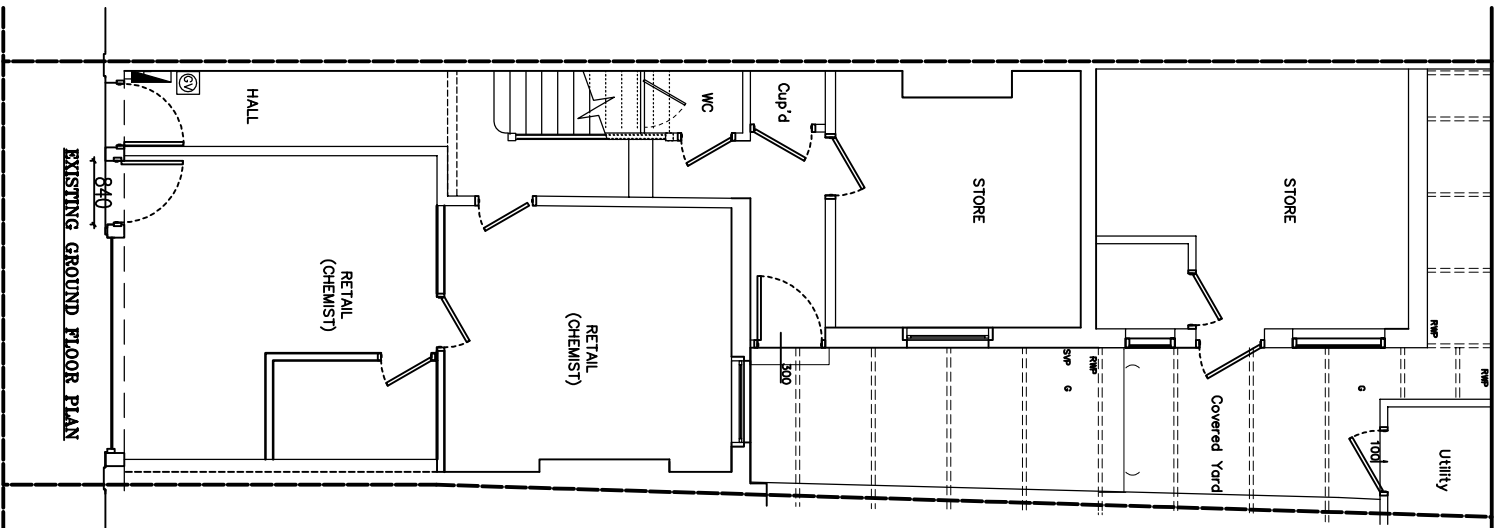

EXISTING FRONT ELEVATION

PROPOSED FRONT ELEVATION

For guidance only. Do not scale off this drawing

 

date	rev	revision/author/checker
client		
Ms. Zaibunisa Ismail		
project		
100 Fleet Road London NW3 20X		
drawing		
EXISTING GROUND FLOOR PLAN & EXISTING & PROPOSED FRONT ELEVATION		
drawing no	rev	
100FR (01)	B2	
drawn	HS	
scale @ A3	1:100	date 24-11-2015