



FIFTH FLOOR PLAN

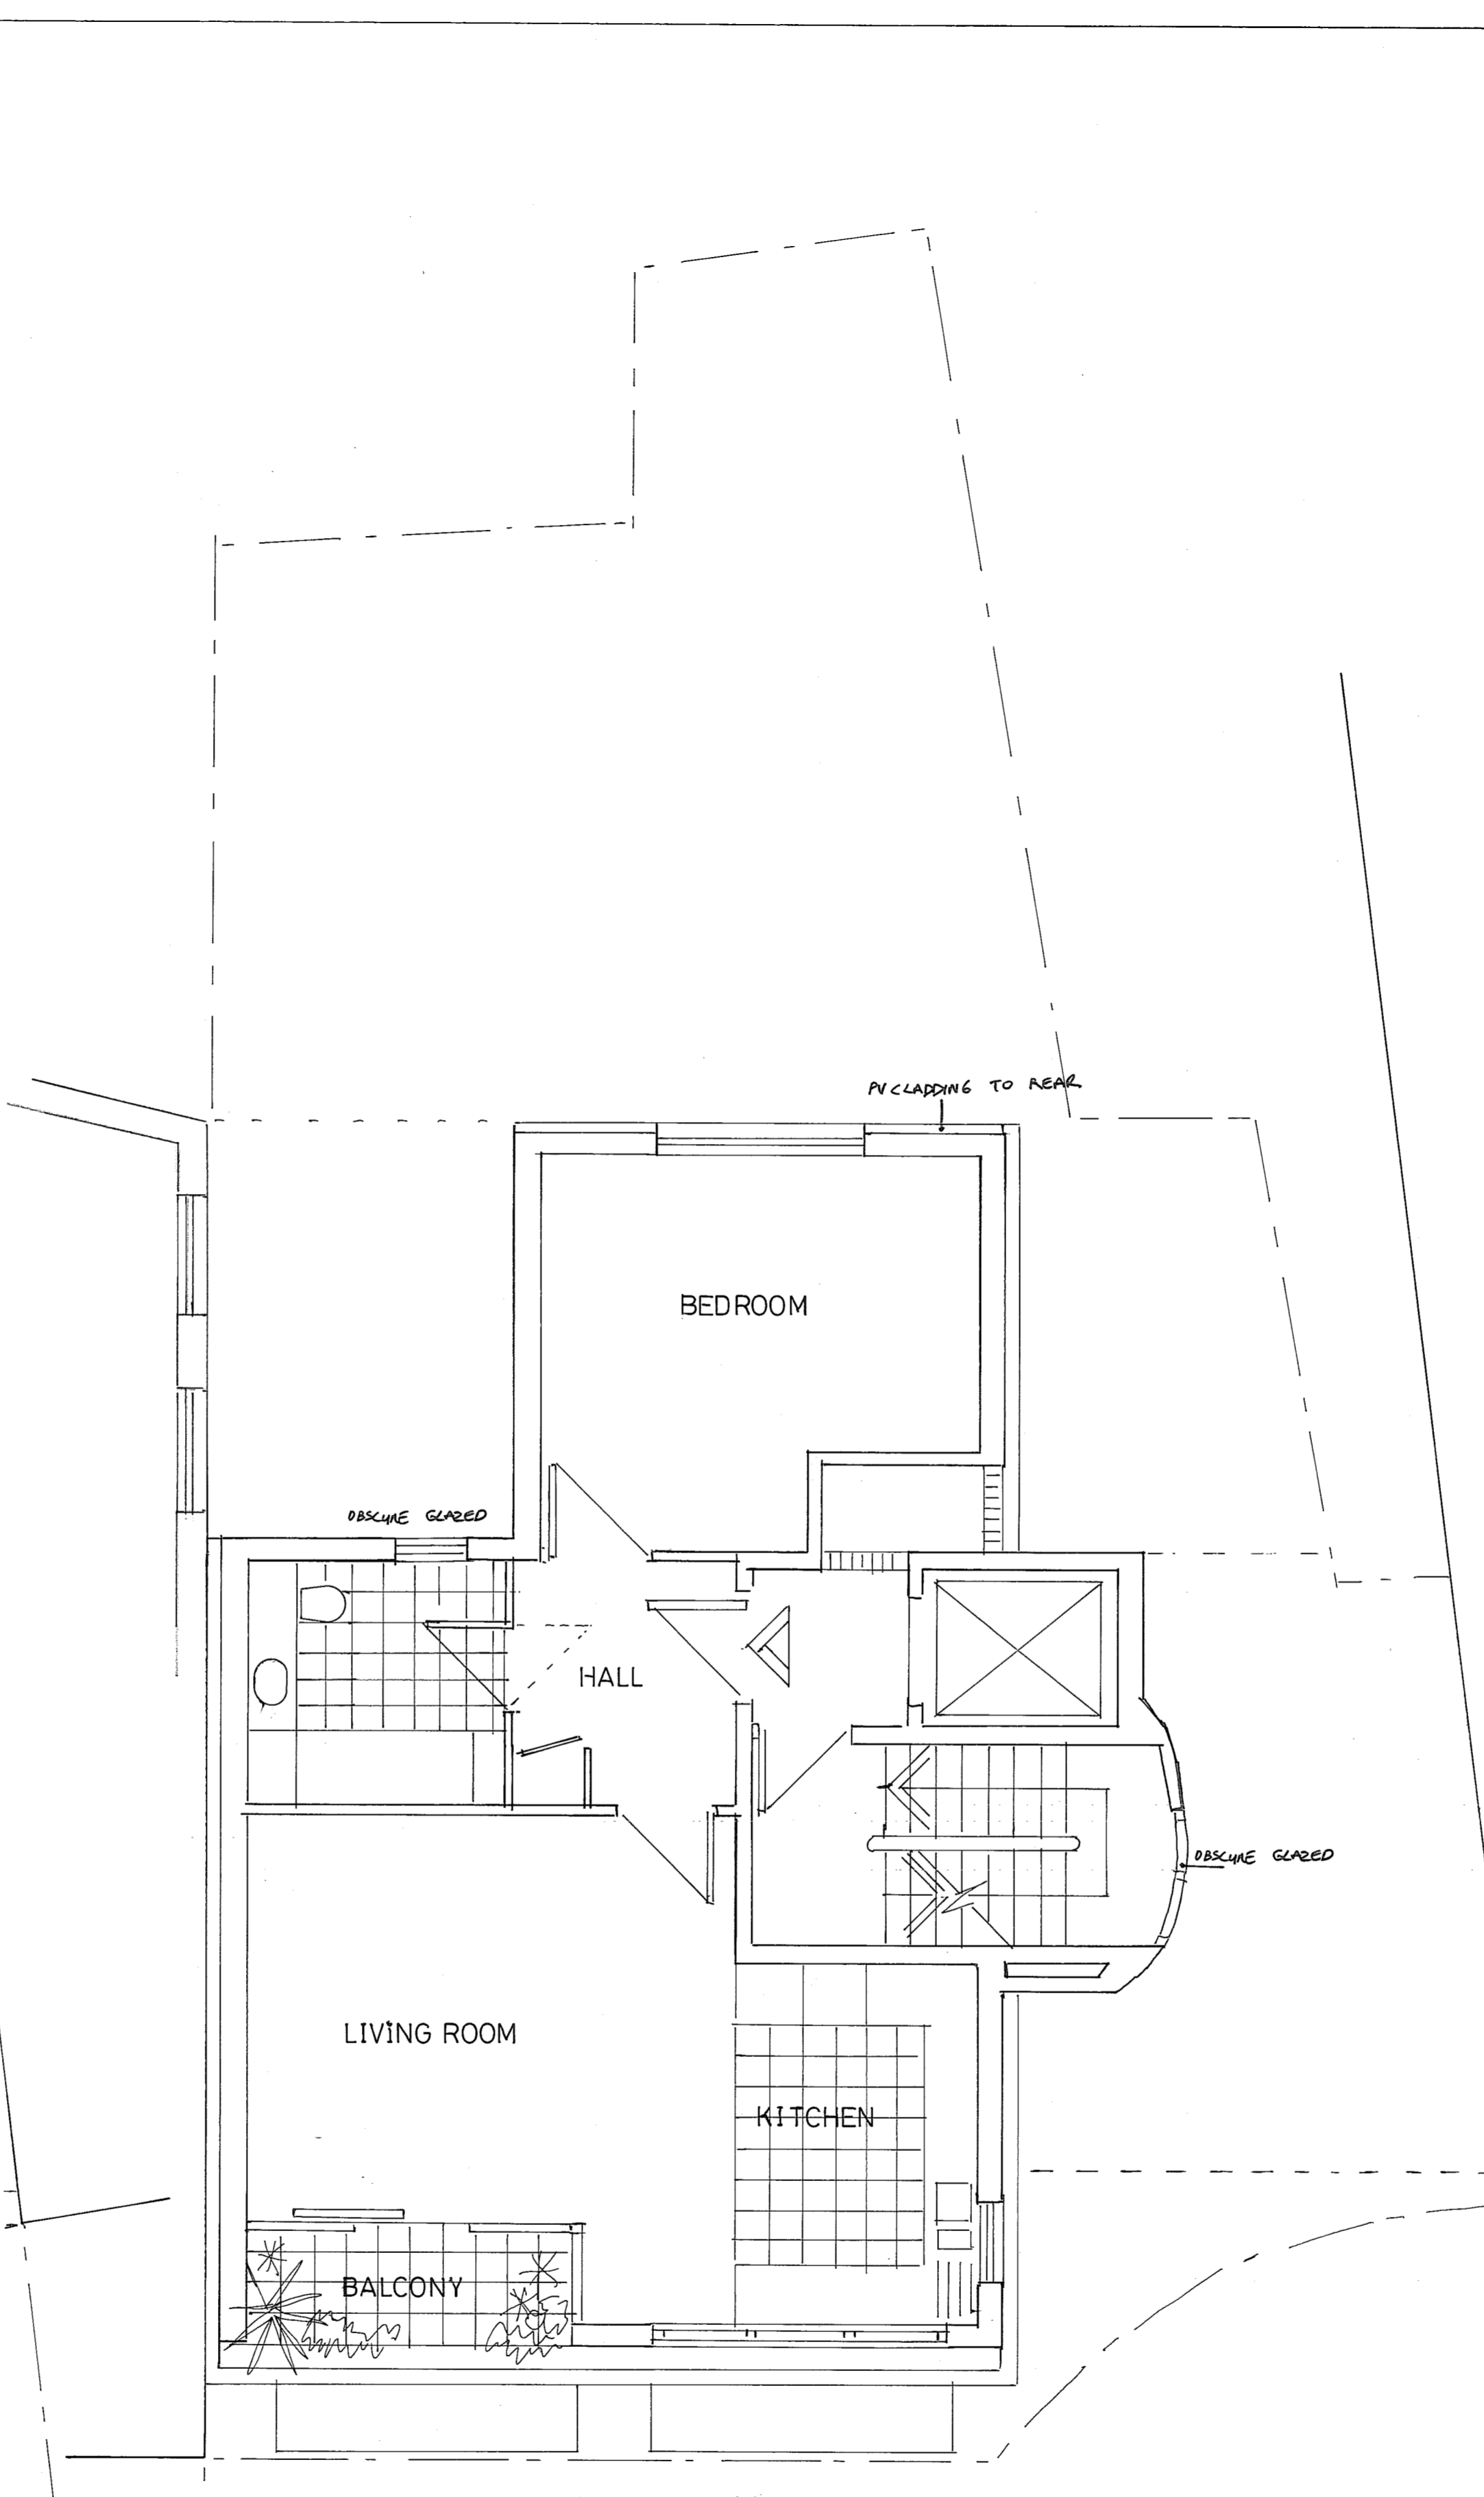

SIXTH FLOOR PLAN

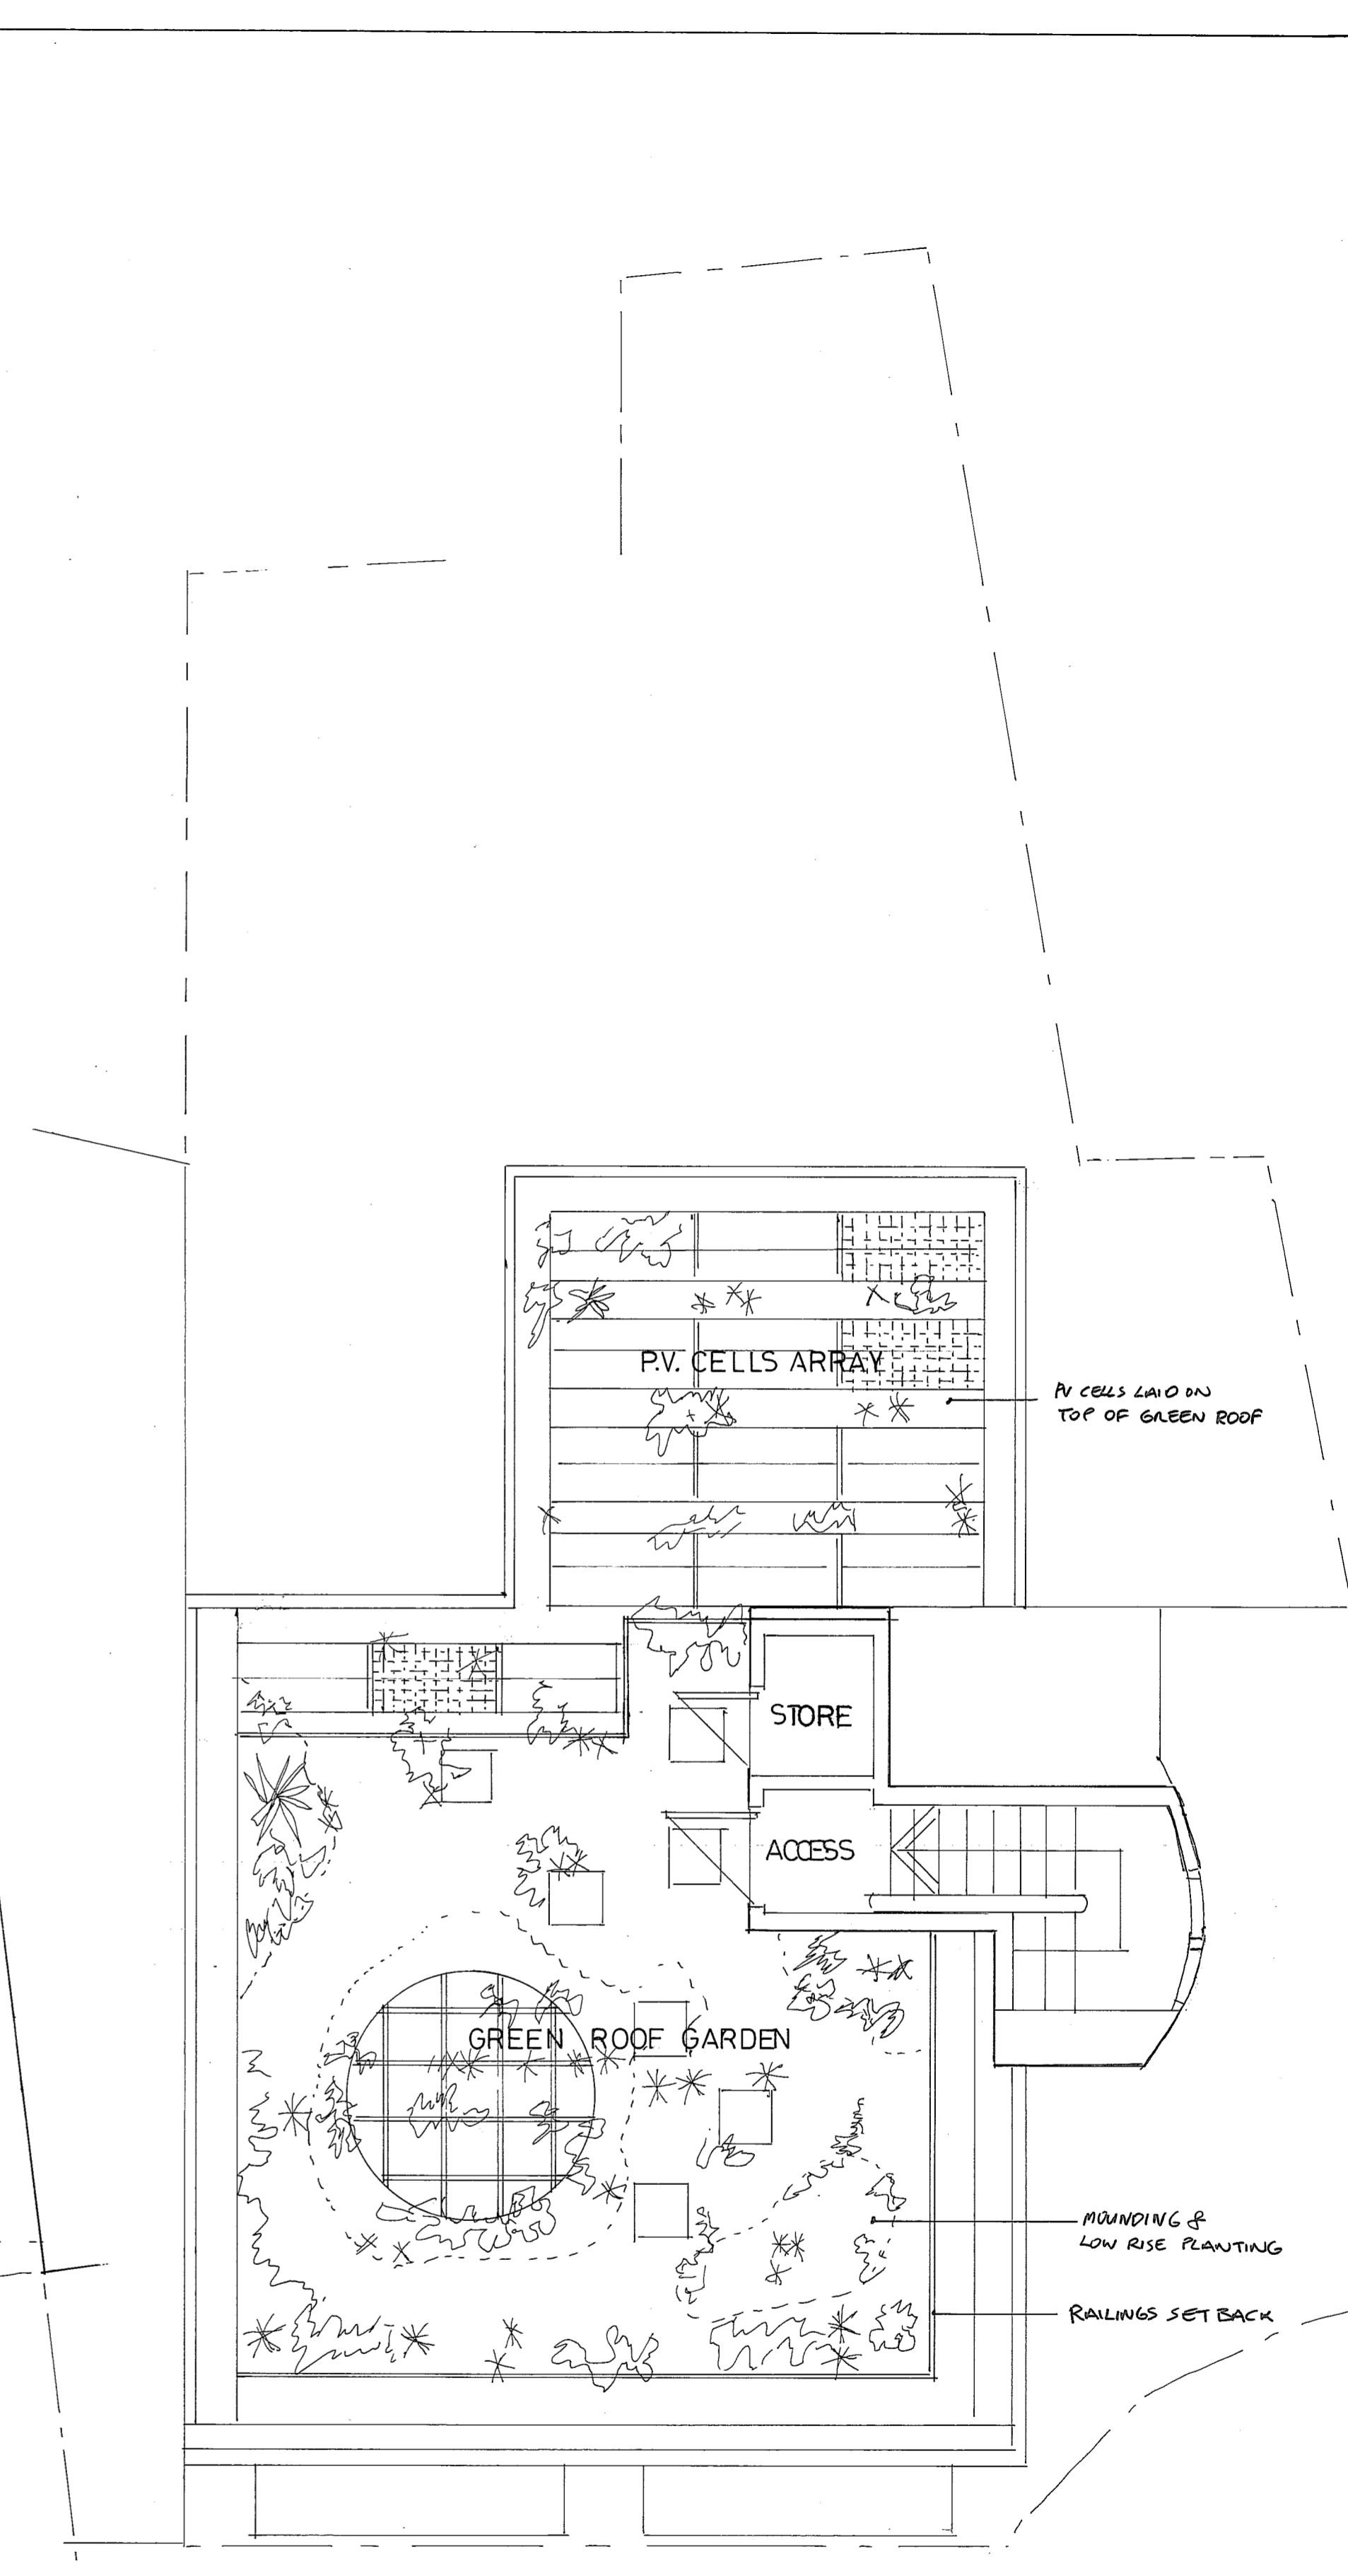

ROOF PLAN

PROPOSED PLANS, REVISED 5 th & R ^{oof}	PROPOSED DEVELOPMENT:	13SC10
Drawing No 13SC10/013	13 ST CROSS STREET, LONDON, EC1N 8UB.	
Scale: 1-50 Date: Nov 2012	ALEXANDER DESIGN & BUILD LTD. 43 CRESCENT RISE, N22. 0206888 5658	