


EXISTING

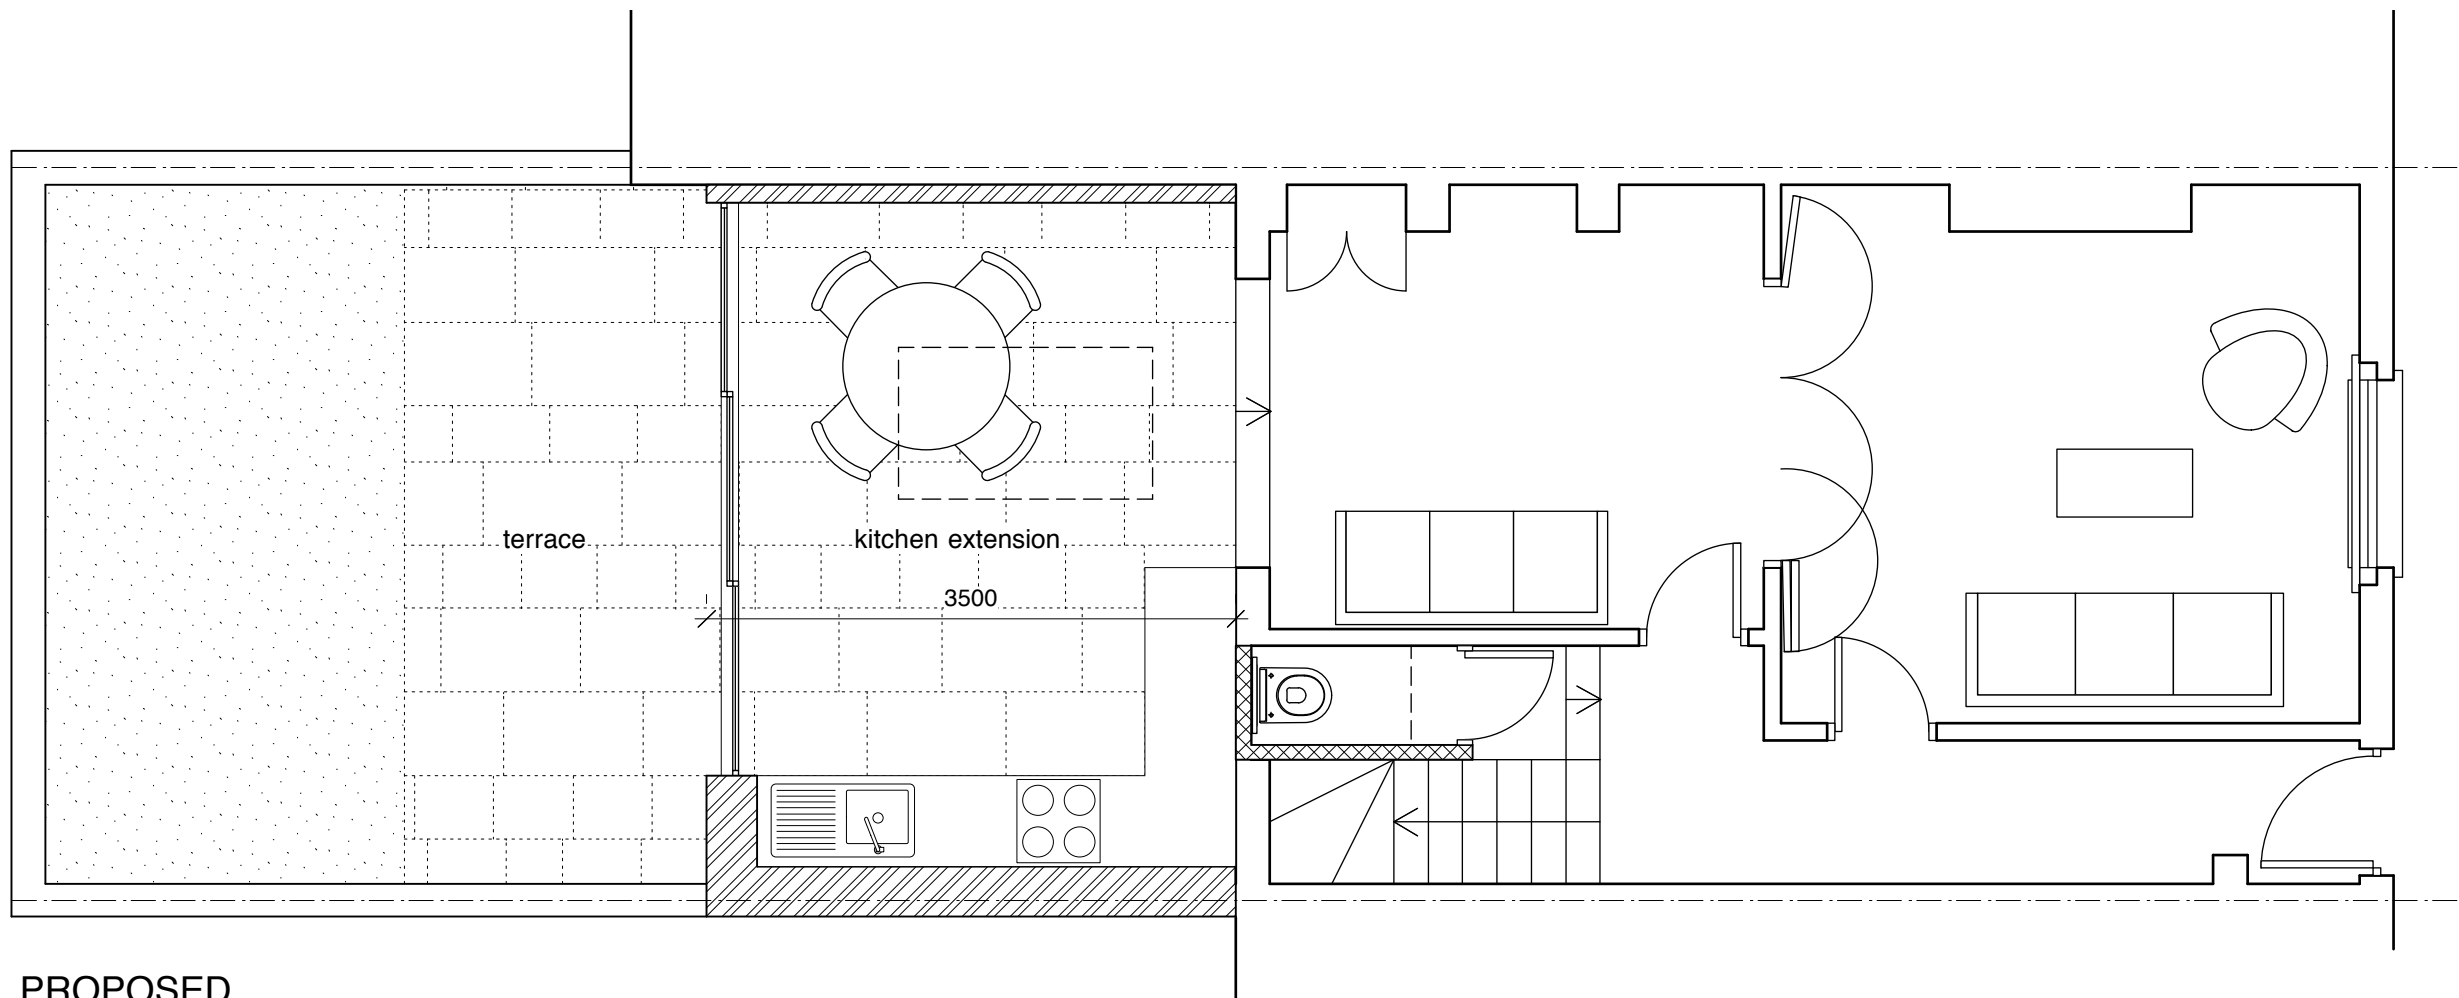

PROPOSED

Do not scale from this drawing.
Dimensions are to be verified on site
prior to construction.

Notes

Revisions

4orm

1-5 Offord Street London N1 1DH

studio@4orm.co.uk
www.4orm.co.uk

Project

15 Inkerman Road
London NW5 3BT

Drawing Title

Existing and Proposed Ground Floor Plans

Drawing Status

PLANNING

Date Scale @ A3 Drawn

January 2016 1:50 rh

Drawing Number

4039-P.10